

BENDIGO ART GALLERY DEVELOPMENT

42-48 AND 50-58 VIEW STREET AND PART ROSALIND PARK, BENDIGO

TOWN PLANNING

30/08/2022

ARCHITECTURAL DRAWING SCHEDULE			
DRAWING NUMBER	DRAWING TITLE	STATUS	REV
TP0-000 COVER SERIES			
TP0-000	COVER PAGE	-	-
TP0-100 EXISTING CONDITIONS SERIES			
TP0-101	EXISTING SITE PLAN	-	-
TP0-102	EXISTING CONDITIONS - GROUND FLOOR	-	-
TP0-103	EXISTING CONDITIONS - FIRST FLOOR	-	-
TP0-104	EXISTING CONDITIONS - BASEMENT	-	-
TP0-105	DEMOLITION PLAN - GROUND FLOOR	-	-
TP0-106	DEMOLITION PLAN - FIRST FLOOR	-	-
TP0-107	DEMOLITION PLAN - BASEMENT	-	-
TP0-108	DEMOLITION STREET ELEVATIONS	-	-
TP0-109	DEMOLITION STREET ELEVATIONS	-	-
TP1-100 PLAN SERIES			
TP1-101	PROPOSED SITE PLAN	-	-
TP1-102	PROPOSED GROUND FLOOR PLAN	-	-
TP1-103	PROPOSED LEVEL 1 FLOOR PLAN	-	-
TP1-104	PROPOSED ROOF PLAN	-	-
TP1-105	PROPOSED BASEMENT PLAN	-	-
TP2-100 ELEVATION SERIES			
TP2-101	CONTEXTUAL ELEVATIONS	-	-
TP2-102	BUILDING ELEVATIONS	-	-
TP2-103	BUILDING ELEVATIONS	-	-
TP3-100 SECTION SERIES			
TP3-101	BUILDING SECTIONS	-	-
TP3-102	BUILDING SECTIONS	-	-
TP10-300 SHADOW STUDIES			
TP10-301	SHADOW STUDY - 9AM 22/09/22	-	-
TP10-302	SHADOW STUDY - 10AM 22/09/22	-	-
TP10-303	SHADOW STUDY - 11AM 22/09/22	-	-
TP10-304	SHADOW STUDY - 12PM 22/09/22	-	-
TP10-305	SHADOW STUDY - 1PM 22/09/22	-	-
TP10-306	SHADOW STUDY - 2PM 22/09/22	-	-
TP10-307	SHADOW STUDY - 3PM 22/09/22	-	-
TP10-800 MATERIALS			
TP10-801	EXTERNAL MATERIALS	-	-
TP10-900 AREA SCHEDULE			
TP10-901	AREA SCHEDULE	-	-
29			



GENERAL NOTES

THIS DRAWING SHOULD BE READ IN CONJUNCTION WITH ALL RELEVANT CONTRACTS, SPECIFICATIONS AND DRAWINGS.

COPYRIGHT OF THIS DRAWING IS VESTED IN THE ARCHITECTS.

DIMENSIONS ARE IN MILLIMETRES AND LEVELS ARE IN METRES.

DO NOT SCALE OFF DRAWINGS.

USE FIGURED DIMENSIONS ONLY. CHECK AND VERIFY ALL DIMENSIONS ON SITE PRIOR TO COMMENCING WORK.

TeamFox of E-Data Terms and Conditions:
<http://www.teamfox.com.au/2016/08/01/teamfox-terms-conditions-privacy-policy/>

REV	DATE	DESCRIPTION
-	30/08/2022	ISSUED FOR TOWN PLANNING

CLIENT

CITY OF GREATER BENDIGO

PROJECT

BENDIGO ART GALLERY DEVELOPMENT

42-48 AND 50-58 VIEW STREET AND PART ROSALIND PARK, BENDIGO

DRAWING TITLE

COVER PAGE

DATE	CHECKED	APPROVED
30/08/22	-	-

SCALE

@A1

STATUS

TOWN PLANNING

PROJECT #

21-055

DRAWING NUMBER


TP0-000

REVISION

-

 **clare**design

COPYRIGHT
Jackson Clements Burrows
Pty Ltd Architects
345 SWAN STREET RICHMOND Vic 3121
T +613 9654 6227 jcba.com.au

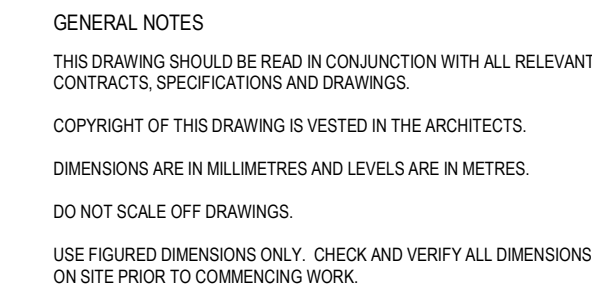

REV	DATE	DESCRIPTION
-	30/08/2022	ISSUED FOR TOWN PLANNING


PROJECT
BENDIGO ART GALLERY
DEVELOPMENT
42-48 AND 50-58 VIEW STREET AND
PART ROSALIND PARK, BENDIGO

DATE	CHECKED	APPROVED
30/08/22	-	-

DRAWING NUMBER
TP0-102

REVISION



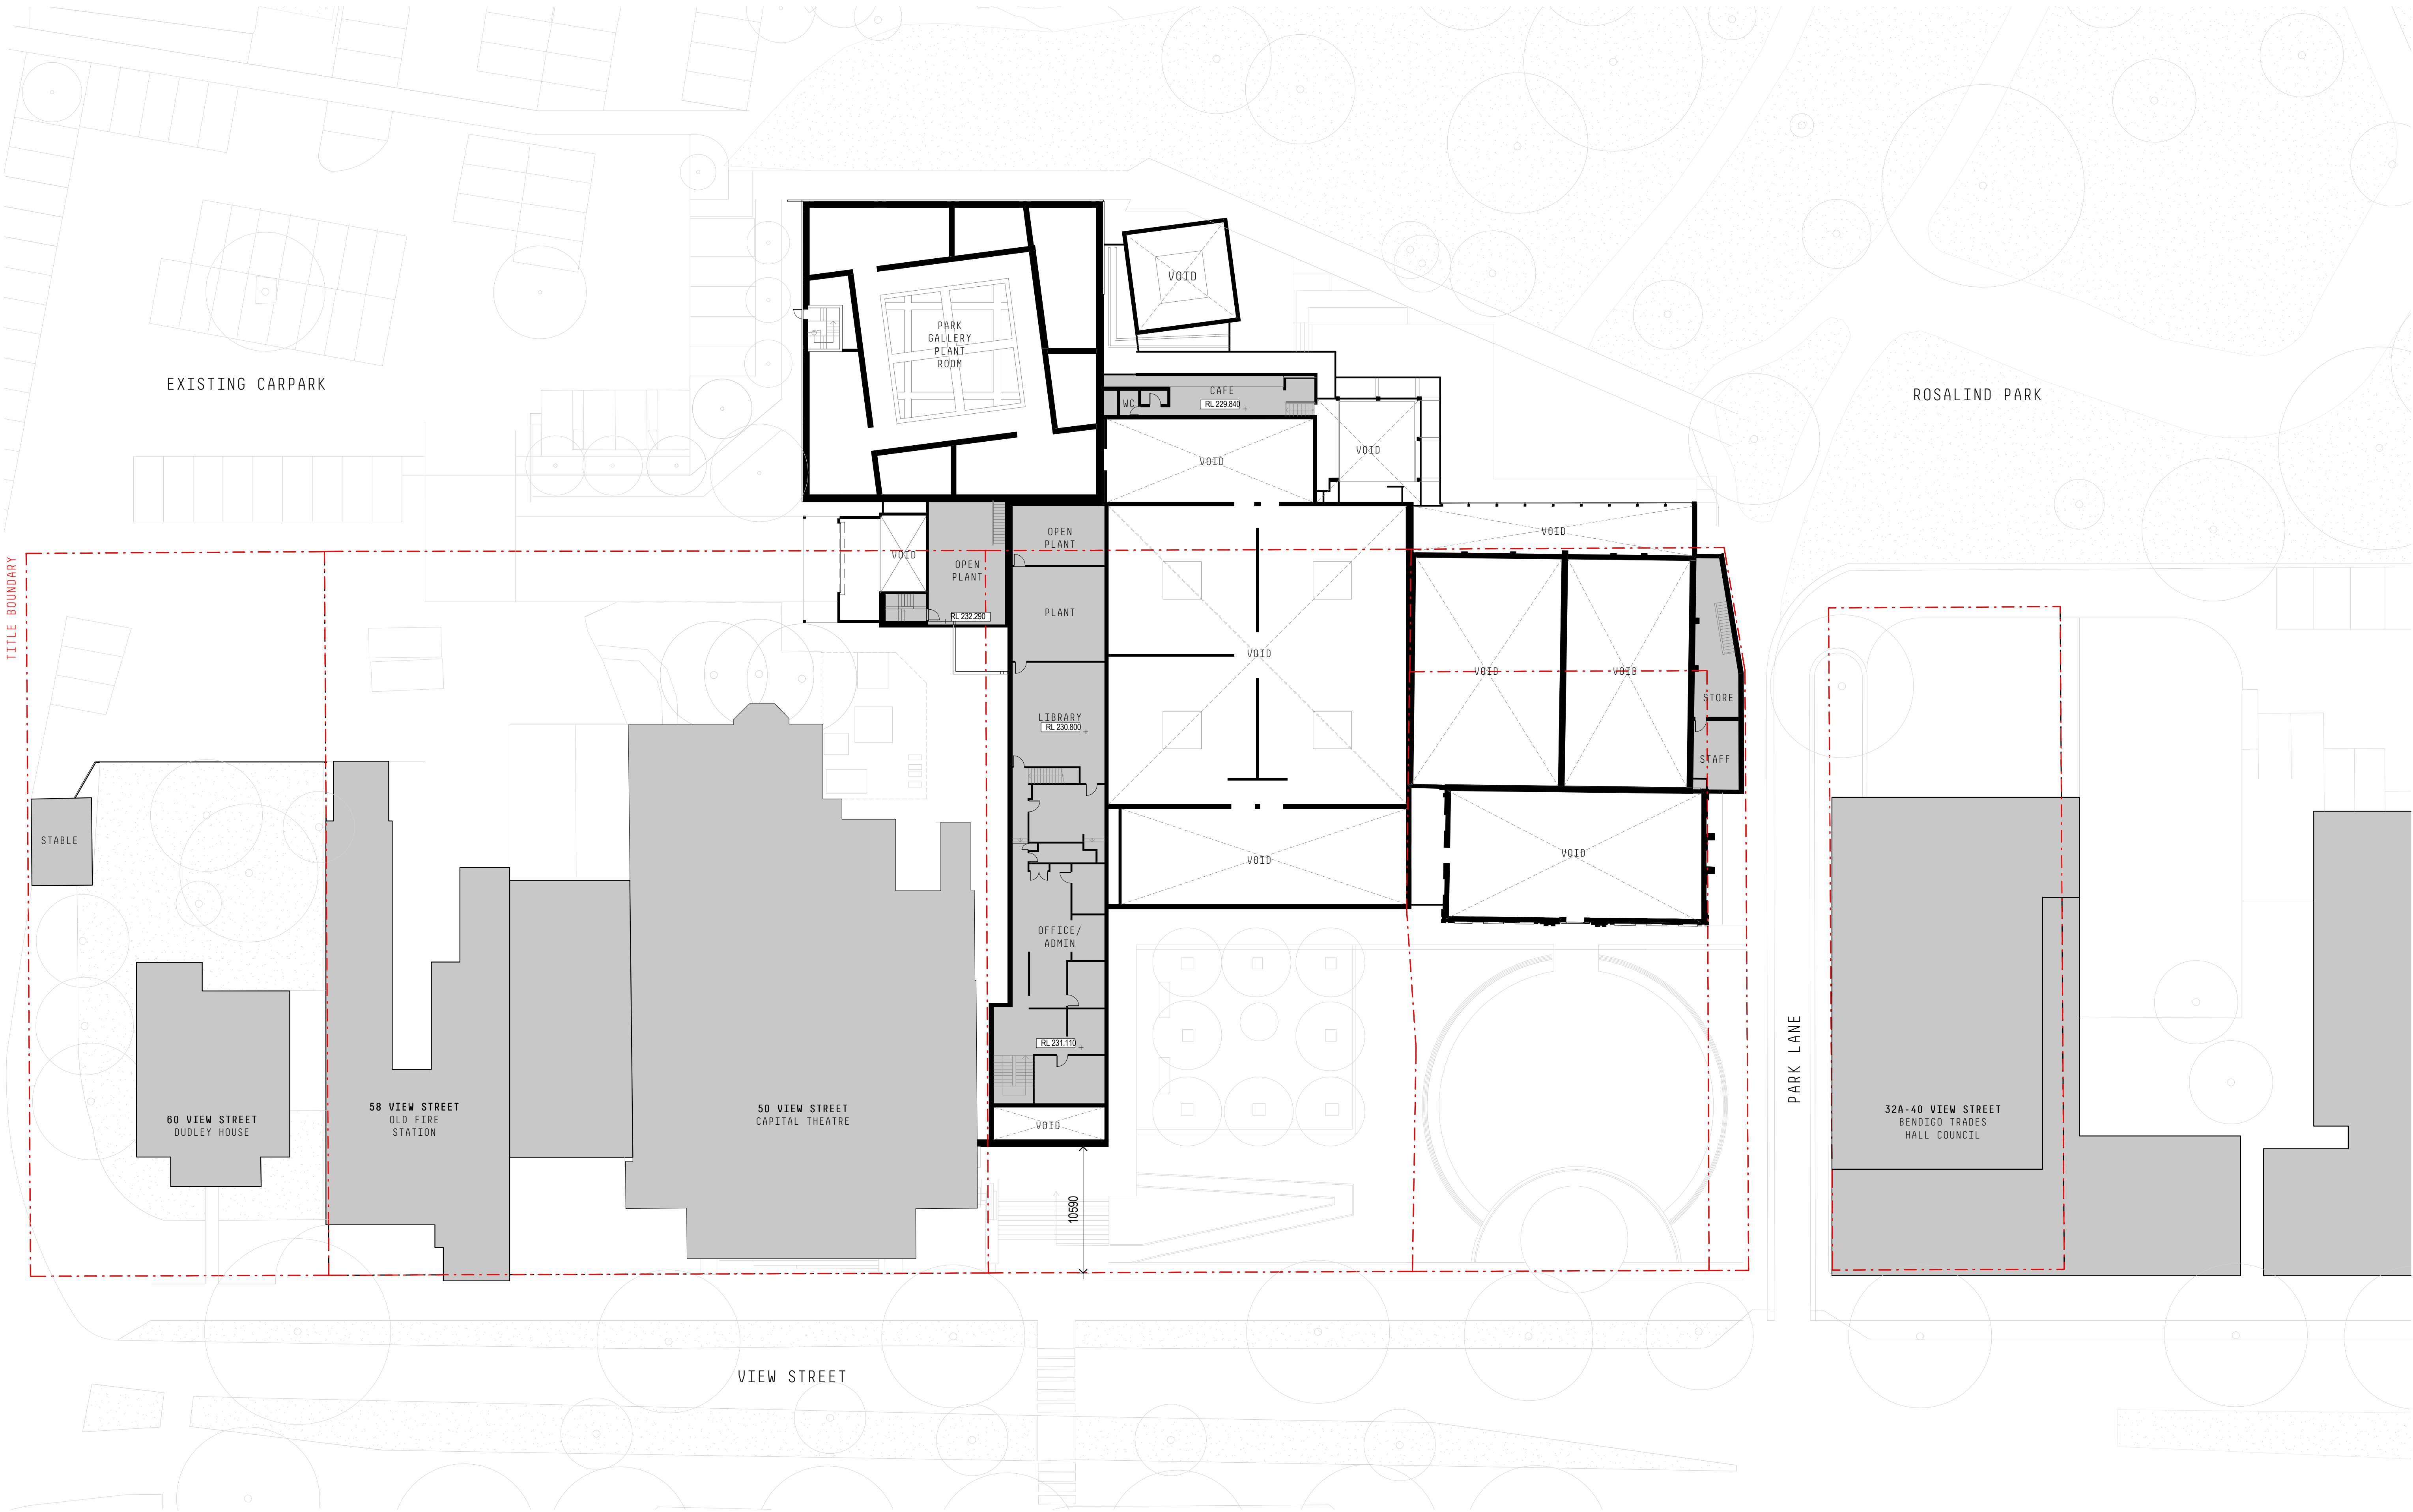

GENERAL NOTES
THIS DRAWING SHOULD BE READ IN CONJUNCTION WITH ALL RELEVANT CONTRACTS, SPECIFICATIONS AND DRAWINGS.
COPYRIGHT OF THIS DRAWING IS VESTED IN THE ARCHITECTS.
DIMENSIONS ARE IN MILLIMETRES AND LEVELS ARE IN METRES.
DO NOT SCALE OFF DRAWINGS.
USE FIGURED DIMENSIONS ONLY. CHECK AND VERIFY ALL DIMENSIONS ON SITE PRIOR TO COMMENCING WORK.

TeamFox of E-Data Terms and Conditions
<https://www.teamfox.com.au/terms-and-conditions>

REV	DATE	DESCRIPTION
-----	------	-------------

CLIENT
CITY OF GREATER BENDIGO

PROJECT
BENDIGO ART GALLERY DEVELOPMENT
42-48 AND 50-58 VIEW STREET AND PART ROSALIND PARK, BENDIGO

DRAWING TITLE
EXISTING CONDITIONS - FIRST FLOOR

DATE	CHECKED	APPROVED
30/08/22	-	-

SCALE
1 : 250
@A1


STATUS	PROJECT #
TOWN PLANNING	21-055

DRAWING NUMBER
TP0-103

REVISION

 **clare**design

COPYRIGHT
Jackson Clements Burrows
Pty Ltd Architects
345 SWAN STREET RICHMOND Vic 3121
T +613 9654 6227 jcba.com.au

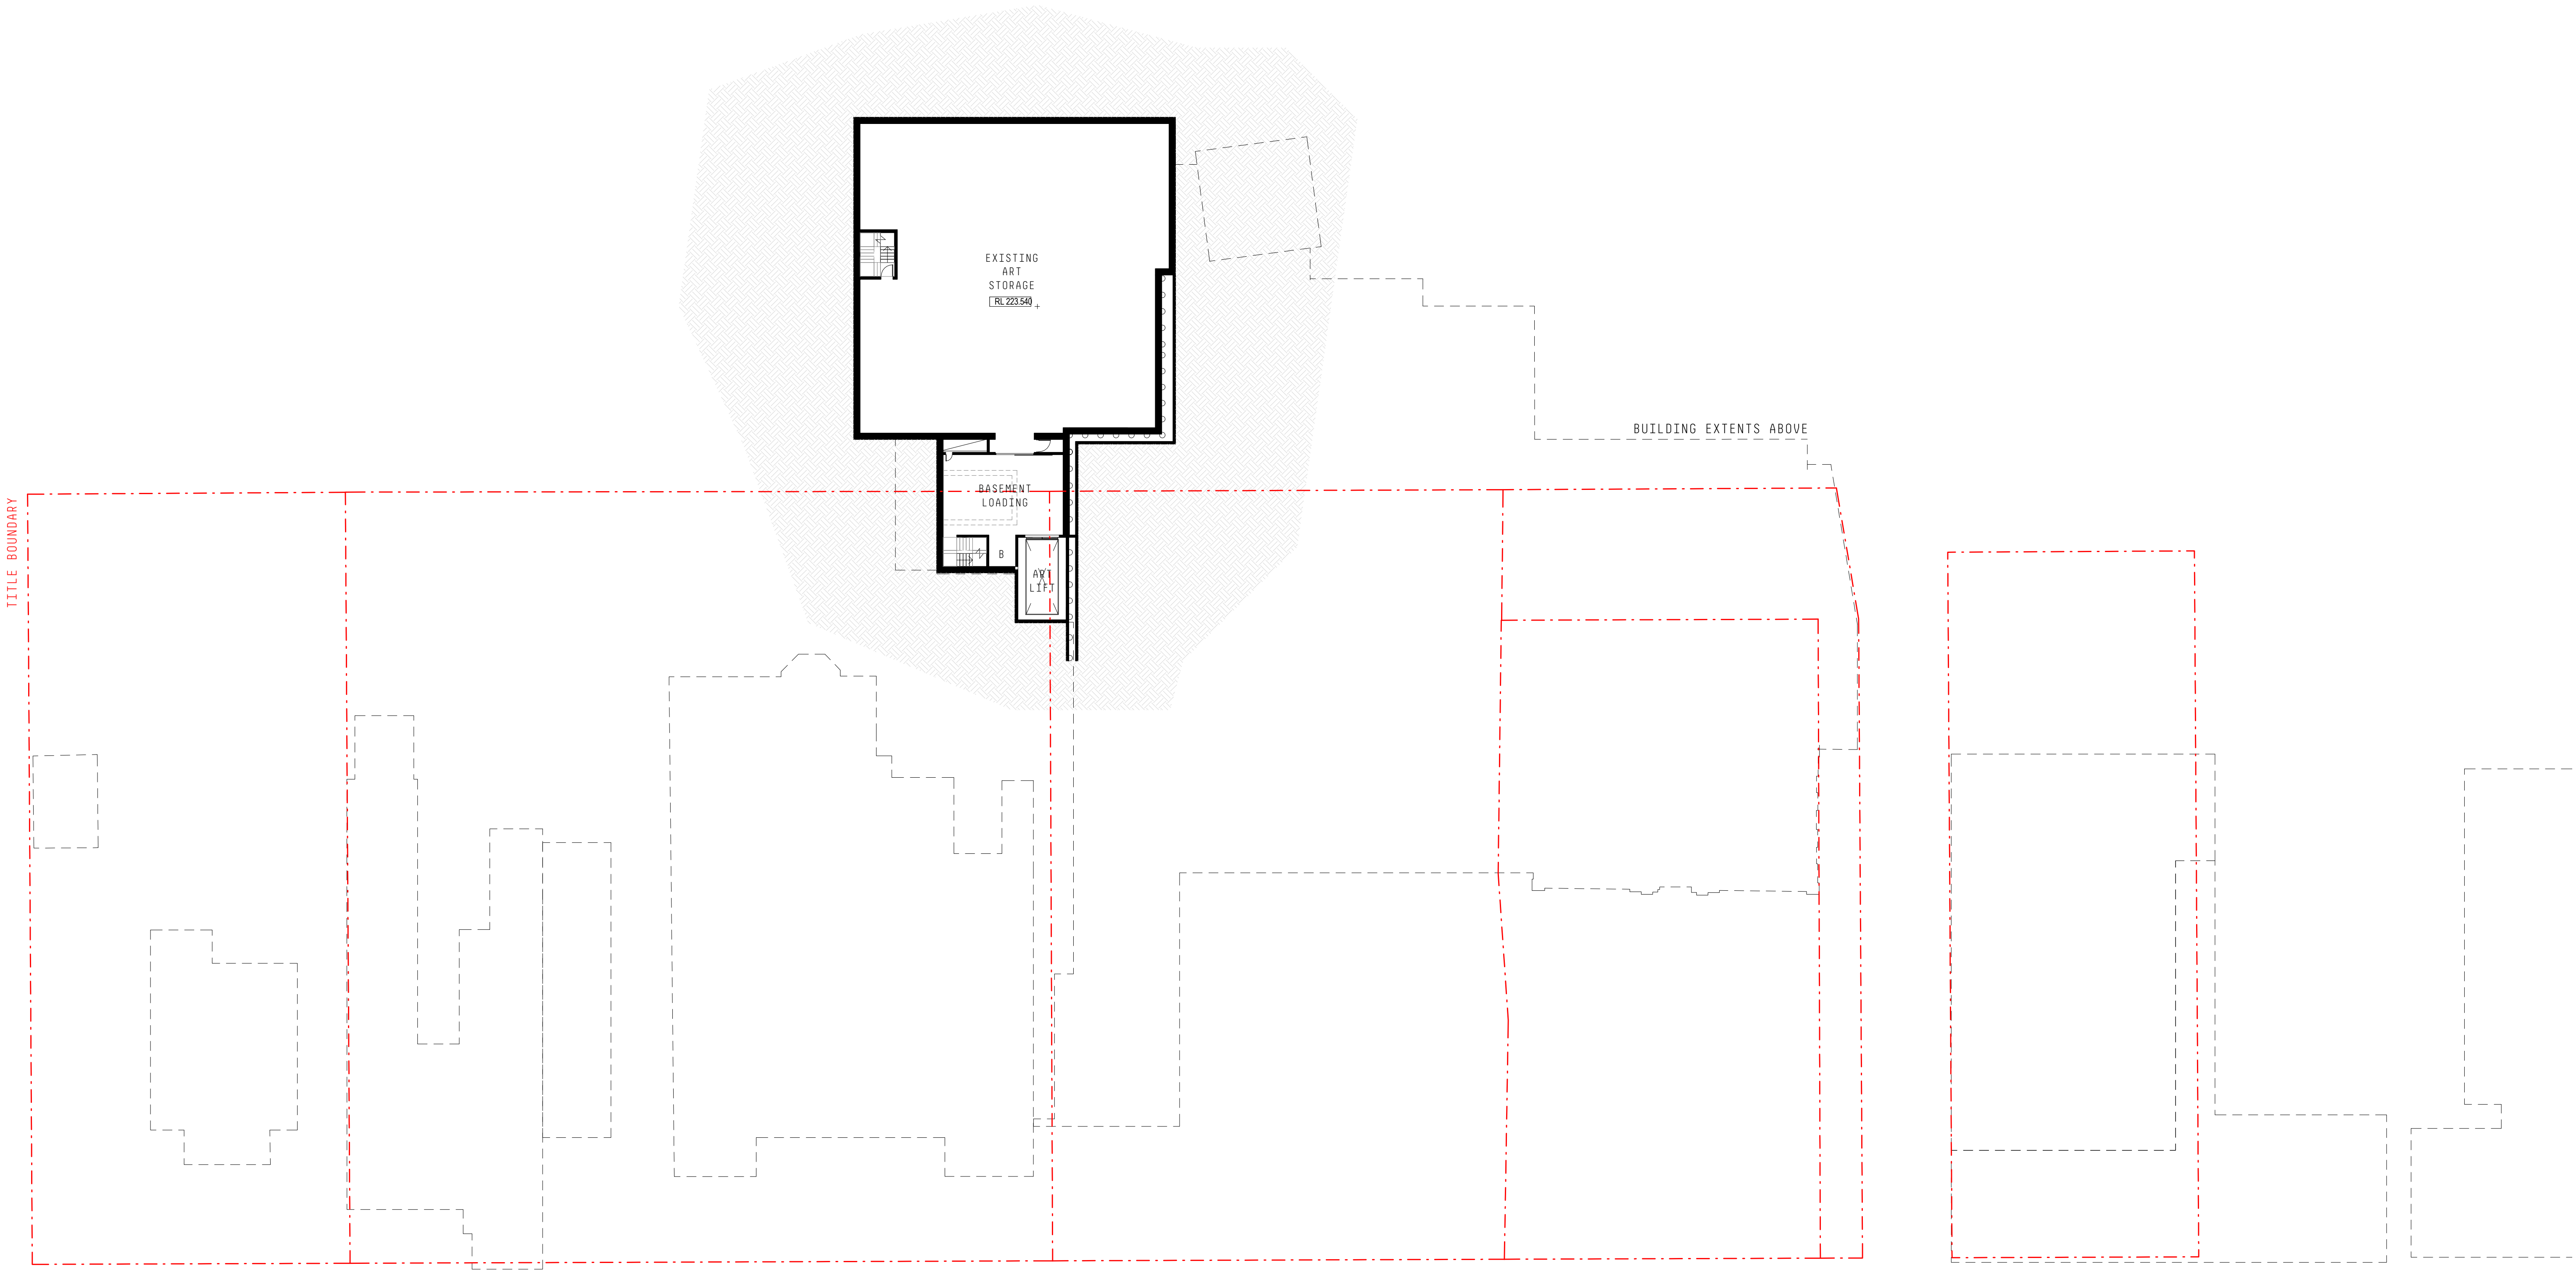

GENERAL NOTES

THIS DRAWING SHOULD BE READ IN CONJUNCTION WITH ALL RELEVANT CONTRACTS, SPECIFICATIONS AND DRAWINGS.

COPYRIGHT OF THIS DRAWING IS VESTED IN THE ARCHITECTS.

DIMENSIONS ARE IN MILLIMETRES AND LEVELS ARE IN METRES.

DO NOT SCALE OFF DRAWINGS.

USE FIGURED DIMENSIONS ONLY. CHECK AND VERIFY ALL DIMENSIONS ON SITE PRIOR TO COMMENCING WORK.

TeamFox of E-Data Terms and Conditions:
<https://www.teamfox.com.au/2018/08/01/teamfox-terms-and-conditions-of-sales-2018-08-01/>


REV	DATE	DESCRIPTION
-	30/08/2022	ISSUED FOR TOWN PLANNING

CLIENT
CITY OF GREATER BENDIGO

PROJECT
**BENDIGO ART GALLERY
DEVELOPMENT
42-48 AND 50-58 VIEW STREET AND
PART ROSALIND PARK, BENDIGO**

DRAWING TITLE
EXISTING CONDITIONS - BASEMENT

DATE	CHECKED	APPROVED
30/08/22	-	-

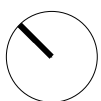

SCALE
1 : 250
@A1



STATUS
TOWN PLANNING


PROJECT #
21-055

DRAWING NUMBER
TP0-104

REVISION
-

 **clare design**

COPYRIGHT
Jackson Clements Burrows
Pty Ltd Architects
345 SWAN STREET RICHMOND Vic 3121
T +613 9654 6227 jcba.com.au

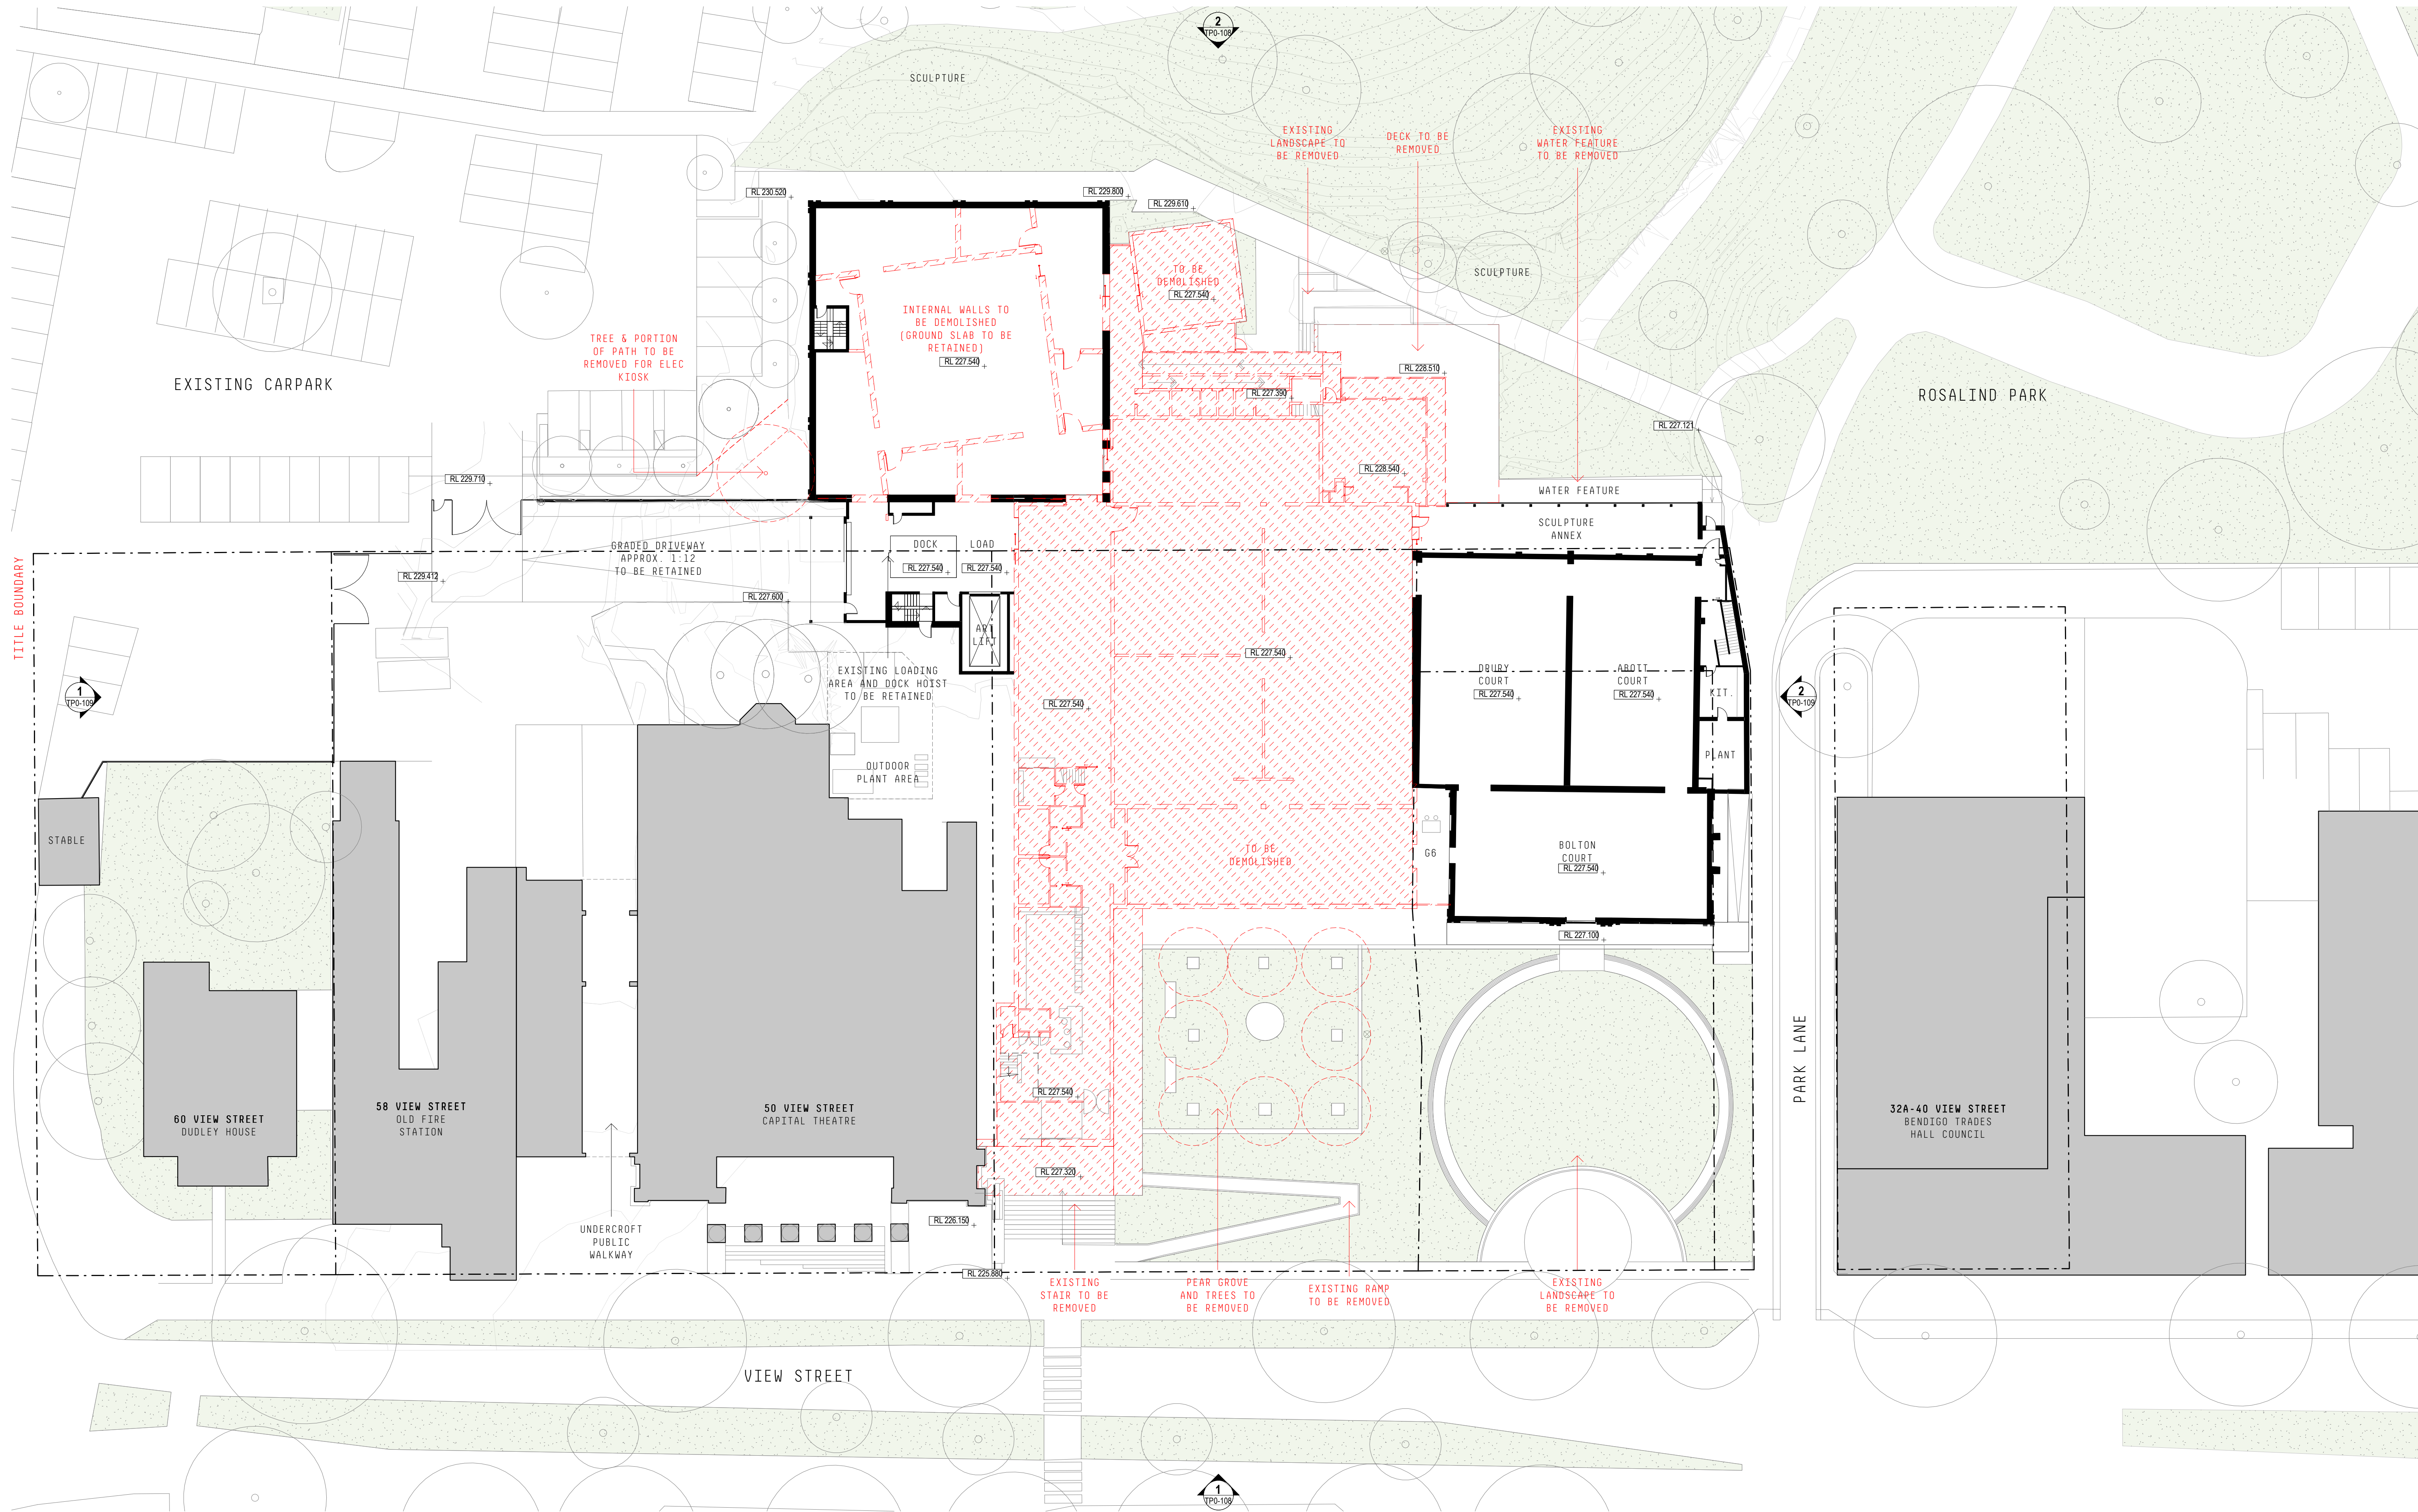

GENERAL NOTES

THIS DRAWING SHOULD BE READ IN CONJUNCTION WITH ALL RELEVANT CONTRACTS, SPECIFICATIONS AND DRAWINGS.

COPYRIGHT OF THIS DRAWING IS VESTED IN THE ARCHITECTS.

DIMENSIONS ARE IN MILLIMETRES AND LEVELS ARE IN METRES.

DO NOT SCALE OFF DRAWINGS.

USE FIGURED DIMENSIONS ONLY. CHECK AND VERIFY ALL DIMENSIONS ON SITE PRIOR TO COMMENCING WORK.

TeamFac of E-Data Terms and Conditions:
<https://www.teamfac.com.au/terms-and-conditions>

LEGEND - DEMOLITION

EXISTING - TO BE RETAINED

DEMOLITION

REV	DATE	DESCRIPTION
-	30/08/2022	ISSUED FOR TOWN PLANNING

CLIENT

CITY OF GREATER BENDIGO

PROJECT

BENDIGO ART GALLERY
DEVELOPMENT
42-48 AND 50-58 VIEW STREET AND
PART ROSALIND PARK, BENDIGO

DRAWING TITLE

DEMOLITION PLAN - GROUND FLOOR

DATE

30/08/22

CHECKED

-

APPROVED

-

SCALE

1 : 250

@A1

0 1 2 4 6 10m

STATUS

TOWN PLANNING

DRAWING NUMBER

TP0-105

PROJECT #

21-055

REVISION

-

claredesign


COPYRIGHT
Jackson Clements Burrows
Pty Ltd Architects
345 SWAN STREET RICHMOND VIC 3121
T +613 9654 6227 jcba.com.au



Transfer of E-Data Terms and Conditions:
<http://fitcha.com/wolres/infocenter/fitcha-electronic-transfer-of-data/terms-and-conditions>

 DEMOLITION

COPYRIGHT
Jackson Clements Burrows
Pty Ltd Architects
345 SWAN STREET RICHMOND Vic 3121
T +613 9654 6227 jcba.com.au

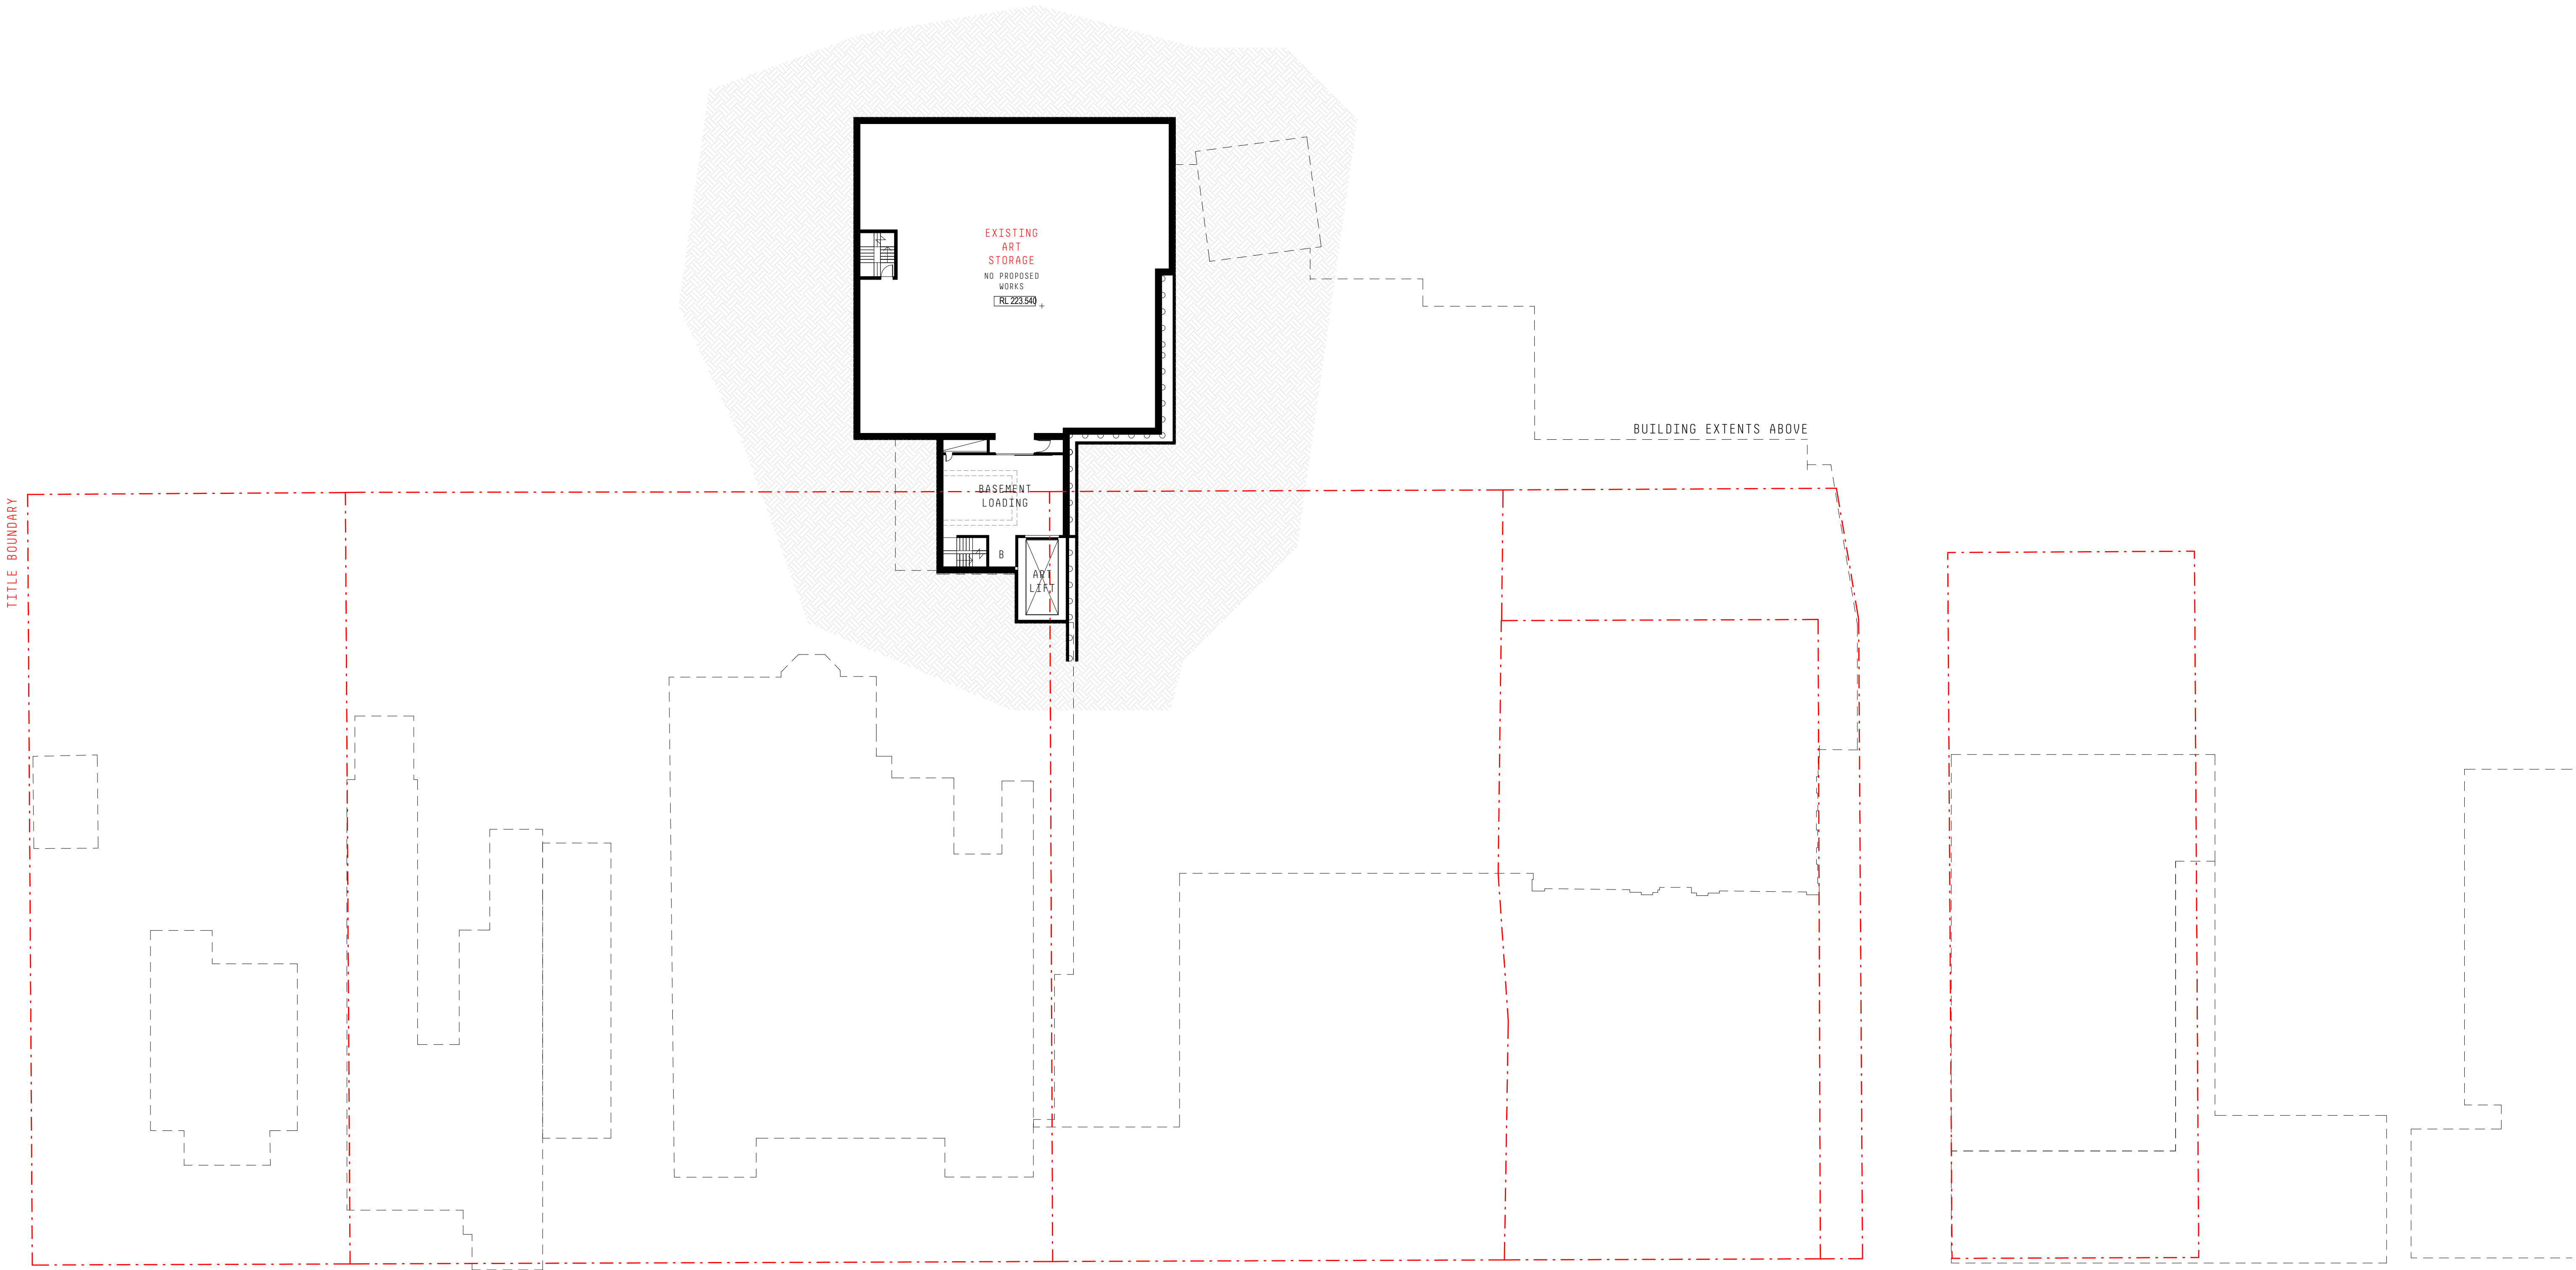

GENERAL NOTES
THIS DRAWING SHOULD BE READ IN CONJUNCTION WITH ALL RELEVANT CONTRACTS, SPECIFICATIONS AND DRAWINGS.
COPYRIGHT OF THIS DRAWING IS VESTED IN THE ARCHITECTS.
DIMENSIONS ARE IN MILLIMETRES AND LEVELS ARE IN METRES.
DO NOT SCALE OFF DRAWINGS.
USE FIGURED DIMENSIONS ONLY. CHECK AND VERIFY ALL DIMENSIONS ON SITE PRIOR TO COMMENCING WORK.

TeamFox of E-Data Terms and Conditions:
<https://www.teamfox.com.au/2018/08/01/teamfox-terms-and-conditions-of-sales-2018-08-01/>

LEGEND - DEMOLITION
■ EXISTING - TO BE RETAINED
▨ DEMOLITION


REV	DATE	DESCRIPTION
-	30/08/2022	ISSUED FOR TOWN PLANNING

CLIENT
CITY OF GREATER BENDIGO

PROJECT
**BENDIGO ART GALLERY
DEVELOPMENT
42-48 AND 50-58 VIEW STREET AND
PART ROSALIND PARK, BENDIGO**

DRAWING TITLE
DEMOLITION PLAN - BASEMENT

DATE	CHECKED	APPROVED
30/08/22	-	-

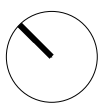

SCALE
1 : 250
@A1
0 1 2 4 6 10m

STATUS
TOWN PLANNING


PROJECT #
21-055

DRAWING NUMBER
TP0-107


REVISION
-

 **clare**design


COPYRIGHT
Jackson Clements Burrows
Pty Ltd Architects
345 SWAN STREET RICHMOND Vic 3121
T +613 9654 6227 jcba.com.au

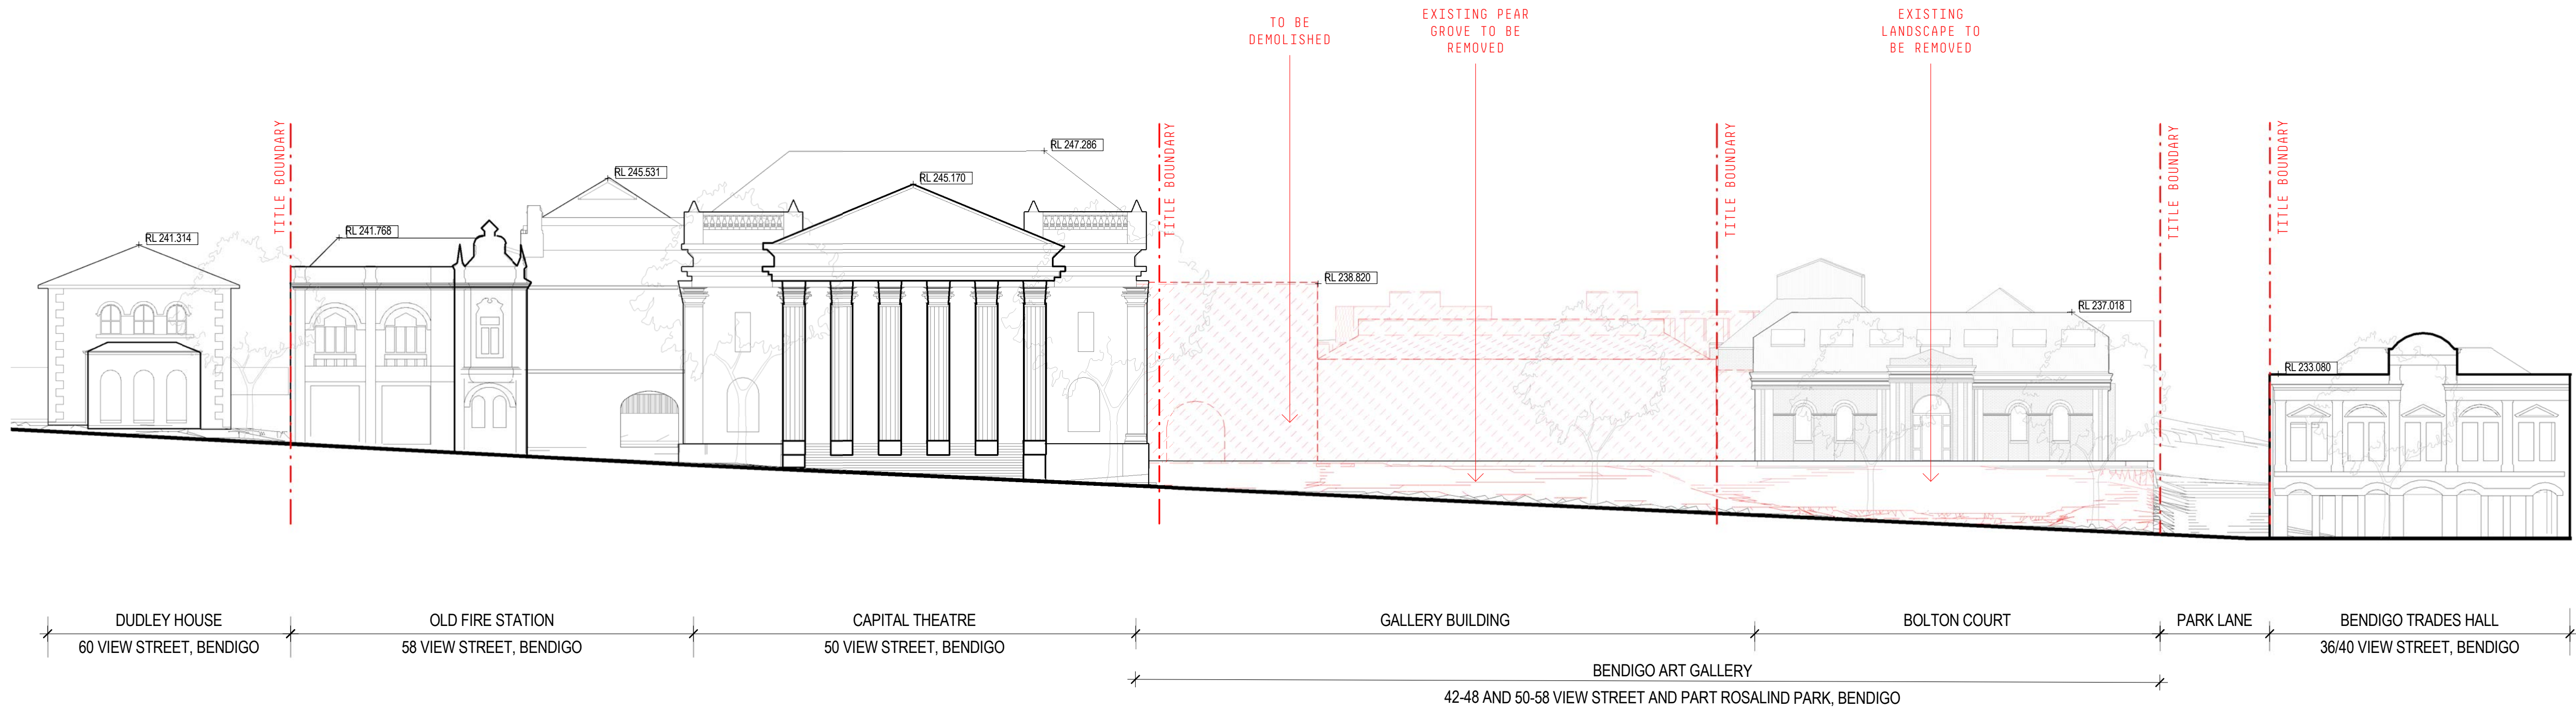

1 VIEW STREET ELEVATION - DEMOLITION
1 : 250

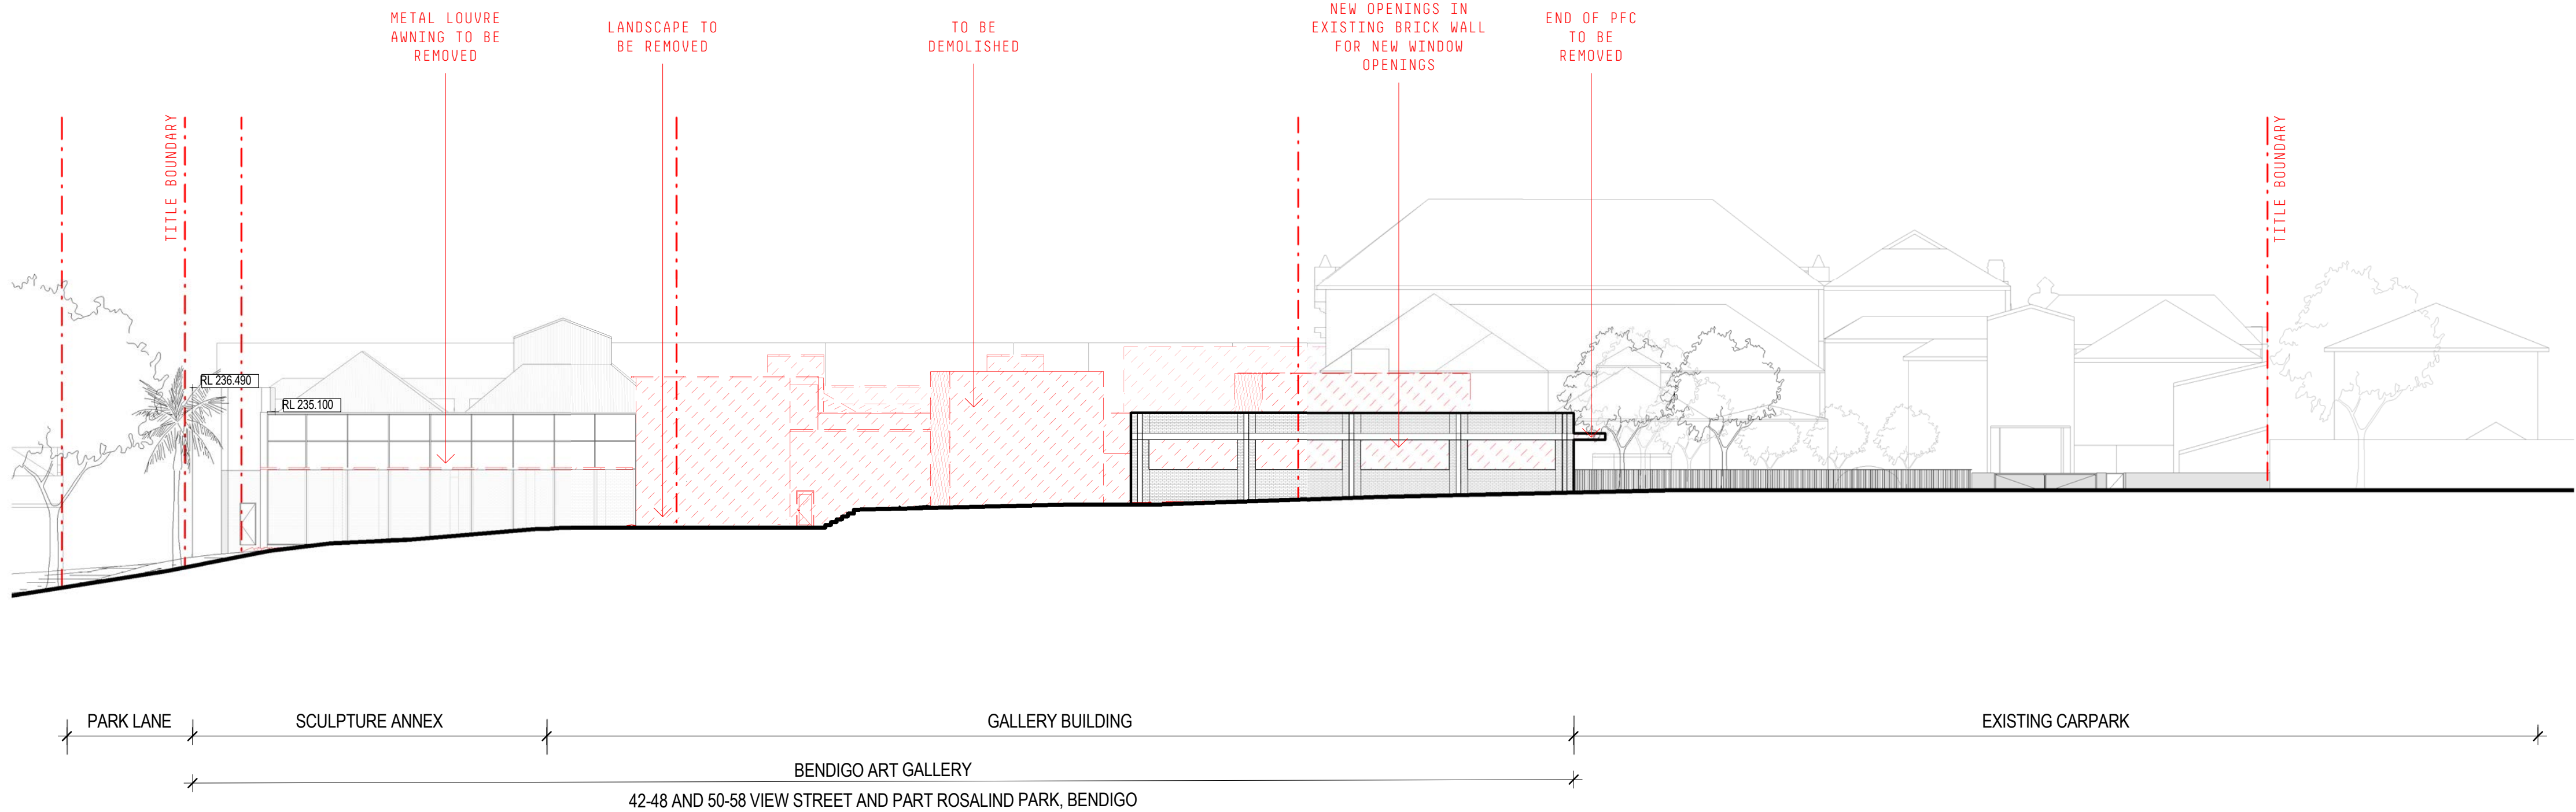

2 ROSALIND PARK ELEVATION - DEMOLITION
1 : 250

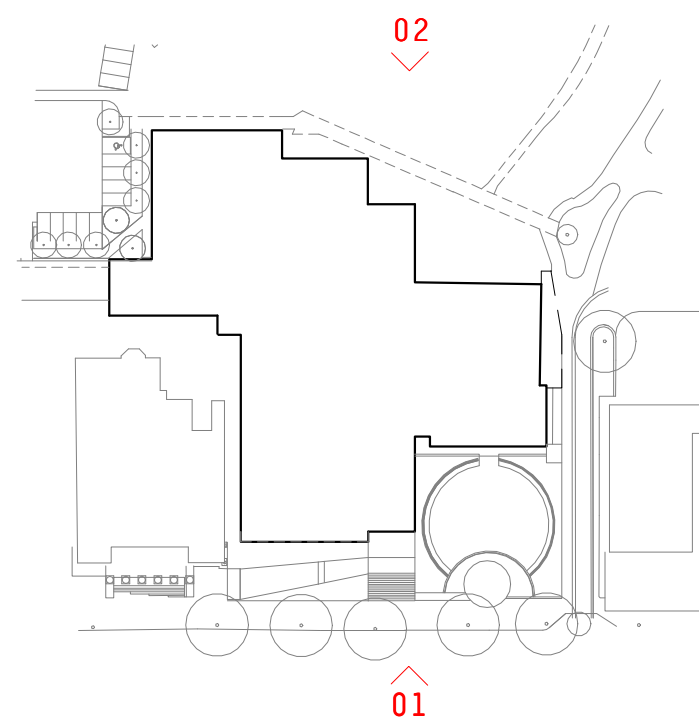

GENERAL NOTES
THIS DRAWING SHOULD BE READ IN CONJUNCTION WITH ALL RELEVANT CONTRACTS, SPECIFICATIONS AND DRAWINGS.
COPYRIGHT OF THIS DRAWING IS VESTED IN THE ARCHITECTS.
DIMENSIONS ARE IN MILLIMETRES AND LEVELS ARE IN METRES.
DO NOT SCALE OFF DRAWINGS.
USE FIGURED DIMENSIONS ONLY. CHECK AND VERIFY ALL DIMENSIONS ON SITE PRIOR TO COMMENCING WORK.

TeamFox of E-Data Terms and Conditions:
<https://www.teamfox.com.au/2020/08/01/teamfox-of-e-data-terms-and-conditions/>

REV	DATE	DESCRIPTION
-	30/08/2022	ISSUED FOR TOWN PLANNING

CLIENT
CITY OF GREATER BENDIGO

PROJECT
**BENDIGO ART GALLERY
DEVELOPMENT
42-48 AND 50-58 VIEW STREET AND
PART ROSALIND PARK, BENDIGO**

DRAWING TITLE
DEMOLITION STREET ELEVATIONS

DATE	CHECKED	APPROVED
30/08/22	-	-

SCALE
1 : 250
@A1

STATUS
TOWN PLANNING


DRAWING NUMBER
TP0-108

PROJECT #
21-055


REVISION
-

claredesign


COPYRIGHT
Jackson Clements Burrows
Pty Ltd Architects
345 SWAN STREET RICHMOND Vic 3121
T +613 9654 6227 jcba.com.au

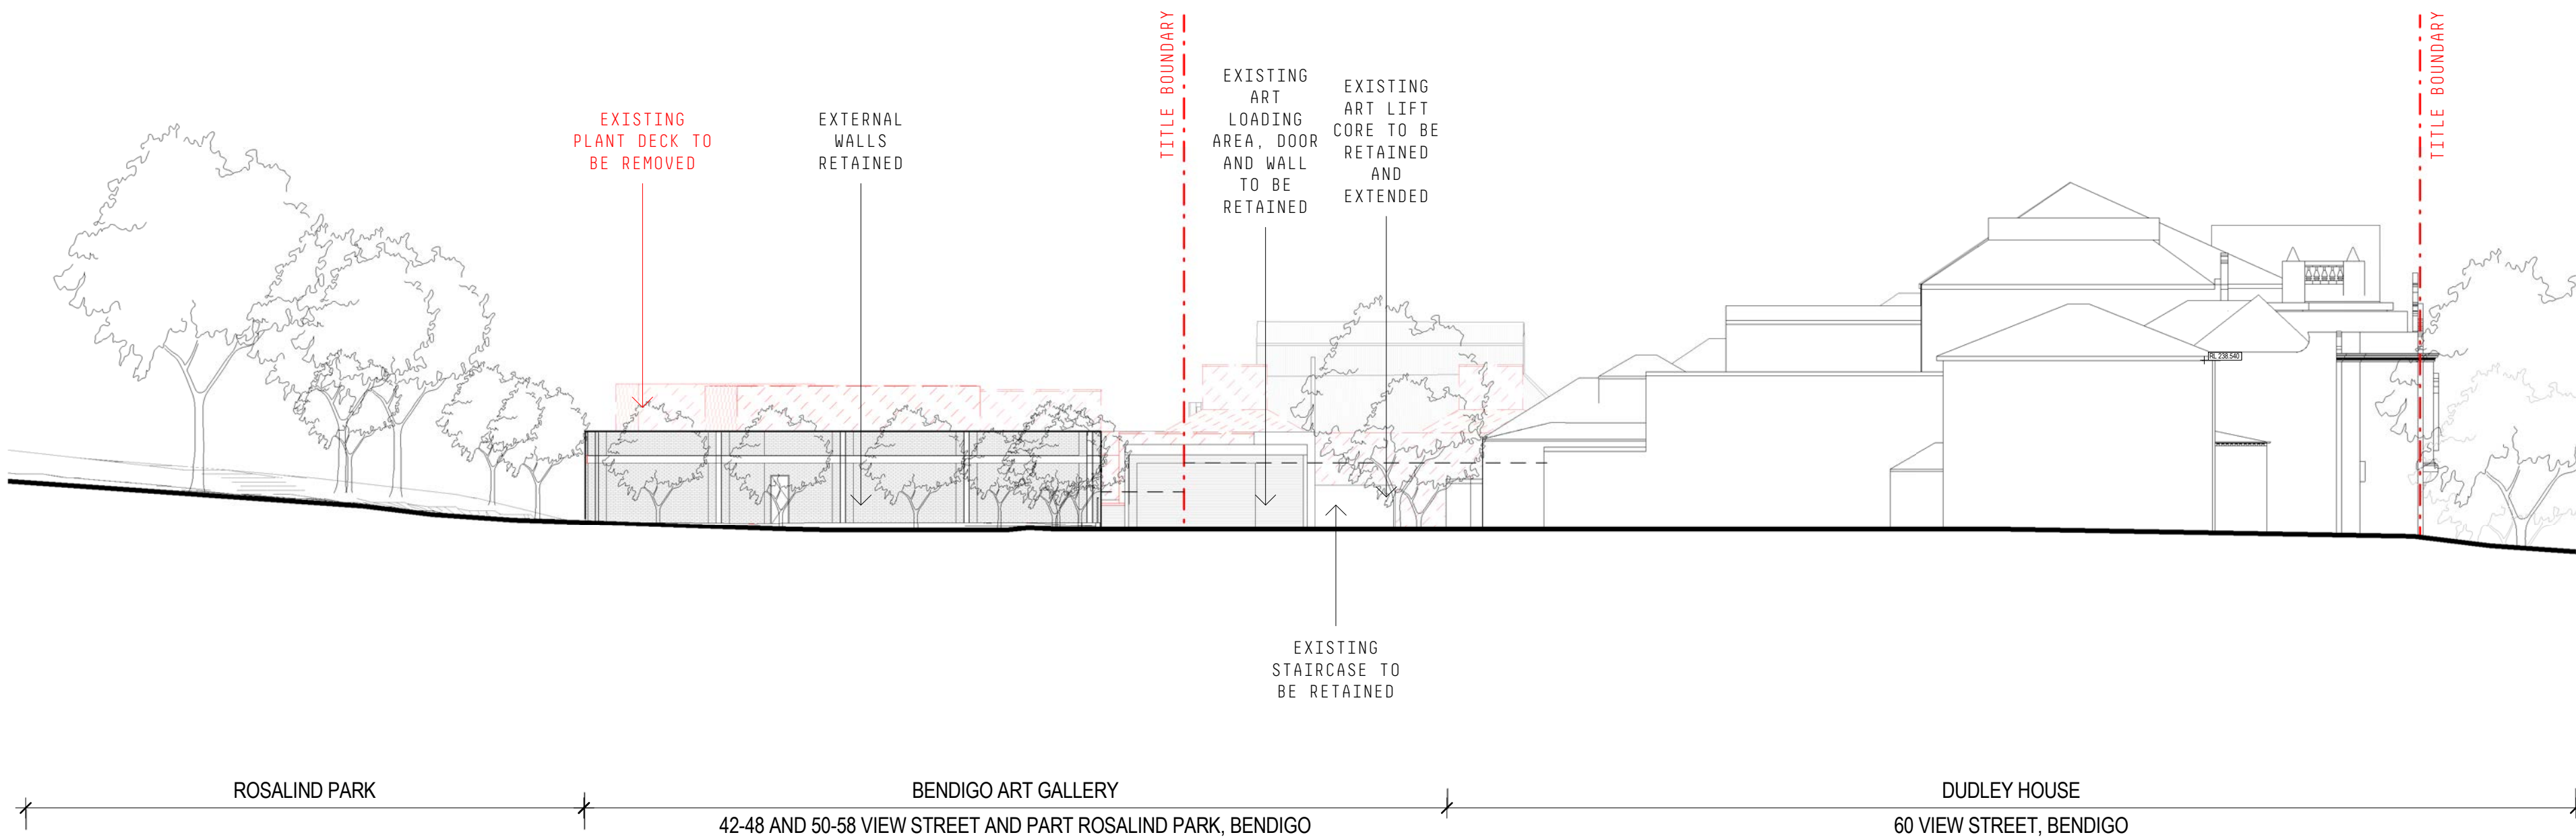

1 GOAL ROAD ELEVATION DEMOLITION
TP0-109 1 : 250

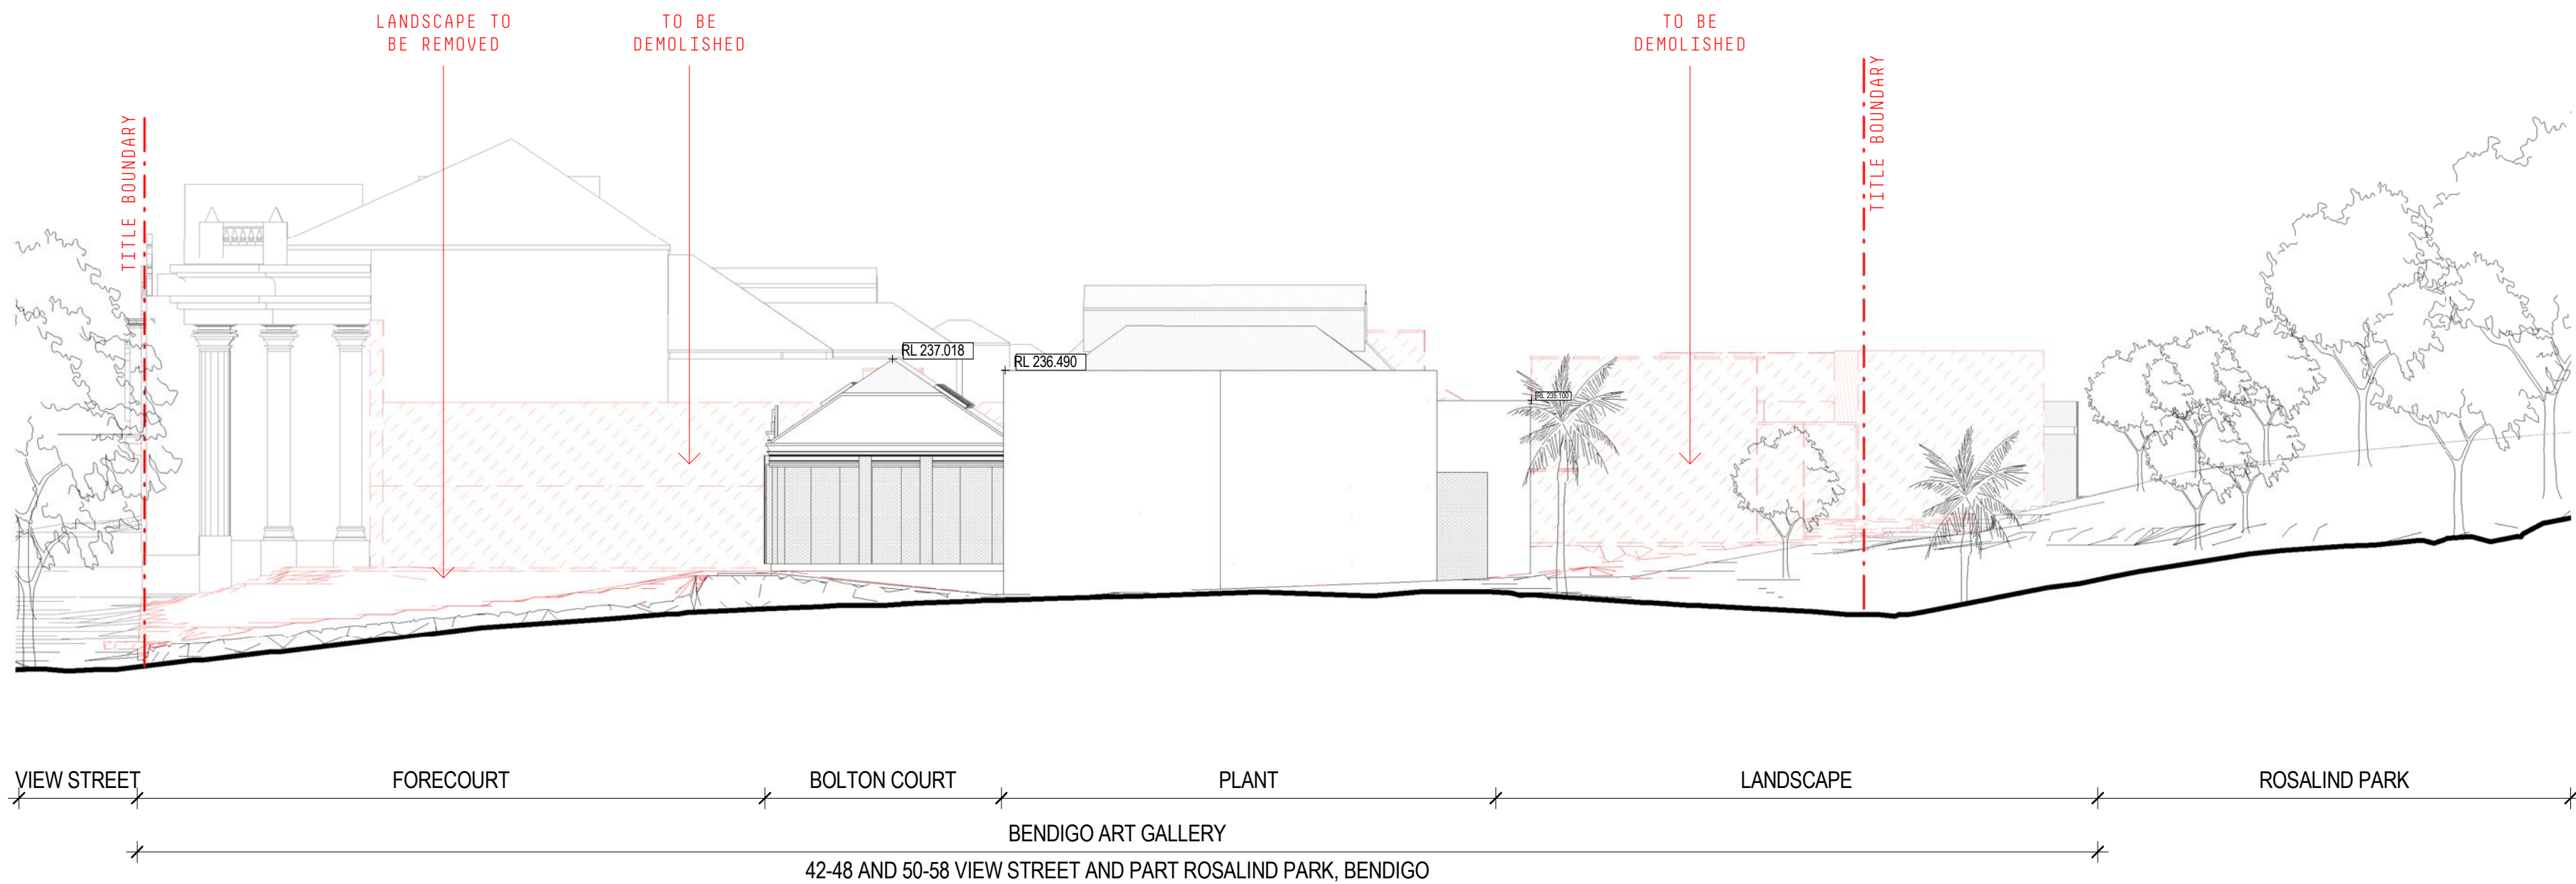

2 PARK LANE ELEVATION DEMOLITION
TP0-109 1 : 250

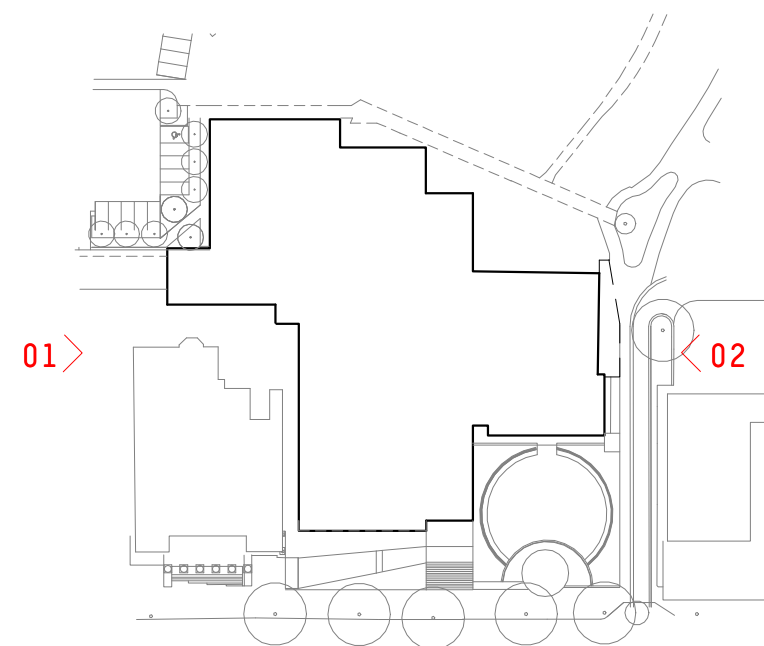

GENERAL NOTES
THIS DRAWING SHOULD BE READ IN CONJUNCTION WITH ALL RELEVANT CONTRACTS, SPECIFICATIONS AND DRAWINGS.
COPYRIGHT OF THIS DRAWING IS VESTED IN THE ARCHITECTS.
DIMENSIONS ARE IN MILLIMETRES AND LEVELS ARE IN METRES.
DO NOT SCALE OFF DRAWINGS.
USE FIGURED DIMENSIONS ONLY. CHECK AND VERIFY ALL DIMENSIONS ON SITE PRIOR TO COMMENCING WORK.

TeamFox of E-Data Terms and Conditions:
<https://www.teamfox.com.au/privacy-policy/terms-and-conditions/>

REV	DATE	DESCRIPTION
-	30/08/2022	ISSUED FOR TOWN PLANNING

CLIENT
CITY OF GREATER BENDIGO

PROJECT
BENDIGO ART GALLERY DEVELOPMENT
42-48 AND 50-58 VIEW STREET AND PART ROSALIND PARK, BENDIGO

DRAWING TITLE
DEMOLITION STREET ELEVATIONS

DATE	CHECKED	APPROVED
30/08/22	-	-

SCALE
1 : 250
@A1


STATUS
TOWN PLANNING

DRAWING NUMBER
TP0-109

PROJECT #
21-055

REVISION
-


COPYRIGHT
Jackson Clements Burrows
Pty Ltd Architects
345 SWAN STREET RICHMOND Vic 3121
T +613 9654 6227 jcba.com.au

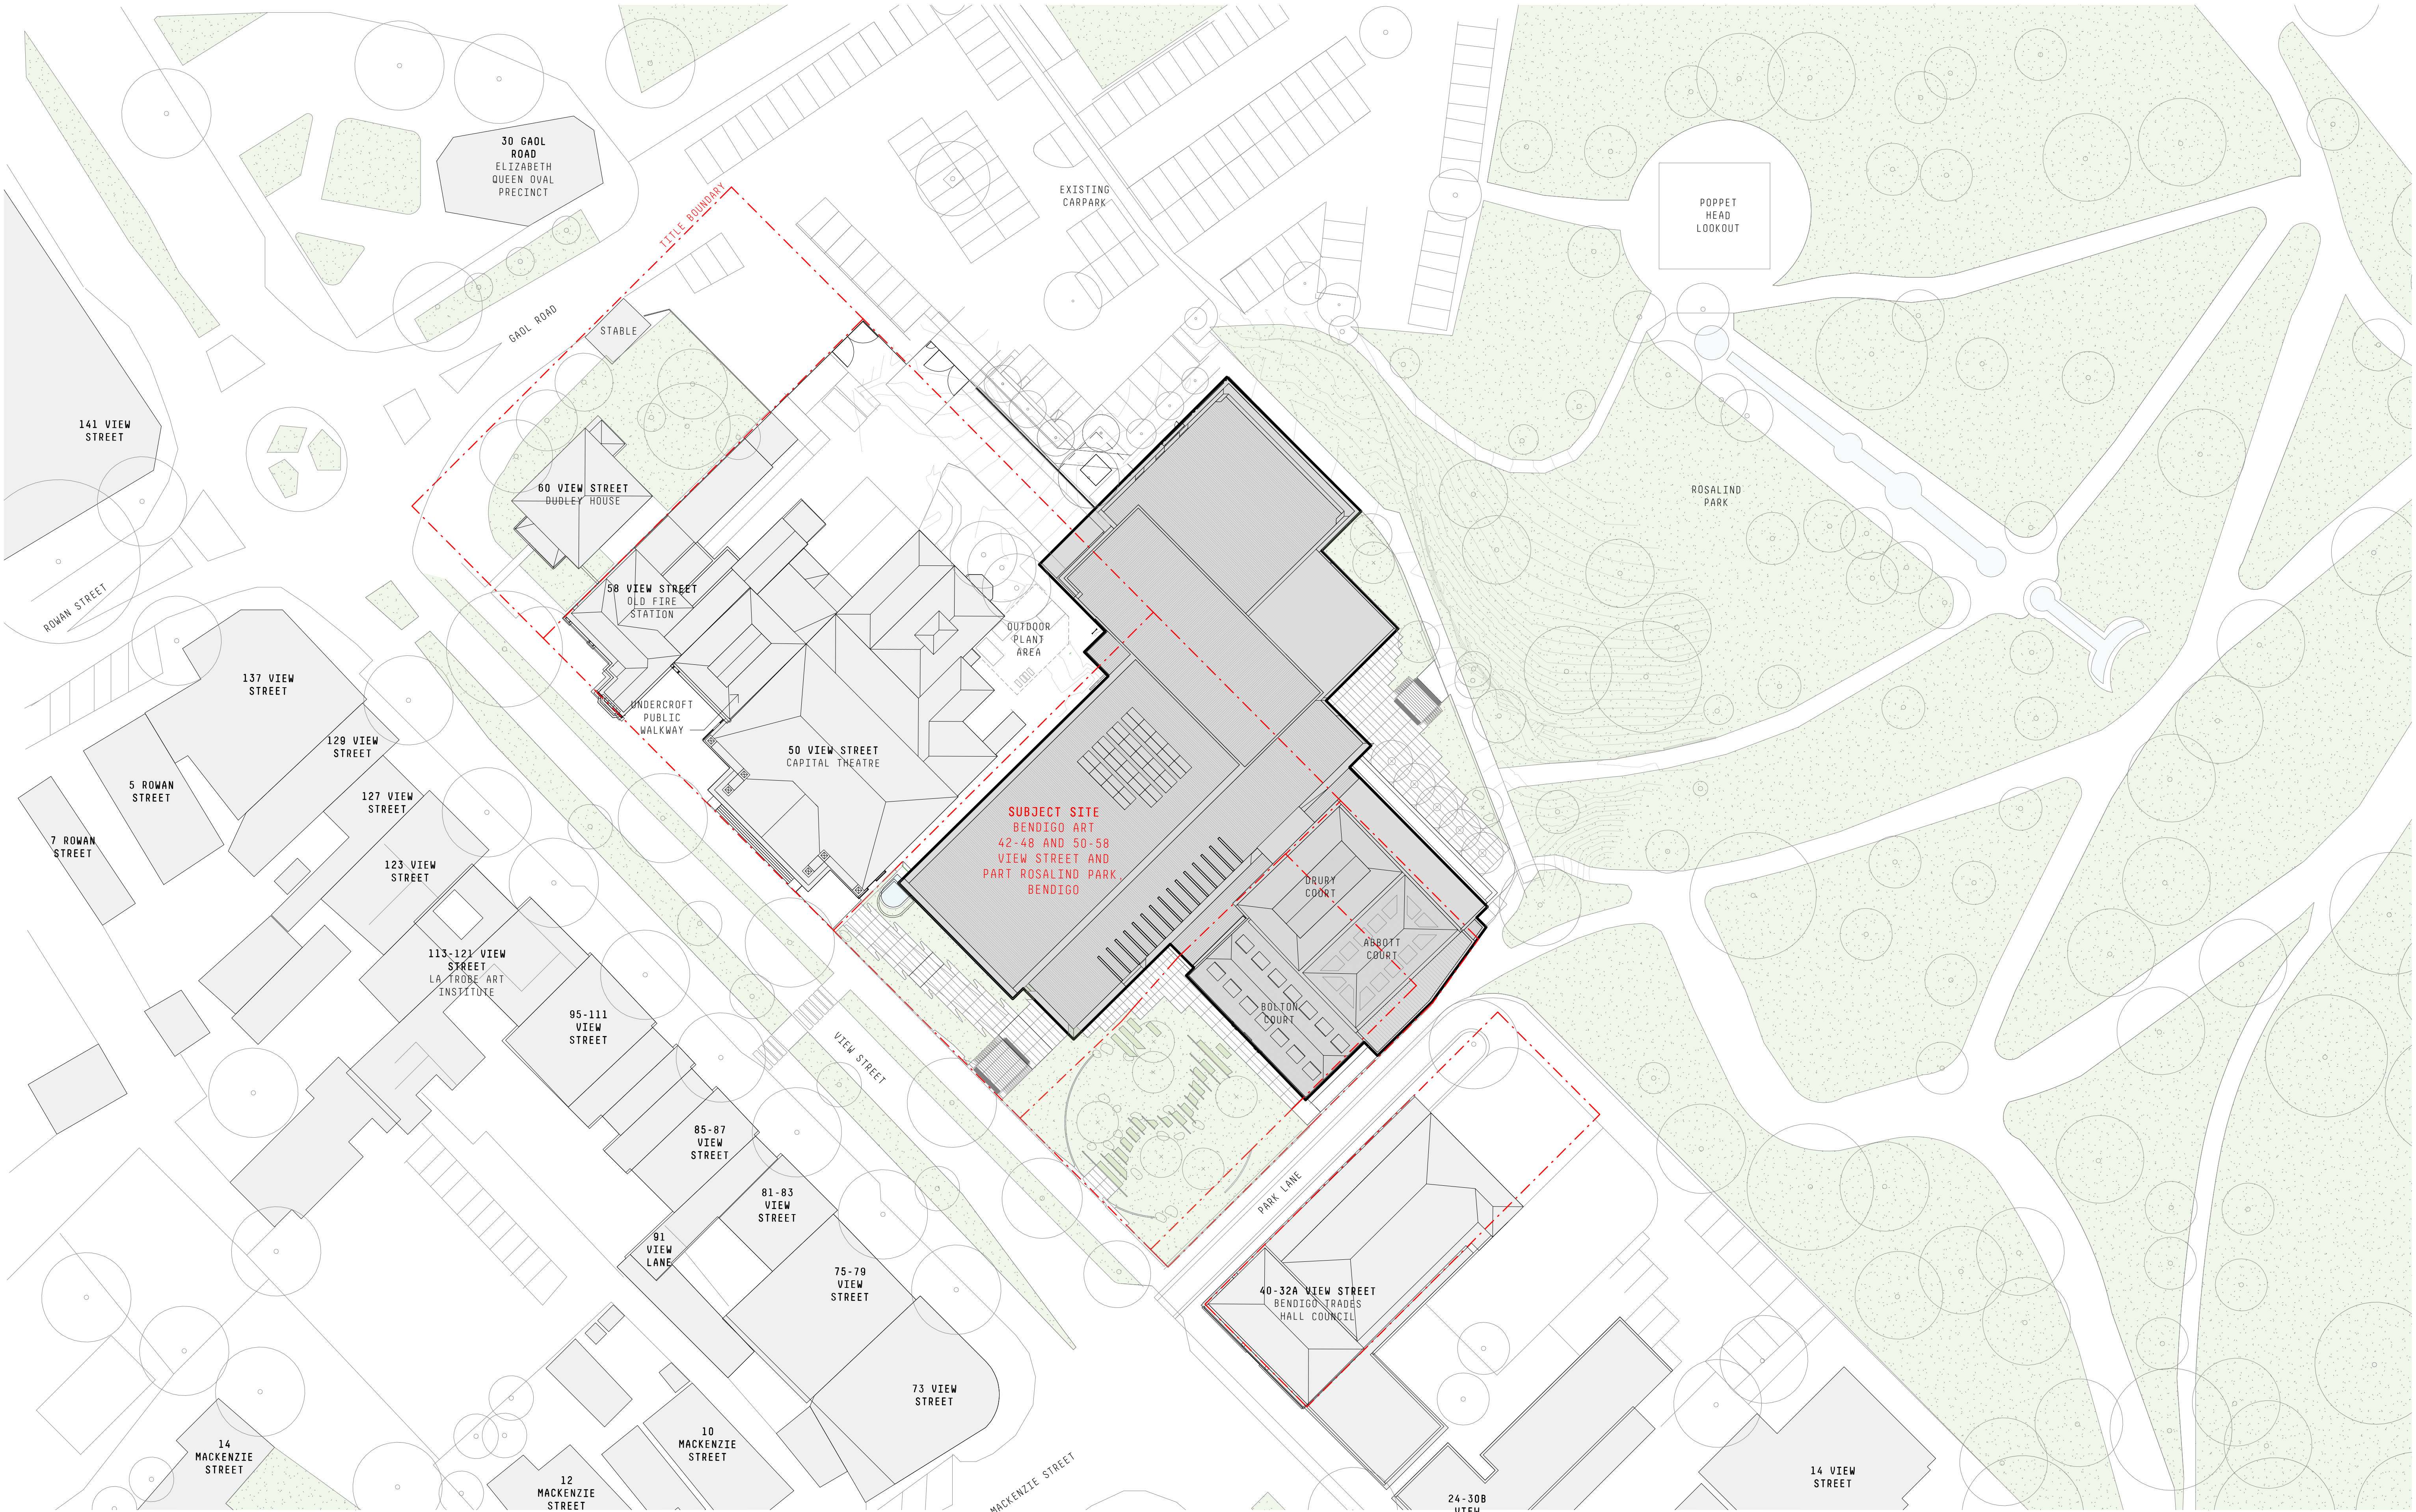

GENERAL NOTES
THIS DRAWING SHOULD BE READ IN CONJUNCTION WITH ALL RELEVANT CONTRACTS, SPECIFICATIONS AND DRAWINGS.
COPYRIGHT OF THIS DRAWING IS VESTED IN THE ARCHITECTS.
DIMENSIONS ARE IN MILLIMETRES AND LEVELS ARE IN METRES.
DO NOT SCALE OFF DRAWINGS.
USE FIGURED DIMENSIONS ONLY. CHECK AND VERIFY ALL DIMENSIONS ON SITE PRIOR TO COMMENCING WORK.

Team of 3 Data Teams and Conditions:
www.claredesign.com.au

REV	DATE	DESCRIPTION
-	30/08/2022	ISSUED FOR TOWN PLANNING


CLIENT
CITY OF GREATER BENDIGO

PROJECT
BENDIGO ART GALLERY DEVELOPMENT
42-48 AND 50-58 VIEW STREET AND PART ROSALIND PARK, BENDIGO

DRAWING TITLE
PROPOSED SITE PLAN

DATE	CHECKED	APPROVED
30/08/22	-	-

SCALE
1 : 400
@A1

 

STATUS
TOWN PLANNING


PROJECT #
21-055

DRAWING NUMBER
TP1-101

REVISION
-

clare design

COPYRIGHT
Jackson Clements Burrows
Pty Ltd Architects
345 SWAN STREET RICHMOND VIC 3121
T +613 9654 6227 jcba.com.au

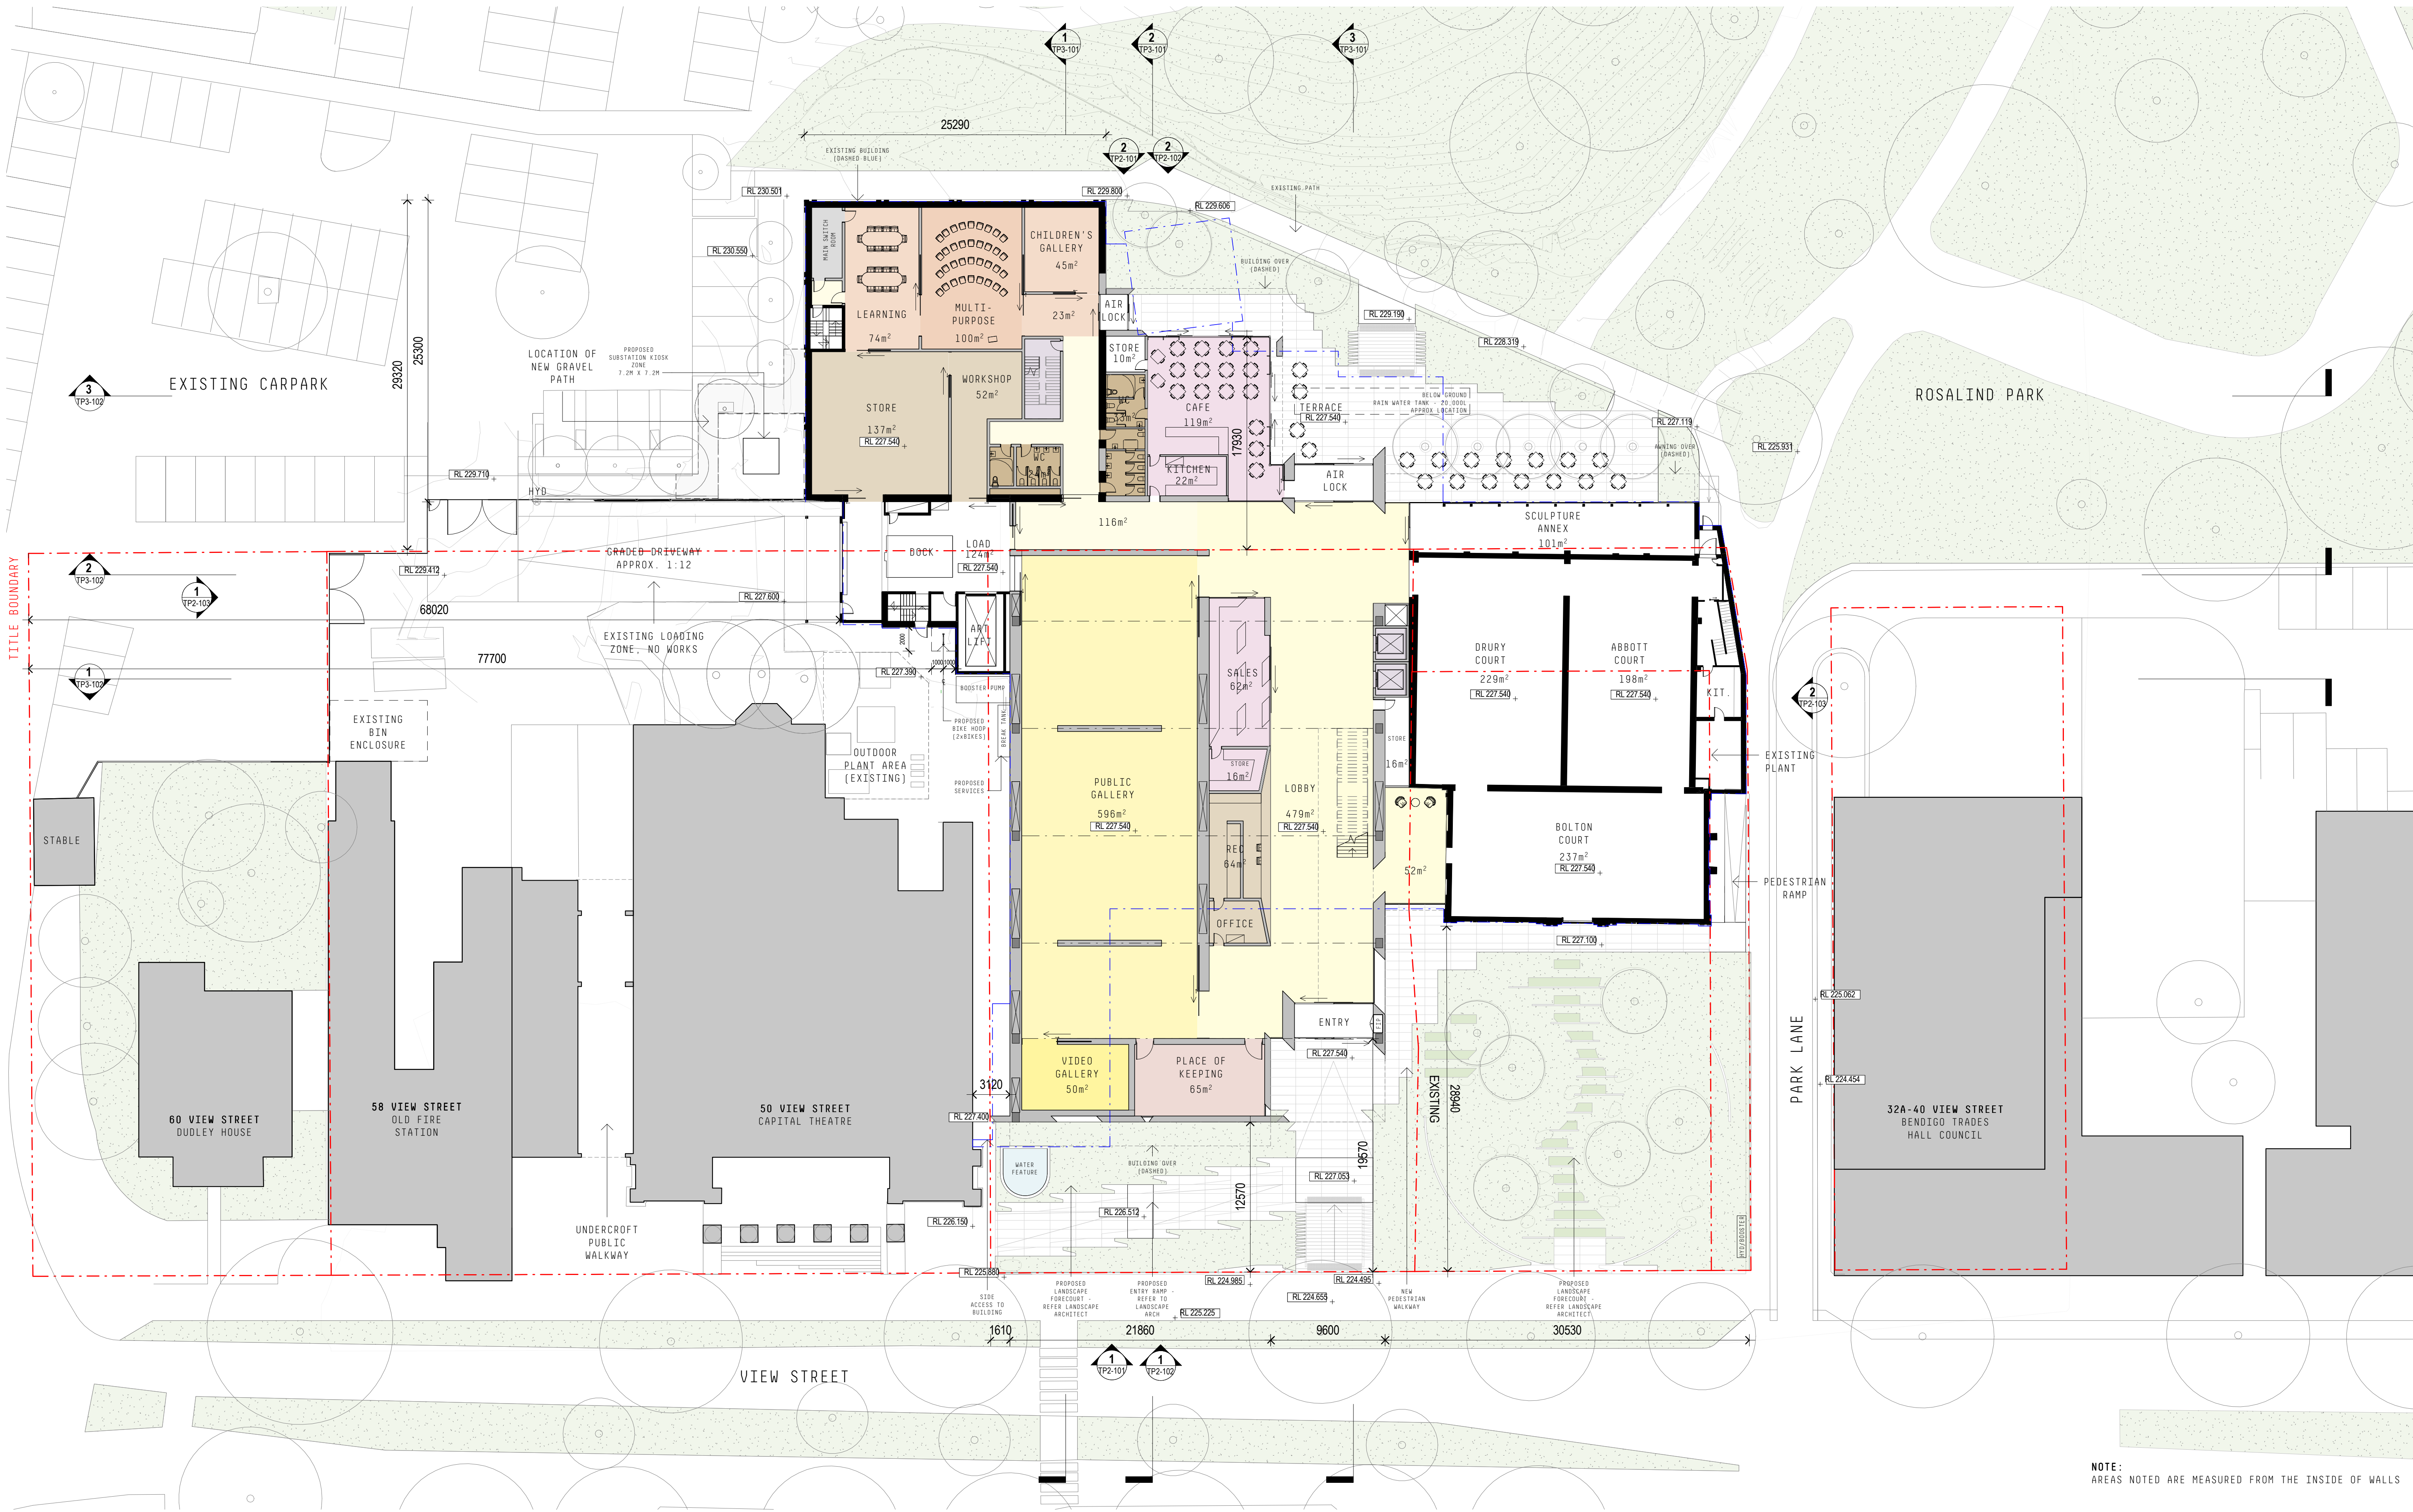

NOTE:
AREAS NOTED ARE MEASURED FROM THE INSIDE OF WALLS

GENERAL NOTES

THIS DRAWING SHOULD BE READ IN CONJUNCTION WITH ALL RELEVANT CONTRACTS, SPECIFICATIONS AND DRAWINGS.
COPYRIGHT OF THIS DRAWING IS VESTED IN THE ARCHITECTS.
DIMENSIONS ARE IN MILLIMETRES AND LEVELS ARE IN METRES.
DO NOT SCALE OFF DRAWINGS.
USE FIGURED DIMENSIONS ONLY. CHECK AND VERIFY ALL DIMENSIONS ON SITE PRIOR TO COMMENCING WORK.

TeamFax of E-Data Terms and Conditions:
<http://www.teamfax.com.au/other/TeamFax%20Terms%20and%20Conditions%20of%20sale.docx>

LEGEND

EXISTING
PROPOSED

REV	DATE	DESCRIPTION
-	30/08/2022	ISSUED FOR TOWN PLANNING

CLIENT
CITY OF GREATER BENDIGO

PROJECT
BENDIGO ART GALLERY
DEVELOPMENT
42-48 AND 50-58 VIEW STREET AND
PART ROSALIND PARK, BENDIGO

DRAWING TITLE
PROPOSED GROUND FLOOR PLAN

DATE	CHECKED	APPROVED
30/08/22	-	-

SCALE
1 : 250
@A1
0 1 2 4 6 10m

STATUS
TOWN PLANNING


DRAWING NUMBER
TP1-102

PROJECT #
21-055

REVISION
-

claredesign

COPYRIGHT
Jackson Clements Burrows
Pty Ltd Architects
345 SWAN STREET RICHMOND VIC 3121
T +613 9654 6227 jcb@jcb.com.au

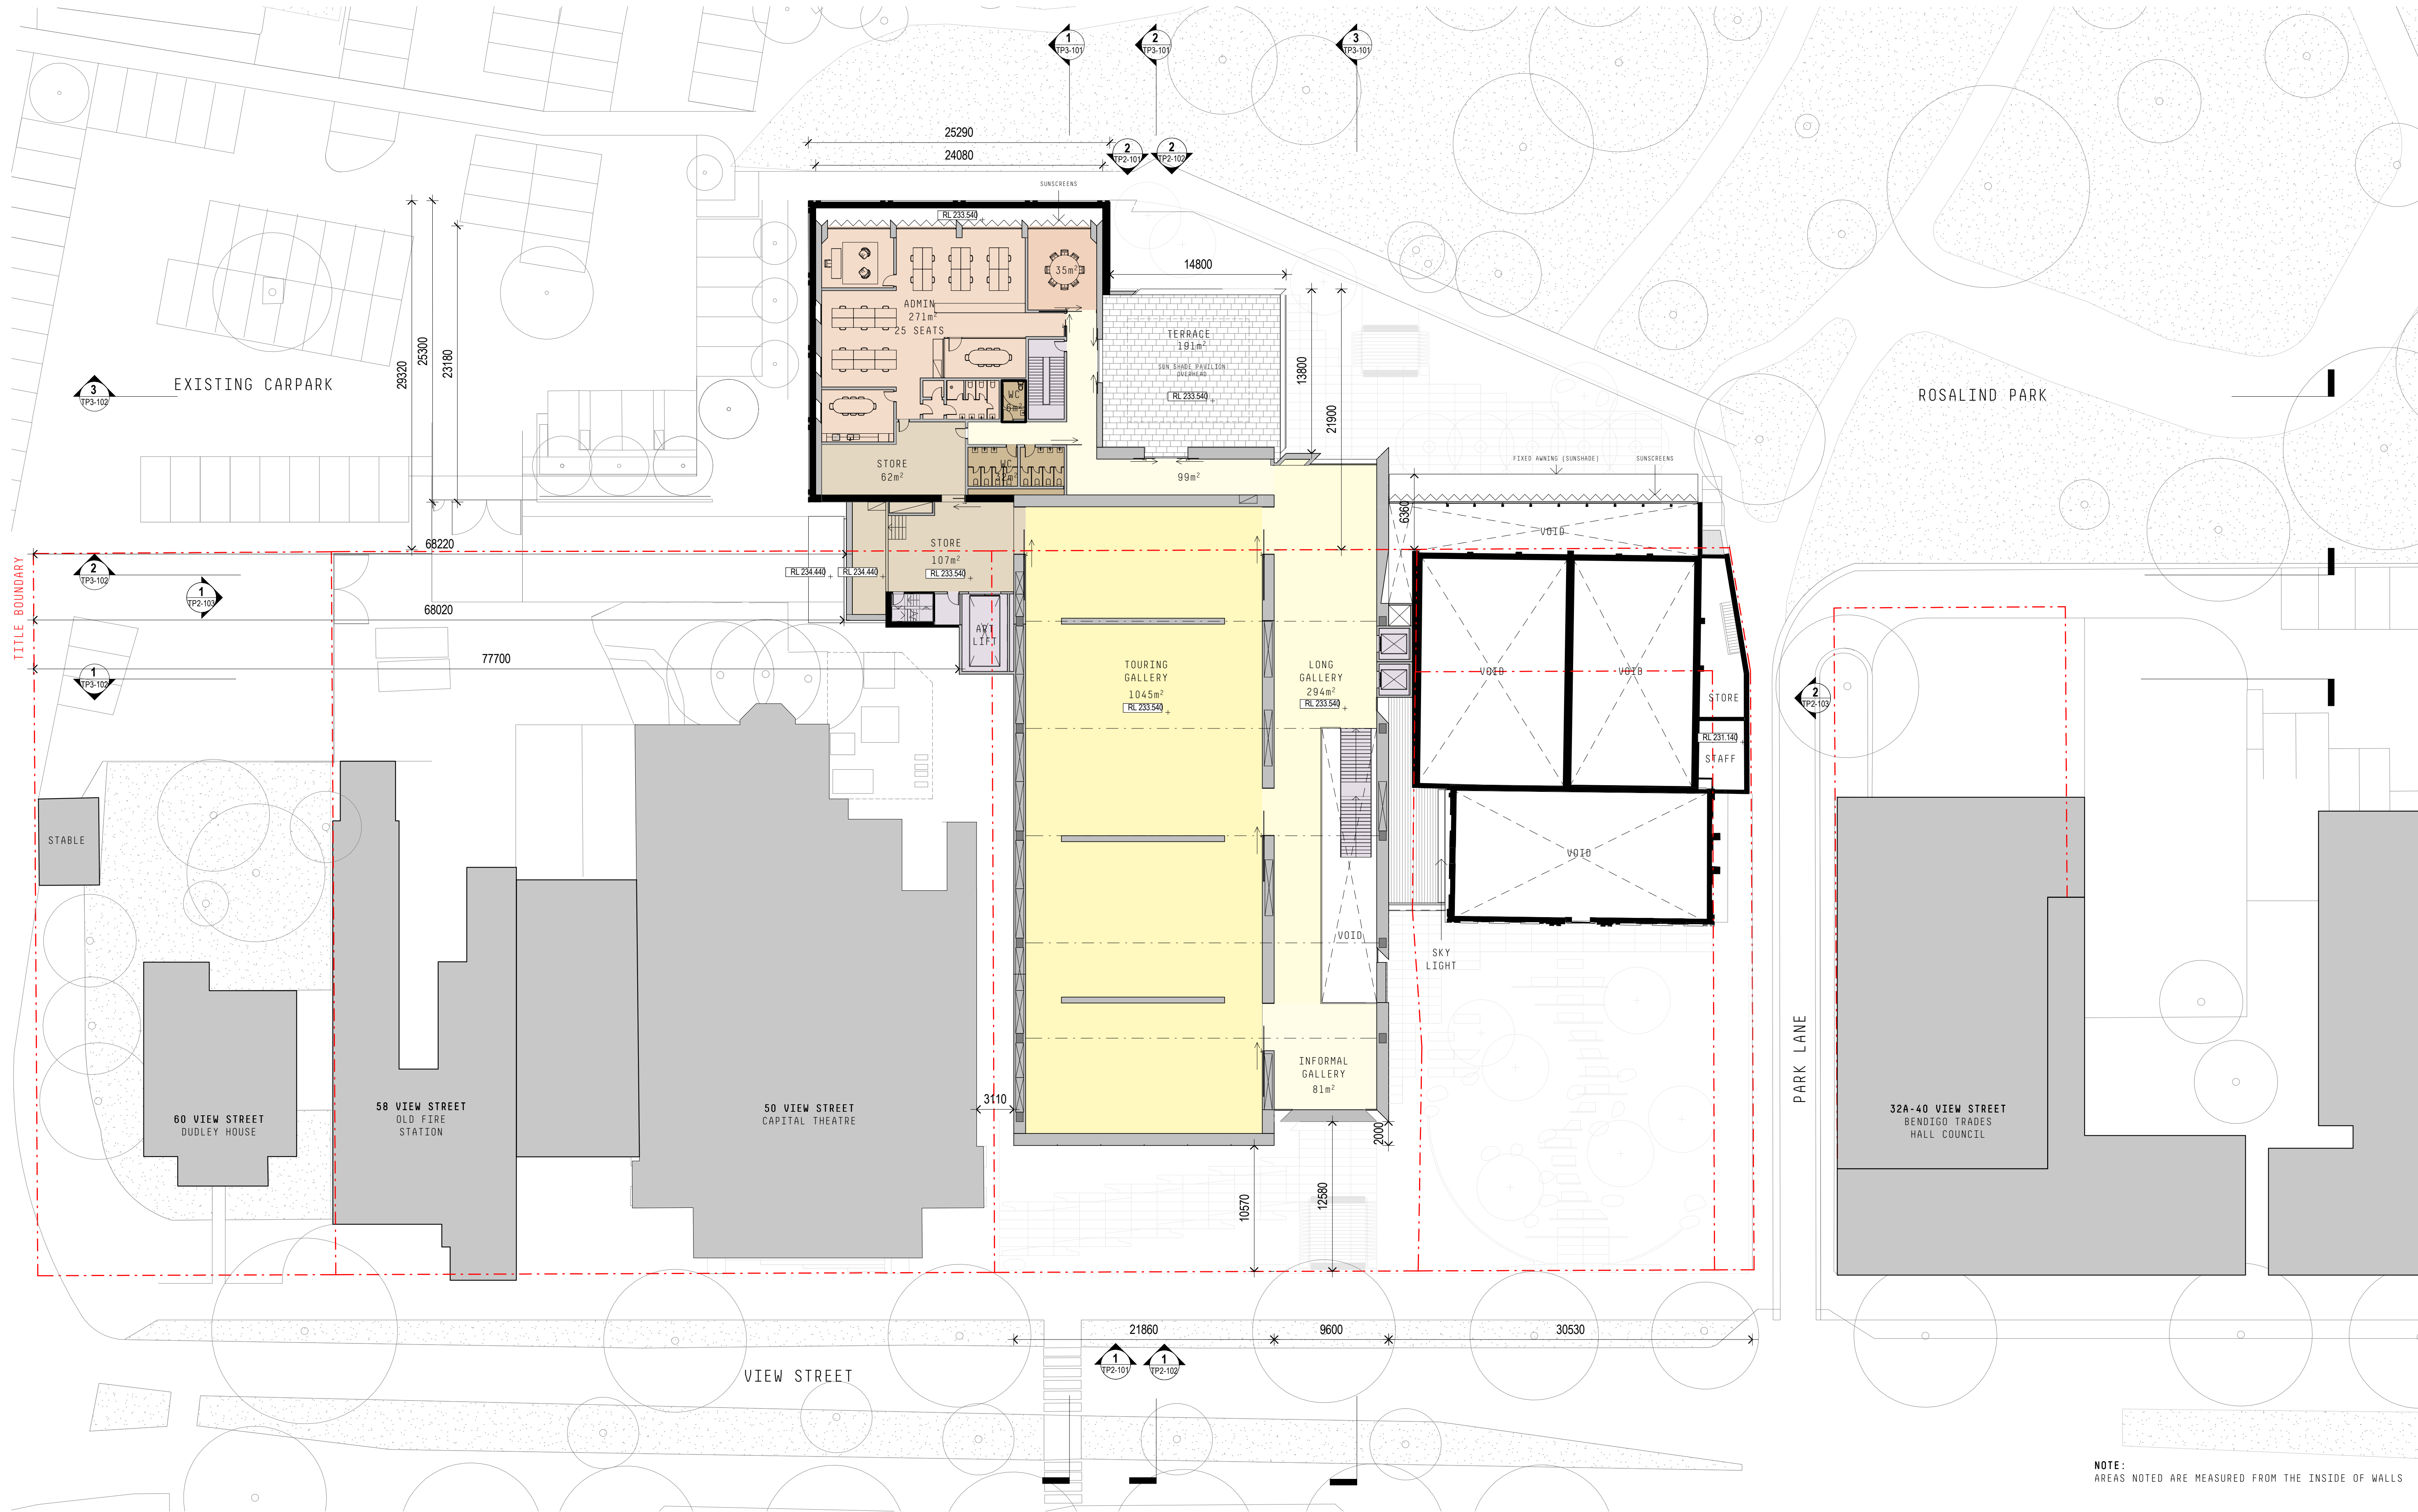

NOTE:
AREAS NOTED ARE MEASURED FROM THE INSIDE OF WALLS

GENERAL NOTES
THIS DRAWING SHOULD BE READ IN CONJUNCTION WITH ALL RELEVANT CONTRACTS, SPECIFICATIONS AND DRAWINGS.
COPYRIGHT OF THIS DRAWING IS VESTED IN THE ARCHITECTS.
DIMENSIONS ARE IN MILLIMETRES AND LEVELS ARE IN METRES.
DO NOT SCALE OFF DRAWINGS.
USE FIGURED DIMENSIONS ONLY. CHECK AND VERIFY ALL DIMENSIONS ON SITE PRIOR TO COMMENCING WORK.

LEGEND
■ EXISTING
■ PROPOSED

REV	DATE	DESCRIPTION
1	30/08/2022	ISSUED FOR TOWN PLANNING

CLIENT
CITY OF GREATER BENDIGO

PROJECT
BENDIGO ART GALLERY
DEVELOPMENT
42-48 AND 50-58 VIEW STREET AND
PART ROSALIND PARK, BENDIGO

DRAWING TITLE
PROPOSED LEVEL 1 FLOOR PLAN

DATE
30/08/22

CHECKED
-

APPROVED
-

SCALE
1 : 250

@A1

0 1 2 4 6 10m


STATUS
TOWN PLANNING

PROJECT #
21-055

DRAWING NUMBER
TP1-103

REVISION
-

claredesign
COPYRIGHT
Jackson Clements Burrows
Pty Ltd Architects
345 SWAN STREET RICHMOND VIC 3121
T +613 9654 6227 jcba.com.au

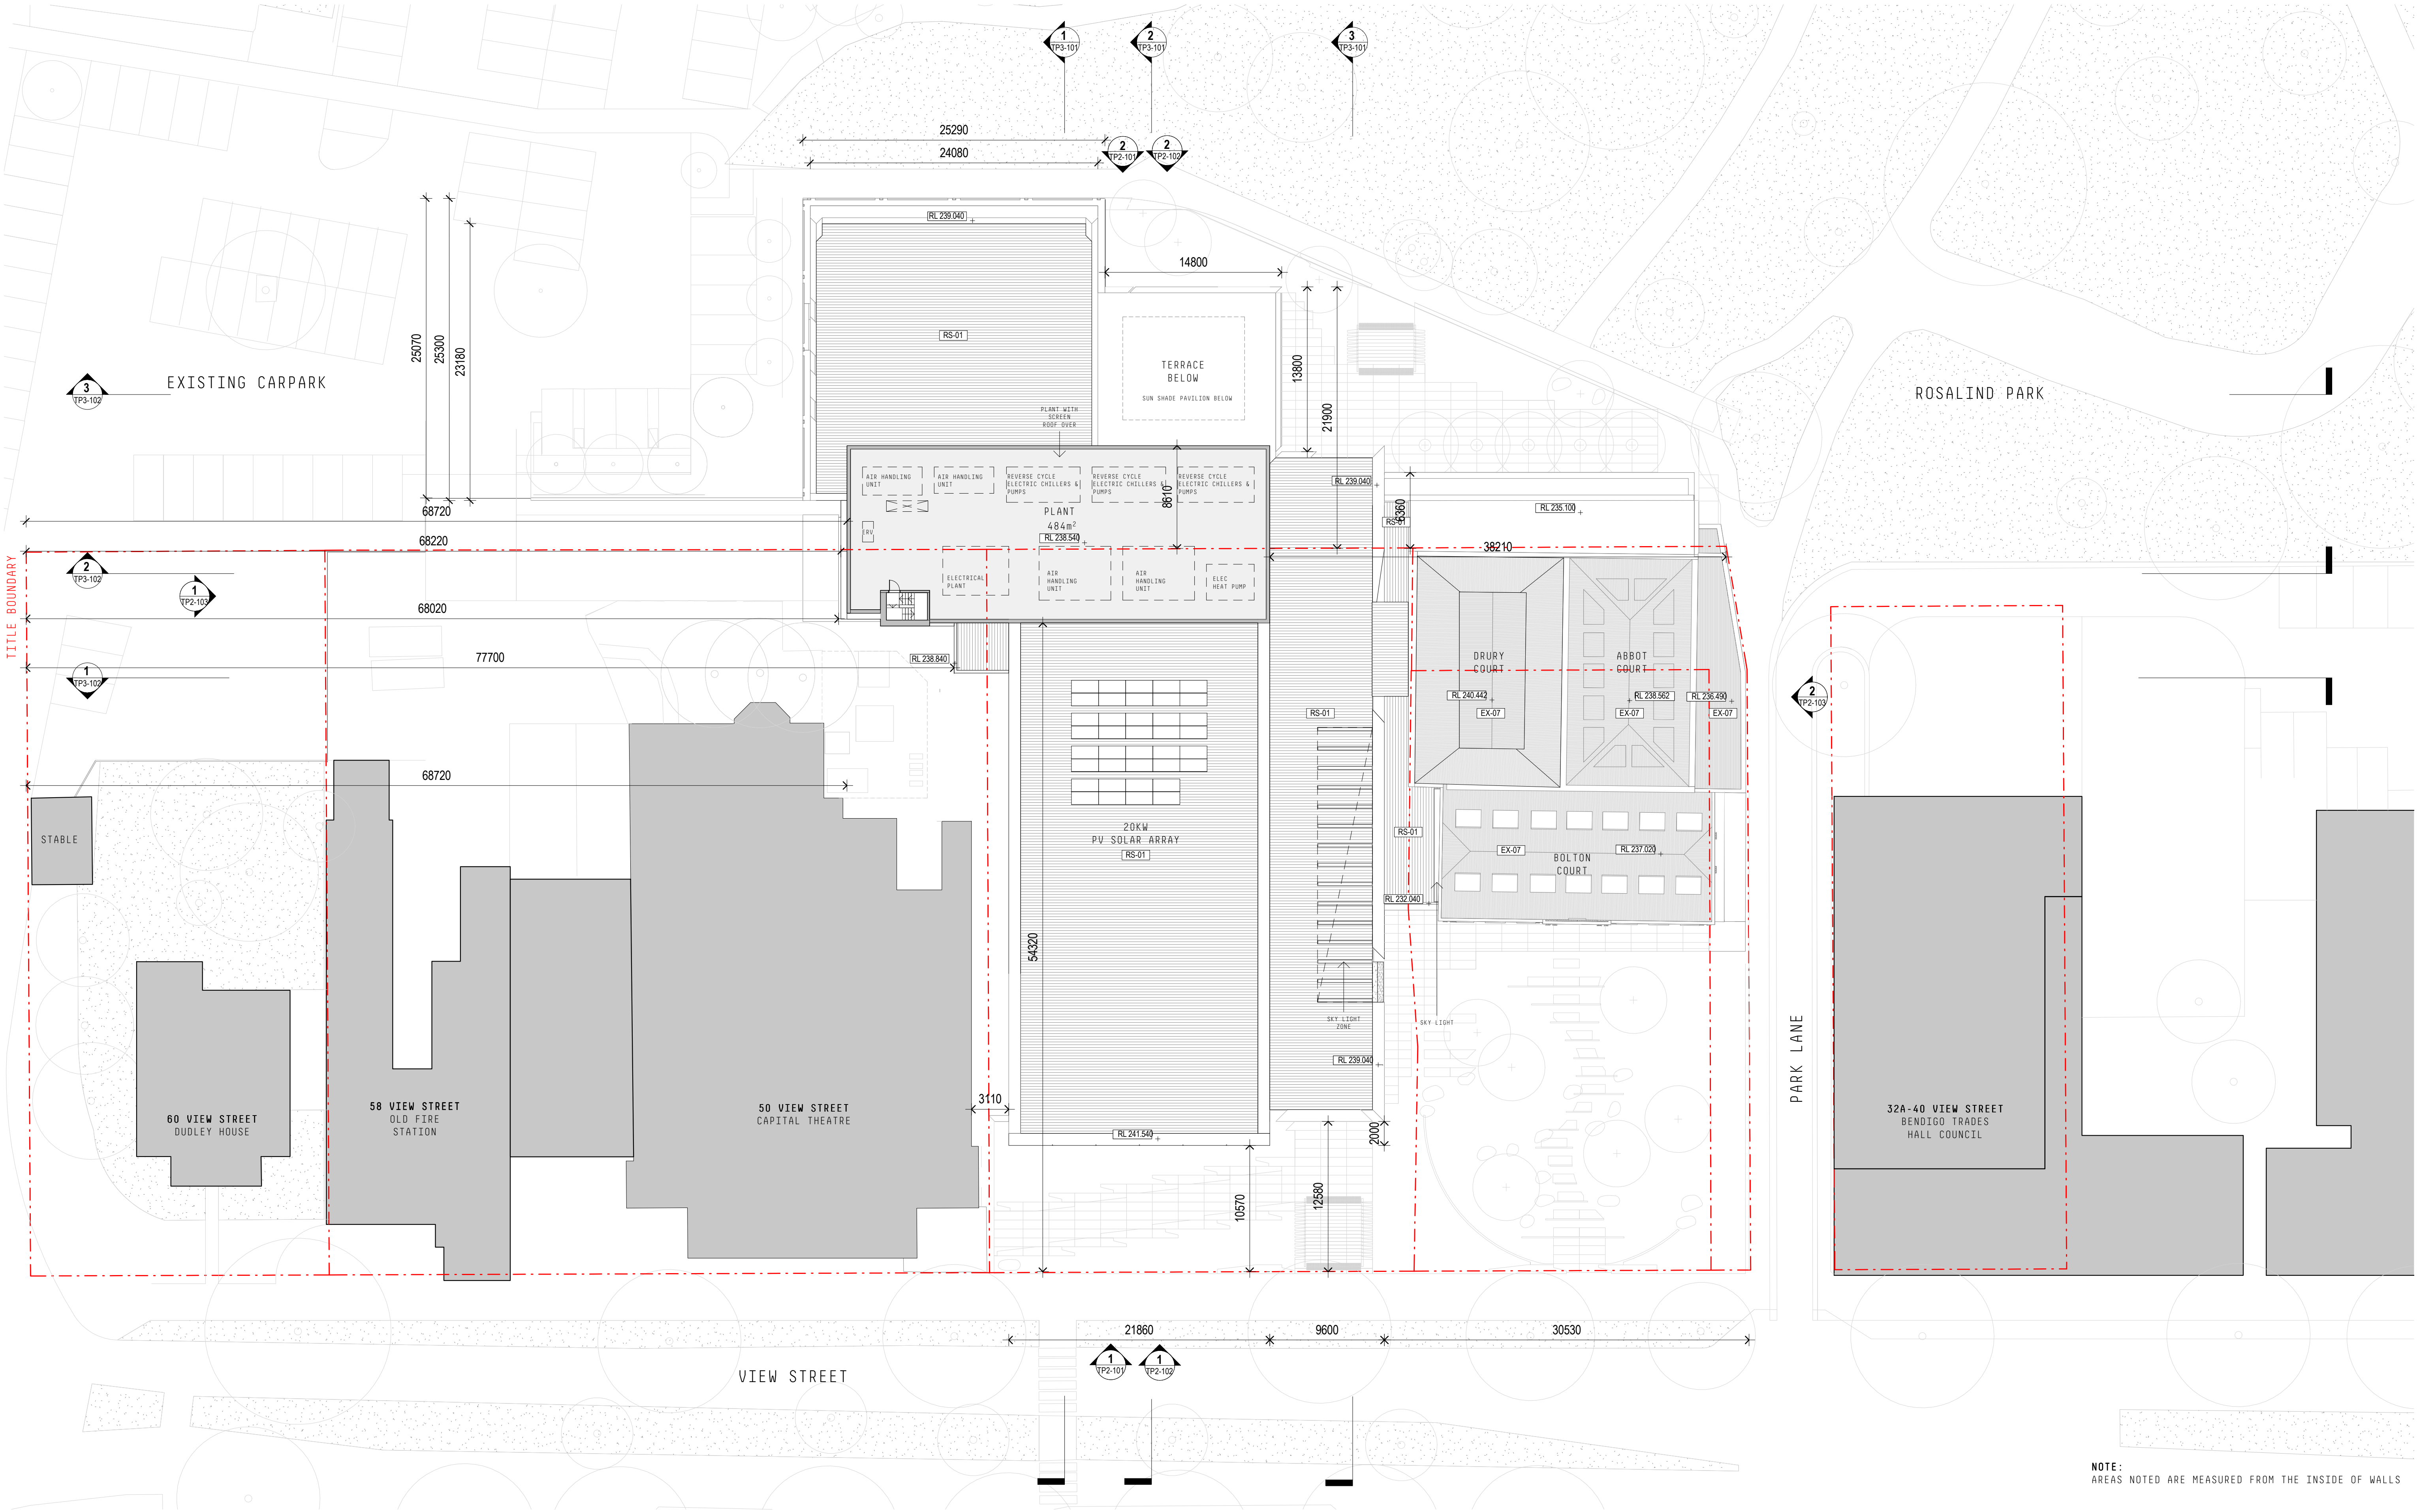

NOTE:
AREAS NOTED ARE MEASURED FROM THE INSIDE OF WALLS

GENERAL NOTES
THIS DRAWING SHOULD BE READ IN CONJUNCTION WITH ALL RELEVANT CONTRACTS, SPECIFICATIONS AND DRAWINGS.
COPYRIGHT OF THIS DRAWING IS VESTED IN THE ARCHITECTS.
DIMENSIONS ARE IN MILLIMETRES AND LEVELS ARE IN METRES.
DO NOT SCALE OFF DRAWINGS.
USE FIGURED DIMENSIONS ONLY. CHECK AND VERIFY ALL DIMENSIONS ON SITE PRIOR TO COMMENCING WORK.

LEGEND - ROOF FINISHES
PROPOSED
[RS-01] COLOURBOND - 'SURF MIST' COLOUR
EXISTING
[EX-07] EXISTING METAL ROOF - HERITAGE BUILDINGS

REV	DATE	DESCRIPTION
-	30/08/2022	ISSUED FOR TOWN PLANNING

CLIENT
CITY OF GREATER BENDIGO

PROJECT
BENDIGO ART GALLERY DEVELOPMENT
42-48 AND 50-58 VIEW STREET AND PART ROSALIND PARK, BENDIGO

DRAWING TITLE
PROPOSED ROOF PLAN

DATE	CHECKED	APPROVED
30/08/22	-	-

SCALE
1 : 250
@A1

STATUS
TOWN PLANNING


DRAWING NUMBER
TP1-104

PROJECT #
21-055

REVISION
-

claredesign

COPYRIGHT
Jackson Clements Burrows
Pty Ltd Architects
345 SWAN STREET RICHMOND VIC 3121
T +613 9654 6227 jcba.com.au

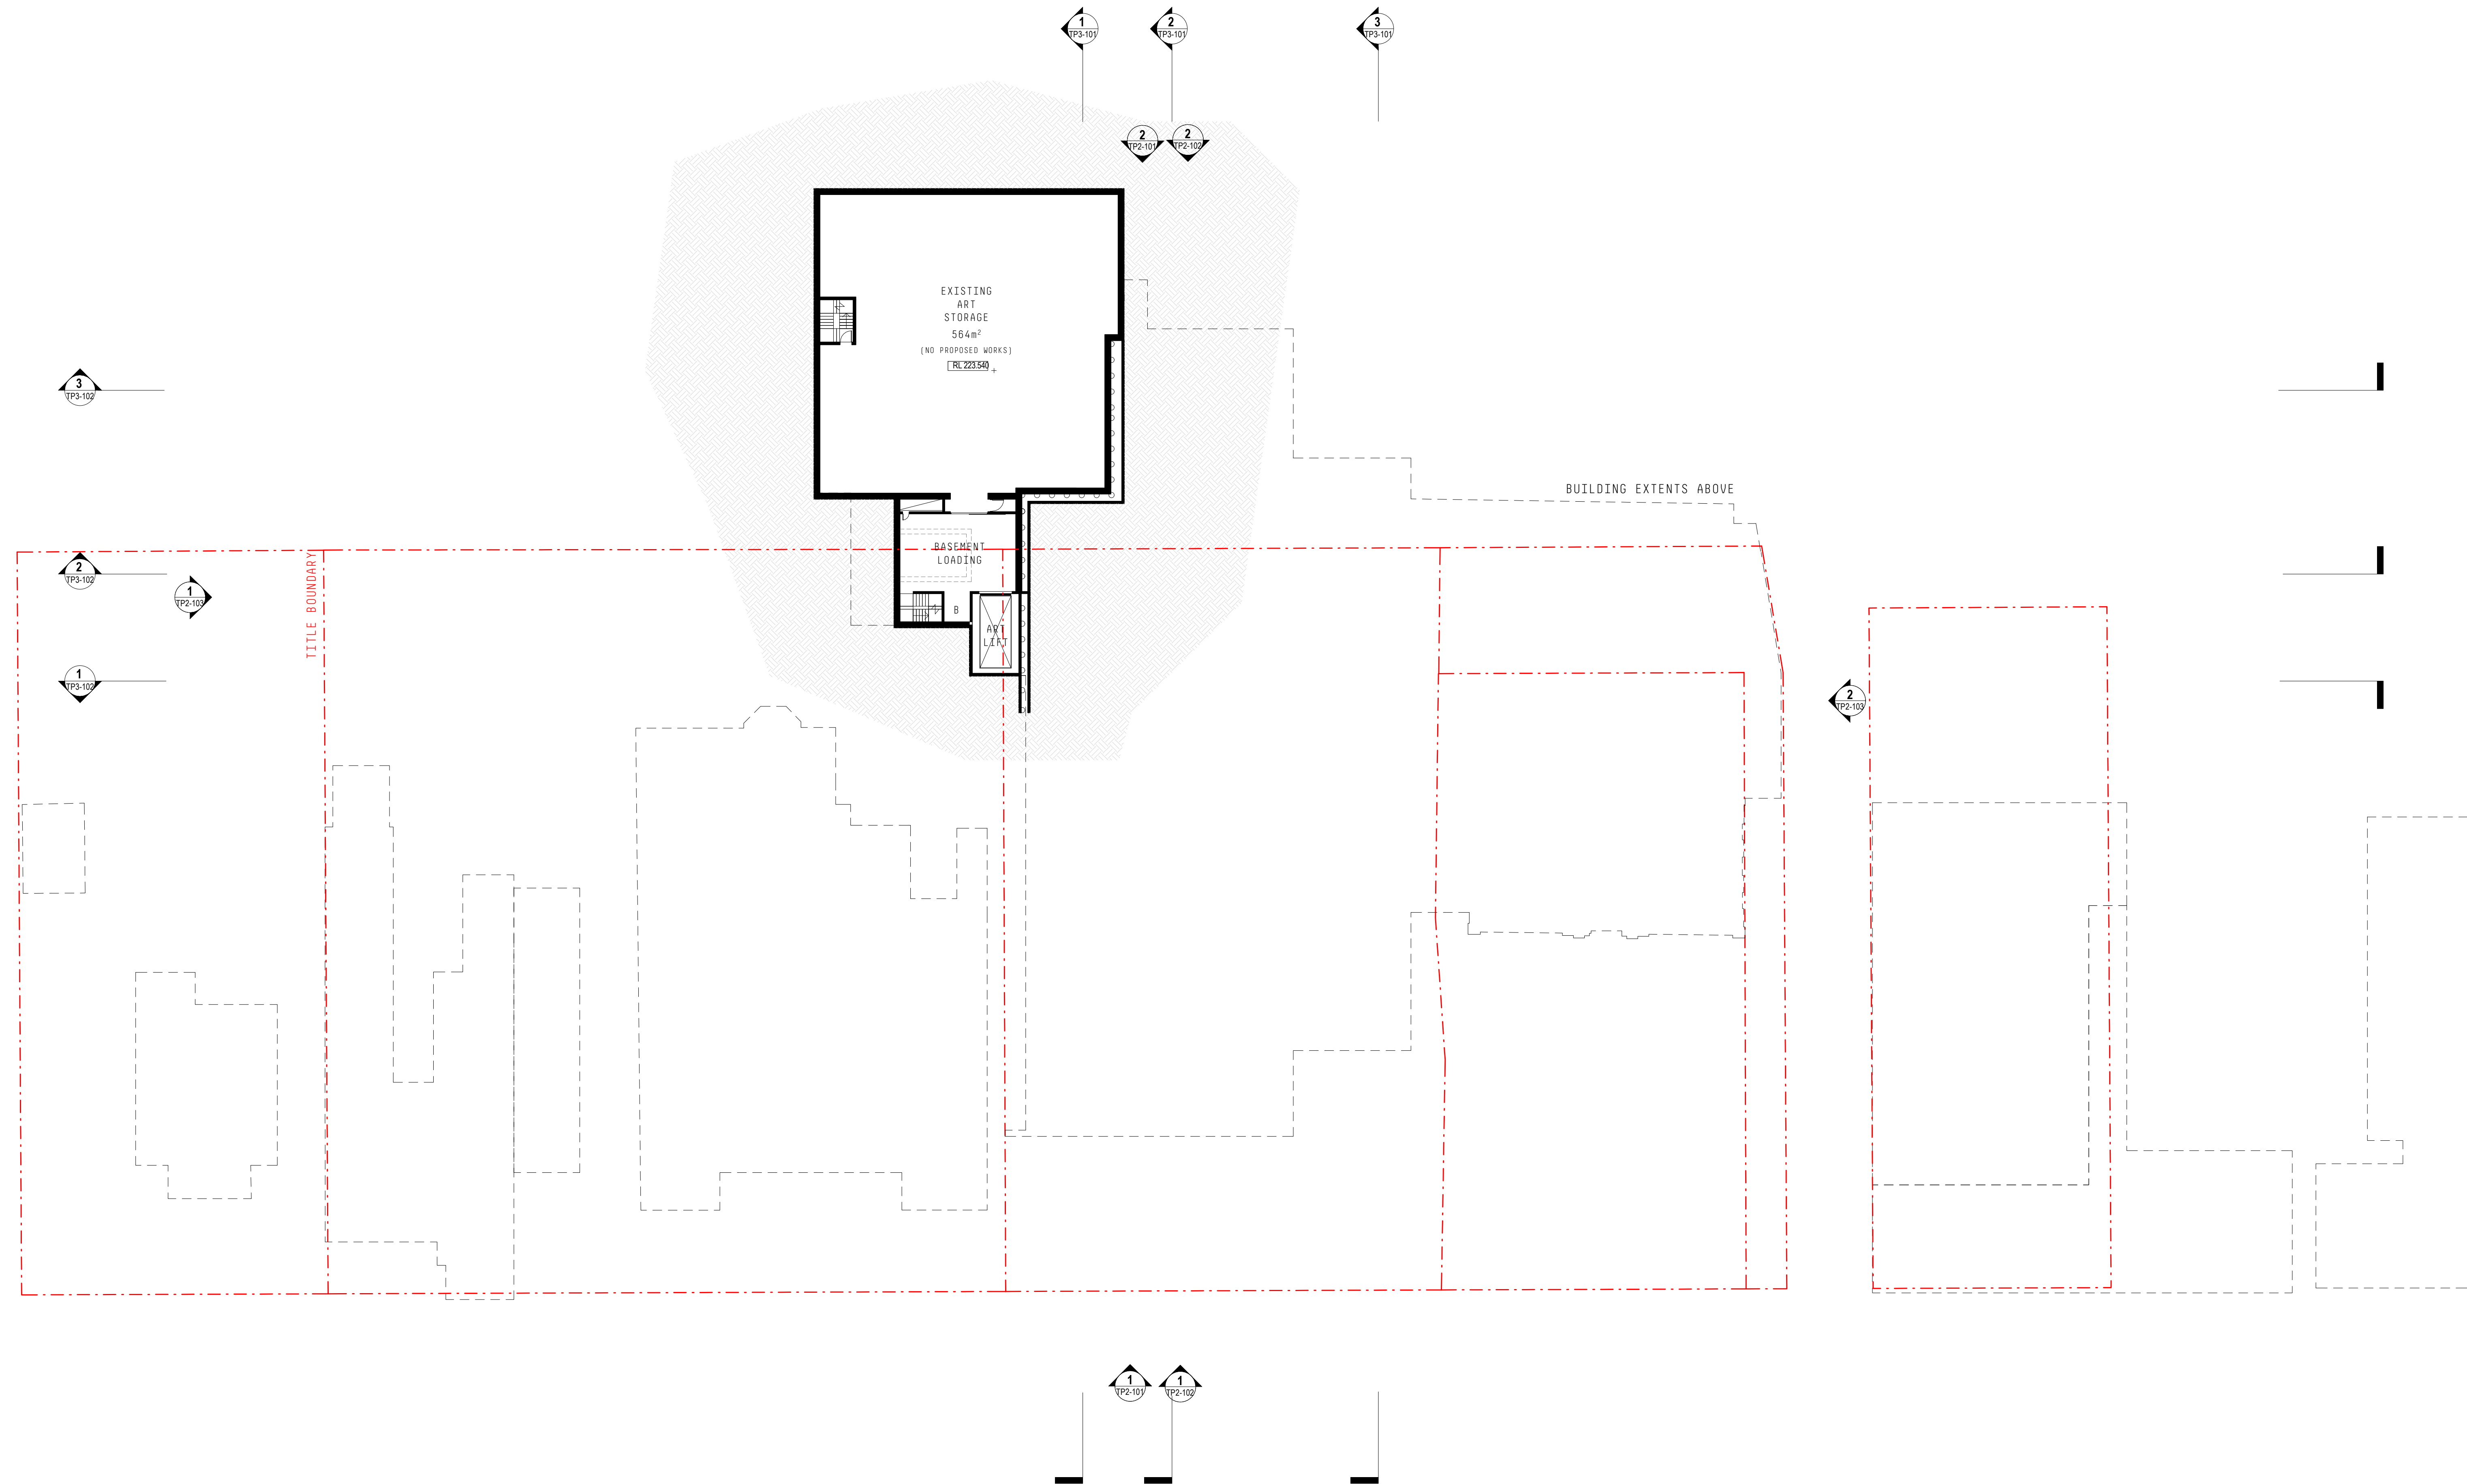

NOTE:
AREAS NOTED ARE MEASURED FROM THE INSIDE OF WALLS

GENERAL NOTES
THIS DRAWING SHOULD BE READ IN CONJUNCTION WITH ALL RELEVANT CONTRACTS, SPECIFICATIONS AND DRAWINGS.
COPYRIGHT OF THIS DRAWING IS VESTED IN THE ARCHITECTS.
DIMENSIONS ARE IN MILLIMETRES AND LEVELS ARE IN METRES.
DO NOT SCALE OFF DRAWINGS.
USE FIGURED DIMENSIONS ONLY. CHECK AND VERIFY ALL DIMENSIONS ON SITE PRIOR TO COMMENCING WORK.

LEGEND
EXISTING
PROPOSED

REV	DATE	DESCRIPTION
-	30/08/2022	ISSUED FOR TOWN PLANNING

CLIENT
CITY OF GREATER BENDIGO

PROJECT
BENDIGO ART GALLERY
DEVELOPMENT
42-48 AND 50-58 VIEW STREET AND
PART ROSALIND PARK, BENDIGO

DRAWING TITLE
PROPOSED BASEMENT PLAN

DATE	CHECKED	APPROVED
30/08/22	-	-

SCALE
1 : 250
@A1
0 1 2 4 6 10m

STATUS
TOWN PLANNING


PROJECT #
21-055

DRAWING NUMBER
TP1-105


REVISION
-

claredesign


COPYRIGHT
Jackson Clements Burrows
Pty Ltd Architects
345 SWAN STREET RICHMOND Vic 3121
T +613 9654 6227 jcba.com.au

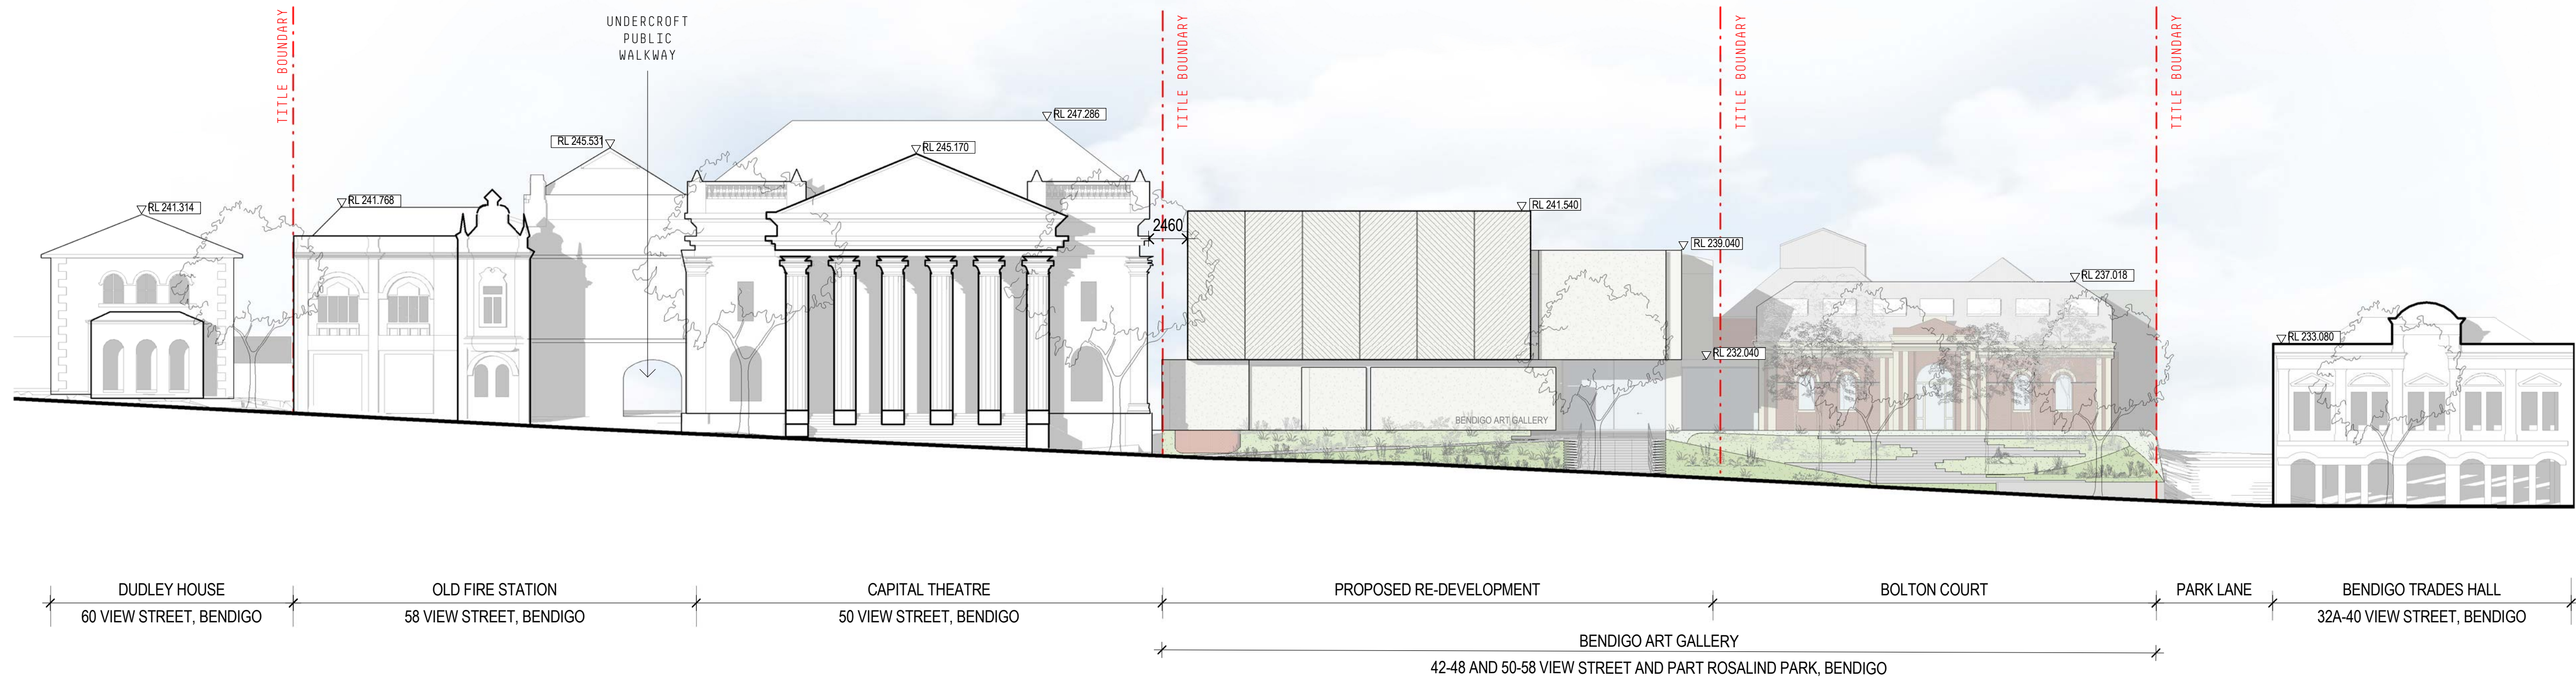

1 VIEW STREET ELEVATION
1 : 250

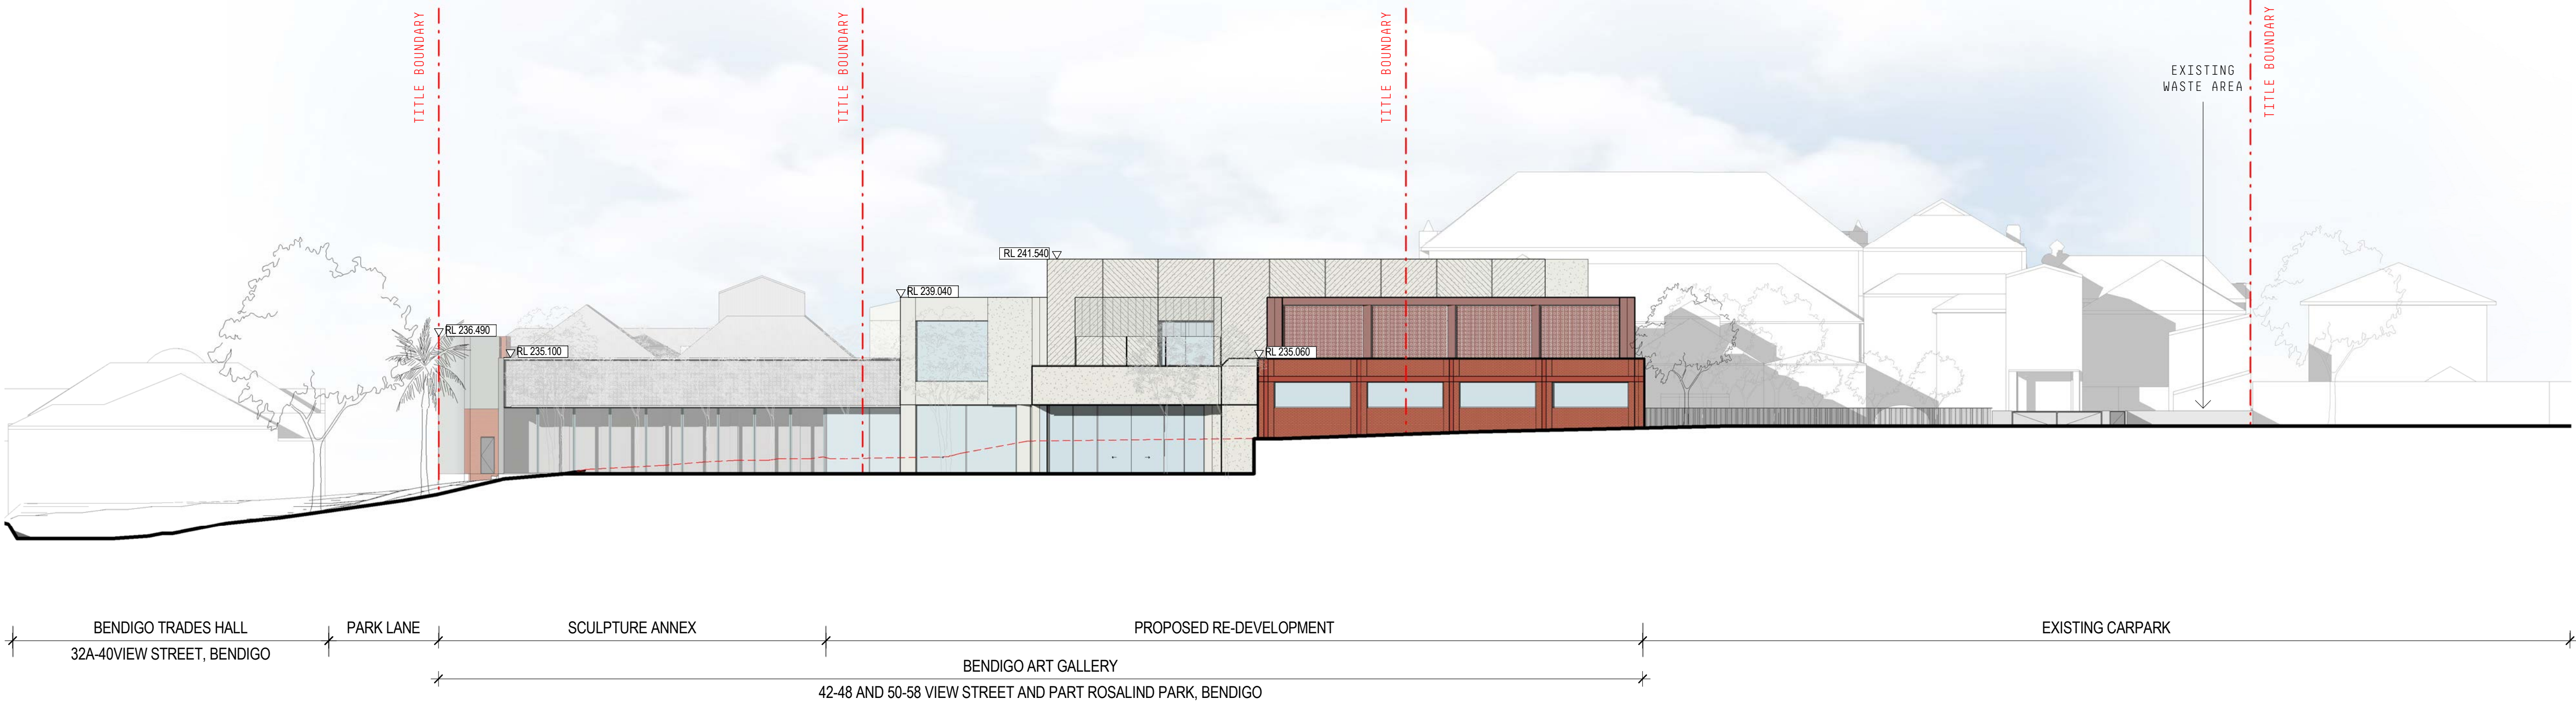

2 ROSALIND PARK ELEVATION
1 : 250

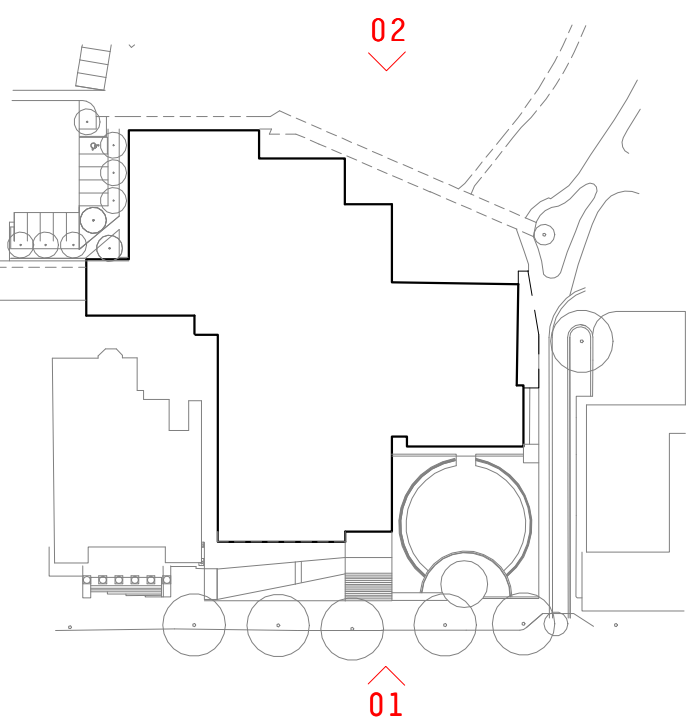

GENERAL NOTES
THIS DRAWING SHOULD BE READ IN CONJUNCTION WITH ALL RELEVANT CONTRACTS, SPECIFICATIONS AND DRAWINGS.
COPYRIGHT OF THIS DRAWING IS VESTED IN THE ARCHITECTS.
DIMENSIONS ARE IN MILLIMETRES AND LEVELS ARE IN METRES.
DO NOT SCALE OFF DRAWINGS.
USE FIGURED DIMENSIONS ONLY. CHECK AND VERIFY ALL DIMENSIONS ON SITE PRIOR TO COMMENCING WORK.

TeamFox of E-Data Terms and Conditions:
<https://www.teamfox.com.au/privacy-policy>

REV	DATE	DESCRIPTION
-	30/08/2022	ISSUED FOR TOWN PLANNING

CLIENT
CITY OF GREATER BENDIGO

PROJECT
**BENDIGO ART GALLERY
DEVELOPMENT
42-48 AND 50-58 VIEW STREET AND
PART ROSALIND PARK, BENDIGO**

DRAWING TITLE
CONTEXTUAL ELEVATIONS

DATE	CHECKED	APPROVED
30/08/22	-	-

SCALE
1 : 250
@A1




STATUS
TOWN PLANNING

DRAWING NUMBER
TP2-101

PROJECT #
21-055

REVISION
-

claredesign
COPYRIGHT
Jackson Clements Burrows
Pty Ltd Architects
345 SWAN STREET RICHMOND VIC 3121
T +613 9654 6227 jcba.com.au

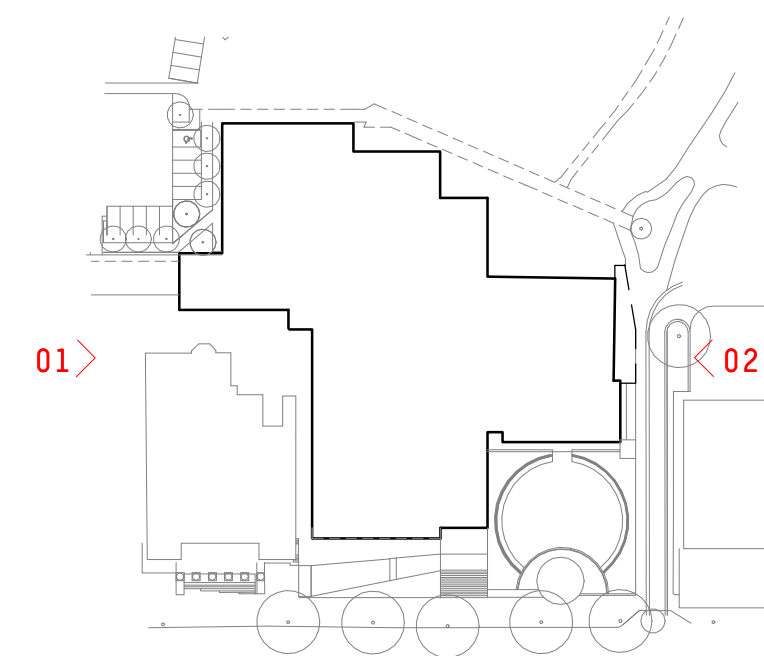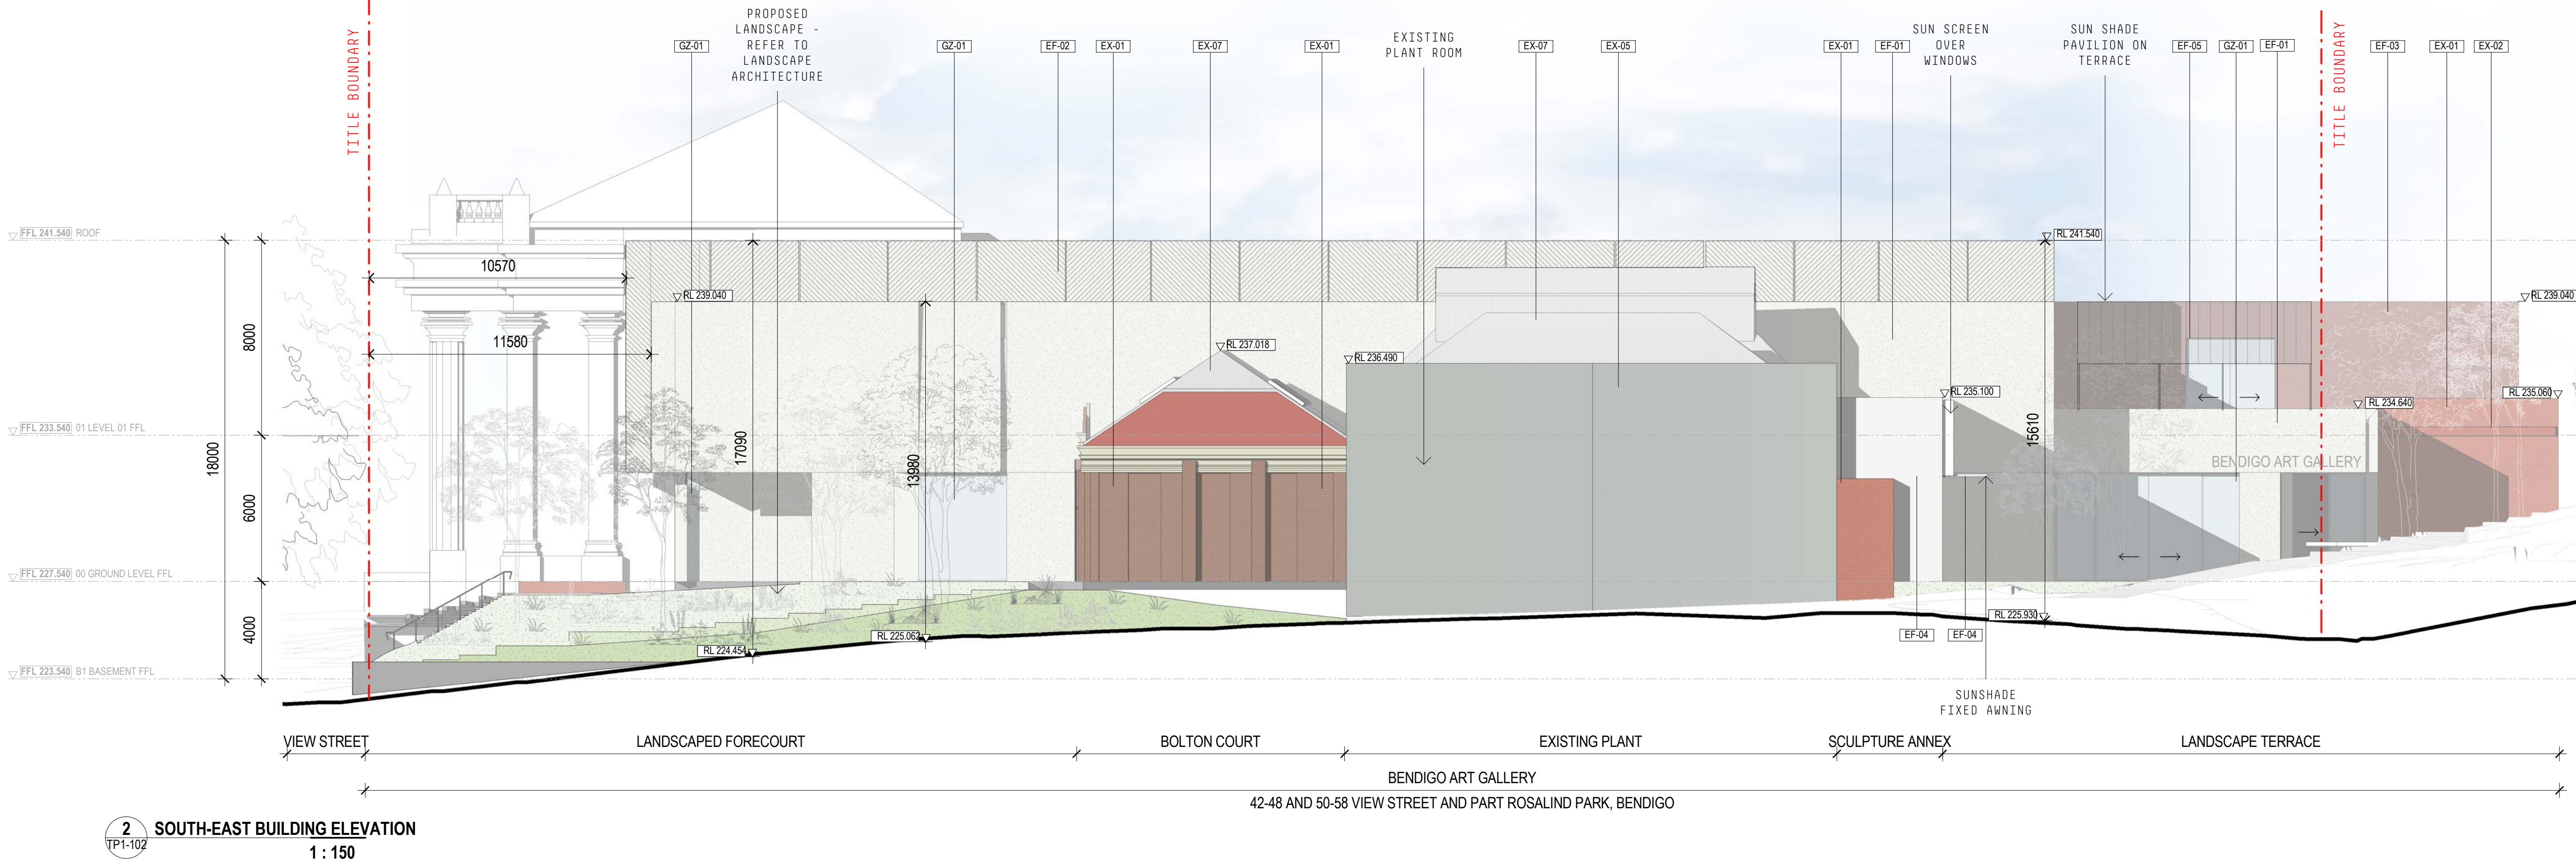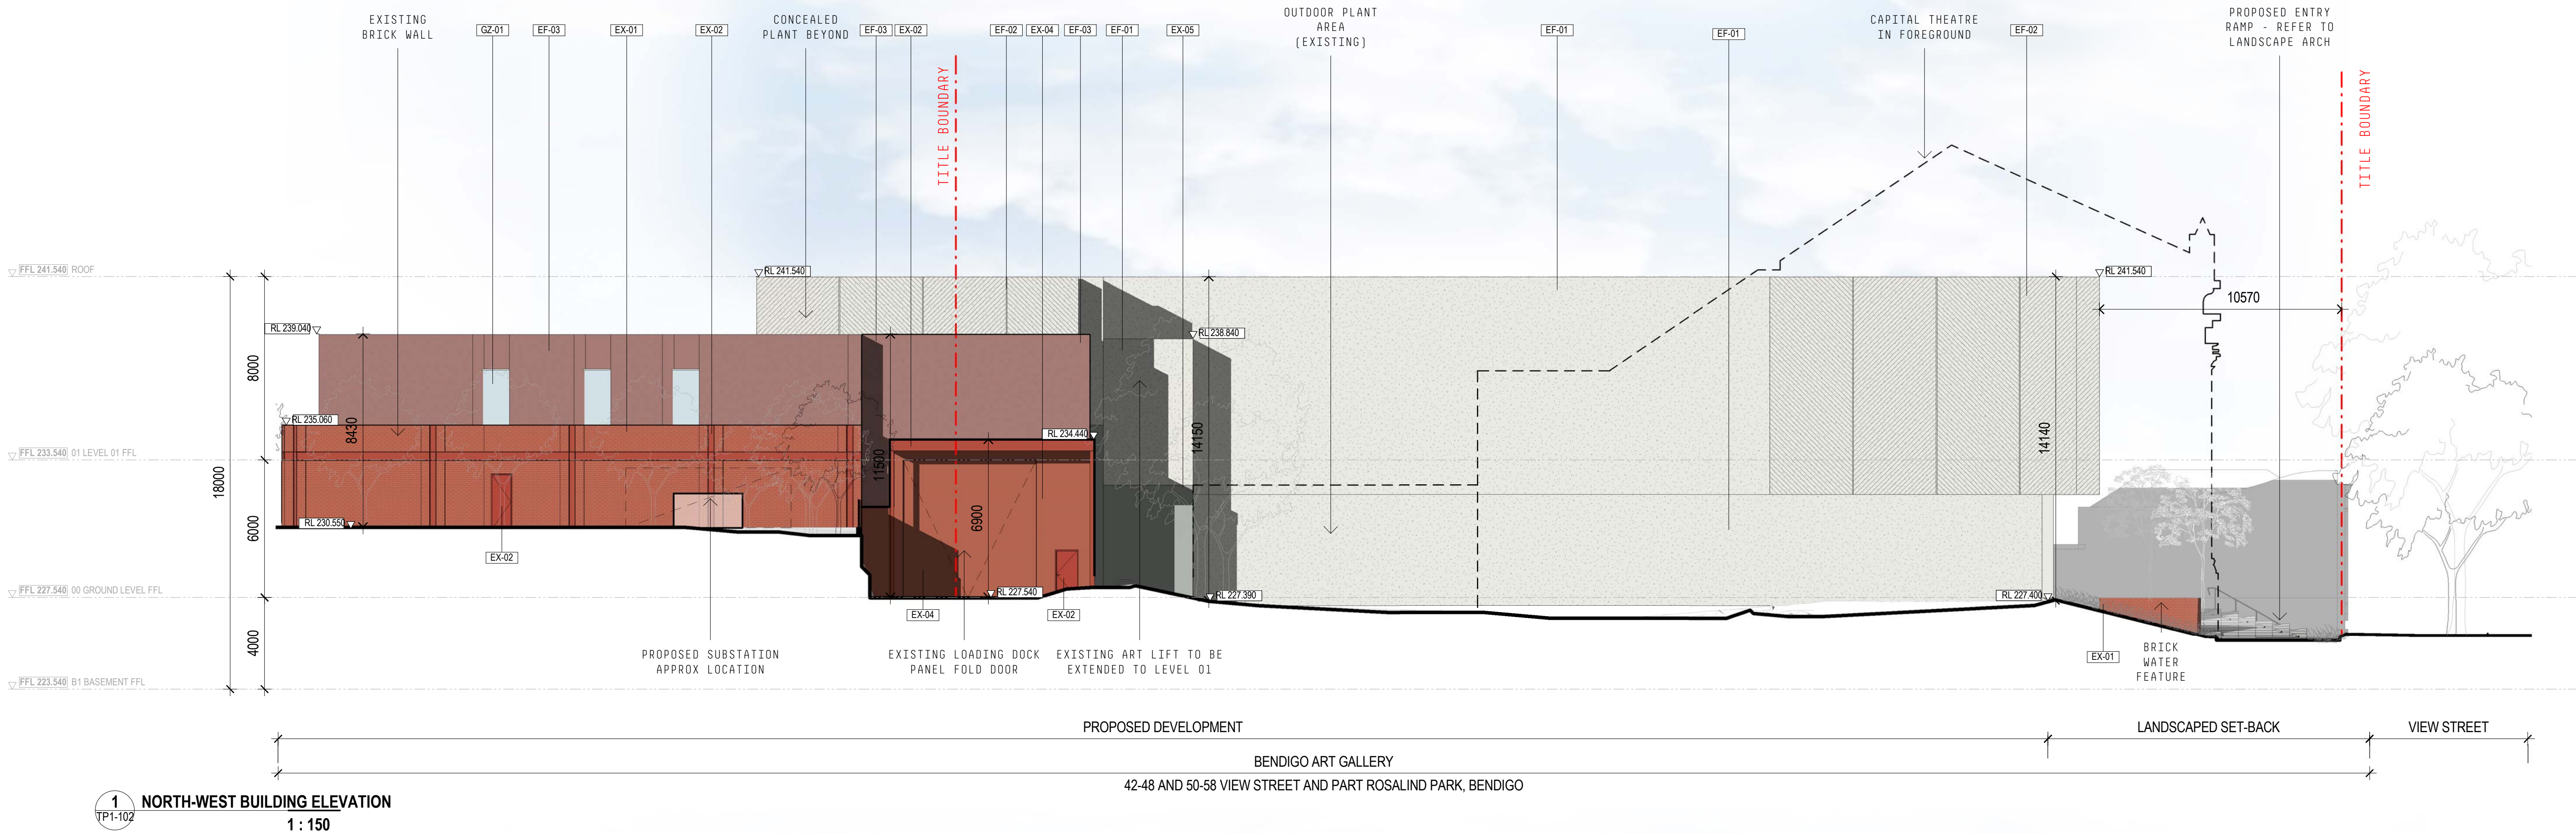

GENERAL NOTES
THIS DRAWING SHOULD BE READ IN CONJUNCTION WITH ALL RELEVANT CONTRACTS, SPECIFICATIONS AND DRAWINGS.
COPYRIGHT OF THIS DRAWING IS VESTED IN THE ARCHITECTS.
DIMENSIONS ARE IN MILLIMETRES AND LEVELS ARE IN METRES.
DO NOT SCALE OFF DRAWINGS.
USE FIGURED DIMENSIONS ONLY. CHECK AND VERIFY ALL DIMENSIONS ON SITE PRIOR TO COMMENCING WORK.

Team of 3 Data Teams are Conditions:
https://www.cba.com.au/australian-architectural-standards/

LEGEND - EXTERNAL MATERIALS

PROPOSED	EXISTING
EF-01 CONCRETE (SMOOTH) OFF-WHITE	EX-01 CONTEMPORARY RED BRICK (EXISTING)
EF-02 CONCRETE (TEXTURE) OFF-WHITE	EX-02 EXISTING METAL
EF-03 SMOOTH RENDER (TERRACOTTA)	EX-03 HERITAGE RED BRICK
EF-04 METAL (OFF-WHITE)	EX-04 RED METAL CLADDING
EF-05 PERFORATED METAL SCREEN (OFF-WHITE)	EX-05 EXISTING PRECAST CONCRETE (GREY)
EF-06 PERFORATED METAL SCREEN (TERRACOTTA)	EX-06 EXISTING GLAZING
GZ-01 CLEAR GLAZING HIGH PERFORMANCE WINDOW SUITE	EX-07 EXISTING METAL ROOF - HERITAGE BUILDINGS

REV	DATE	DESCRIPTION
-	30/08/2022	ISSUED FOR TOWN PLANNING


CLIENT
CITY OF GREATER BENDIGO

PROJECT
BENDIGO ART GALLERY DEVELOPMENT
42-48 AND 50-58 VIEW STREET AND PART ROSALIND PARK, BENDIGO

DRAWING TITLE
BUILDING ELEVATIONS

DATE	CHECKED	APPROVED
30/08/22	-	-

SCALE
1 : 150
@A1

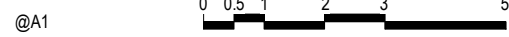





STATUS
TOWN PLANNING

DRAWING NUMBER
TP2-103

PROJECT #
21-055

REVISION
-

clare design
COPYRIGHT
Jackson Clements Burrows
Pty Ltd Architects
345 SWAN STREET RICHMOND VIC 3121
T +613 9654 6227 jcba.com.au

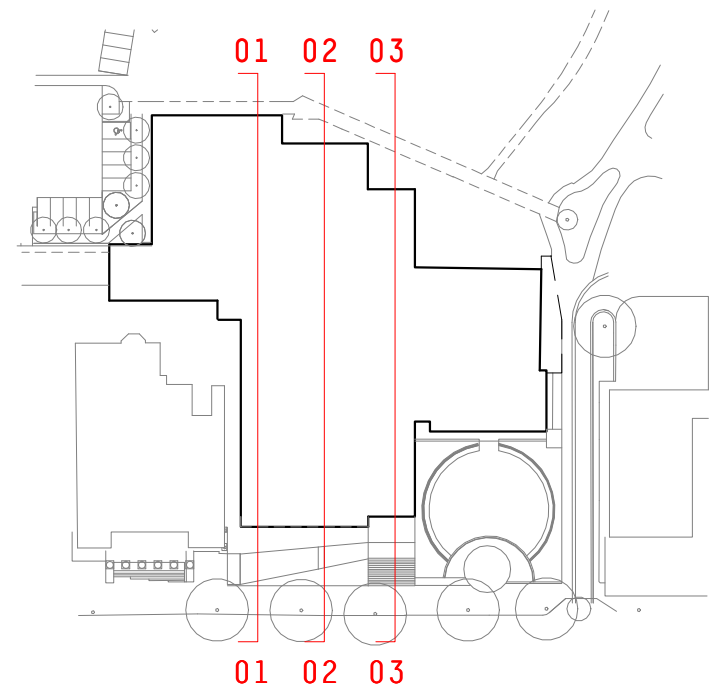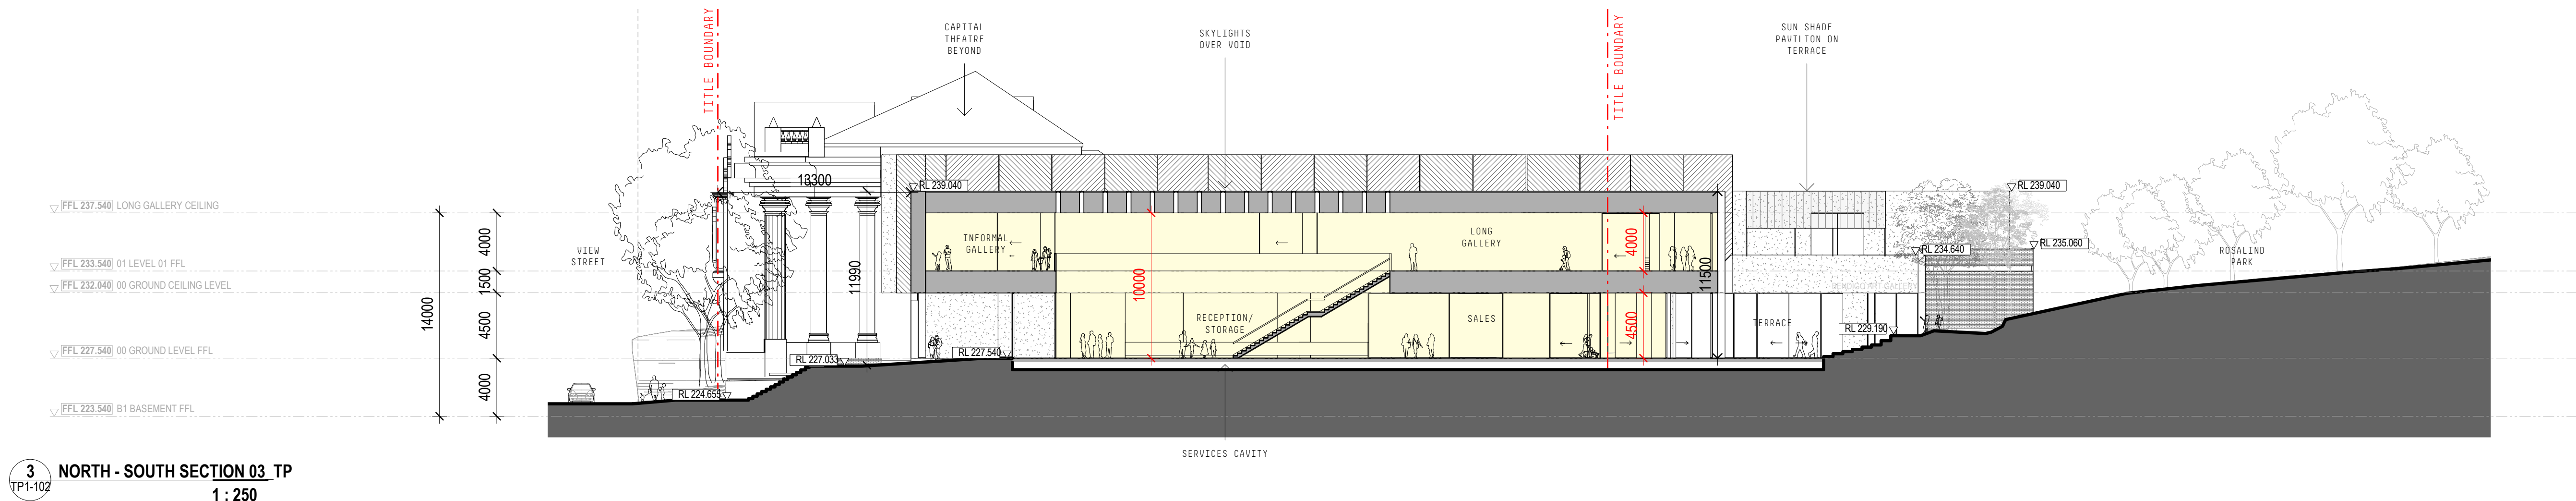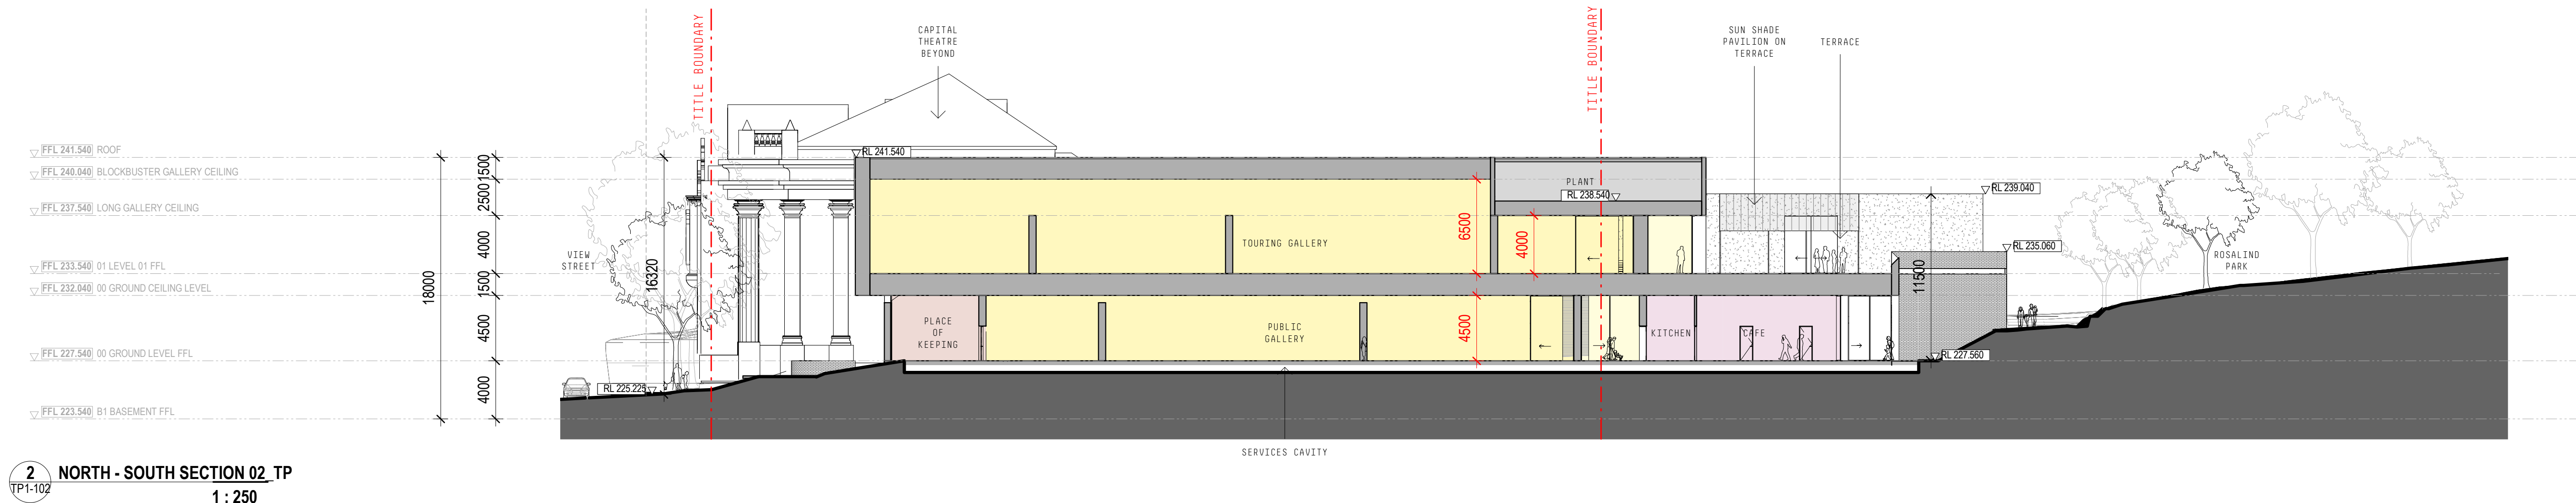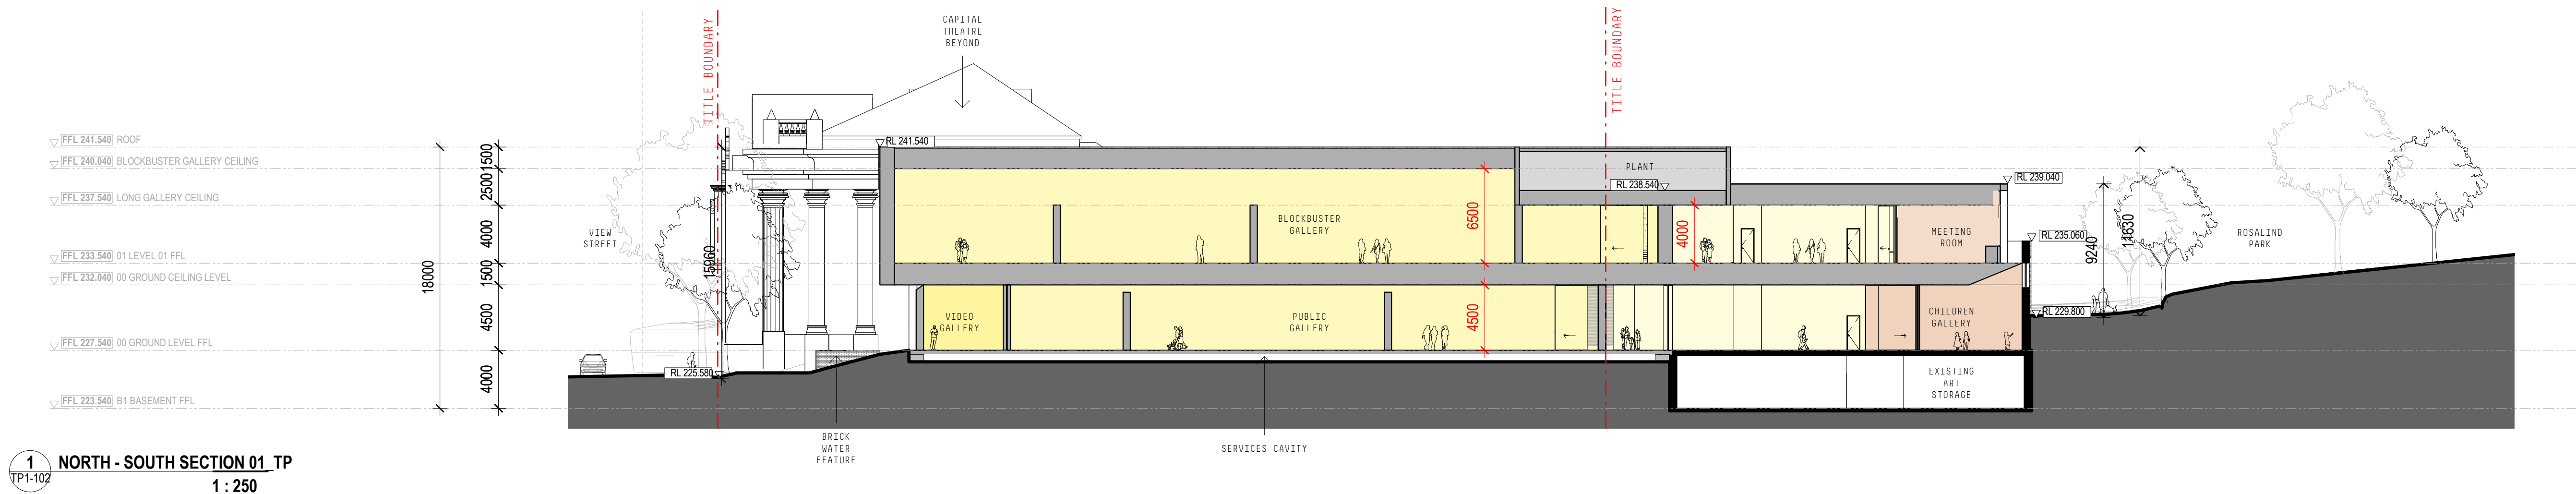

GENERAL NOTES
THIS DRAWING SHOULD BE READ IN CONJUNCTION WITH ALL RELEVANT CONTRACTS, SPECIFICATIONS AND DRAWINGS.
COPYRIGHT OF THIS DRAWING IS VESTED IN THE ARCHITECTS.
DIMENSIONS ARE IN MILLIMETRES AND LEVELS ARE IN METRES.
DO NOT SCALE OFF DRAWINGS.
USE FIGURED DIMENSIONS ONLY. CHECK AND VERIFY ALL DIMENSIONS ON SITE PRIOR TO COMMENCING WORK.

TeamFox of E-Data Terms and Conditions:
<https://www.teamfox.com.au/privacy-policy/terms-and-conditions/>

REV	DATE	DESCRIPTION
-	30/08/2022	ISSUED FOR TOWN PLANNING

CLIENT
CITY OF GREATER BENDIGO

PROJECT
BENDIGO ART GALLERY
DEVELOPMENT
42-48 AND 50-58 VIEW STREET AND
PART ROSALIND PARK, BENDIGO

DRAWING TITLE
BUILDING SECTIONS

DATE	CHECKED	APPROVED
30/08/22	-	-

SCALE
1 : 250
@A1

STATUS
TOWN PLANNING


DRAWING NUMBER
TP3-101

PROJECT #
21-055


REVISION
-

COPYRIGHT
Jackson Clements Burrows
Pty Ltd Architects
345 SWAN STREET RICHMOND VIC 3121
T +613 9654 6227 jcba.com.au



1 EAST - WEST SECTION 01_TP
1 : 250

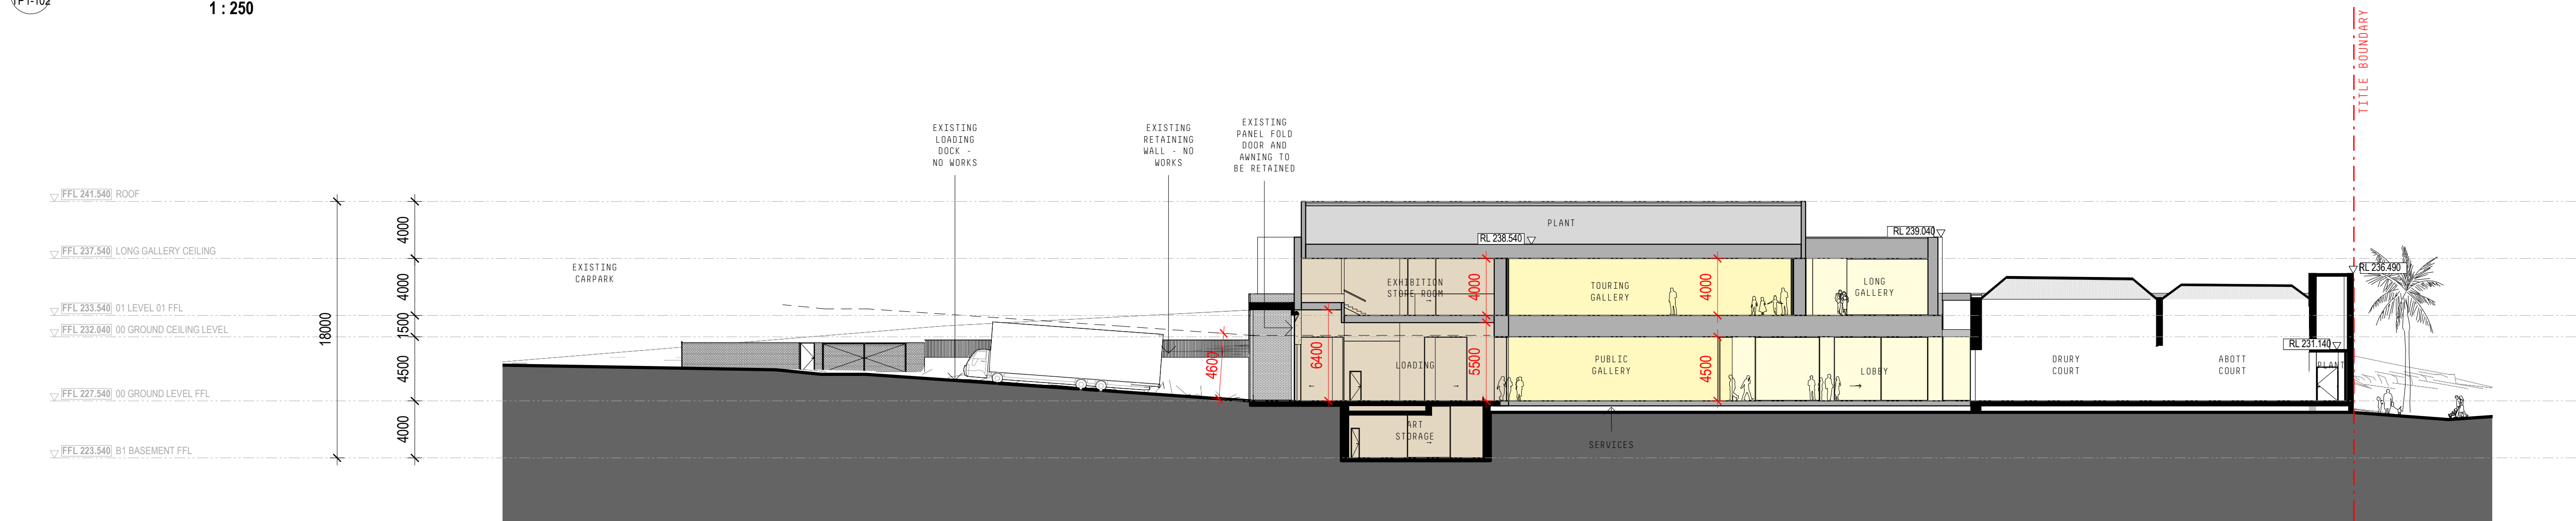

2 EAST - WEST SECTION 02_TP
1 : 250

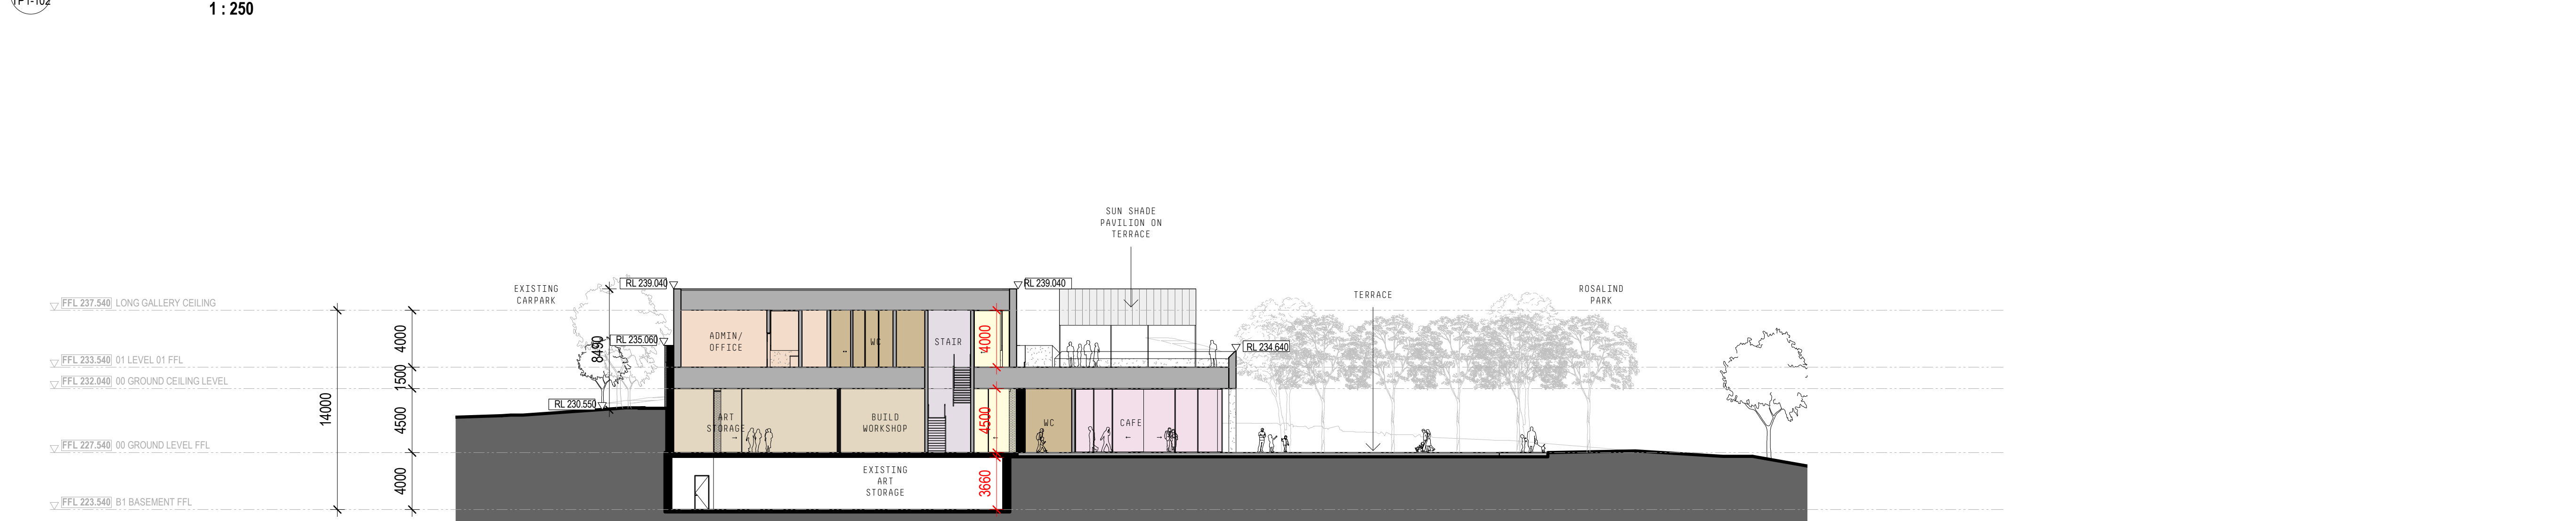

3 EAST - WEST SECTION 03_TP
1 : 250

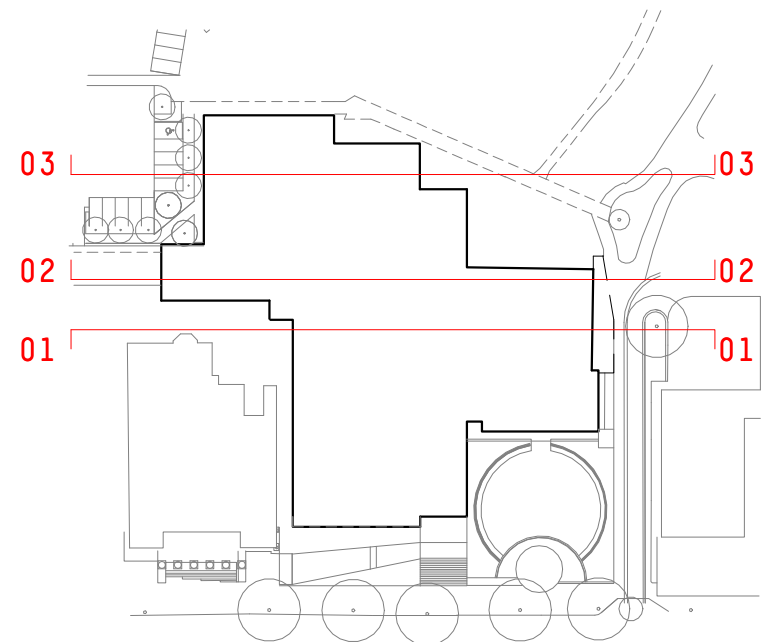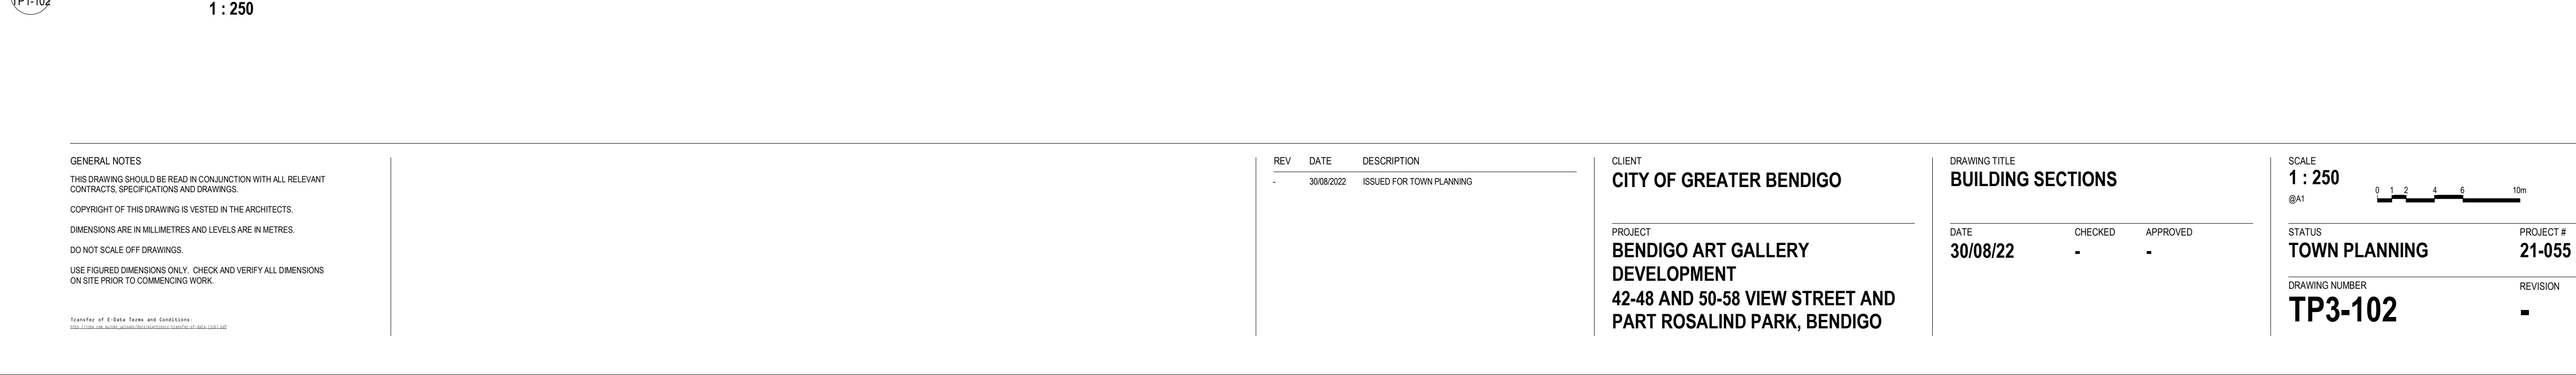

GENERAL NOTES

THIS DRAWING SHOULD BE READ IN CONJUNCTION WITH ALL RELEVANT CONTRACTS, SPECIFICATIONS AND DRAWINGS.

COPYRIGHT OF THIS DRAWING IS VESTED IN THE ARCHITECTS.

DIMENSIONS ARE IN MILLIMETRES AND LEVELS ARE IN METRES.

DO NOT SCALE OFF DRAWINGS.

USE FIGURED DIMENSIONS ONLY. CHECK AND VERIFY ALL DIMENSIONS ON SITE PRIOR TO COMMENCING WORK.

TeamFox of E-Data Terms and Conditions:
<https://www.teamfox.com.au/privacy-policy/terms-and-conditions/>

REV	DATE	DESCRIPTION
-	30/08/2022	ISSUED FOR TOWN PLANNING

CLIENT
CITY OF GREATER BENDIGO

PROJECT
BENDIGO ART GALLERY
DEVELOPMENT
42-48 AND 50-58 VIEW STREET AND
PART ROSALIND PARK, BENDIGO

DRAWING TITLE
BUILDING SECTIONS

DATE	CHECKED	APPROVED
30/08/22	-	-

SCALE
1 : 250

@A1 0 1 2 4 6 10m

STATUS
TOWN PLANNING


DRAWING NUMBER
TP3-102

PROJECT #
21-055


REVISION
-



COPYRIGHT
Jackson Clements Burrows
Pty Ltd Architects
345 SWAN STREET, RICHMOND Vic 3121
T +613 9654 6227 jcba.com.au

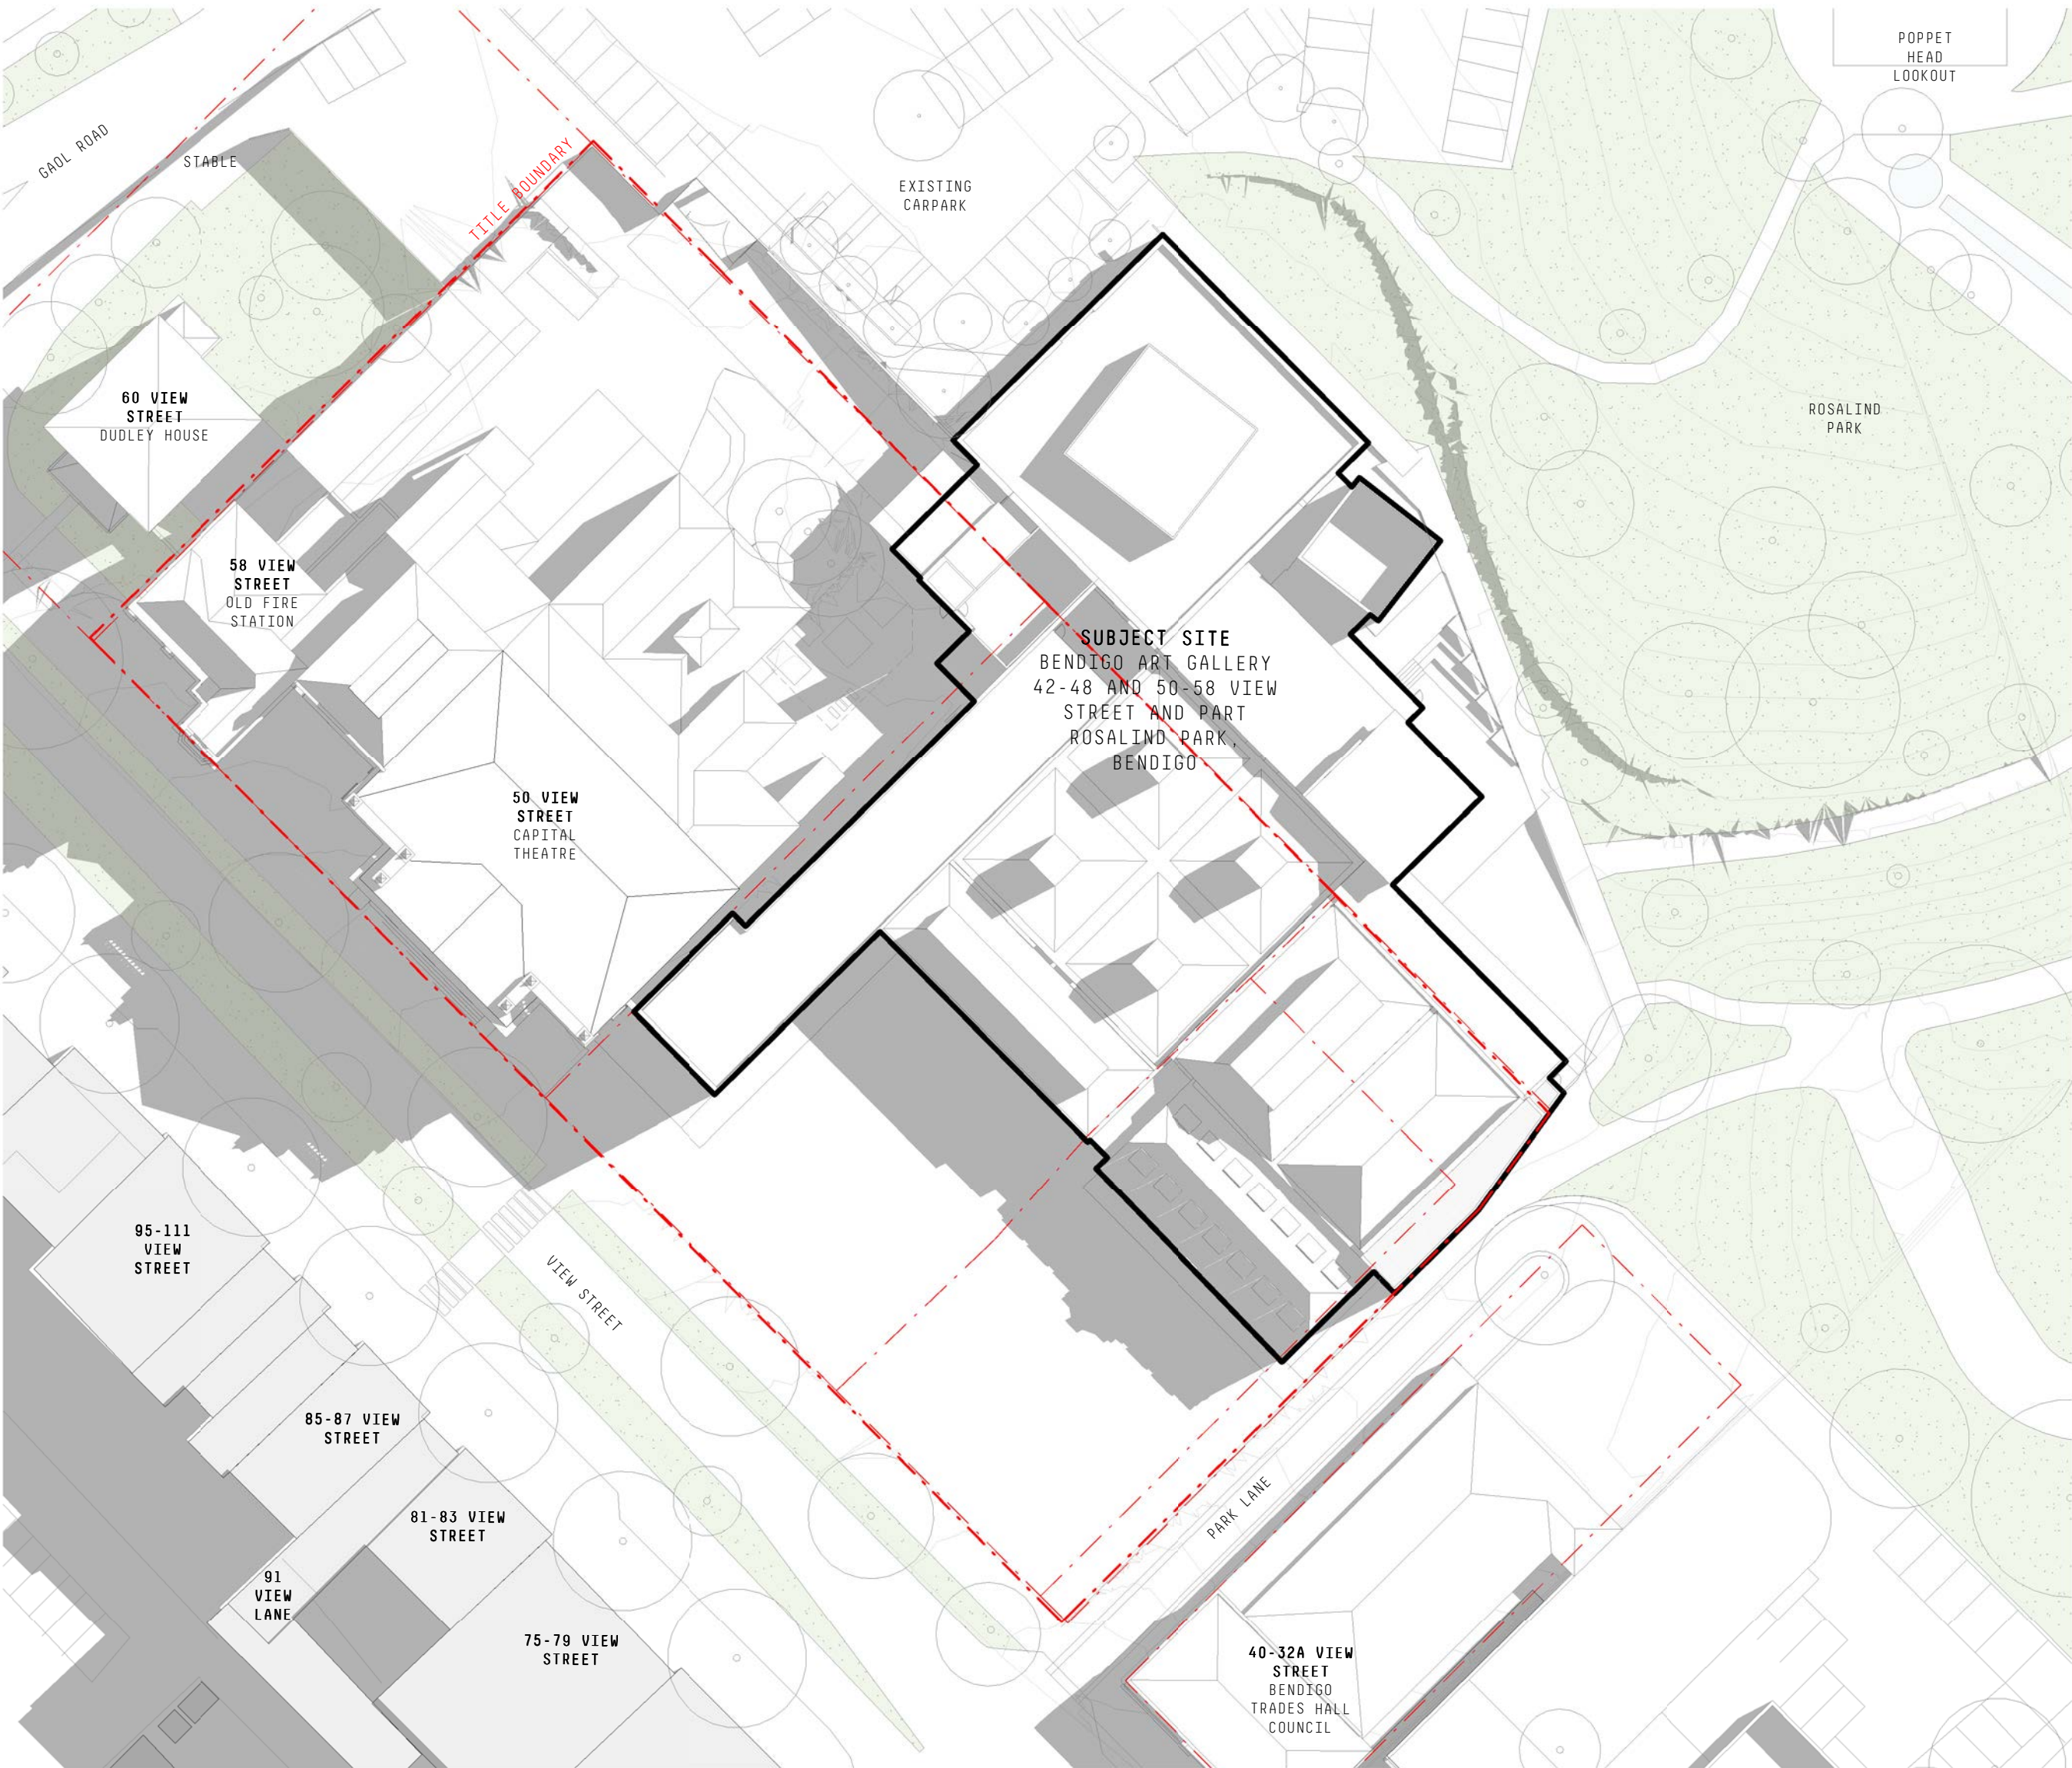

SHADOWS 9AM EXISTING
1:500

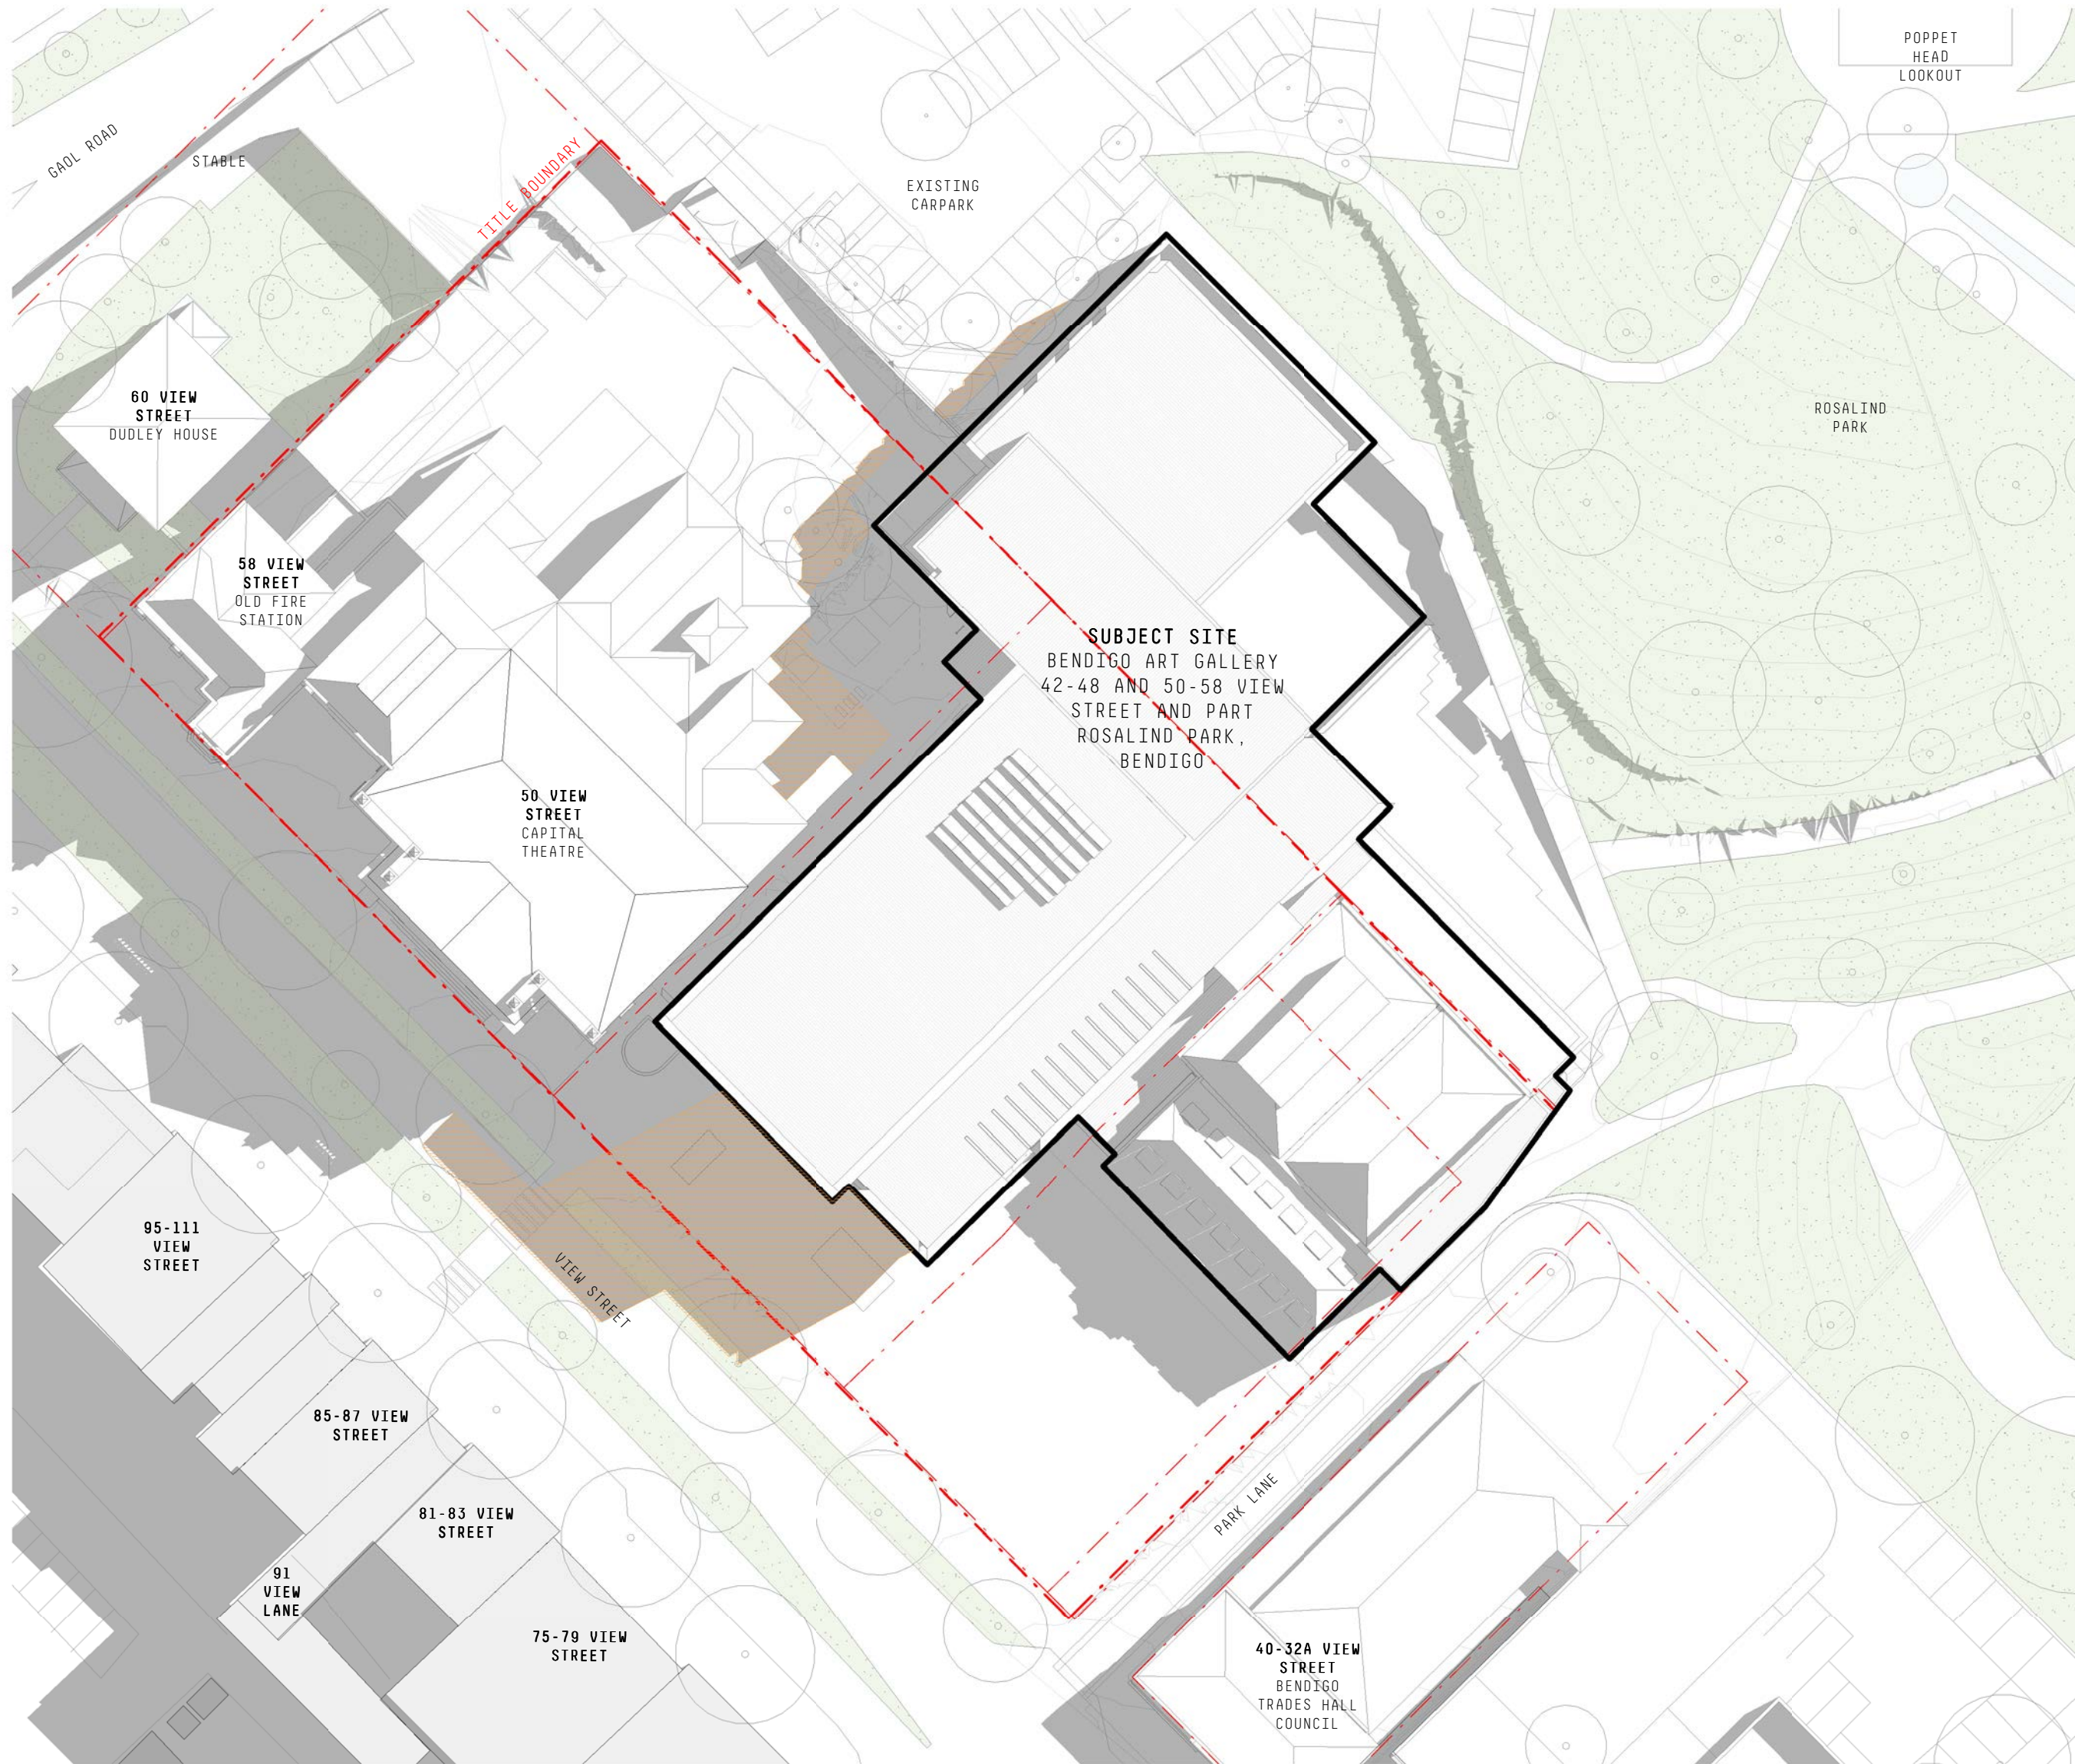

SHADOWS 9AM PROPOSED
1:500

LEGEND - SHADOW STUDY
EXISTING OVERSHADOWING (GREY)
ADDITIONAL OVERSHADING

GENERAL NOTES
THIS DRAWING SHOULD BE READ IN CONJUNCTION WITH ALL RELEVANT CONTRACTS, SPECIFICATIONS AND DRAWINGS.
COPYRIGHT OF THIS DRAWING IS VESTED IN THE ARCHITECTS.
DIMENSIONS ARE IN MILLIMETRES AND LEVELS ARE IN METRES.
DO NOT SCALE OFF DRAWINGS.
USE FIGURED DIMENSIONS ONLY. CHECK AND VERIFY ALL DIMENSIONS ON SITE PRIOR TO COMMENCING WORK.

Team of 3 Data Teams and Conditions:
www.clare.design, www.clare.design, www.clare.design

REV	DATE	DESCRIPTION
-	30/08/2022	ISSUED FOR TOWN PLANNING

CLIENT
CITY OF GREATER BENDIGO

PROJECT
**BENDIGO ART GALLERY
DEVELOPMENT
42-48 AND 50-58 VIEW STREET AND
PART ROSALIND PARK, BENDIGO**

DRAWING TITLE
SHADOW STUDY - 9AM 22/09/22

DATE	CHECKED	APPROVED
30/08/22	-	-

SCALE
1 : 500
@A1

STATUS
TOWN PLANNING

DRAWING NUMBER
TP10-301


0 2.5 5 10 15 25m

PROJECT #
21-055


REVISION
-

clare design

COPYRIGHT
Jackson Clements Burrows
Pty Ltd Architects
345 SWAN STREET RICHMOND VIC 3121
T +613 9654 6227 jcba.com.au

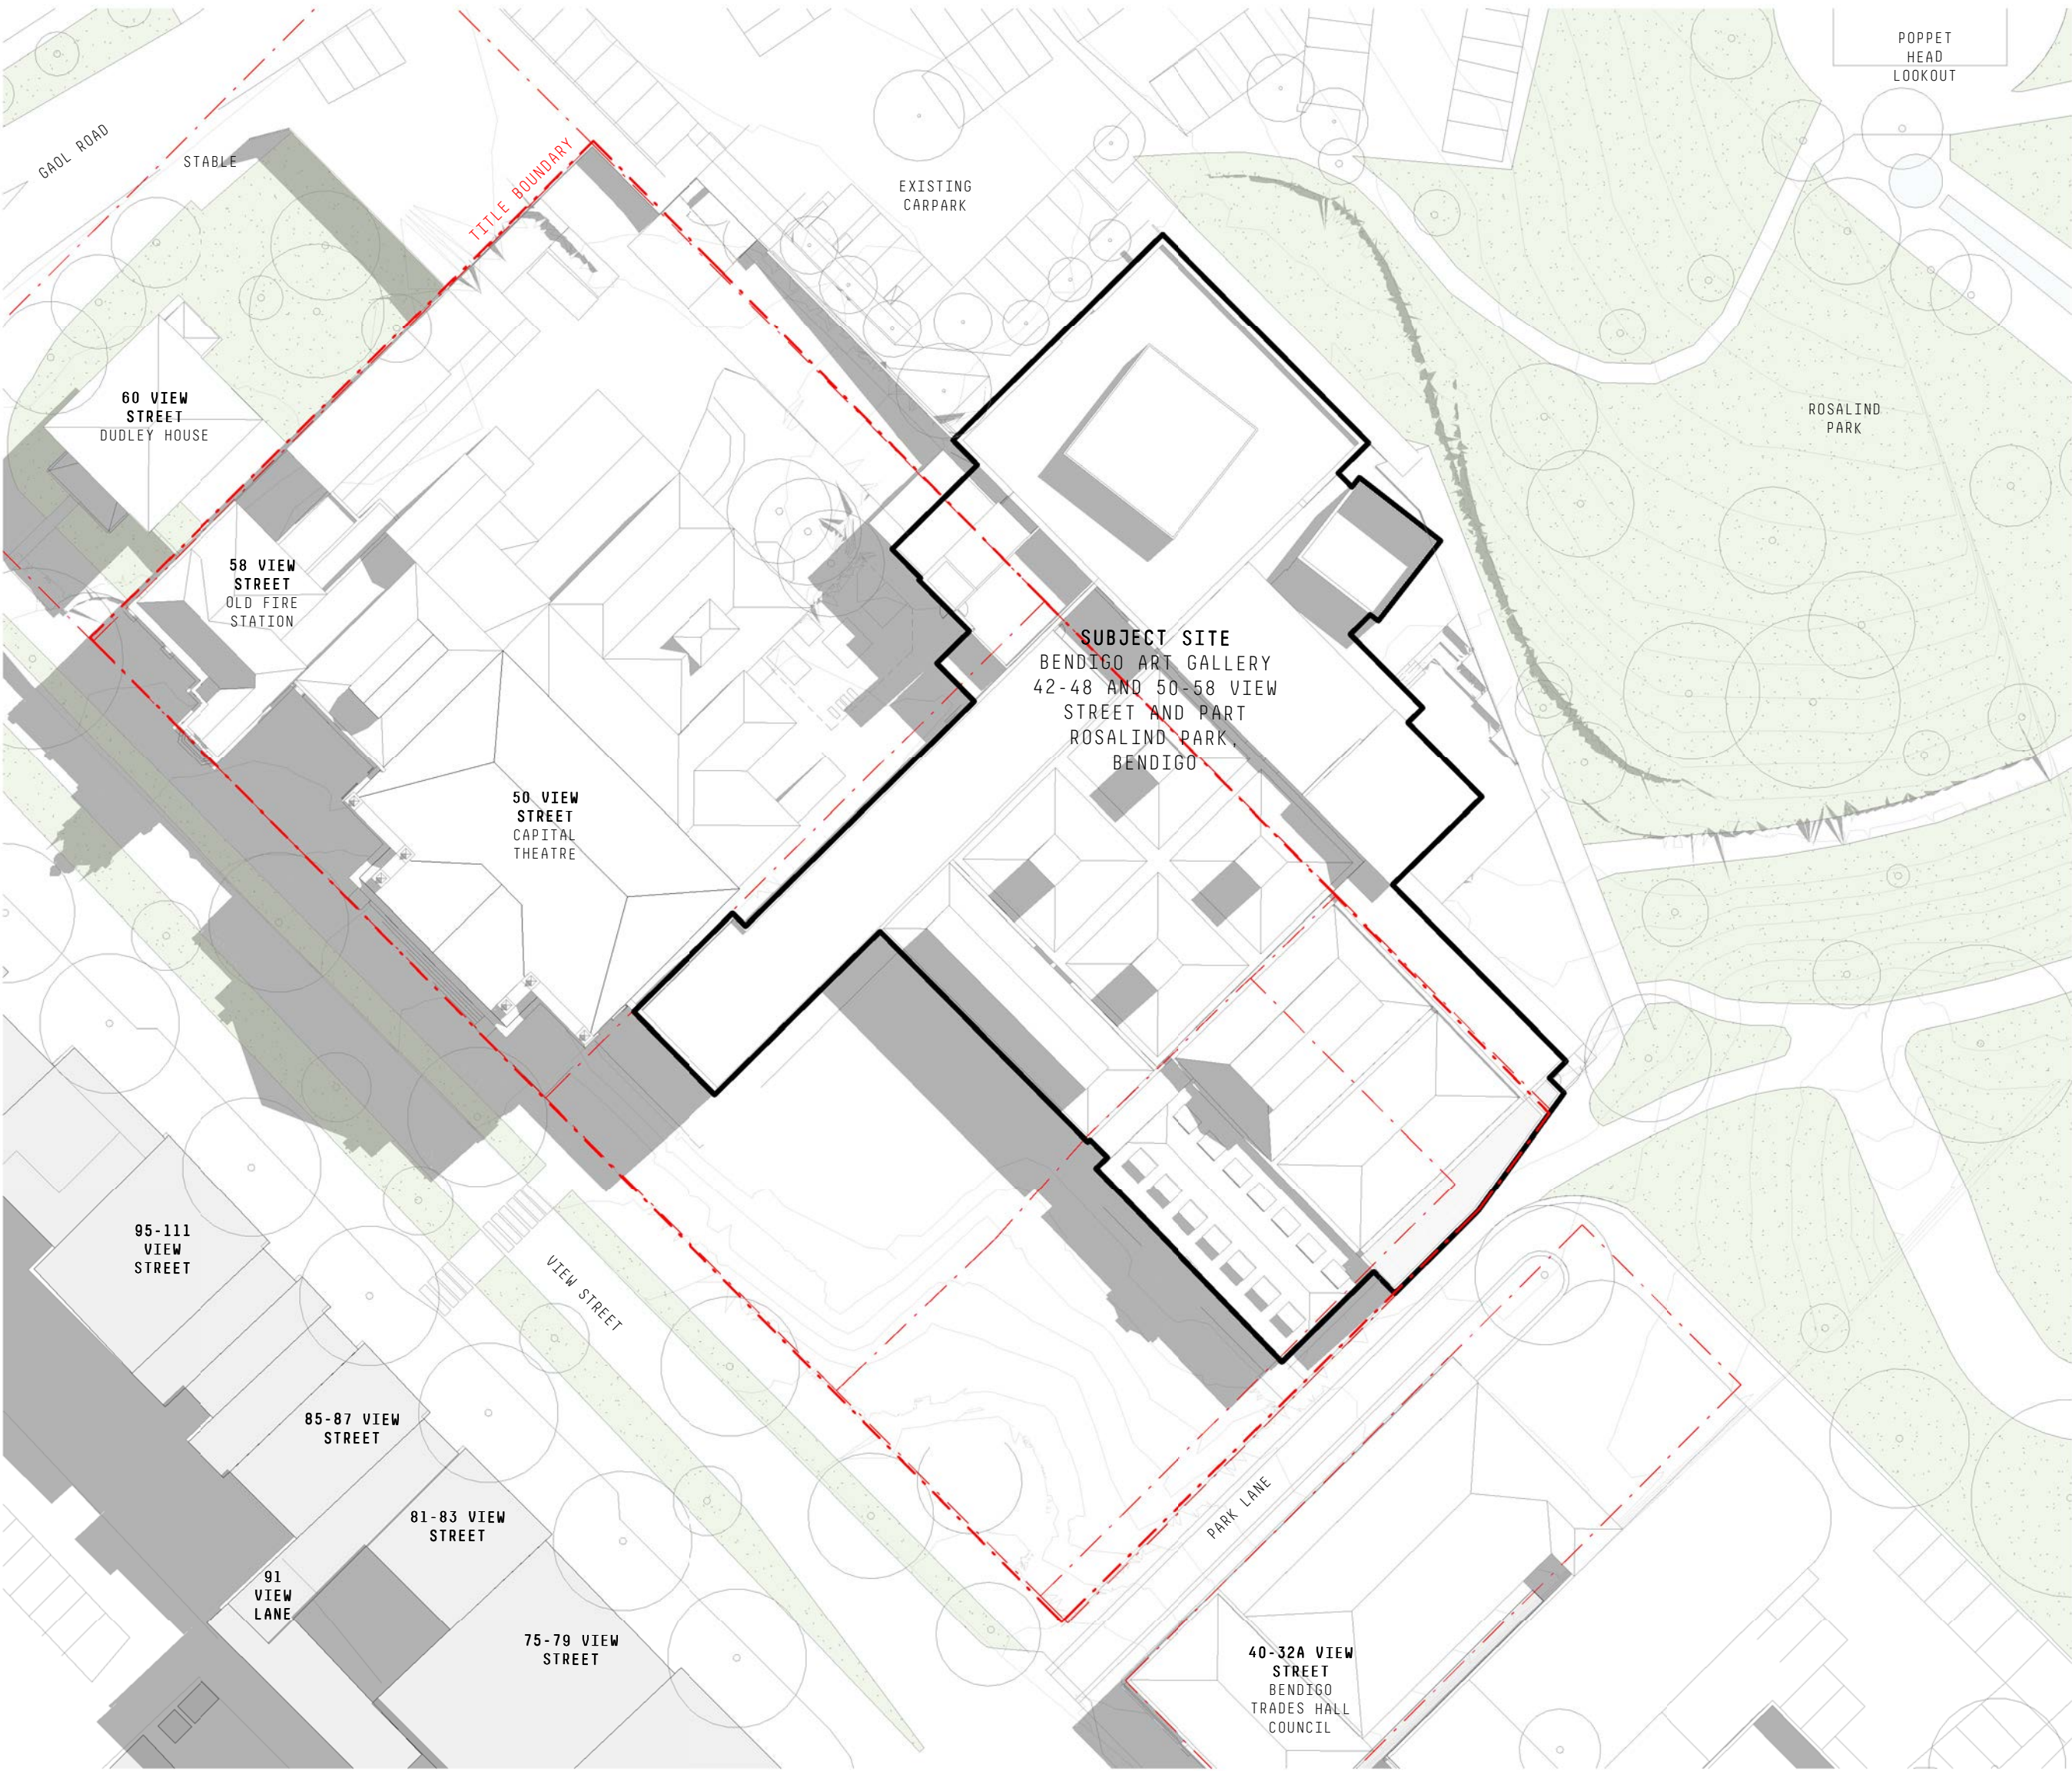

SHADOWS 10AM EXISTING
1:500

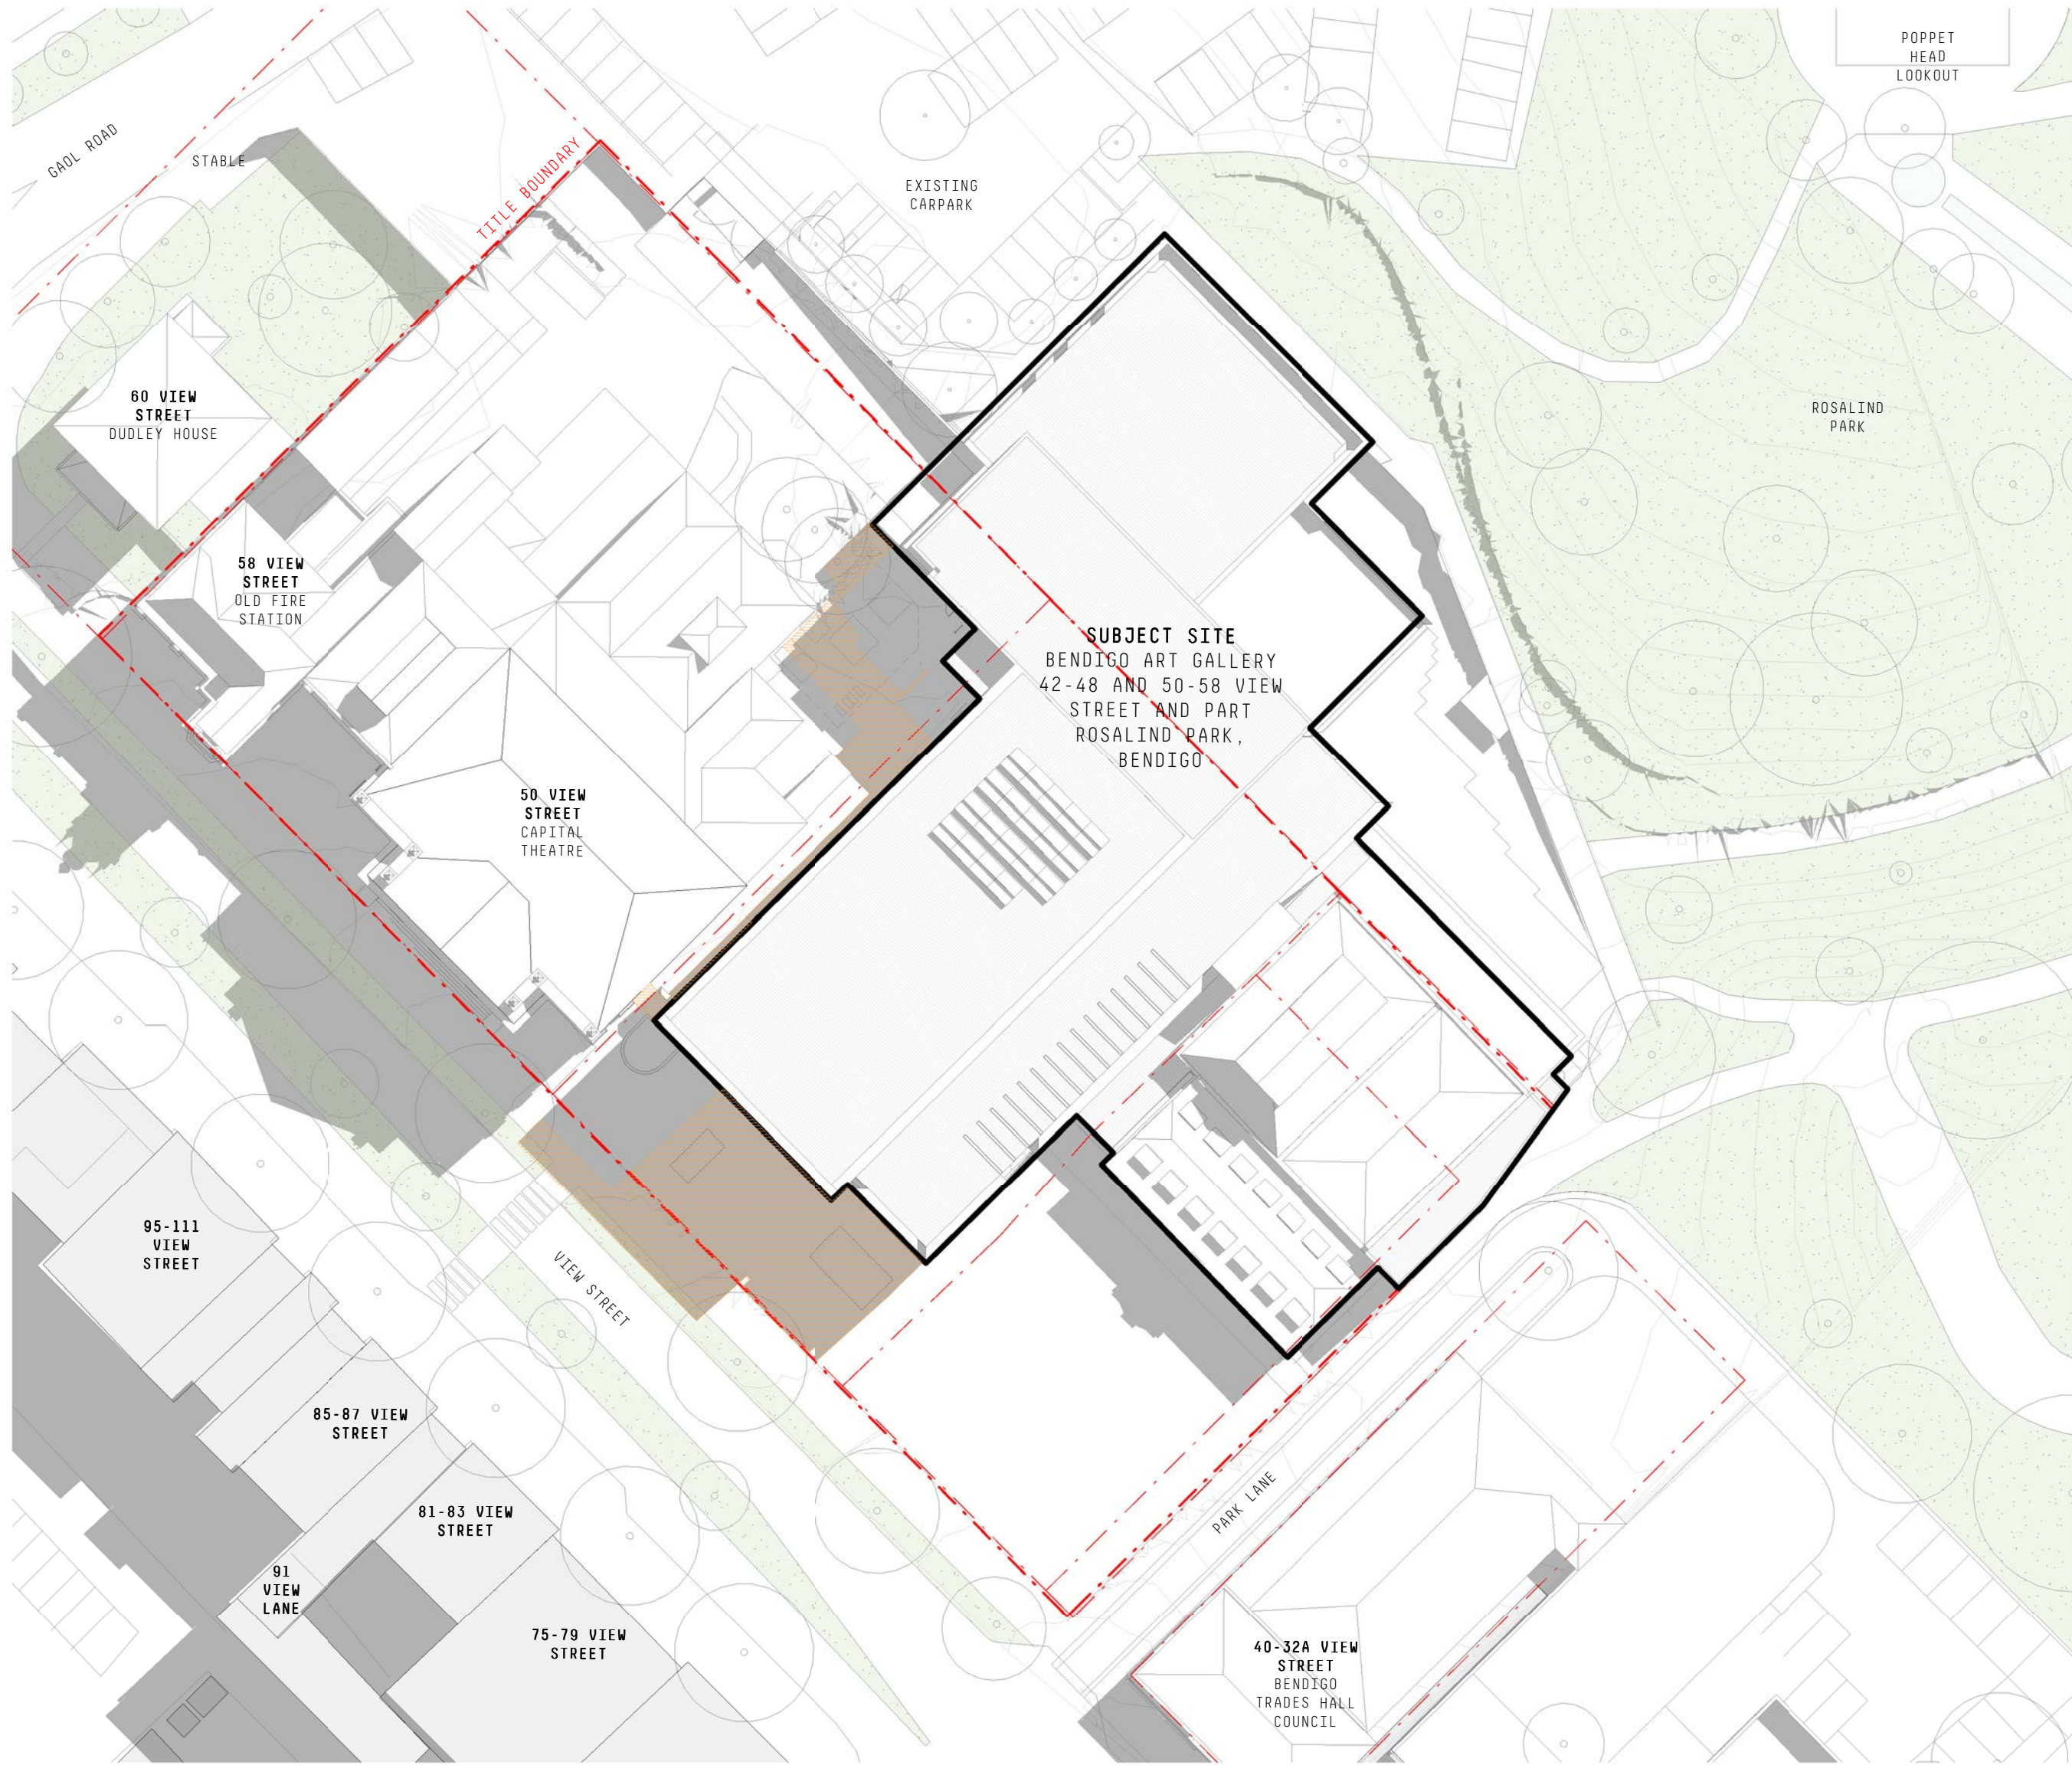

SHADOWS 10AM PROPOSED
1:500

LEGEND - SHADOW STUDY
EXISTING OVERSHADOWING (GREY)
ADDITIONAL OVERSHADOWING

GENERAL NOTES
THIS DRAWING SHOULD BE READ IN CONJUNCTION WITH ALL RELEVANT CONTRACTS, SPECIFICATIONS AND DRAWINGS.
COPYRIGHT OF THIS DRAWING IS VESTED IN THE ARCHITECTS.
DIMENSIONS ARE IN MILLIMETRES AND LEVELS ARE IN METRES.
DO NOT SCALE OFF DRAWINGS.
USE FIGURED DIMENSIONS ONLY. CHECK AND VERIFY ALL DIMENSIONS ON SITE PRIOR TO COMMENCING WORK.

Team of 3 Data Teams and Conditions:
www.clare.design

REV	DATE	DESCRIPTION
-	30/08/2022	ISSUED FOR TOWN PLANNING

CLIENT
CITY OF GREATER BENDIGO

PROJECT
**BENDIGO ART GALLERY
DEVELOPMENT
42-48 AND 50-58 VIEW STREET AND
PART ROSALIND PARK, BENDIGO**

DRAWING TITLE
SHADOW STUDY - 10AM 22/09/22

DATE
30/08/22

CHECKED
-

APPROVED
-

1

SCALE
1 : 500
@A1

0 2.5 5 10 15 25m

STATUS
TOWN PLANNING


PROJECT #
21-055

DRAWING NUMBER
TP10-302


REVISION
-

clare design

COPYRIGHT
Jackson Clements Burrows
Pty Ltd Architects
345 SWAN STREET RICHMOND VIC 3121
T +613 9654 6227 jcba.com.au

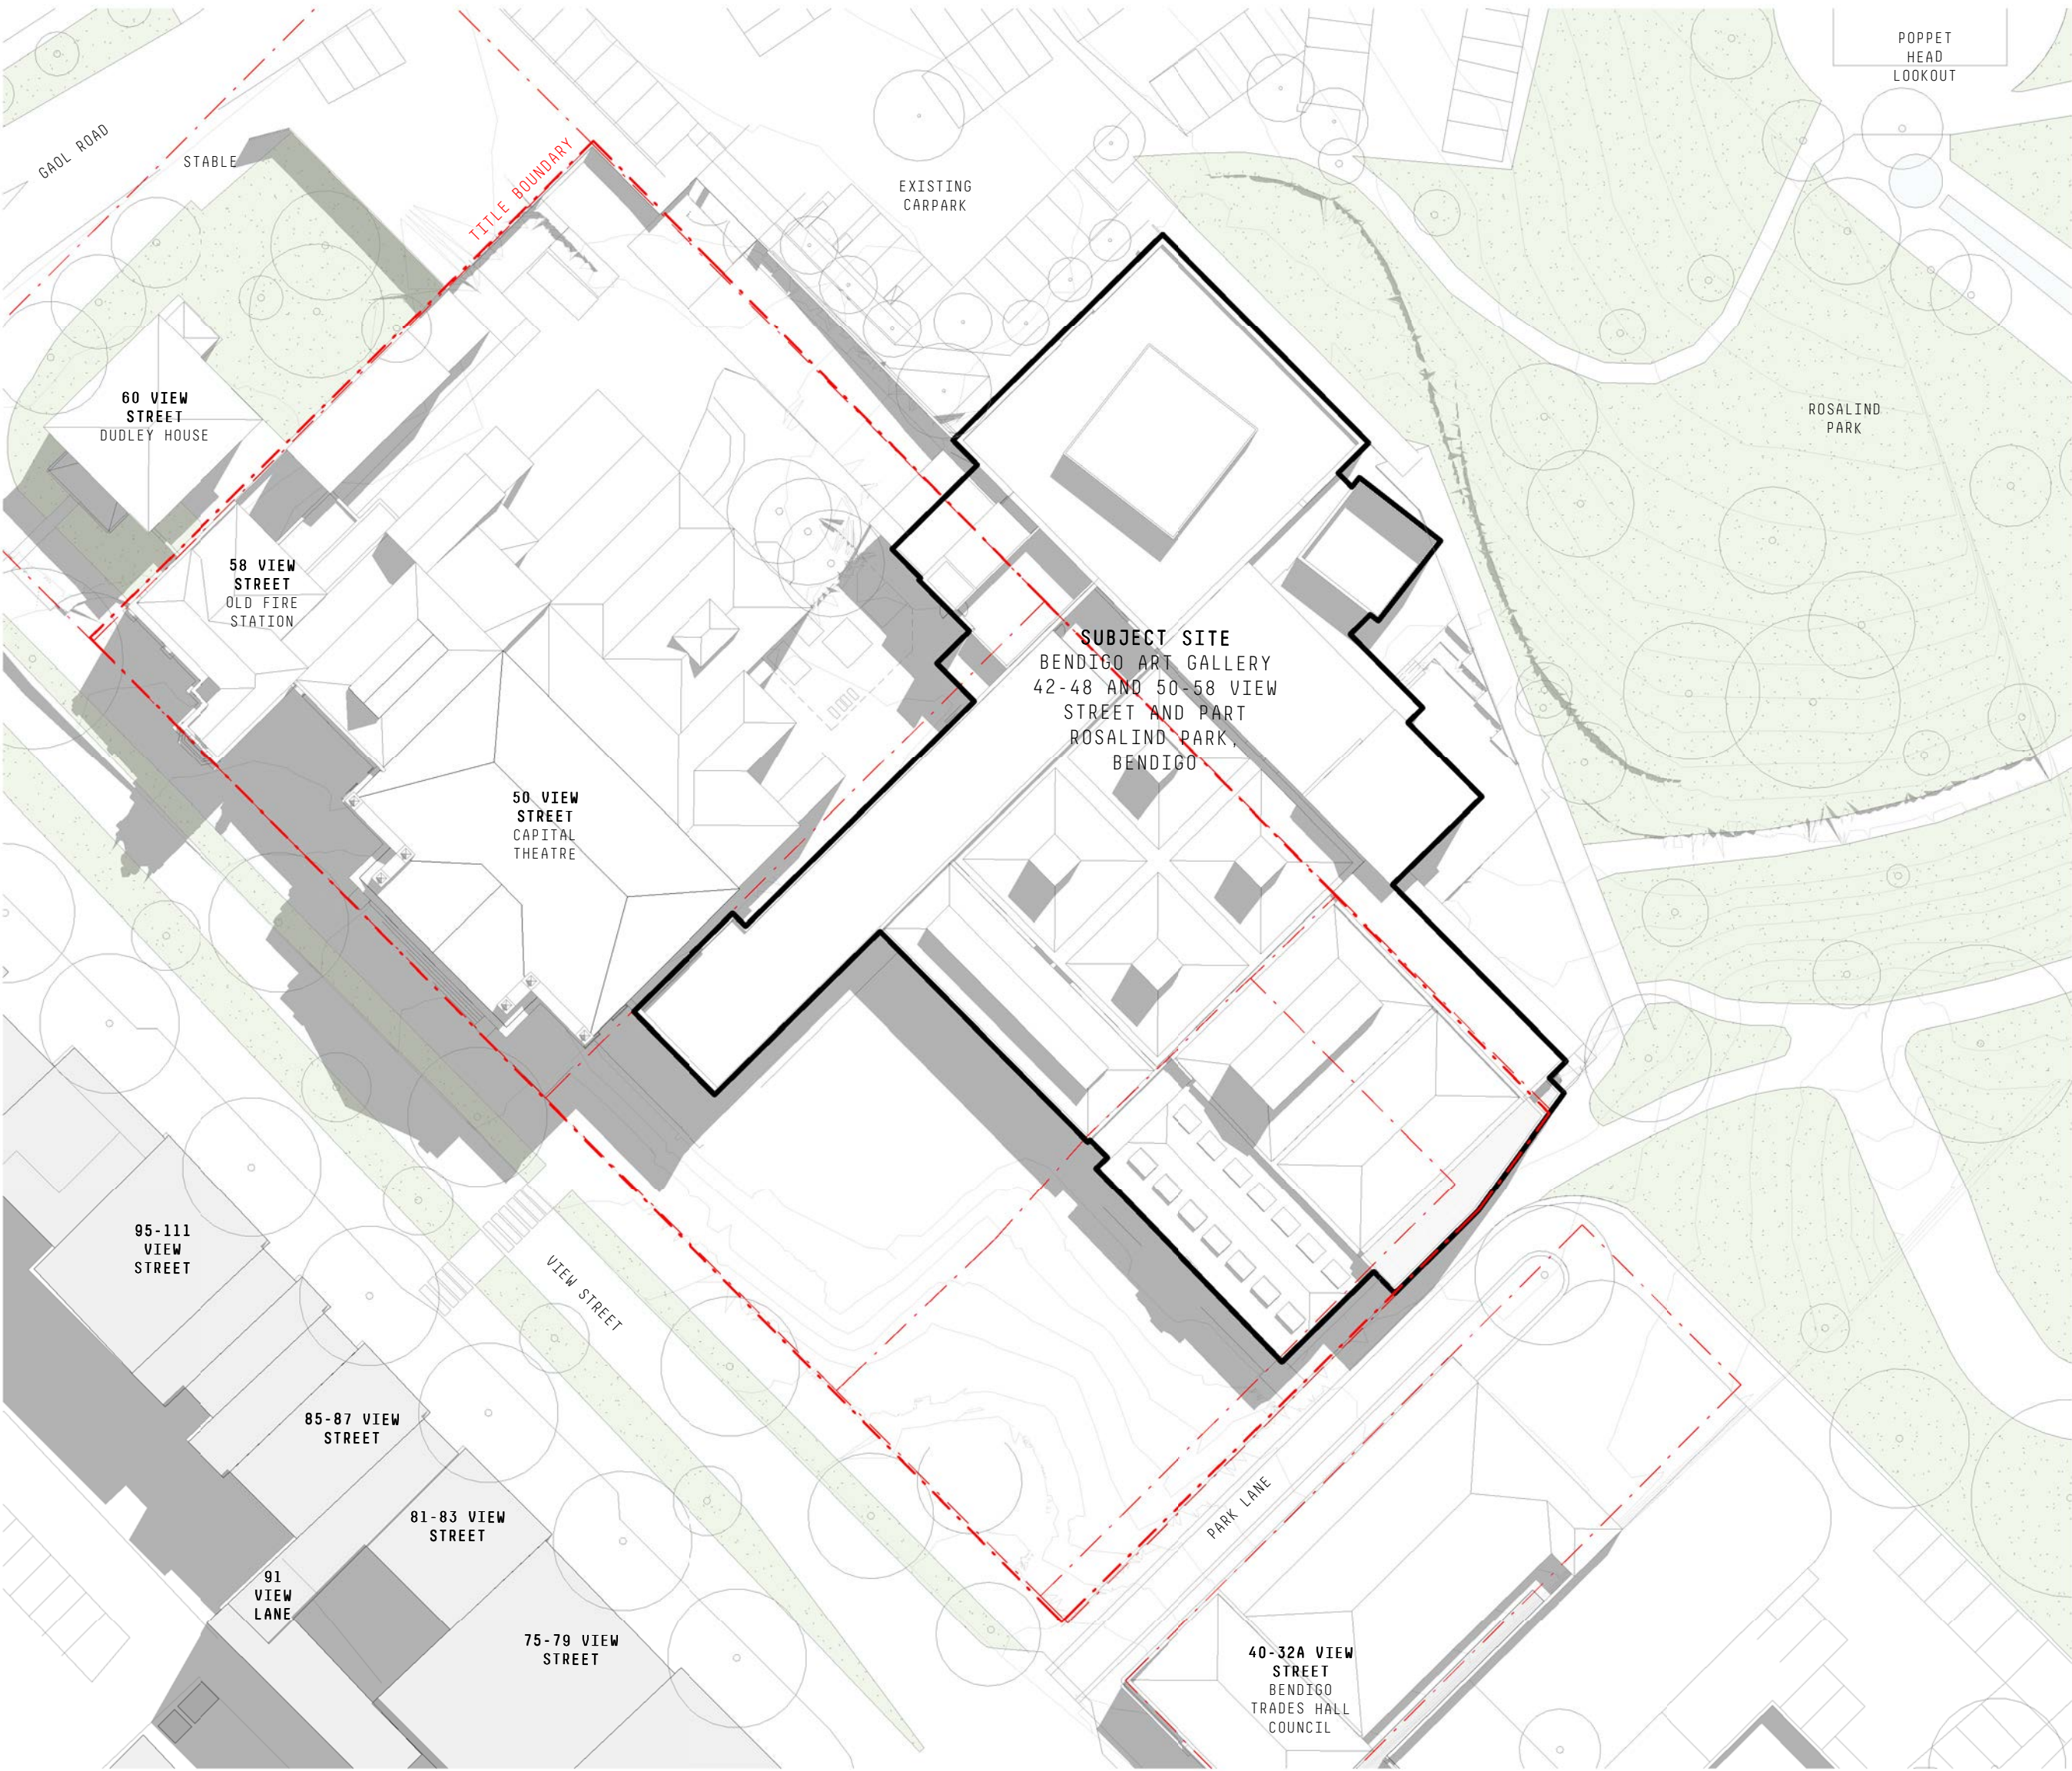

SHADOWS 11AM EXISTING
1:500

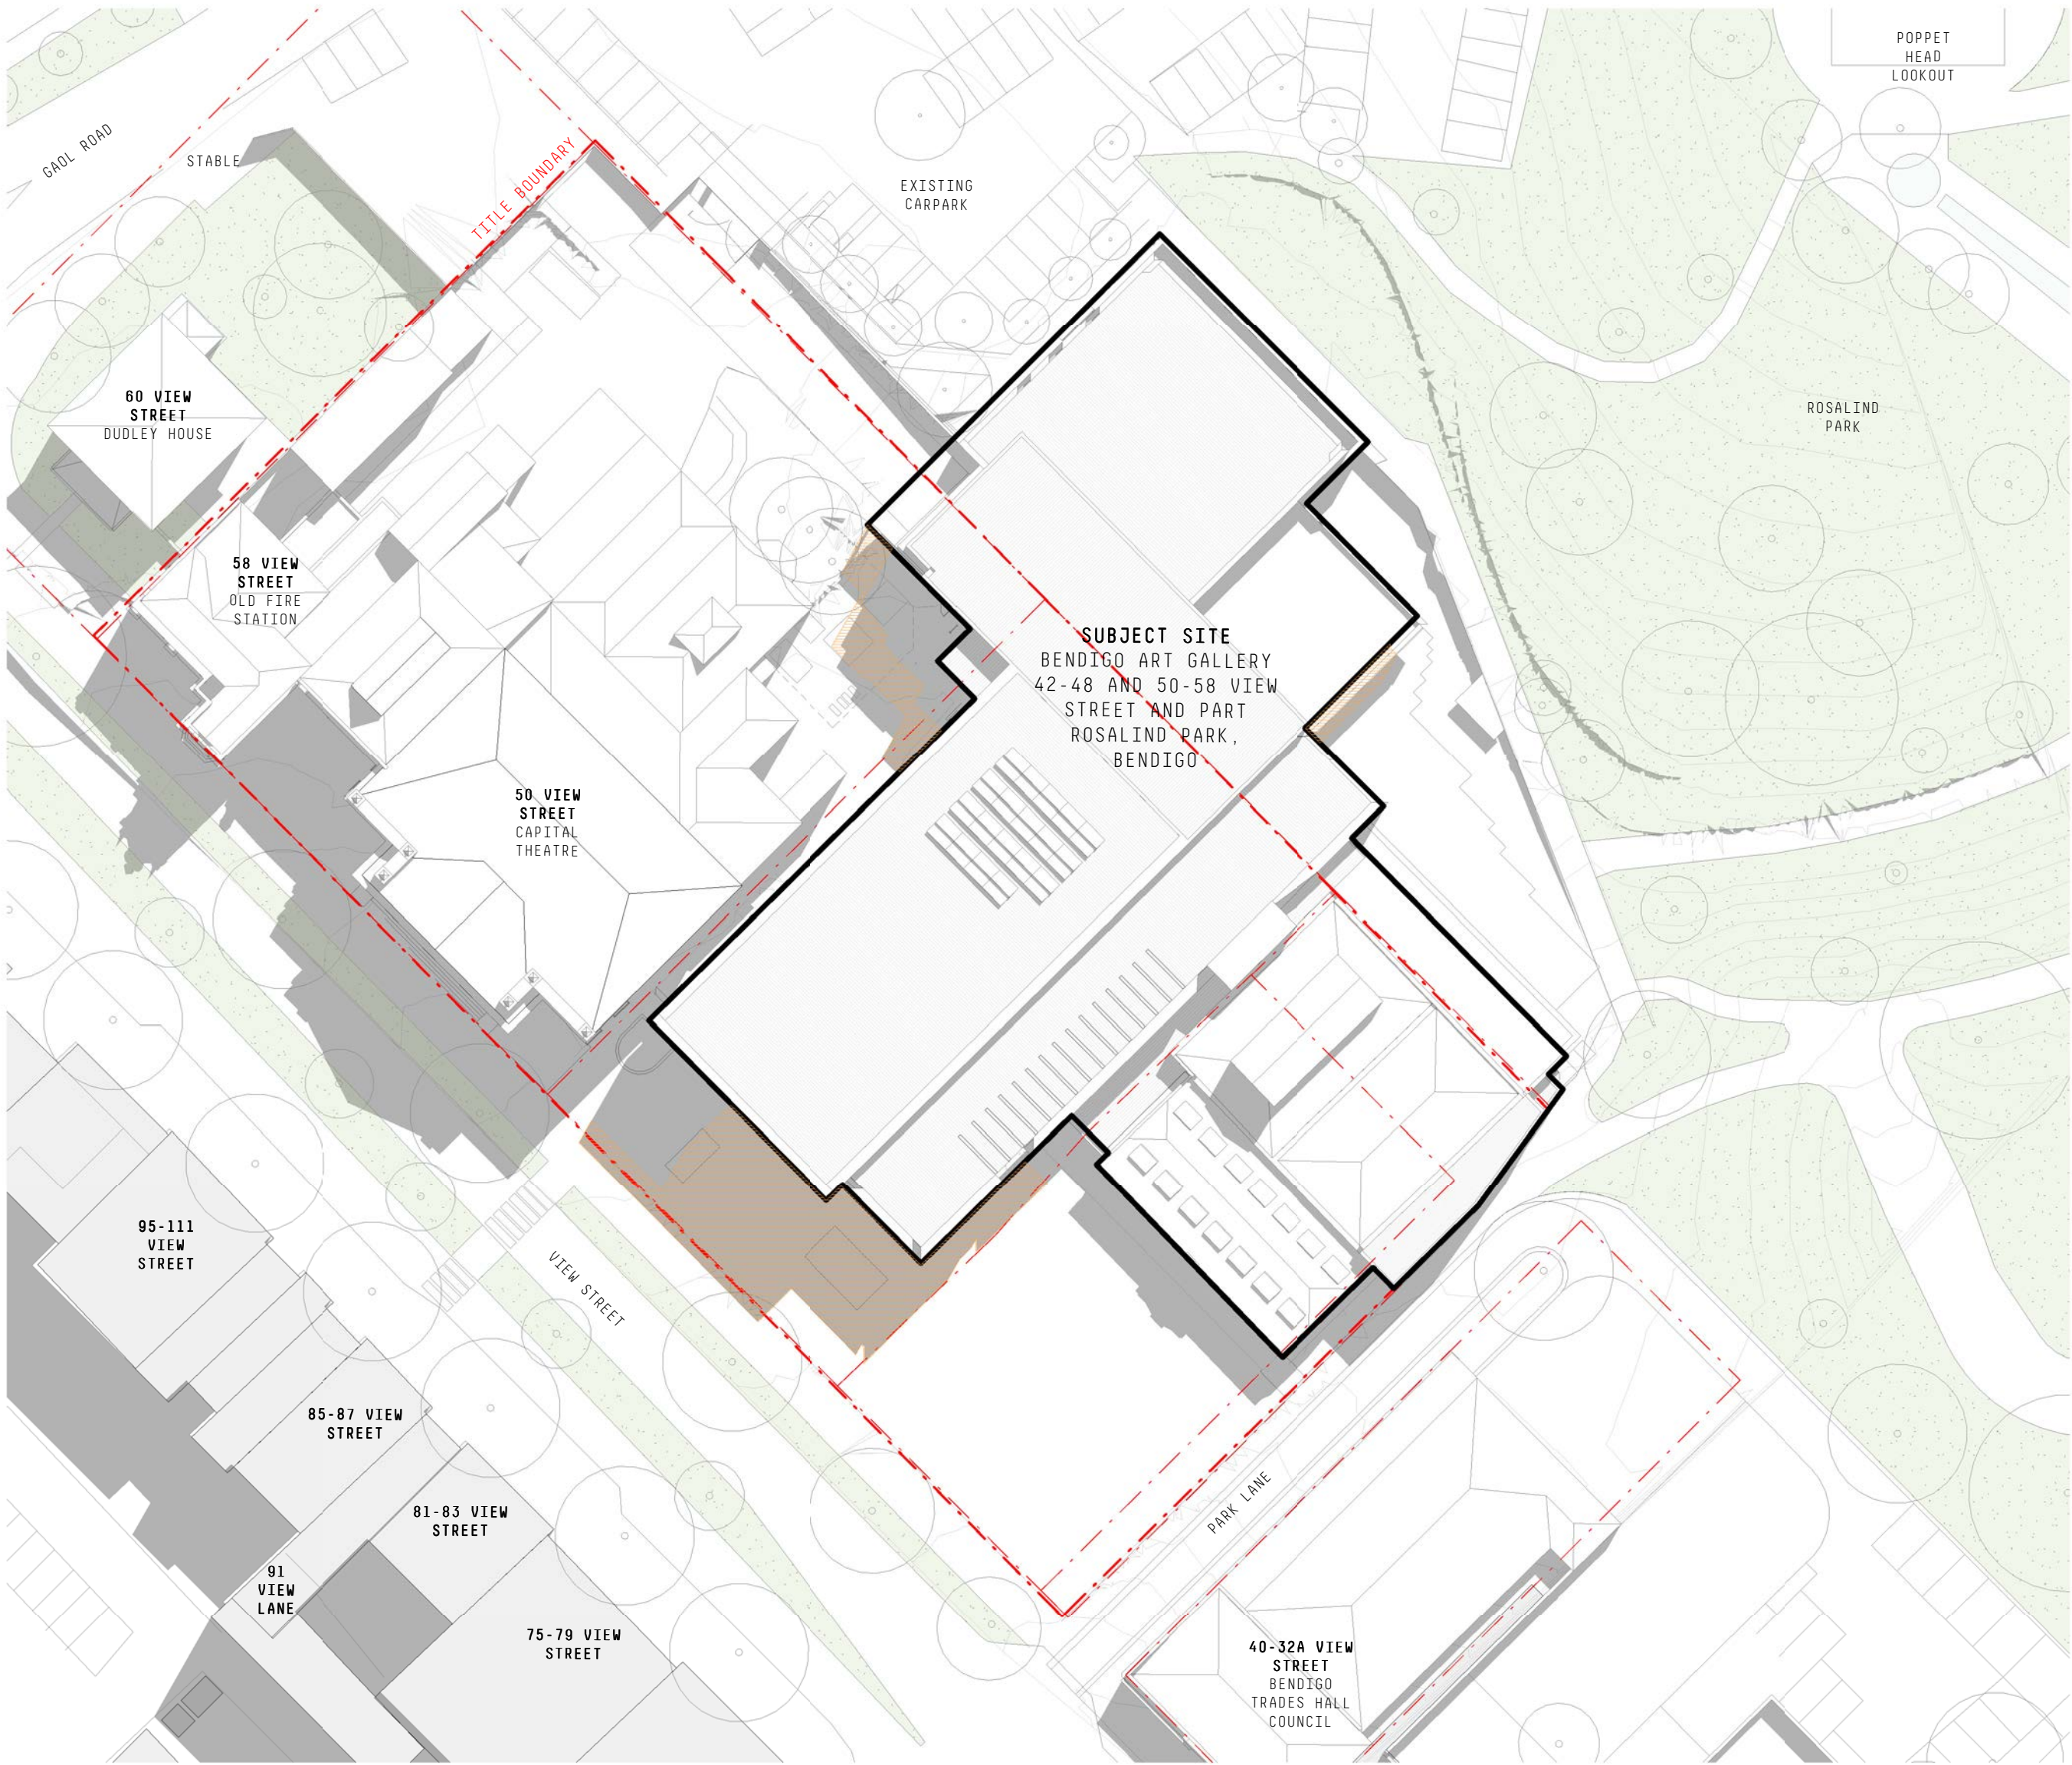

SHADOWS 11AM PROPOSED
1:500

LEGEND - SHADOW STUDY
EXISTING OVERSHADOWING (GREY)
ADDITIONAL OVERSHADING

GENERAL NOTES
THIS DRAWING SHOULD BE READ IN CONJUNCTION WITH ALL RELEVANT CONTRACTS, SPECIFICATIONS AND DRAWINGS.
COPYRIGHT OF THIS DRAWING IS VESTED IN THE ARCHITECTS.
DIMENSIONS ARE IN MILLIMETRES AND LEVELS ARE IN METRES.
DO NOT SCALE OFF DRAWINGS.
USE FIGURED DIMENSIONS ONLY. CHECK AND VERIFY ALL DIMENSIONS ON SITE PRIOR TO COMMENCING WORK.

Team of 3 Data Teams and Conditions:
Team of 3 Data Teams and Conditions:
Team of 3 Data Teams and Conditions:

REV	DATE	DESCRIPTION
-	30/08/2022	ISSUED FOR TOWN PLANNING

CLIENT
CITY OF GREATER BENDIGO



PROJECT
BENDIGO ART GALLERY
DEVELOPMENT
42-48 AND 50-58 VIEW STREET AND
PART ROSALIND PARK, BENDIGO

DRAWING TITLE
SHADOW STUDY - 11AM 22/09/22

DATE	CHECKED	APPROVED
30/08/22	-	-

SCALE
1 : 500
@A1
0 2.5 5 10 15 25m
STATUS
TOWN PLANNING
DRAWING NUMBER
TP10-303
PROJECT #
21-055
REVISION
-

claredesign
COPYRIGHT
Jackson Clements Burrows
Pty Ltd Architects
345 SWAN STREET RICHMOND VIC 3121
T +613 9654 6227 jcba.com.au

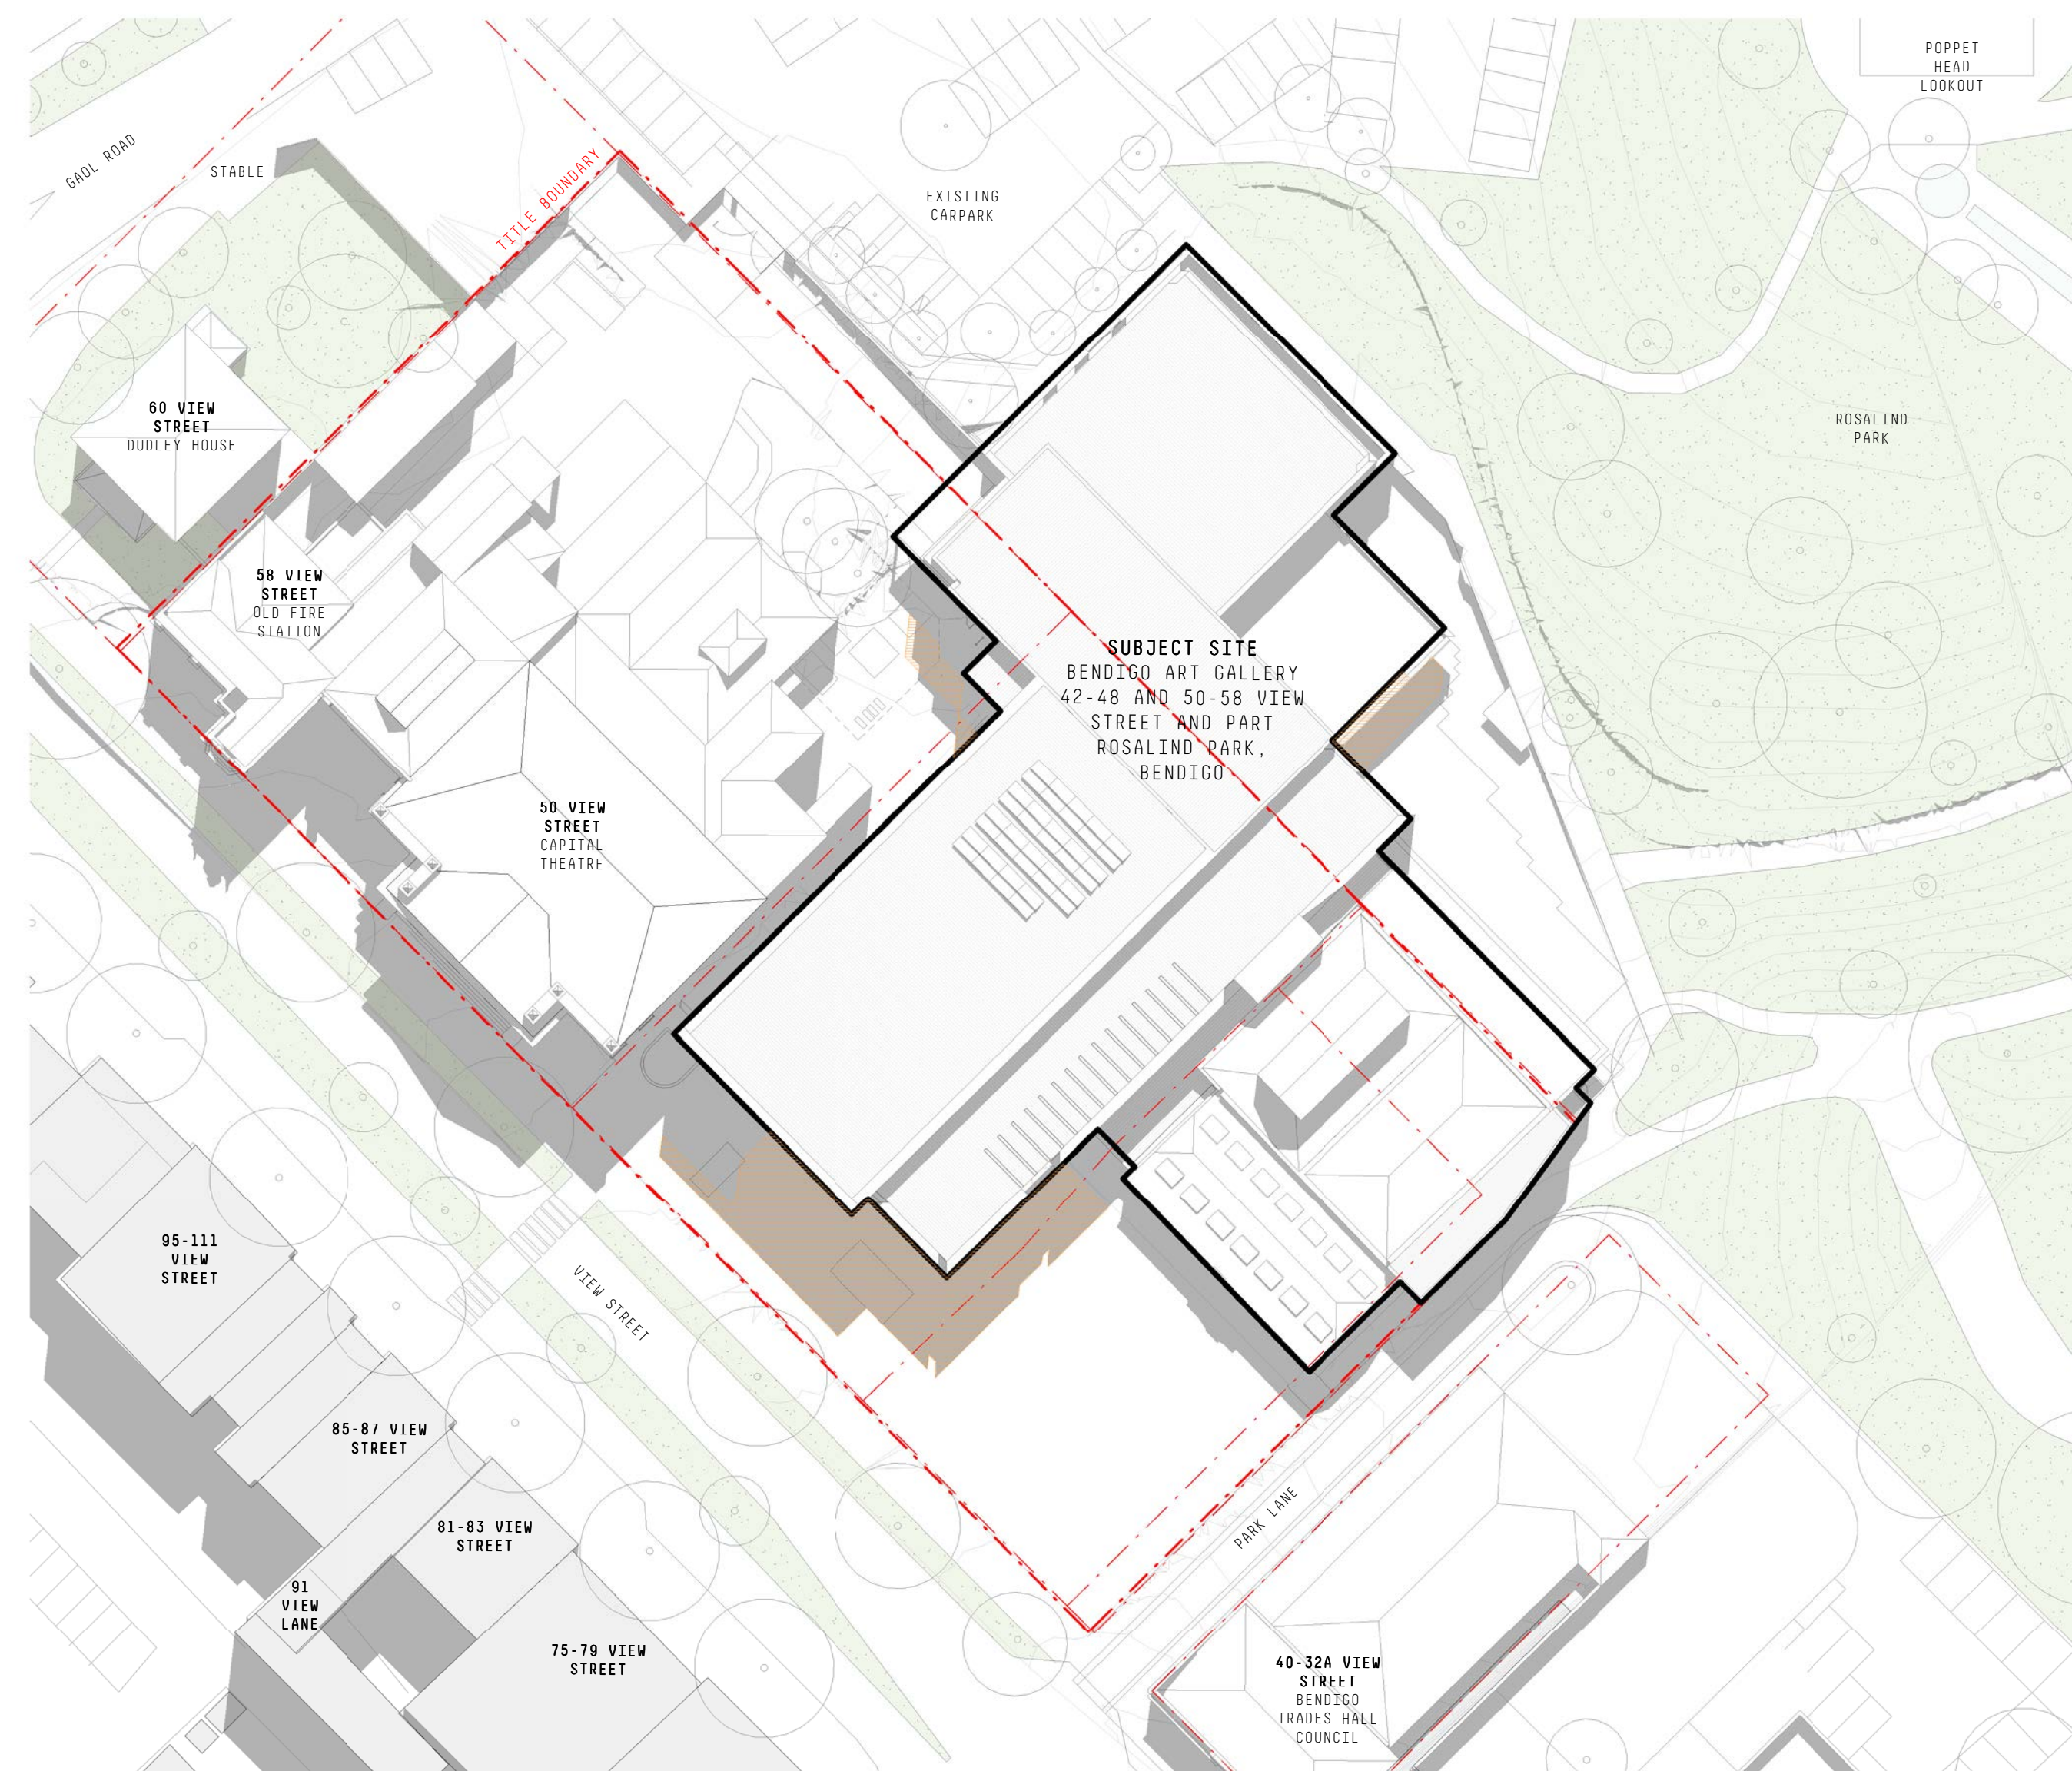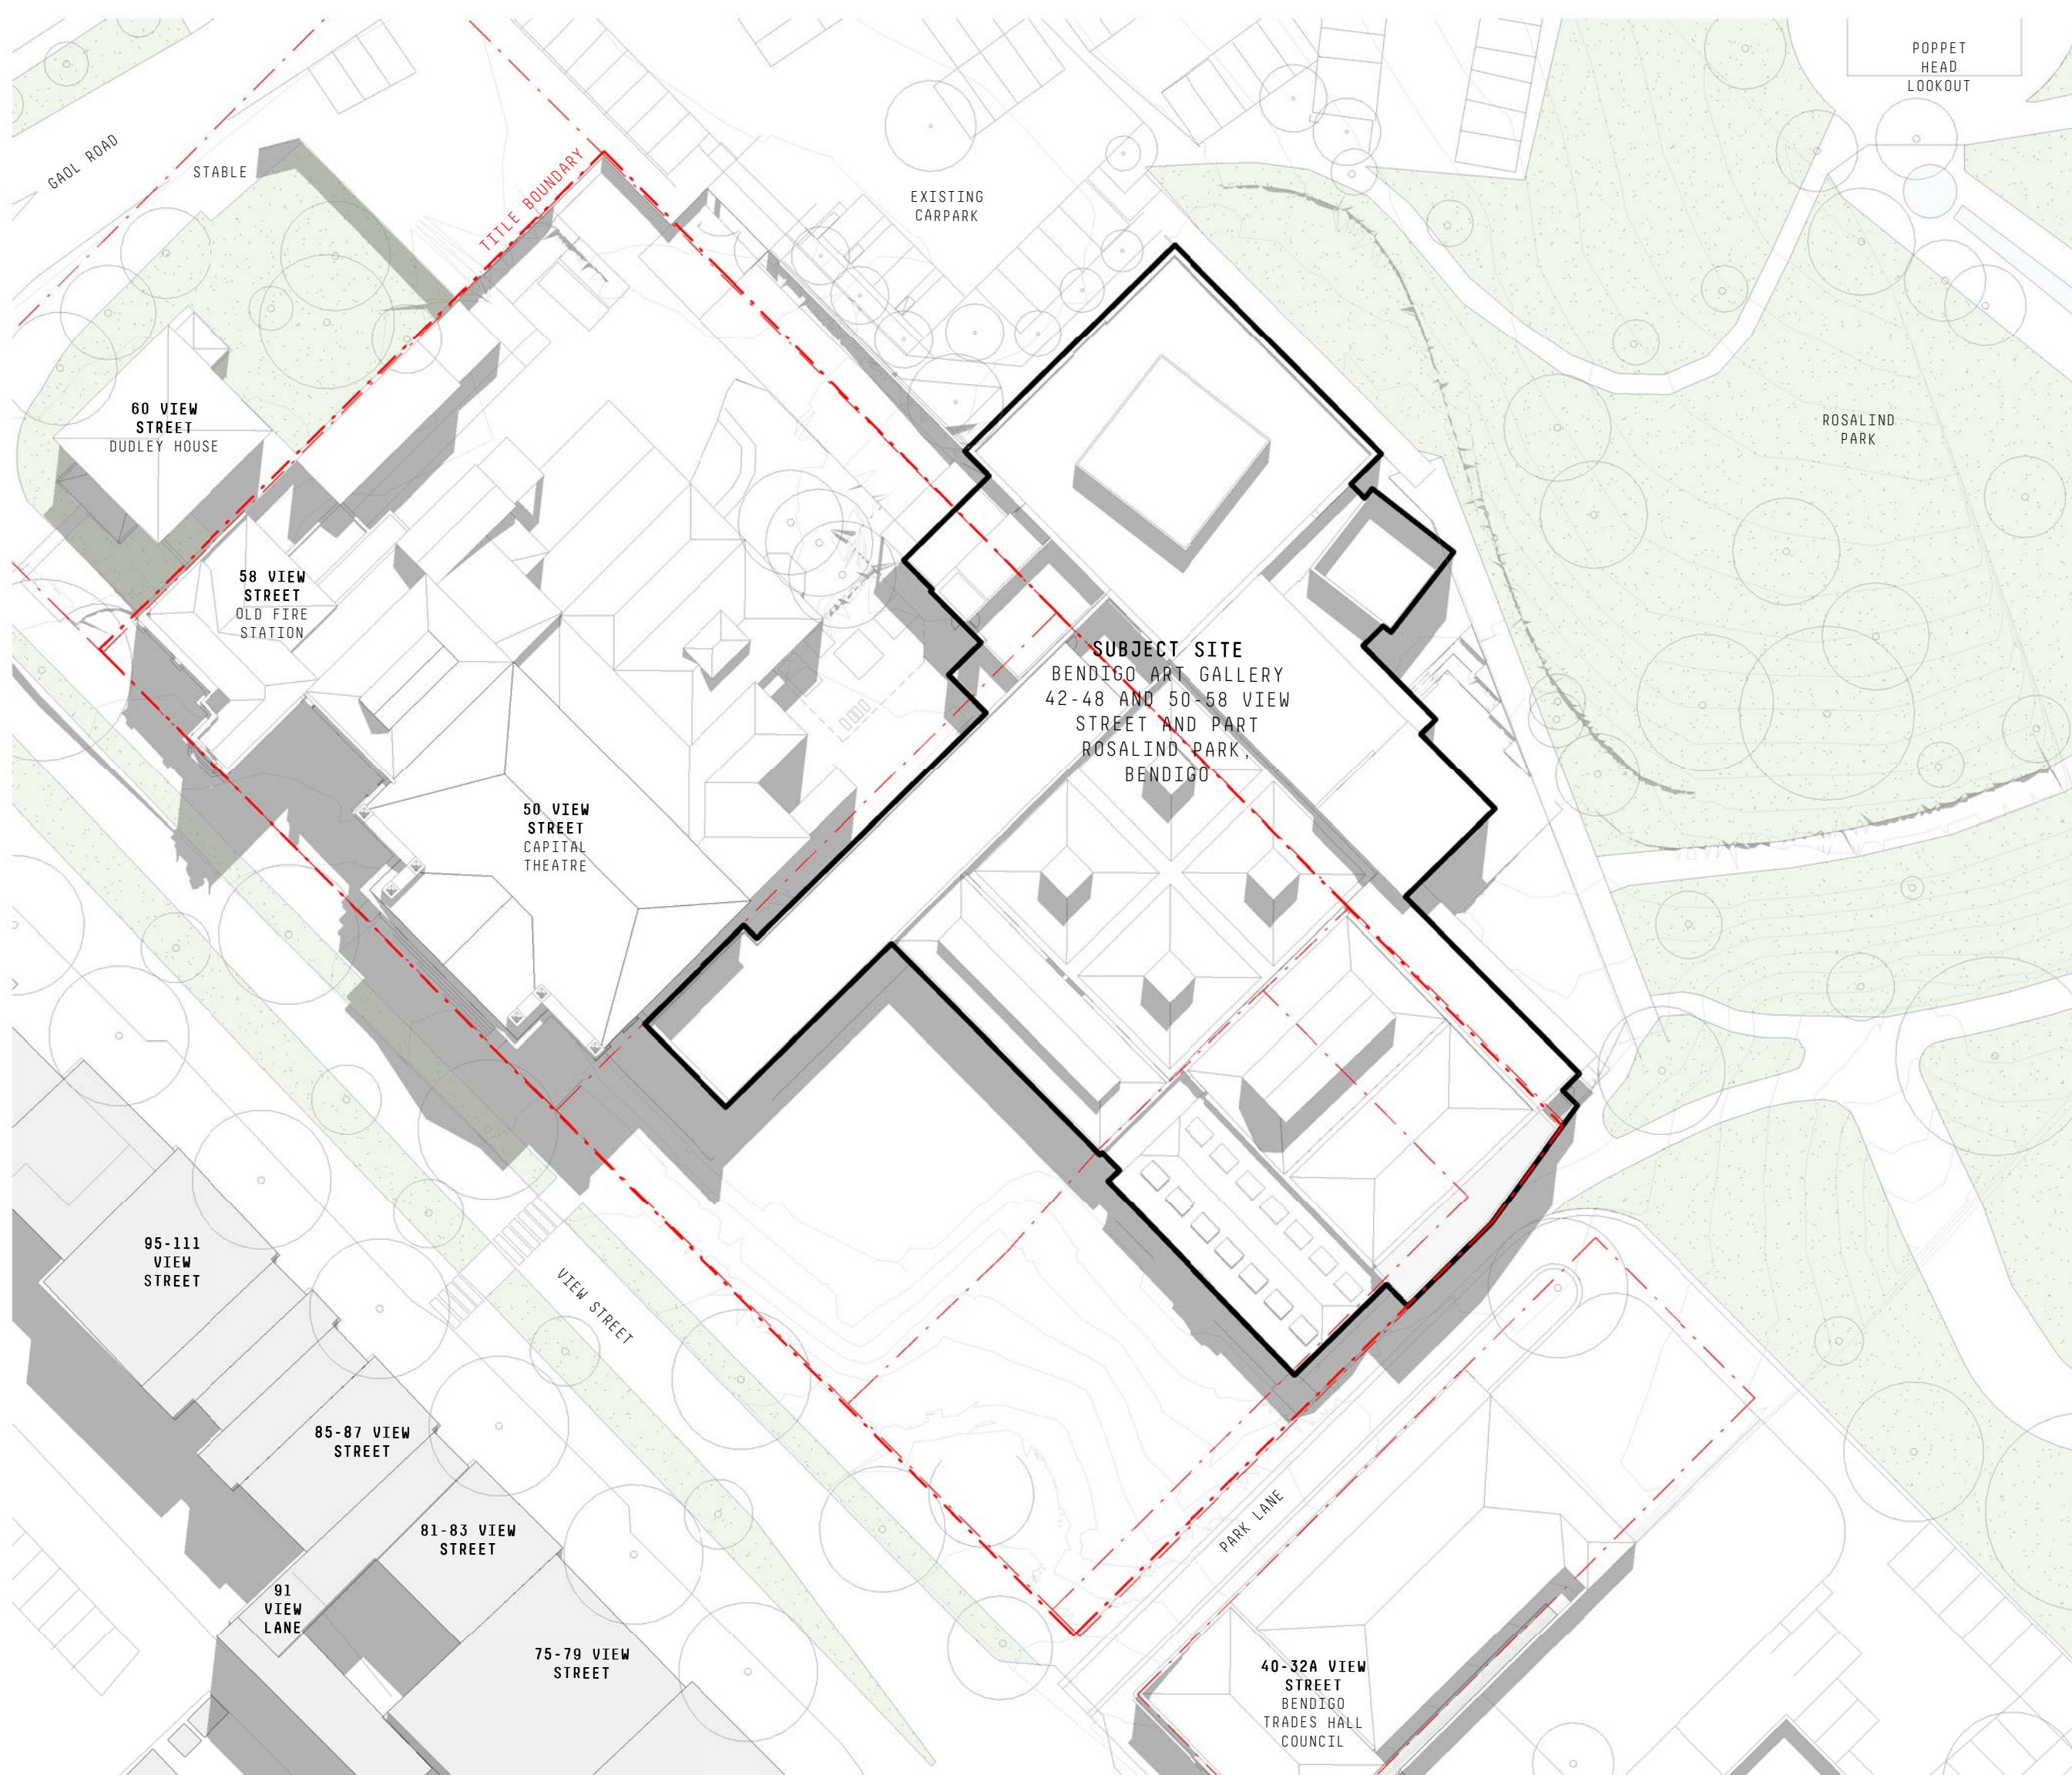

LEGEND - SHADOW STUDY

EXISTING OVERSHADOWING (GREY)

ADDITIONAL OVERSHADING

GENERAL NOTES

THIS DRAWING SHOULD BE READ IN CONJUNCTION WITH ALL RELEVANT CONTRACTS, SPECIFICATIONS AND DRAWINGS.

COPYRIGHT OF THIS DRAWING IS VESTED IN THE ARCHITECTS.

DIMENSIONS ARE IN MILLIMETRES AND LEVELS ARE IN METRES.

DO NOT SCALE OFF DRAWINGS.

USE FIGURED DIMENSIONS ONLY. CHECK AND VERIFY ALL DIMENSIONS ON SITE PRIOR TO COMMENCING WORK.


Transfer of E-Data Terms and Conditions:
<http://fidoa.com/us/en-us/ads/other/fidoa-advertising-transfer-of-data-terms-and-conditions>

REV	DATE	DESCRIPTION
-	30/08/2022	ISSUED FOR TOWN PLANNING

CLIENT
CITY OF GREATER BENDIGO

PROJECT
**BENDIGO ART GALLERY
DEVELOPMENT**
**42-48 AND 50-58 VIEW STREET AND
PART ROSALIND PARK, BENDIGO**

DRAWING TITLE
SHADOW STUDY - 12PM 22/09/22

DATE	CHECKED	APPROVED	
30/08/22	-	-	


SCALE
1 : 500
A1


STATUS
TOWN PLANNING

DRAWING NUMBER
TP10-304


PROJECT #
21-055

REVISION

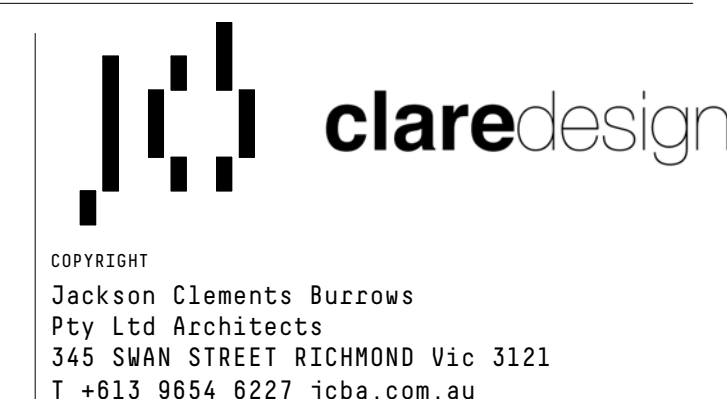

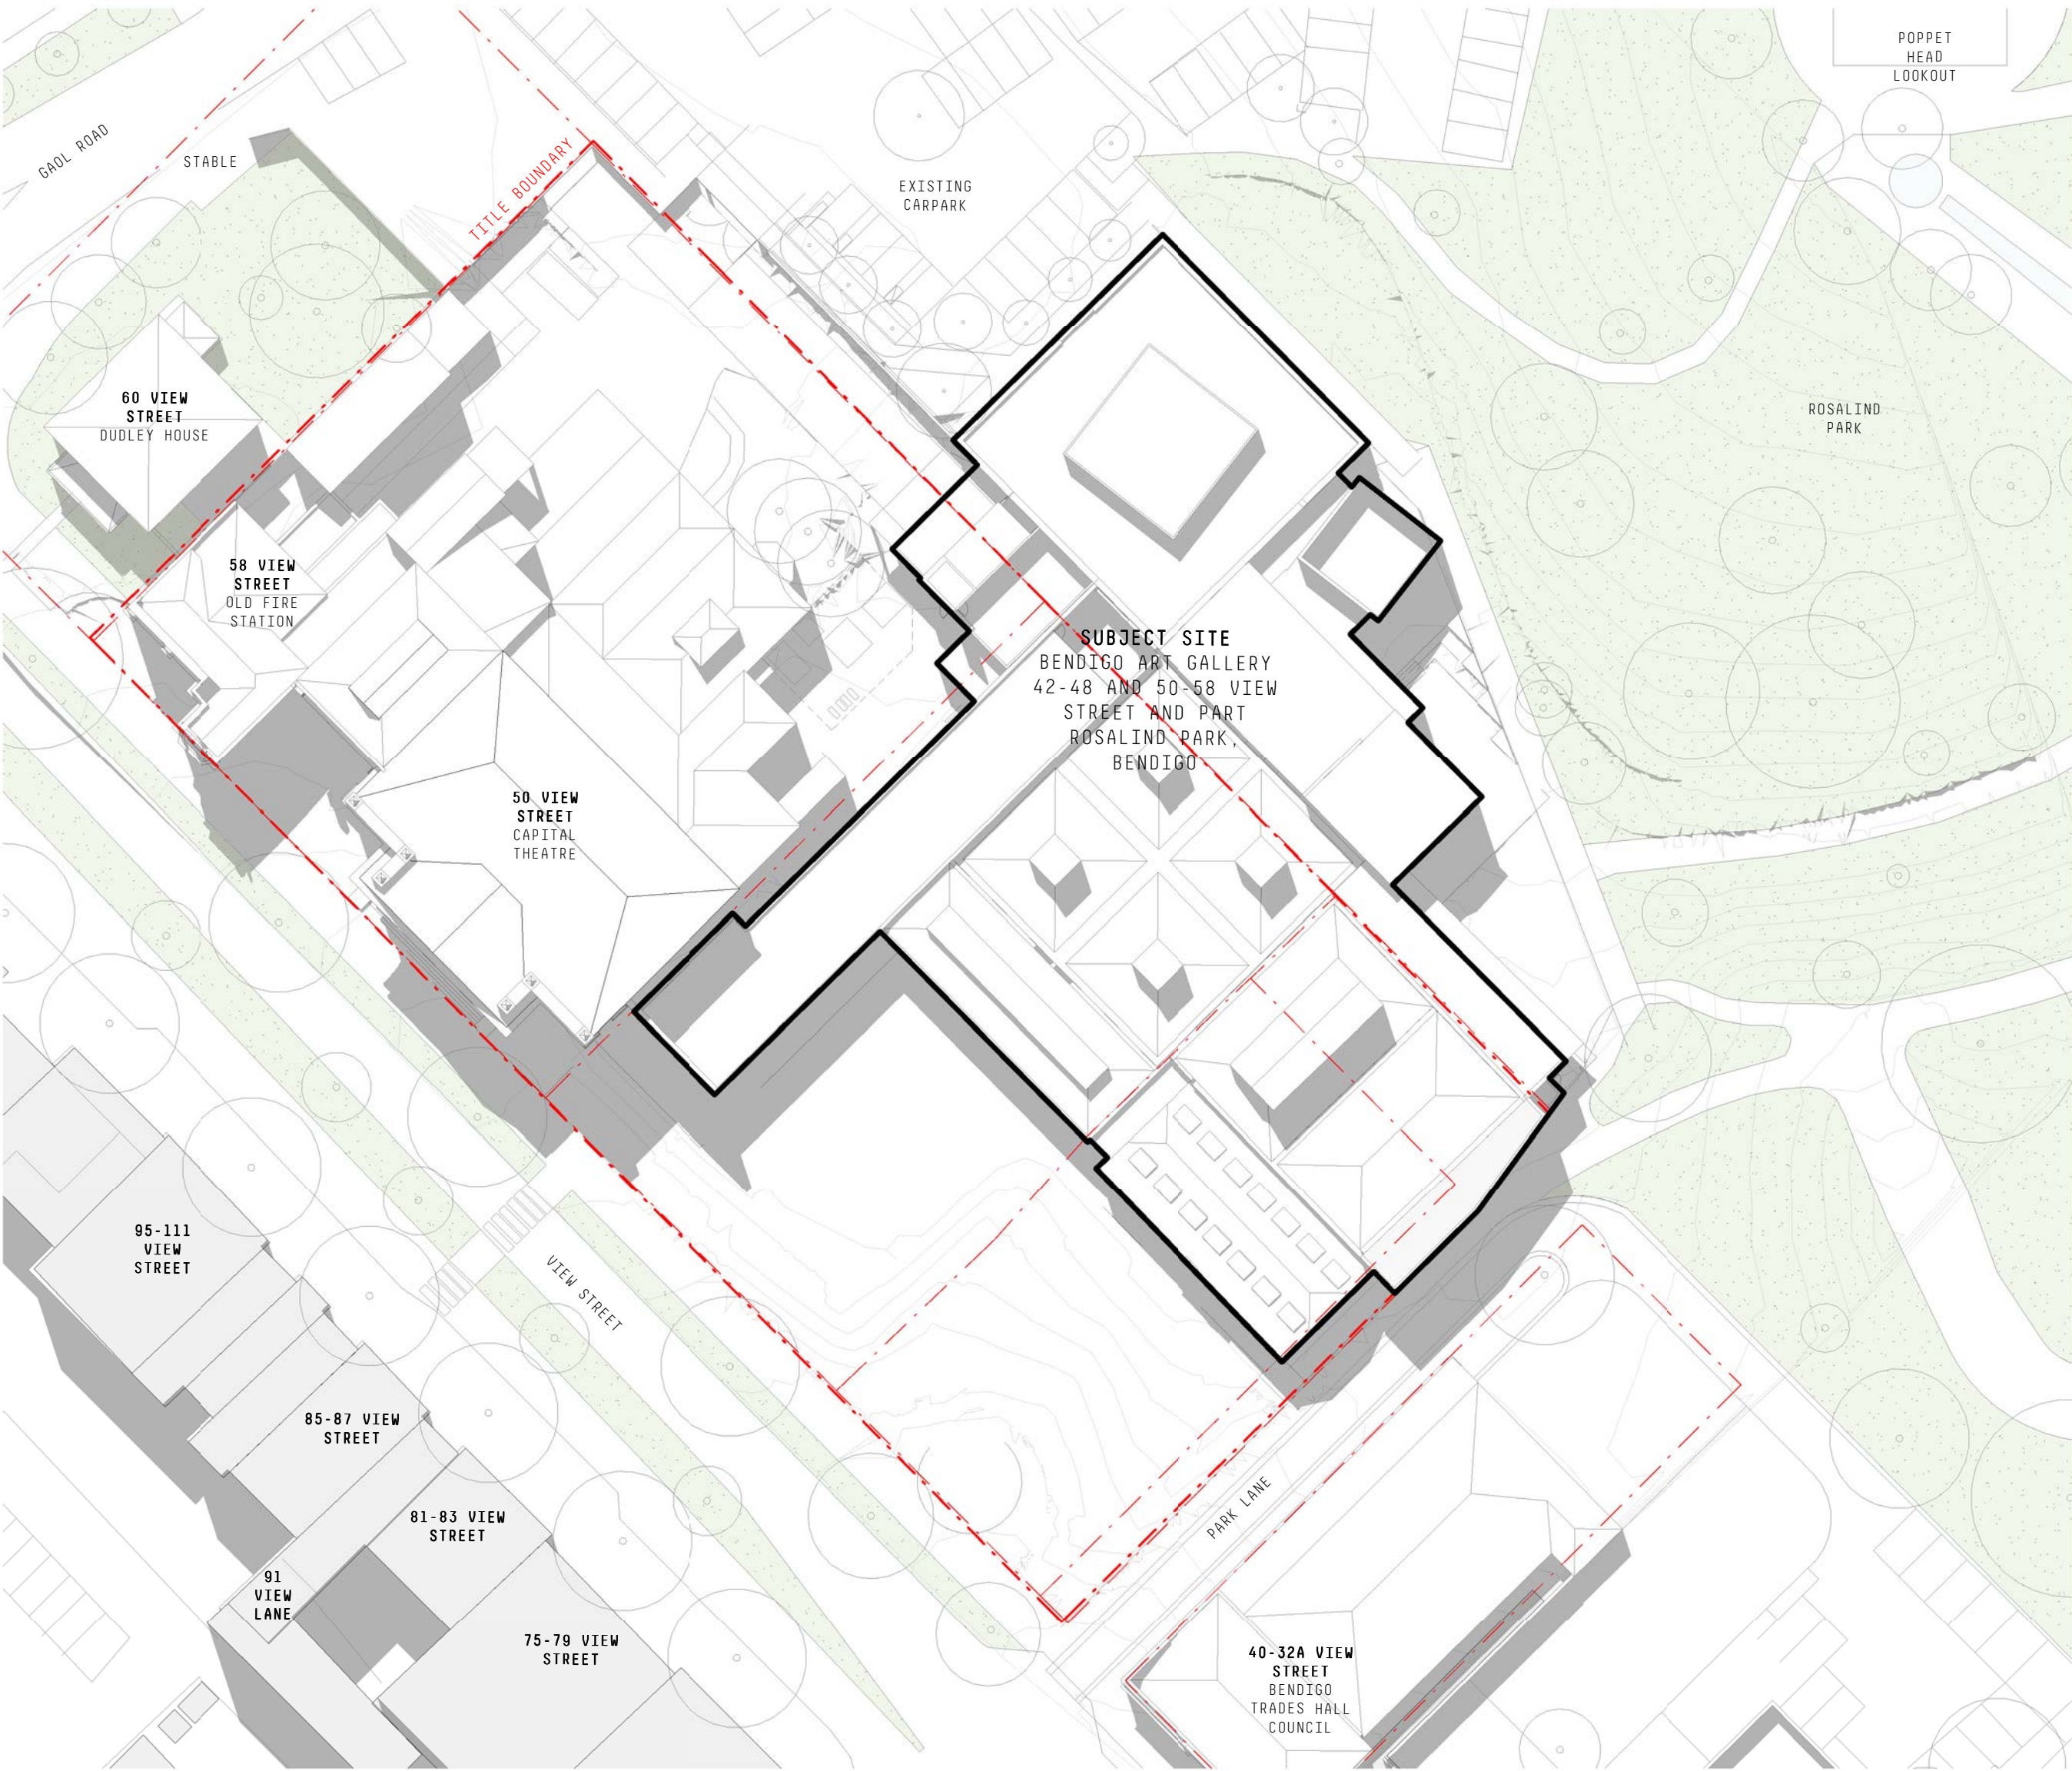

SHADOWS 1PM EXISTING
1:500

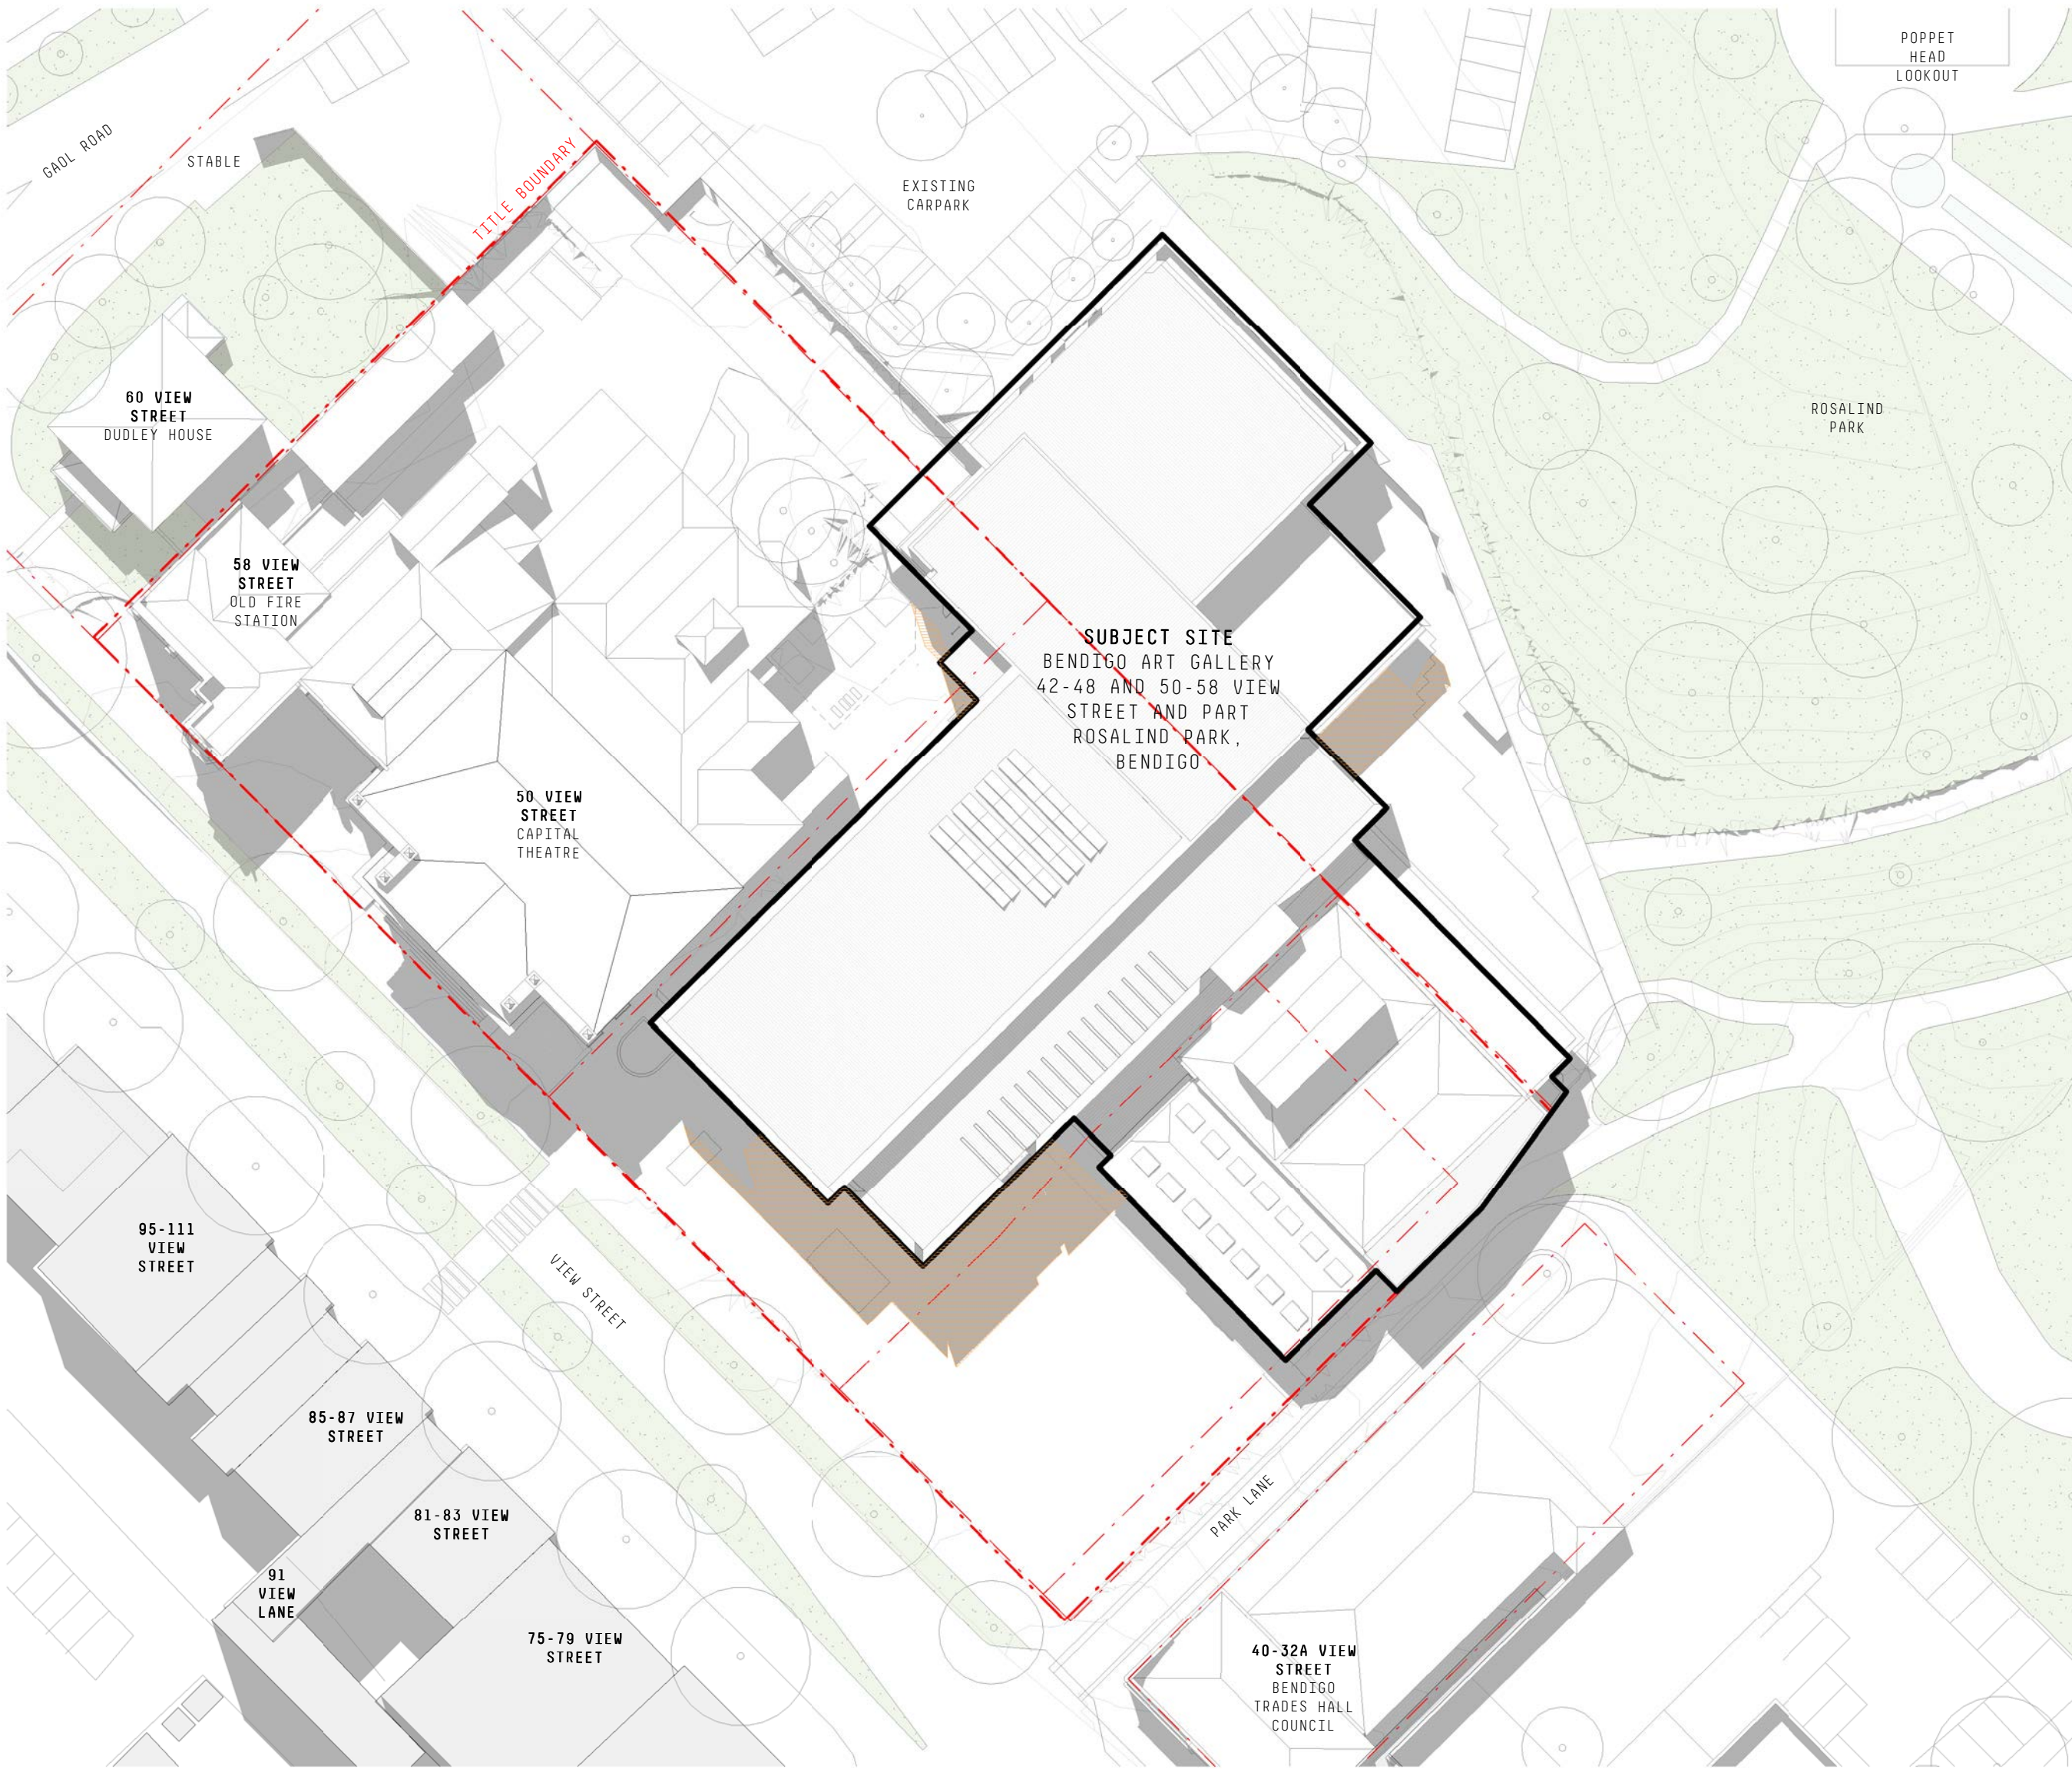

SHADOWS 1PM PROPOSED
1:500

LEGEND - SHADOW STUDY
EXISTING OVERSHADOWING (GREY)
ADDITIONAL OVERSHADING

GENERAL NOTES
THIS DRAWING SHOULD BE READ IN CONJUNCTION WITH ALL RELEVANT CONTRACTS, SPECIFICATIONS AND DRAWINGS.
COPYRIGHT OF THIS DRAWING IS VESTED IN THE ARCHITECTS.
DIMENSIONS ARE IN MILLIMETRES AND LEVELS ARE IN METRES.
DO NOT SCALE OFF DRAWINGS.
USE FIGURED DIMENSIONS ONLY. CHECK AND VERIFY ALL DIMENSIONS ON SITE PRIOR TO COMMENCING WORK.

TeamFac of E-Data Terms and Conditions:
<https://www.teamfac.com.au/privacy-policy>

REV	DATE	DESCRIPTION
-	30/08/2022	ISSUED FOR TOWN PLANNING

CLIENT
CITY OF GREATER BENDIGO

PROJECT
**BENDIGO ART GALLERY
DEVELOPMENT
42-48 AND 50-58 VIEW STREET AND
PART ROSALIND PARK, BENDIGO**

DRAWING TITLE
SHADOW STUDY - 1PM 22/09/22

DATE	CHECKED	APPROVED
30/08/22	-	-

SCALE
1 : 500
@A1
0 2.5 5 10 15 25m

STATUS
TOWN PLANNING


DRAWING NUMBER
TP10-305

PROJECT #
21-055


REVISION
-

claredesign

COPYRIGHT
Jackson Clements Burrows
Pty Ltd Architects
345 SWAN STREET RICHMOND VIC 3121
T +613 9654 6227 jcba.com.au

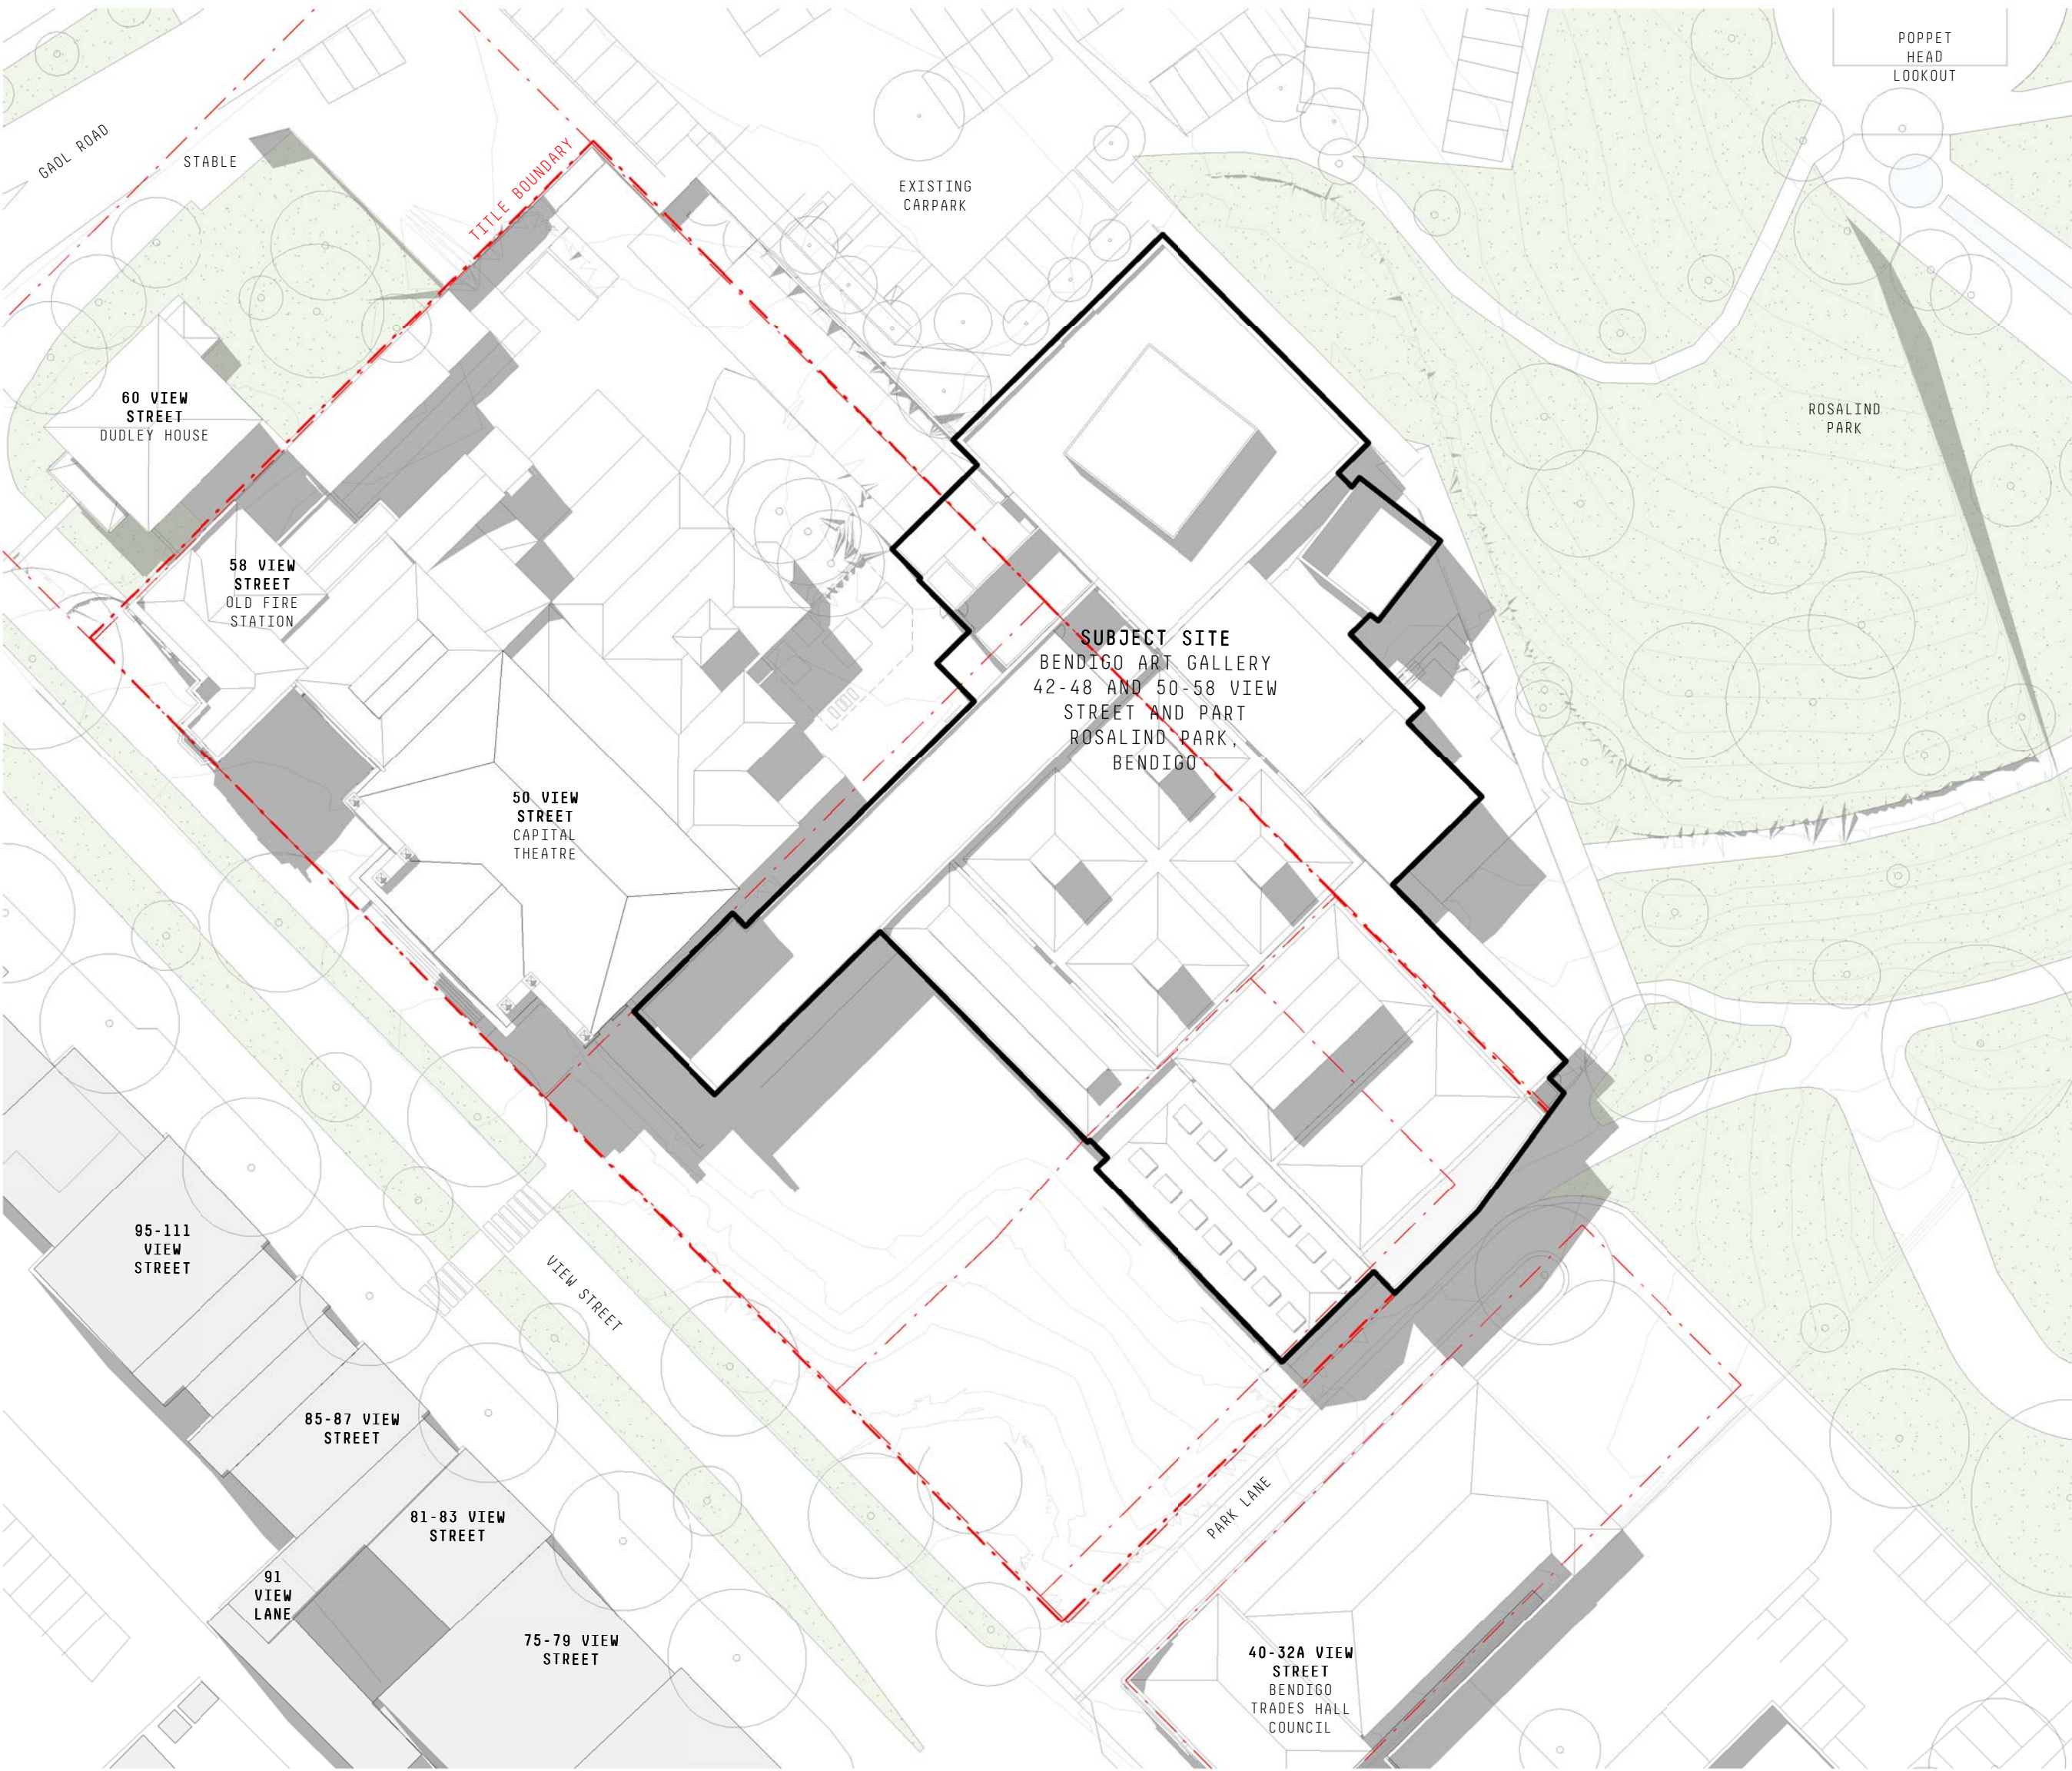

SHADOWS 2PM EXISTING
1:500

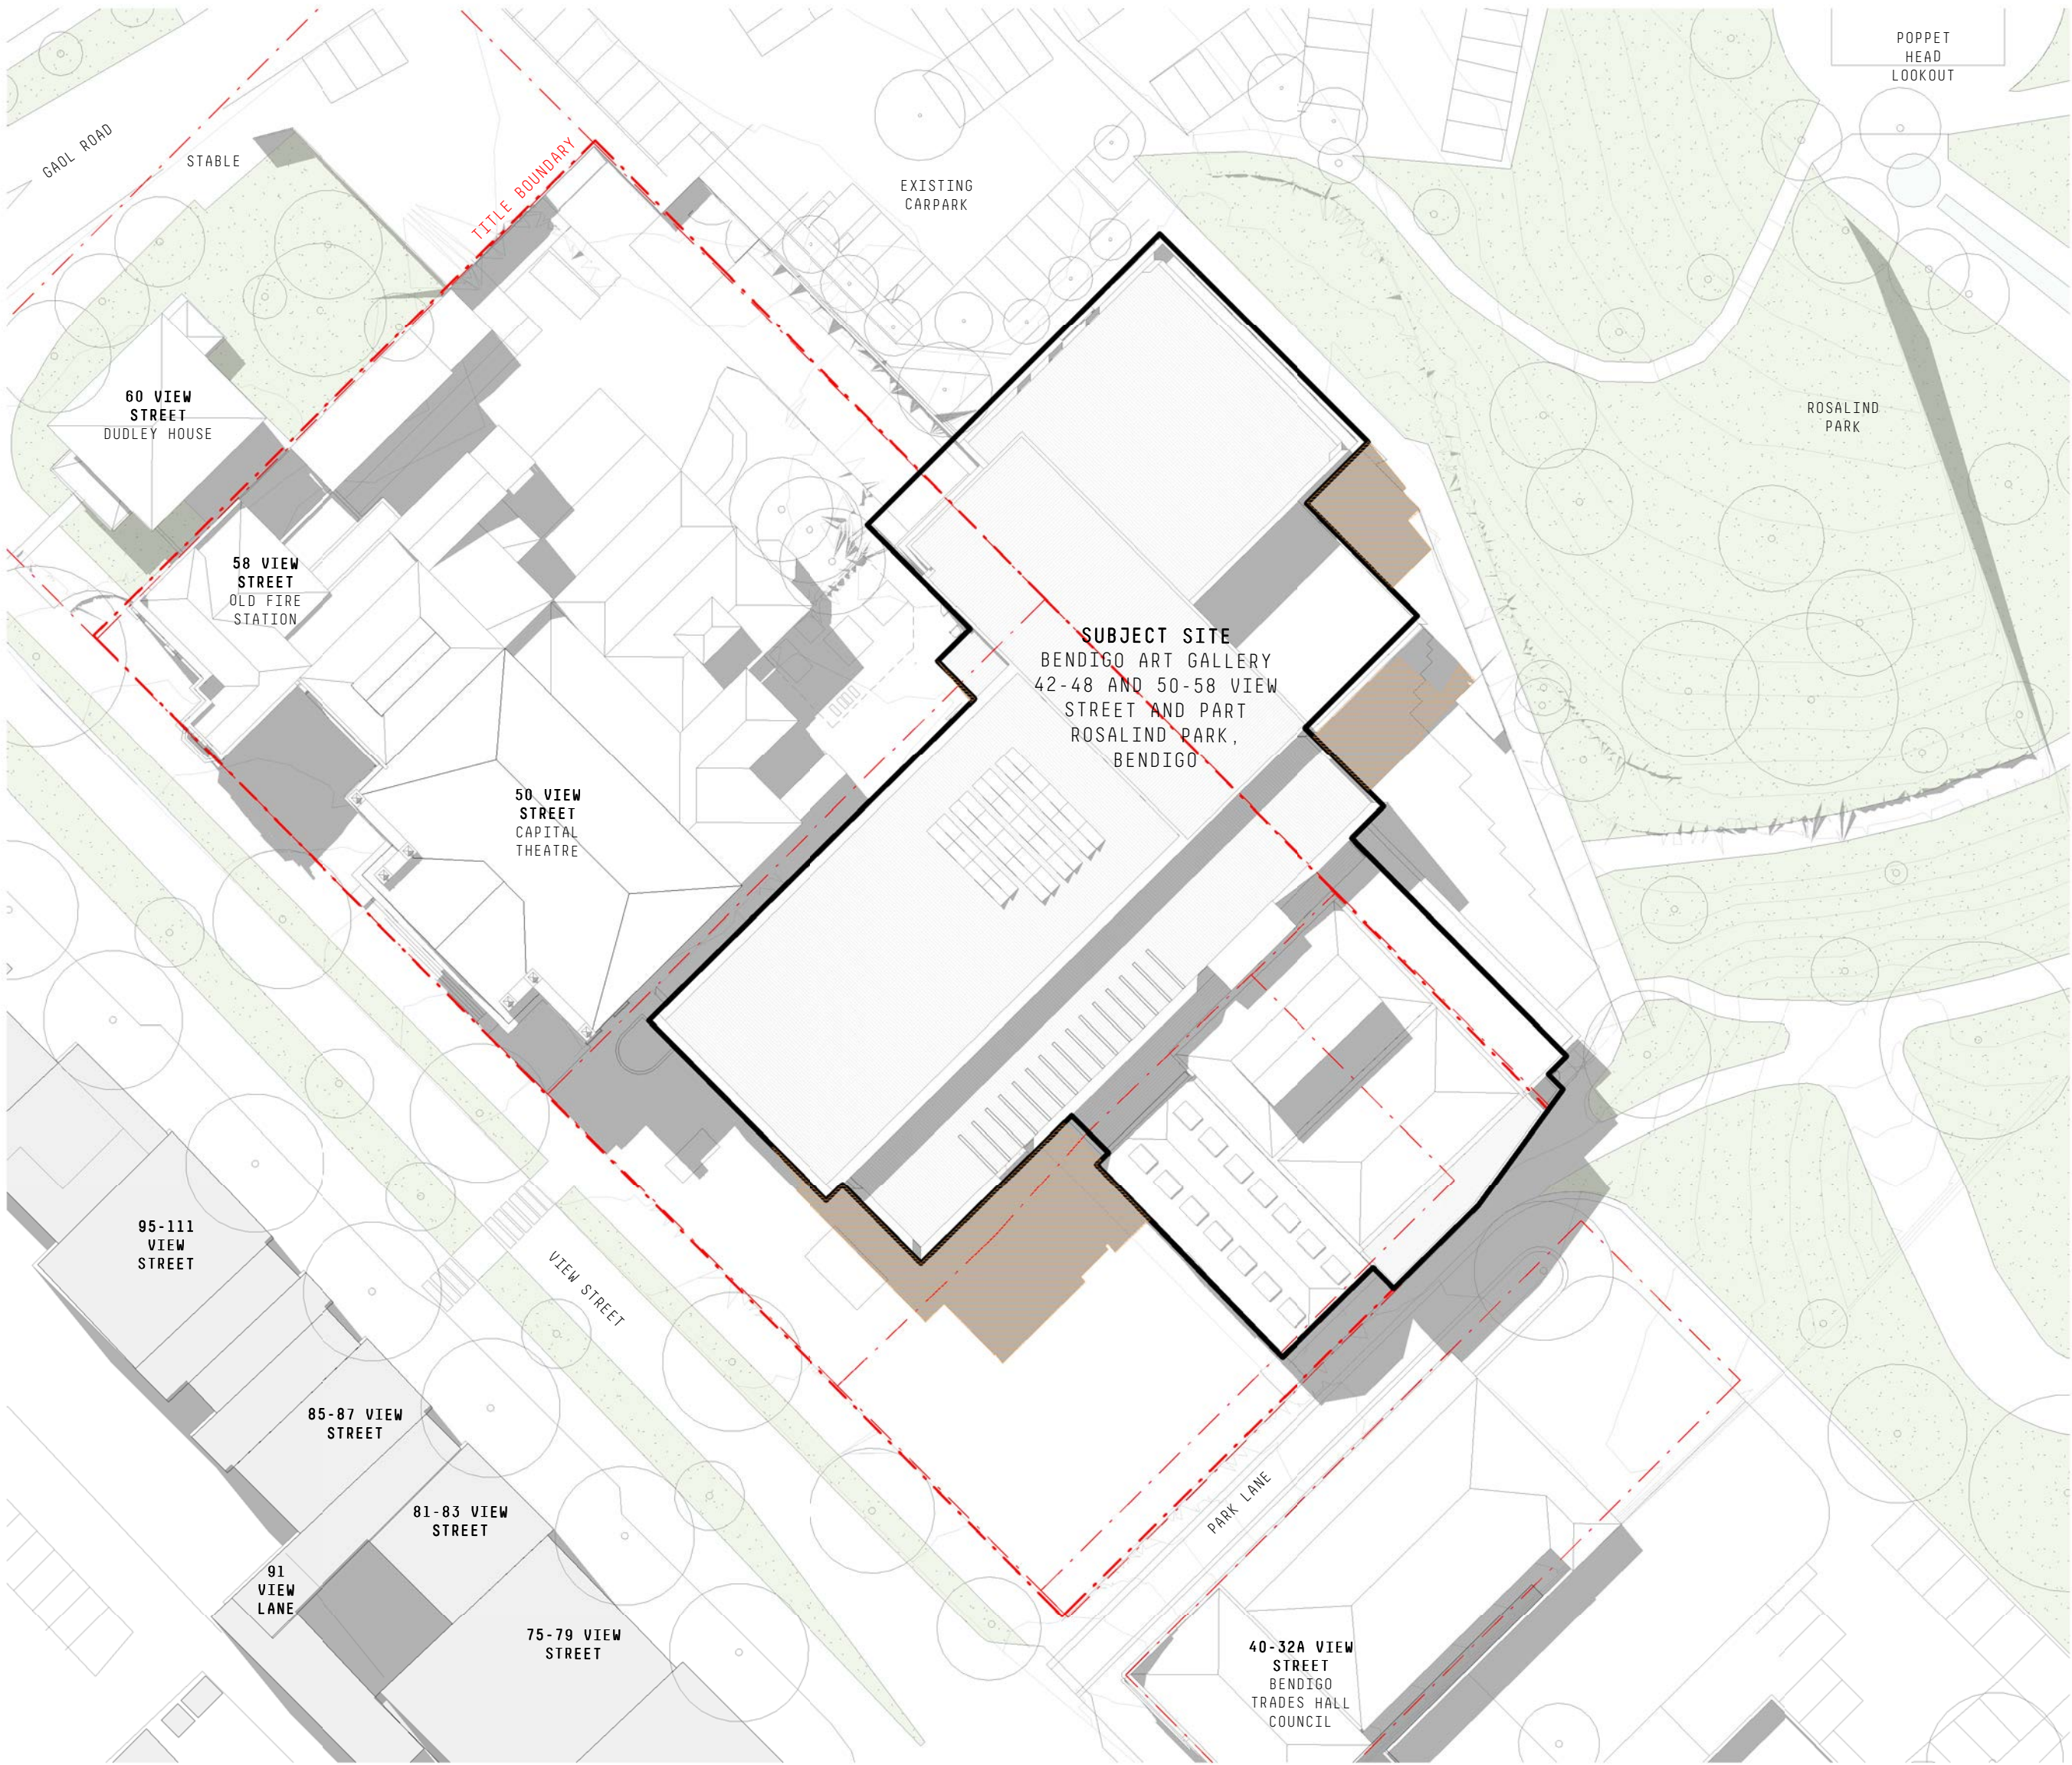

SHADOWS 2PM PROPOSED
1:500

LEGEND - SHADOW STUDY
EXISTING OVERSHADOWING (GREY)
ADDITIONAL OVERSHADING

GENERAL NOTES
THIS DRAWING SHOULD BE READ IN CONJUNCTION WITH ALL RELEVANT CONTRACTS, SPECIFICATIONS AND DRAWINGS.
COPYRIGHT OF THIS DRAWING IS VESTED IN THE ARCHITECTS.
DIMENSIONS ARE IN MILLIMETRES AND LEVELS ARE IN METRES.
DO NOT SCALE OFF DRAWINGS.
USE FIGURED DIMENSIONS ONLY. CHECK AND VERIFY ALL DIMENSIONS ON SITE PRIOR TO COMMENCING WORK.

Team of 3 Data Teams and Conditions:
www.clare.design/architects/3d-visualisation-services/3d-visualisation-services

REV	DATE	DESCRIPTION
-	30/08/2022	ISSUED FOR TOWN PLANNING

CLIENT
CITY OF GREATER BENDIGO

PROJECT
**BENDIGO ART GALLERY
DEVELOPMENT
42-48 AND 50-58 VIEW STREET AND
PART ROSALIND PARK, BENDIGO**

DRAWING TITLE
SHADOW STUDY - 2PM 22/09/22

DATE	CHECKED	APPROVED
30/08/22	-	-

SCALE
1 : 500
@A1
0 2.5 5 10 15 25m

STATUS
TOWN PLANNING


DRAWING NUMBER
TP10-306

PROJECT #
21-055


REVISION
-

clare design

COPYRIGHT
Jackson Clements Burrows
Pty Ltd Architects
345 SWAN STREET RICHMOND VIC 3121
T +613 9654 6227 jcba.com.au

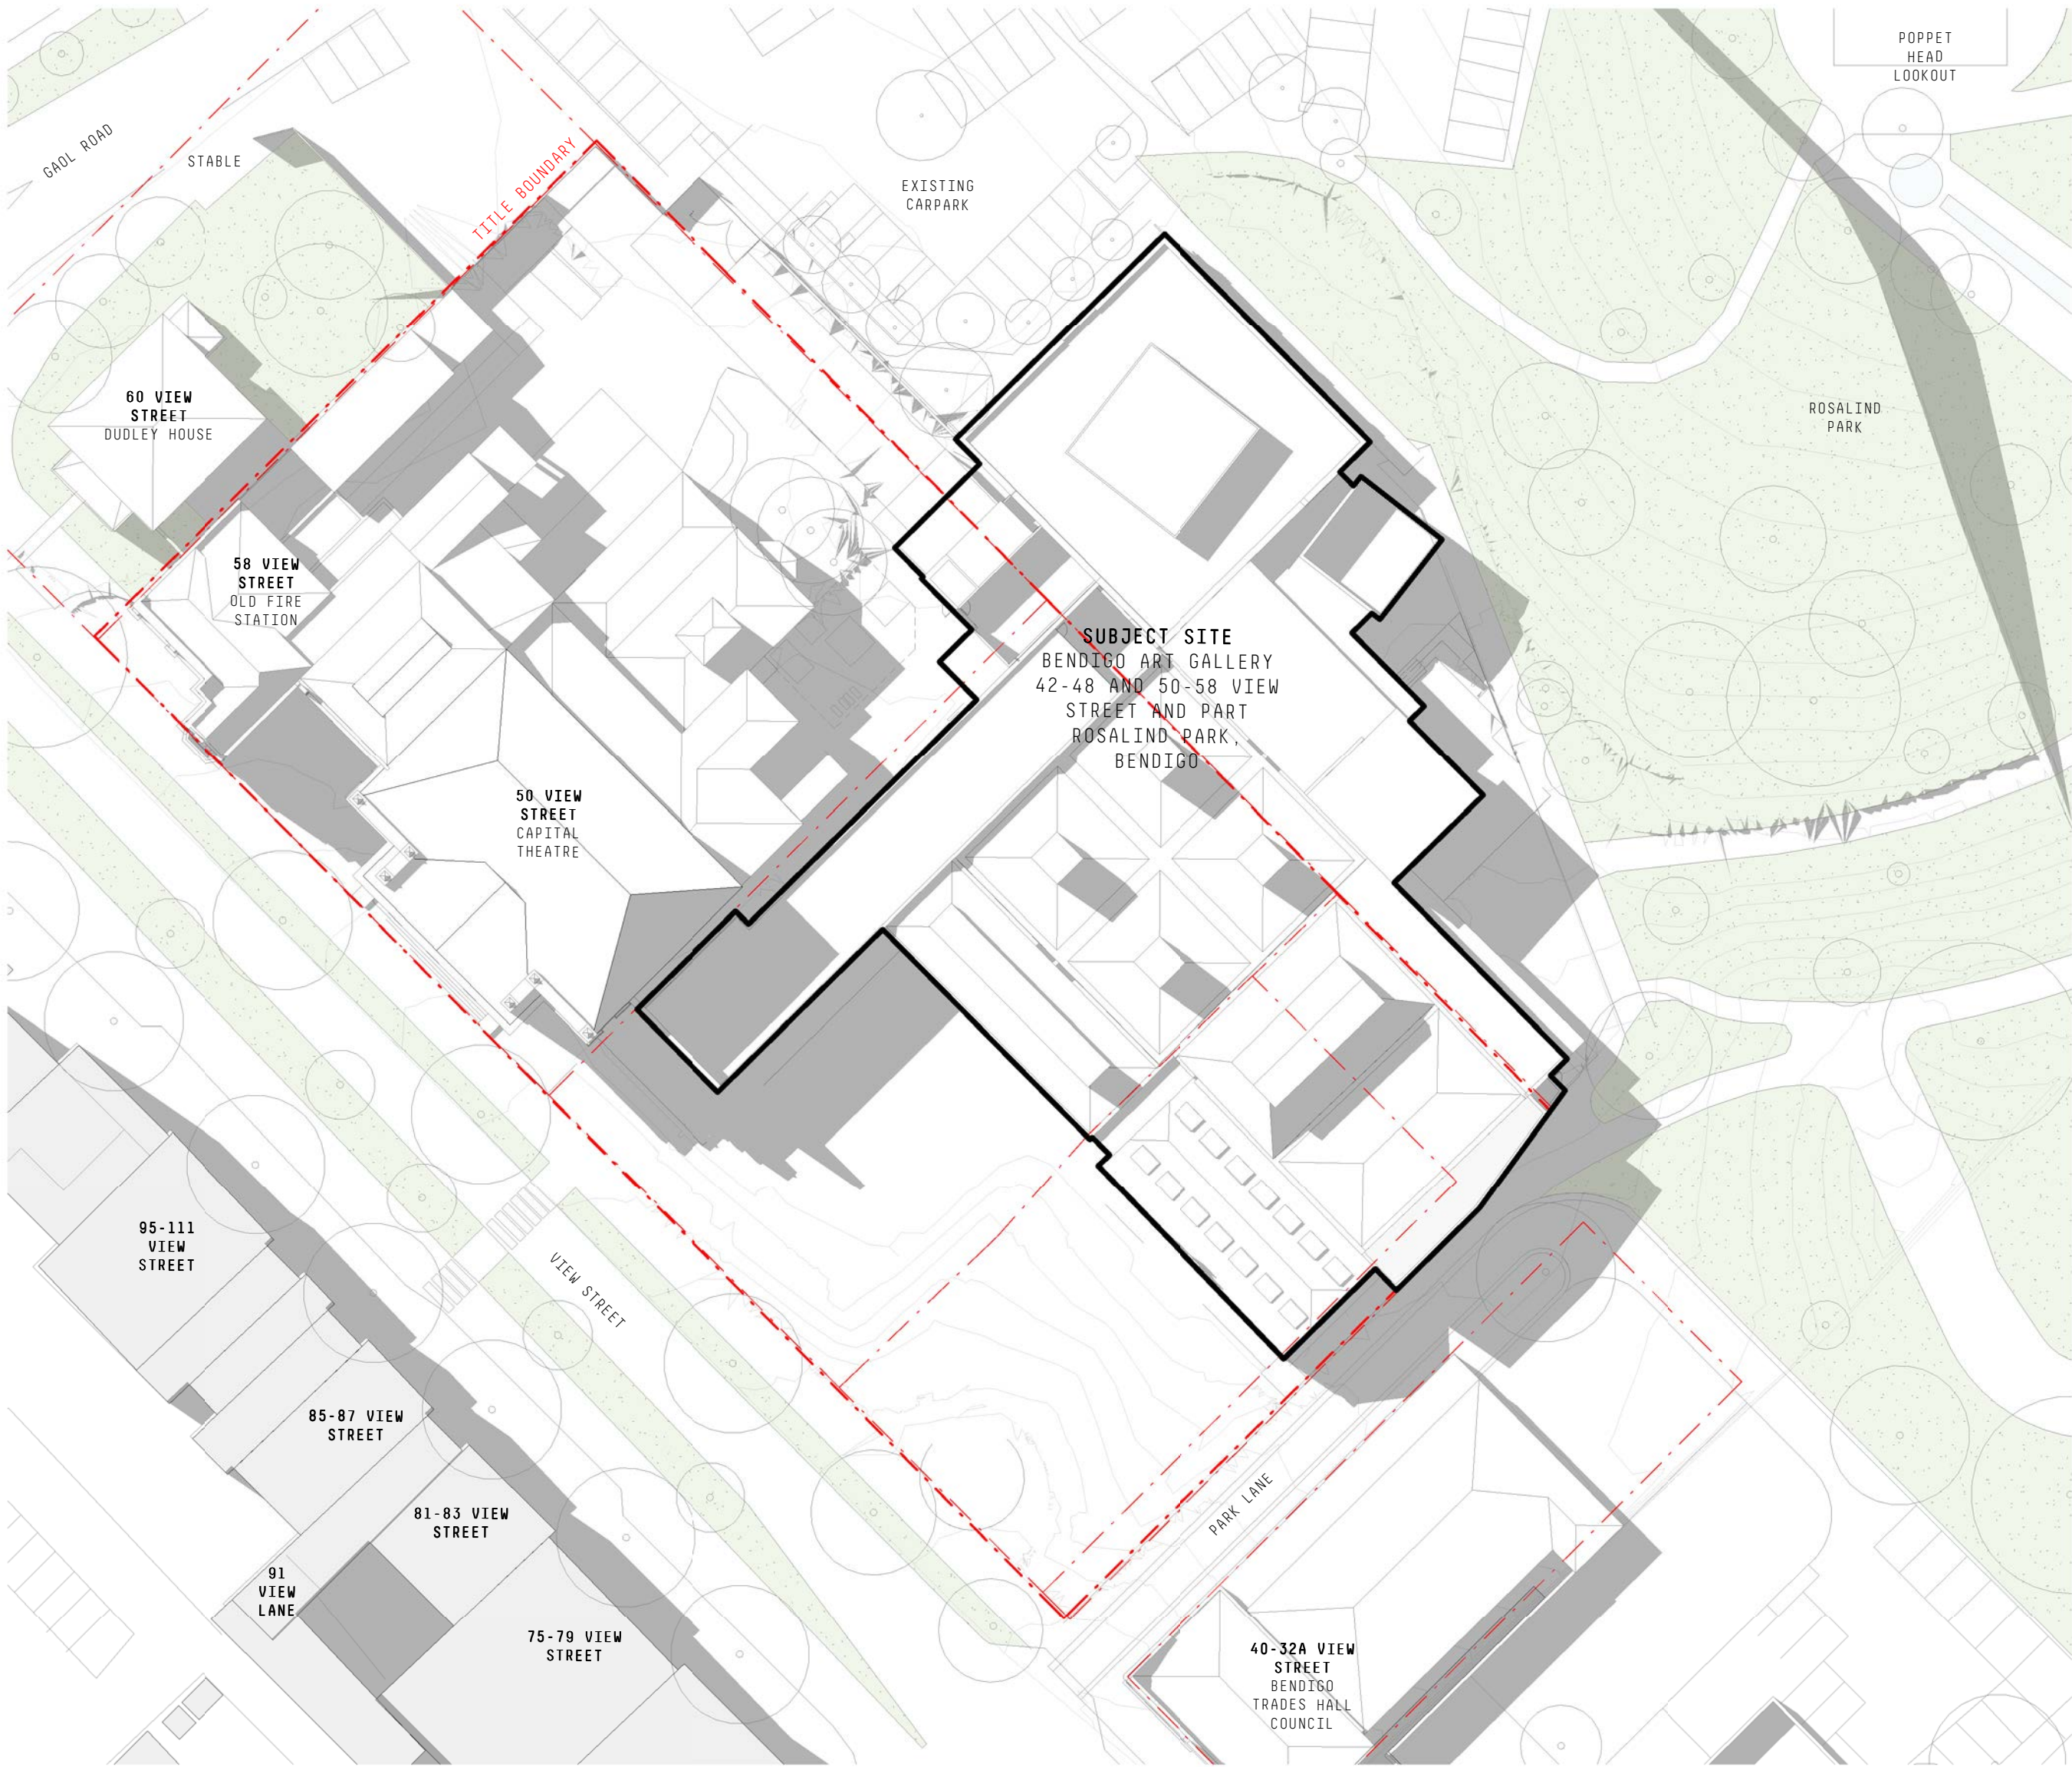

SHADOWS 3PM EXISTING
1:500

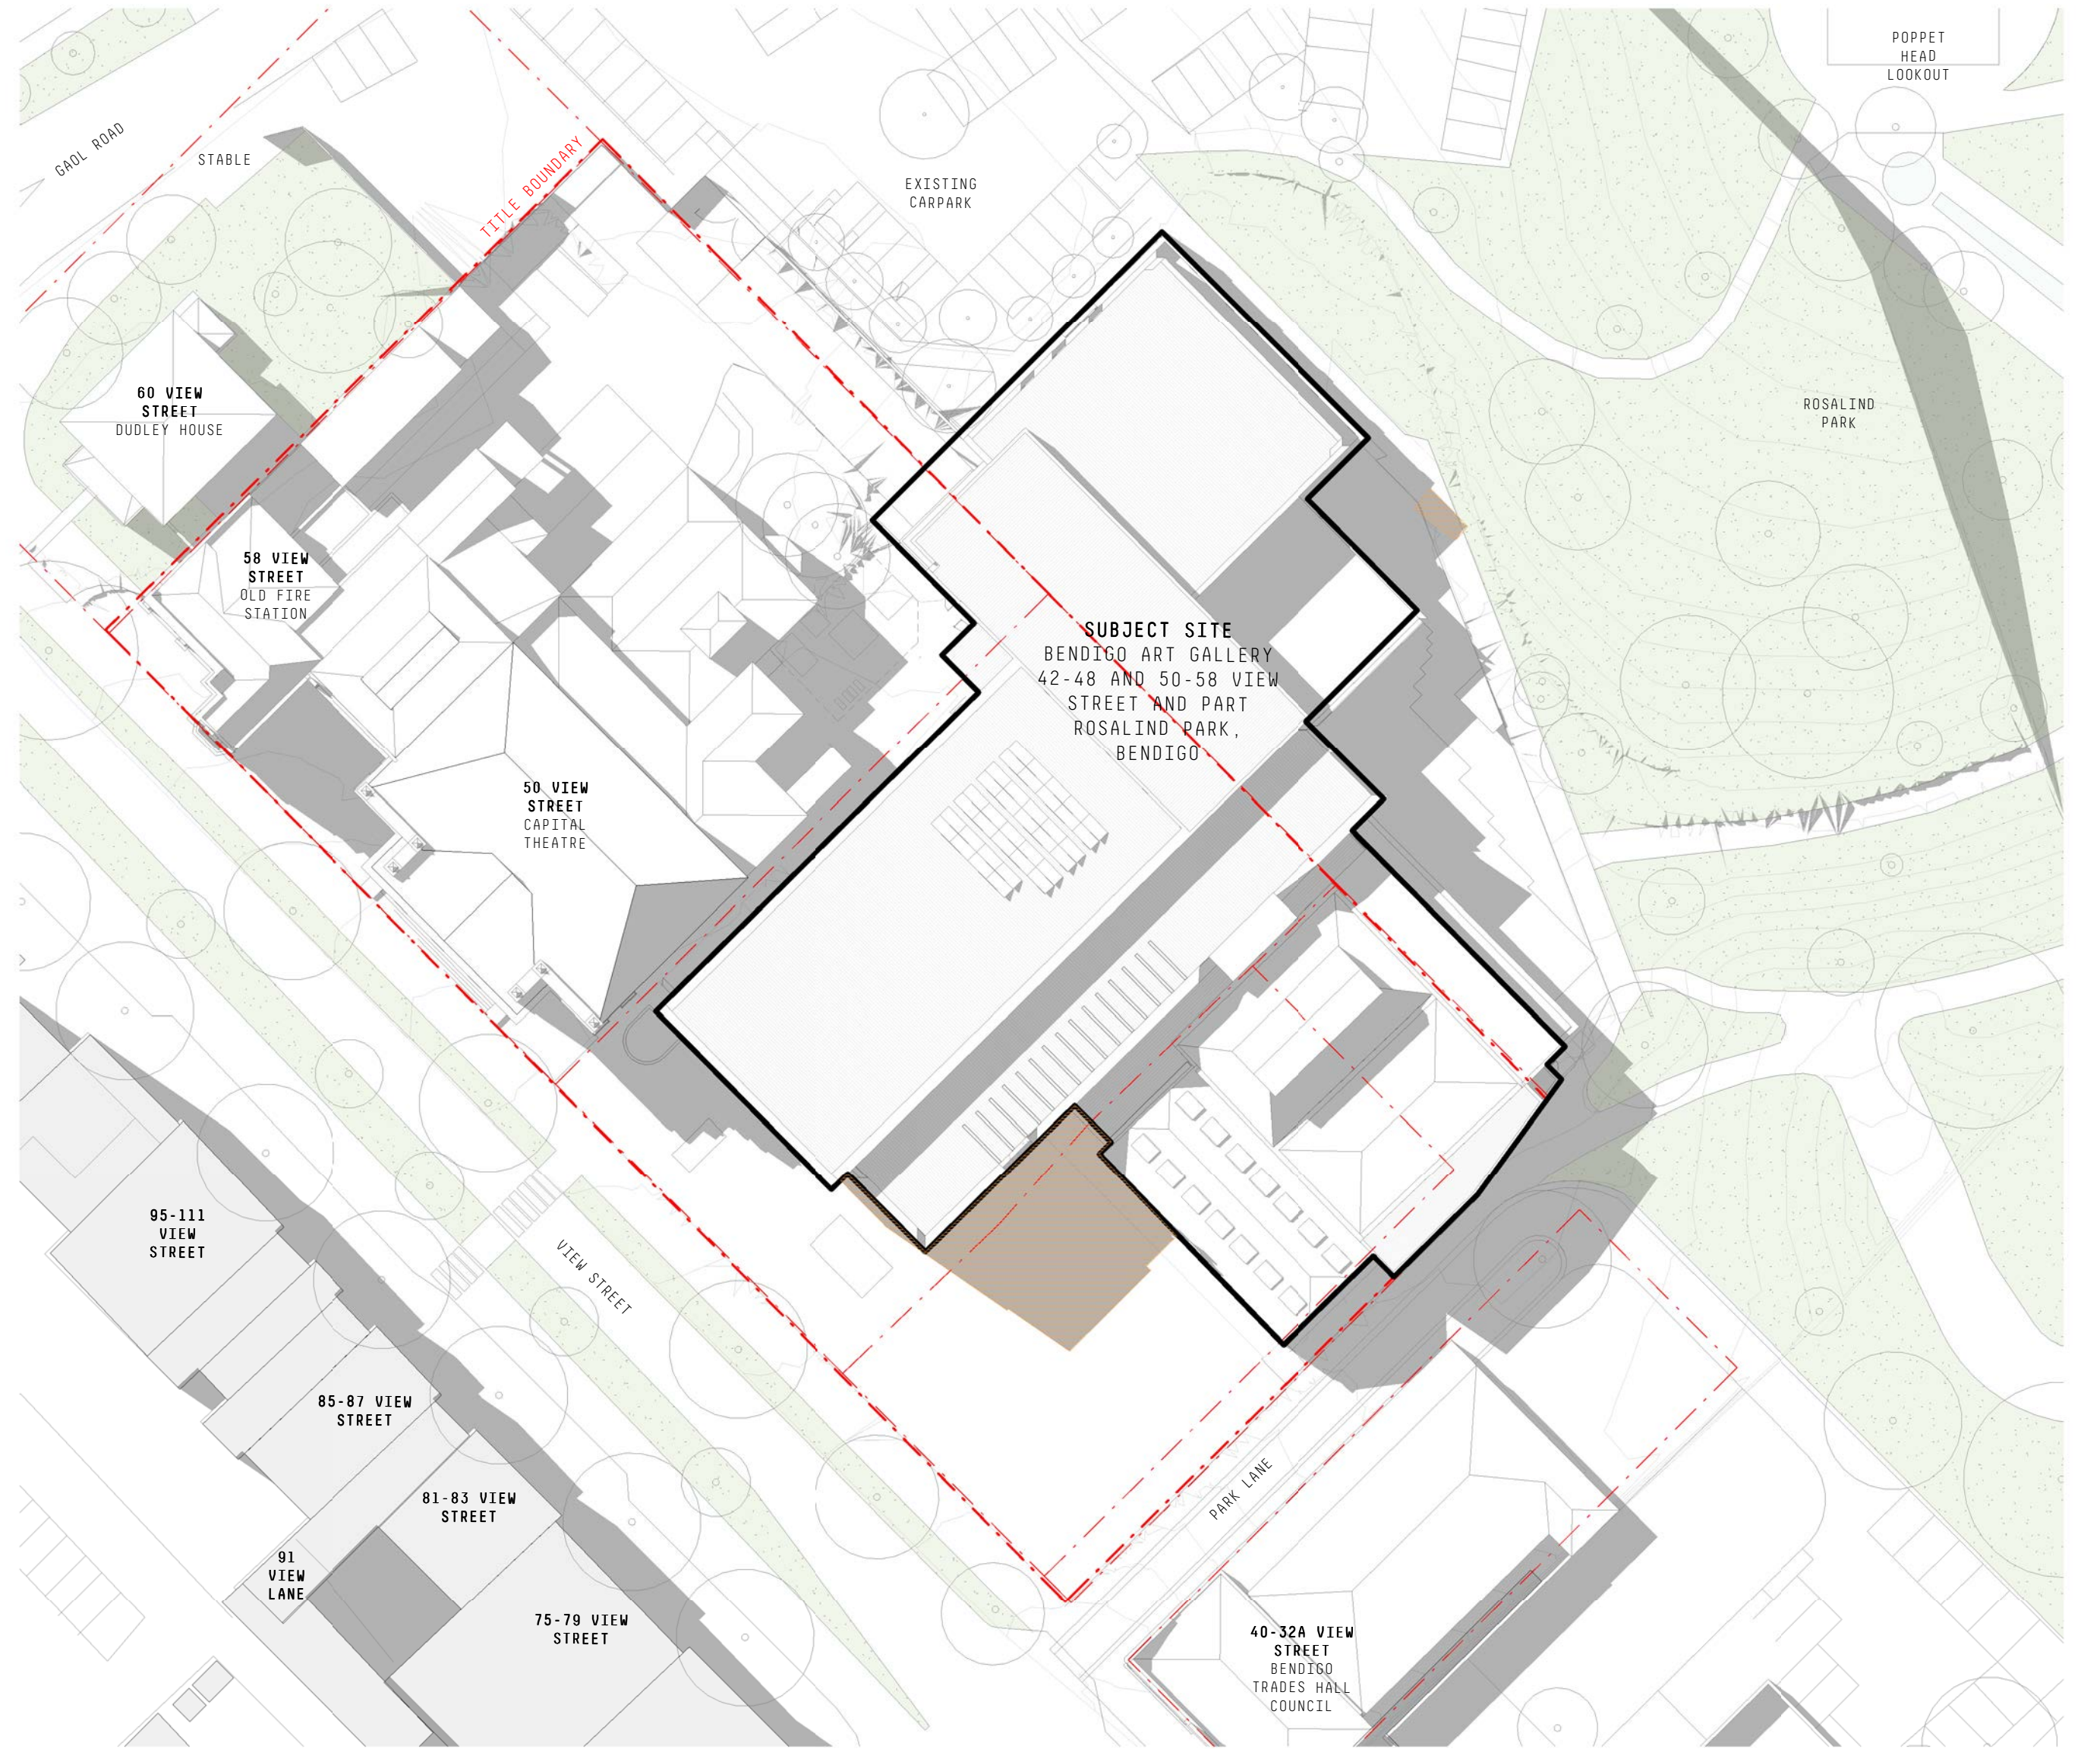

SHADOWS 3PM PROPOSED
1:500

LEGEND - SHADOW STUDY
EXISTING OVERSHADOWING (GREY)
ADDITIONAL OVERSHADOWING

GENERAL NOTES
THIS DRAWING SHOULD BE READ IN CONJUNCTION WITH ALL RELEVANT CONTRACTS, SPECIFICATIONS AND DRAWINGS.
COPYRIGHT OF THIS DRAWING IS VESTED IN THE ARCHITECTS.
DIMENSIONS ARE IN MILLIMETRES AND LEVELS ARE IN METRES.
DO NOT SCALE OFF DRAWINGS.
USE FIGURED DIMENSIONS ONLY. CHECK AND VERIFY ALL DIMENSIONS ON SITE PRIOR TO COMMENCING WORK.

Team of 3 Data Teams and Conditions:
www.clare.design, www.clare.design, www.clare.design


REV	DATE	DESCRIPTION
-	30/08/2022	ISSUED FOR TOWN PLANNING

CLIENT
CITY OF GREATER BENDIGO

PROJECT
**BENDIGO ART GALLERY
DEVELOPMENT
42-48 AND 50-58 VIEW STREET AND
PART ROSALIND PARK, BENDIGO**

DRAWING TITLE
SHADOW STUDY - 3PM 22/09/22

DATE	CHECKED	APPROVED
30/08/22	-	-

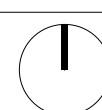

SCALE
1 : 500
@A1
0 2.5 5 10 15 25m

STATUS
TOWN PLANNING


DRAWING NUMBER
TP10-307

PROJECT #
21-055

REVISION
-


COPYRIGHT
Jackson Clements Burrows
Pty Ltd Architects
345 SWAN STREET RICHMOND VIC 3121
T +613 9654 6227 jcba.com.au

PROPOSED

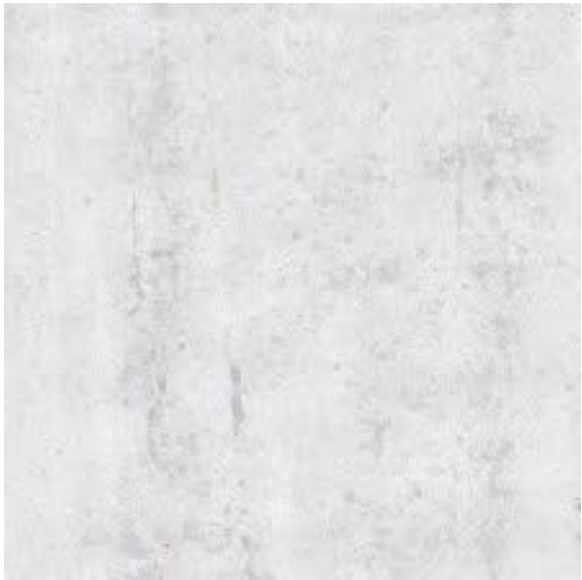

EF-01

CONCRETE
SMOOTH FINISH
OFF WHITE COLOUR

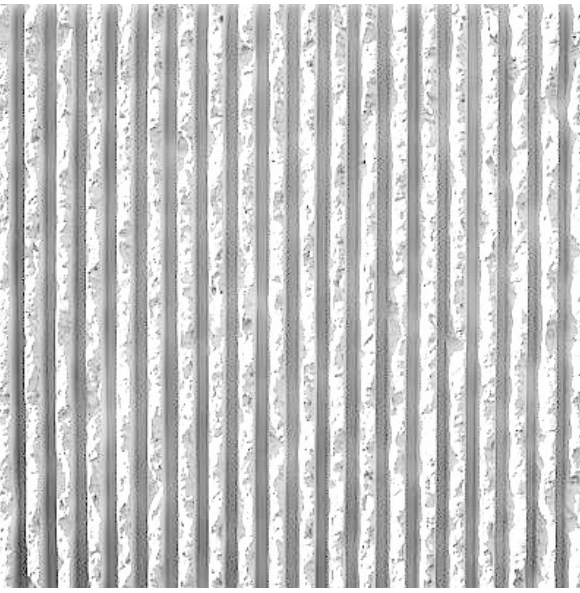


EF-02

CONCRETE
TEXTURED PATTERN
OFF WHITE COLOUR




EF-03

SMOOTH RENDER
TERRACOTTA COLOUR

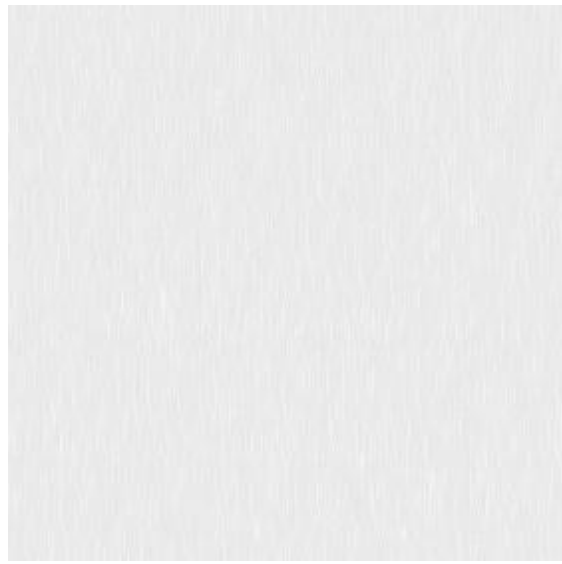


EF-04

METAL CLADDING
OFF WHITE COLOUR

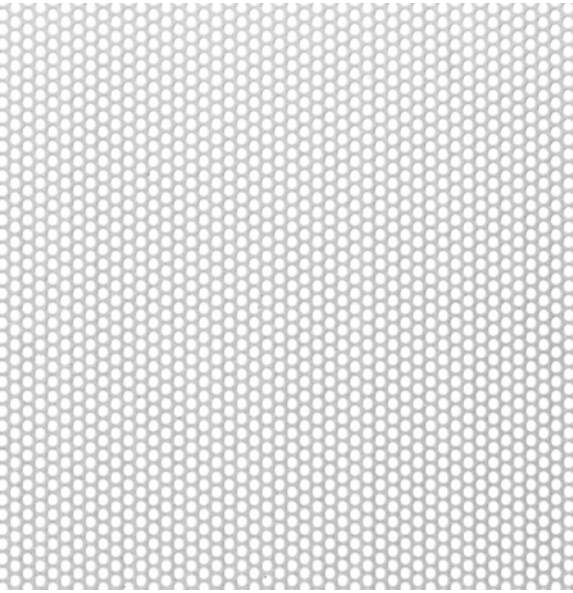

EF-05

PERFORATED METAL SCREEN
OFF WHITE COLOUR

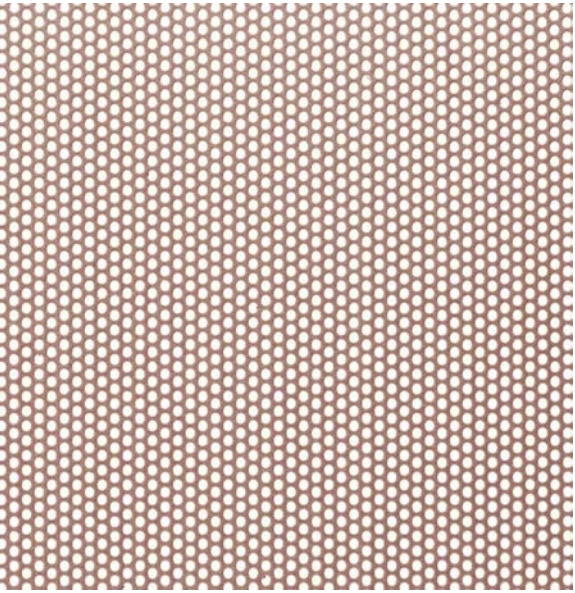

EF-06


PERFORATED METAL SCREEN
TERRACOTTA COLOUR



GZ-01

CLEAR GLAZING
HIGH PERFORMANCE WINDOW SUITE

EXISTING

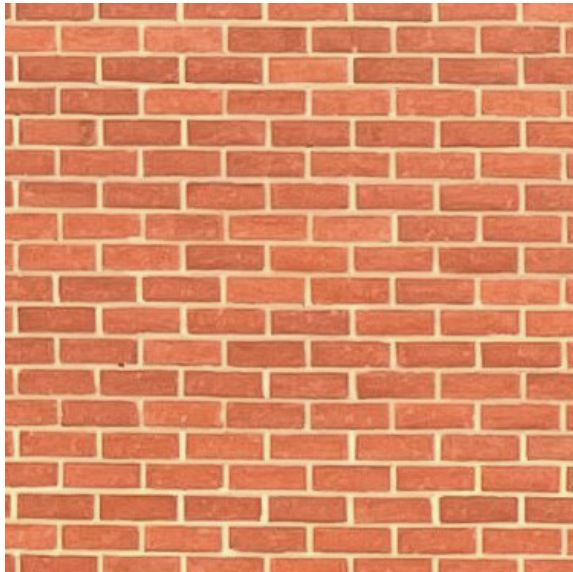

EX-01

EXISTING RED BRICK
CONTEMPORARY BRICK



EX-02

METAL DETAILING
EXISTING: BLACK COLOUR
PROPOSED: TERRACOTTA COLOUR



EX-03

HERITAGE RED BRICK



EX-04

RED METAL CLADDING



EX-05

EXISTING PRECAST CONCRETE
GREY



EX-06

EXISTING GLAZING/
WINDOW SUITE



EX-07

EXISTING METAL ROOF -
HERITAGE BUILDINGS

ROOF FINISHES



RS-01

COLOURBOND ROOF
'SURF MIST' COLOUR

GENERAL NOTES
THIS DRAWING SHOULD BE READ IN CONJUNCTION WITH ALL RELEVANT CONTRACTS, SPECIFICATIONS AND DRAWINGS.
COPYRIGHT OF THIS DRAWING IS VESTED IN THE ARCHITECTS.
DIMENSIONS ARE IN MILLIMETRES AND LEVELS ARE IN METRES.
DO NOT SCALE OFF DRAWINGS.
USE FIGURED DIMENSIONS ONLY. CHECK AND VERIFY ALL DIMENSIONS ON SITE PRIOR TO COMMENCING WORK.

TeamFox of E-Data Terms and Conditions:
<https://www.teamfox.com.au/2018/08/01/teamfox-terms-and-conditions/>

REV	DATE	DESCRIPTION
-----	------	-------------

CLIENT
CITY OF GREATER BENDIGO

PROJECT
BENDIGO ART GALLERY
DEVELOPMENT
42-48 AND 50-58 VIEW STREET AND
PART ROSALIND PARK, BENDIGO

DRAWING TITLE
EXTERNAL MATERIALS

DATE	CHECKED	APPROVED
30/08/22	-	-

SCALE
NTS
@A1

STATUS
TOWN PLANNING

DRAWING NUMBER
TP10-801

PROJECT #
21-055

REVISION

 **clare**design
COPYRIGHT
Jackson Clements Burrows
Pty Ltd Architects
345 SWAN STREET RICHMOND Vic 3121
T +613 9654 6227 jcba.com.au

PROJECT	BENDIGO ART GALLERY REDEVELOPMENT
STAGE	TOWN PLANNING
DATE	30.08.2022

LEVEL	NLA TOTAL	HERITAGE GALLERIES & SCULPTURE ANNEX	CORE	CIRCULATION	PUBLIC GALLERY	VIDEO GALLERY	INFORMAL GALLERY	TOURING GALLERY	LONG GALLERY	LOADING	EXHIBITION STORE ROOM
LEVEL B1	682.6	0.0	48.2	0.0	0.0	0.0	0.0	0.0	0.0	70.6	0.0
LEVEL 00	3342.9	765.0	80.8	168.3	595.8	50.5	0.0	0.0	0.0	116.4	0.0
LEVEL 01	2269.8	0.0	72.7	98.5	0.0	0.0	81.4	1044.6	294.2	0.0	107.4
ROOF	492.7	0.0	7.9	0.0	0.0	0.0	0.0	0.0	0.0	0.0	0.0
TOTAL	6788.0	765.0	209.6	266.8	595.8	50.5	81.4	1044.6	294.2	187.0	107.4

LEVEL	Café / Kitchen	Childrens Gallery	Place of Keeping	Learning	Internal Street/Lobby	Office/Admin	Multi-Purpose Room	Meeting Room	Reception/Store	Sales
LEVEL B1	0.0	0.0	0.0	0.0	0.0	0.0	0.0	0.0	0.0	0.0
LEVEL 00	140.4	67.6	65.4	73.6	481.3	16.0	0.0	0.0	48.3	61.5
LEVEL 01	0.0	0.0	0.0	0.0	0.0	270.7	99.8	34.9	0.0	0.0
ROOF	0.0	0.0	0.0	0.0	0.0	0.0	0.0	0.0	0.0	0.0
	140.4	67.6	65.4	73.6	481.3	286.7	99.8	34.9	48.3	61.5

PROPOSED NEW SPACES

LEVEL	GFA
LEVEL 00	2476.2
LEVEL 01	2576.3
ROOF	523.6

INCLUDING OUTDOOR TERRACE

TOTAL	5576.1
-------	--------

EXISTING SPACES TO BE RETAINED

LEVEL	GFA
LEVEL B1	650.5
CORE	112.5
HERITAGE GALLERIES	719.7
LOADING AREA	117.0
SCULPTURE ANNEX	155.5
LEVEL 00 PLANT	79.0
LEVEL 01 PLANT	74.0

TOTAL	1908.2
-------	--------

Notes and Disclaimer:

1. This scheme has been produced without planning advice or preliminary meetings with the responsible authorities and as such may not comply with building or other statutory regulations. It represents a possible development that may be achieved with full consultation and liaison with state government and other relevant authorities, however no warranty is given that the yield or layouts will be acceptable to the authorities or other interested parties. Hence JCB presents this information as a possible solution only, subject to council approval.
2. This scheme and schedule have been prepared for preliminary feasibility purposes only. The information herein is based on the limited information available at the time of preparation and is believed to be correct at the time of preparation however is not guaranteed.
3. The layouts contained herein were prepared without structural or services advice hence no allowance has been made at this stage.
4. Changes to the layouts and associated figures will be made during the development of the project hence recipients must rely on their own enquiries to satisfy themselves in all aspects.
5. NLA areas are measured to the inside of walls. GFA areas are measured to the external face of walls.

GENERAL NOTES

THIS DRAWING SHOULD BE READ IN CONJUNCTION WITH ALL RELEVANT CONTRACTS, SPECIFICATIONS AND DRAWINGS.

COPYRIGHT OF THIS DRAWING IS VESTED IN THE ARCHITECTS

DIMENSIONS ARE IN MILLIMETRES AND LEVELS ARE IN METRES.

DO NOT SCALE OFF DRAWINGS.

USE FIGURED DIMENSIONS ONLY. CHECK AND VERIFY ALL DIMENSIONS ON SITE PRIOR TO COMMENCING WORK.

Transfer of E-Data Taxes and Conditions:
MCA/CPABA.com/wb/res_upload/000/electronic-transfer-of-data/1001.pdf

REV	DATE	DESCRIPTION
-	30/08/2022	ISSUED FOR TOWN PLANNING

CLIENT

CITY OF GREATER BENDIGO

PROJECT

**BENDIGO ART GALLERY
DEVELOPMENT
42-48 AND 50-58 VIEW STREET AND
PART ROSALIND PARK, BENDIGO**

DRAWING TITLE

AREA SCHEDULE

DATE	CHECKED	APPROVED
30/08/22	-	-

SCALE

Ⓐ1

STATUS
TOWN PLANNING

PROJECT #
21-055

DRAWING NUMBER
TP10-901

REVISION

