


MORAN STREET, BENDIGO

GB5334


FOOTPATH RENEWAL

SEPTEMBER 2024

DOCUMENT CONTROL				
SHEET No.	SHEET ESC.	10/09/2024	xx/xx/xx	xx/xx/xx
		DRAFT REVISION	TENDER REVISION	CONSTRUCTION REVISION
1	COVER SHEET	-		
2	GENERAL NOTES	-		
3	PLAN VIEW & LONG SECTIONS	-		
4	PLAN VIEW & LONG SECTIONS	-		
5	PLAN VIEW & LONG SECTIONS	-		
7	PLAN VIEW & LONG SECTIONS	-		
8	PLAN VIEW & LONG SECTIONS	-		
9	CROSS SECTIONS	-		
10	CROSS SECTIONS	-		
11	CROSS SECTIONS	-		
12	CROSS SECTIONS	-		
13	CROSS SECTIONS	-		
14	CROSS SECTIONS	-		

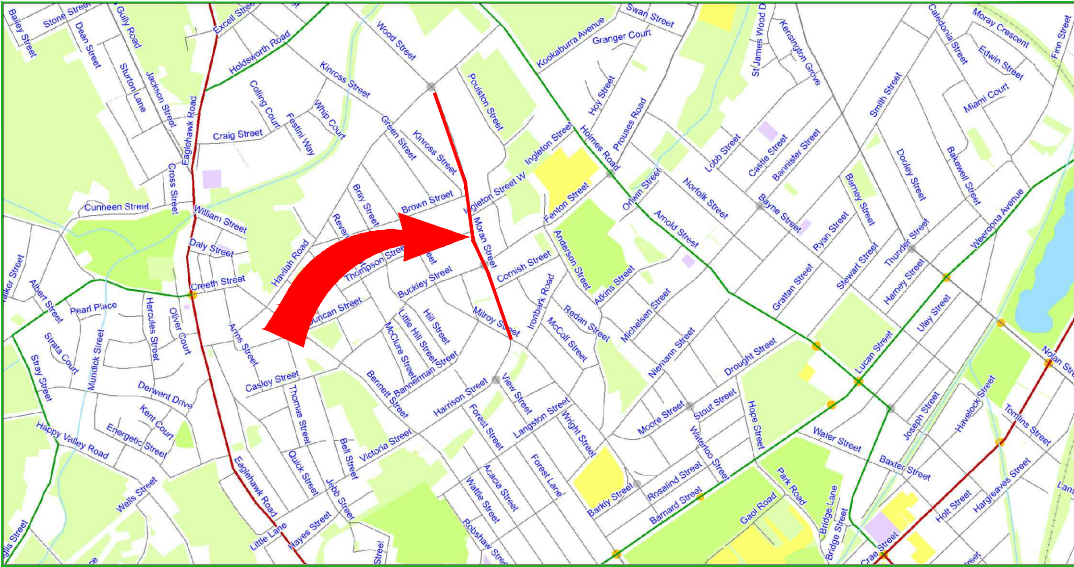

LOCALITY MAP

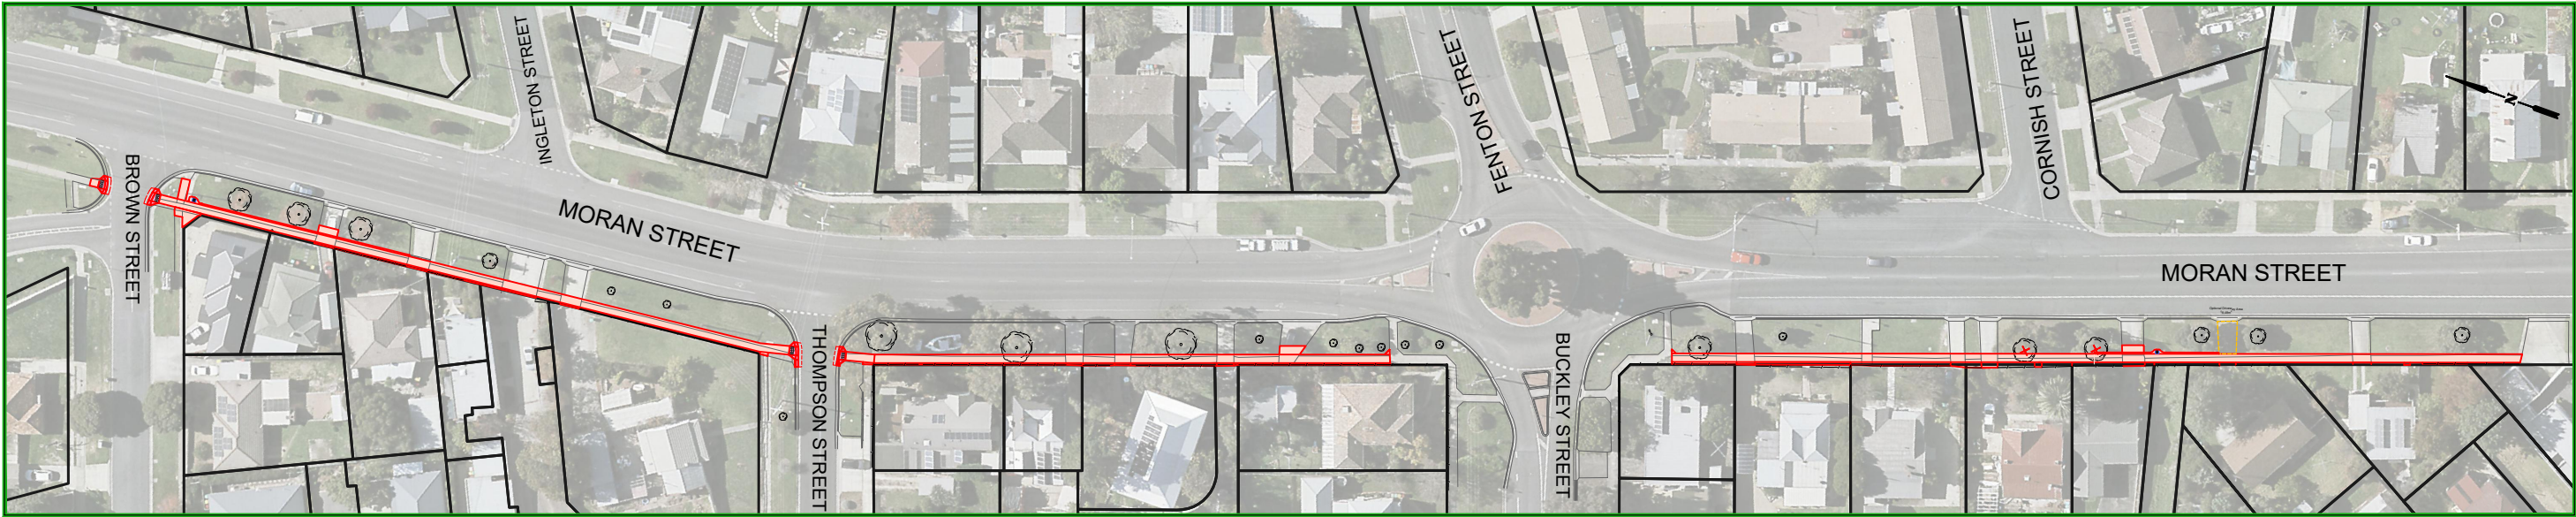

PROJECT EXTENTS

APPROVAL TO CONSTRUCT STAMP		PROJECT PLANNING REQUIREMENTS				 CITY OF GREATER BENDIGO	PROJECT DESIGN STATUS			PROJECT DETAILS		SHEET DETAILS			
DO NOT CONSTRUCT WITHOUT STAMP	Item	Required	Comments	Contractor	Surveyor:		D.MEADES	14/03/24	Location: Moran Street	Suburb: Bendigo	Works: Footpath Renewal	GB No: GB5334	COVER SHEET	Sheet number: 1 of 14	
	Vegetation	No	-		Designer:		S.KANDEL	10/09/24						Plan Scale: - A3	
	RRV	No	-		Draft Checked:		A.SMITH	xx/xx/24						Plotted: 10/09/2024 By: Sandesh Kandel	
	CMA	No	-		Tender Approved:		B.JANSSEN	xx/xx/24						SHEET REVISIONS AFTER TENDER	
	Revision	Description	Approved by		Date										
	-	-	-		-										
	-	-	-		-										
-	-	-		-											

CONSTRUCTION SPECIFICATIONS

All construction undertaken by, or on behalf of, The City of Greater Bendigo (CoGB) shall be undertaken in accordance with all DTP/Vicroads 200-700 series of Standard Specifications.

Compliance with the specifications to the satisfaction of the project Superintendent is required before a project can meet Practical Completion.

Sections of the DTP/Vicroads 200-700 series of standard specifications which are of particular relevance for this project include:

FORMATION

- 201 Site Clearing
- 204 Earthworks

INCIDENTAL CONSTRUCTION

- 702 Subsurface Drainage
- 703 General Concrete Paving
- 705 Drainage Pits and Covers
- 706 Installation or Replacement of Utility Infrastructure within Road Reserves
- 714 Sign Installation
- 721 Pavement Markings

MATERIAL SPECIFICATIONS

FOR WORKS DEPARTMENT

All materials used in construction projects undertaken by the CoGB Works department shall be compliant with the specifications setout in the relevant CoGB material panel supply contract.

Where panel supply contract information is not available, material specifications shall be sought from and supplied by the CoGB Engineering Department, and all materials used in construction must comply with those specifications.

FOR EXTERNAL CONSULTANTS (inc. consultants engaged by the Works Dept.)

All materials used by external contractors engaged to undertake CoGB construction projects, or components thereof, shall be as per the material specification supplied within the instrument of engagement (Quote, Tender or Contract), or as per written instruction from the project Superintendents.

PROJECT PLANNING REQUIREMENTS

Permits and approvals

- Project permits and approvals which were required to be obtained prior to construction are listed in the below table
- Construction activities must be compliant with all conditions within the listed permits and approvals.

PROJECT PLANNING REQUIREMENTS			
Item	Required	Comments	Contractor
Vegetation	No	-	
RRV	No	-	
CMA	No	-	
Planning Permit	No	-	
Land Acquisition	No	-	
CHMP	No	-	
Other	No	-	

GENERAL NOTES

STANDARD DRAWINGS

Standard Drawings that are referenced within the design drawings are noted as 'SD', and are sourced from 3 locations. They are available for download online or from the project superintendent:

- 'CoGB SD' are sourced from the City of Greater Bendigo
<https://www.bendigo.vic.gov.au/Services/Roads-and-Drainage/Roads/Construction-standards>
- 'IDM SD' are sourced from the Infrastructure Design Manual
<https://www.designmanual.com.au/>
- 'Vicroads SD' are sourced from Vicroads
<https://www.vicroads.vic.gov.au/business-and-industry/technical-publications/technical-drawings-for-roadworks/standard-drawings-for-roadworks>

SERVICES SHOWN ON PLANS AND DURING CONSTRUCTION

- The location of underground services shown on design drawings have been derived from available information. Accuracy can not be guaranteed and should therefore be treated as indicative only.
- Gas and water property services are not located or shown on design drawings. It is the contractors responsibility to locate and alter these services as required to achieve the project design.
- Prior to undertaking construction activities, exact service locations must be arranged and marked onsite.
- The contractor will be held responsible for any damage caused to services.
- All service pit lids or valve covers within the works area are to be raised or lowered to match the design surface level to the relevant authority standards, unless noted otherwise on the construction plans, or by approval from the superintendent.
- Any service authority marker post found within the works area is to be relocated adjacent to their current position to a point 150mm offset from the nearest property boundary.
- Any PSM covers affected during works are to be renewed to CoGB SD293 unless noted otherwise, or by approval from the superintendent.

DRAINAGE

- Any private storm water pipes discovered during works are to be plumbed to the nearest CoGB drainage pit, or with approval from the superintendent, to the nearest kerb or pipe

CONSTRUCTION MANAGEMENT GUIDANCE

OCCUPATIONAL HEALTH AND SAFETY

Delivery units shall consider appropriate management of occupational health and safety, and develop management plans compliant with ISO45001, and the City of Greater Bendigo integrated management system prior to any works beginning onsite


SITE ENVIRONMENTAL MANAGEMENT PLAN

A Site Environmental Management Plan (SEMP) is to be developed by delivery units to manage the project site during the project delivery window. Consideration shall be given to appropriate management of the following, with a SEMP plan filled out and displayed onsite at all times:

- Communication and induction for staff, contractors and sub contractors
- Communication with appropriate adjacent residents/businesses
- Noise and Vibration
- Dust and contamination
- Chemicals
- Erosion and sediment
- Waste
- Vehicle and roadside management
- Vegetation, with particular focus on any relevant permit conditions and AS4970
- Heritage, with particular focus on any relevant permit conditions

TRAFFIC MANAGEMENT PLAN

Where appropriate and prior to any works starting on site, delivery units must organise a AS1742.3 compliant traffic management plan, and have it approved by the relevant road authority.

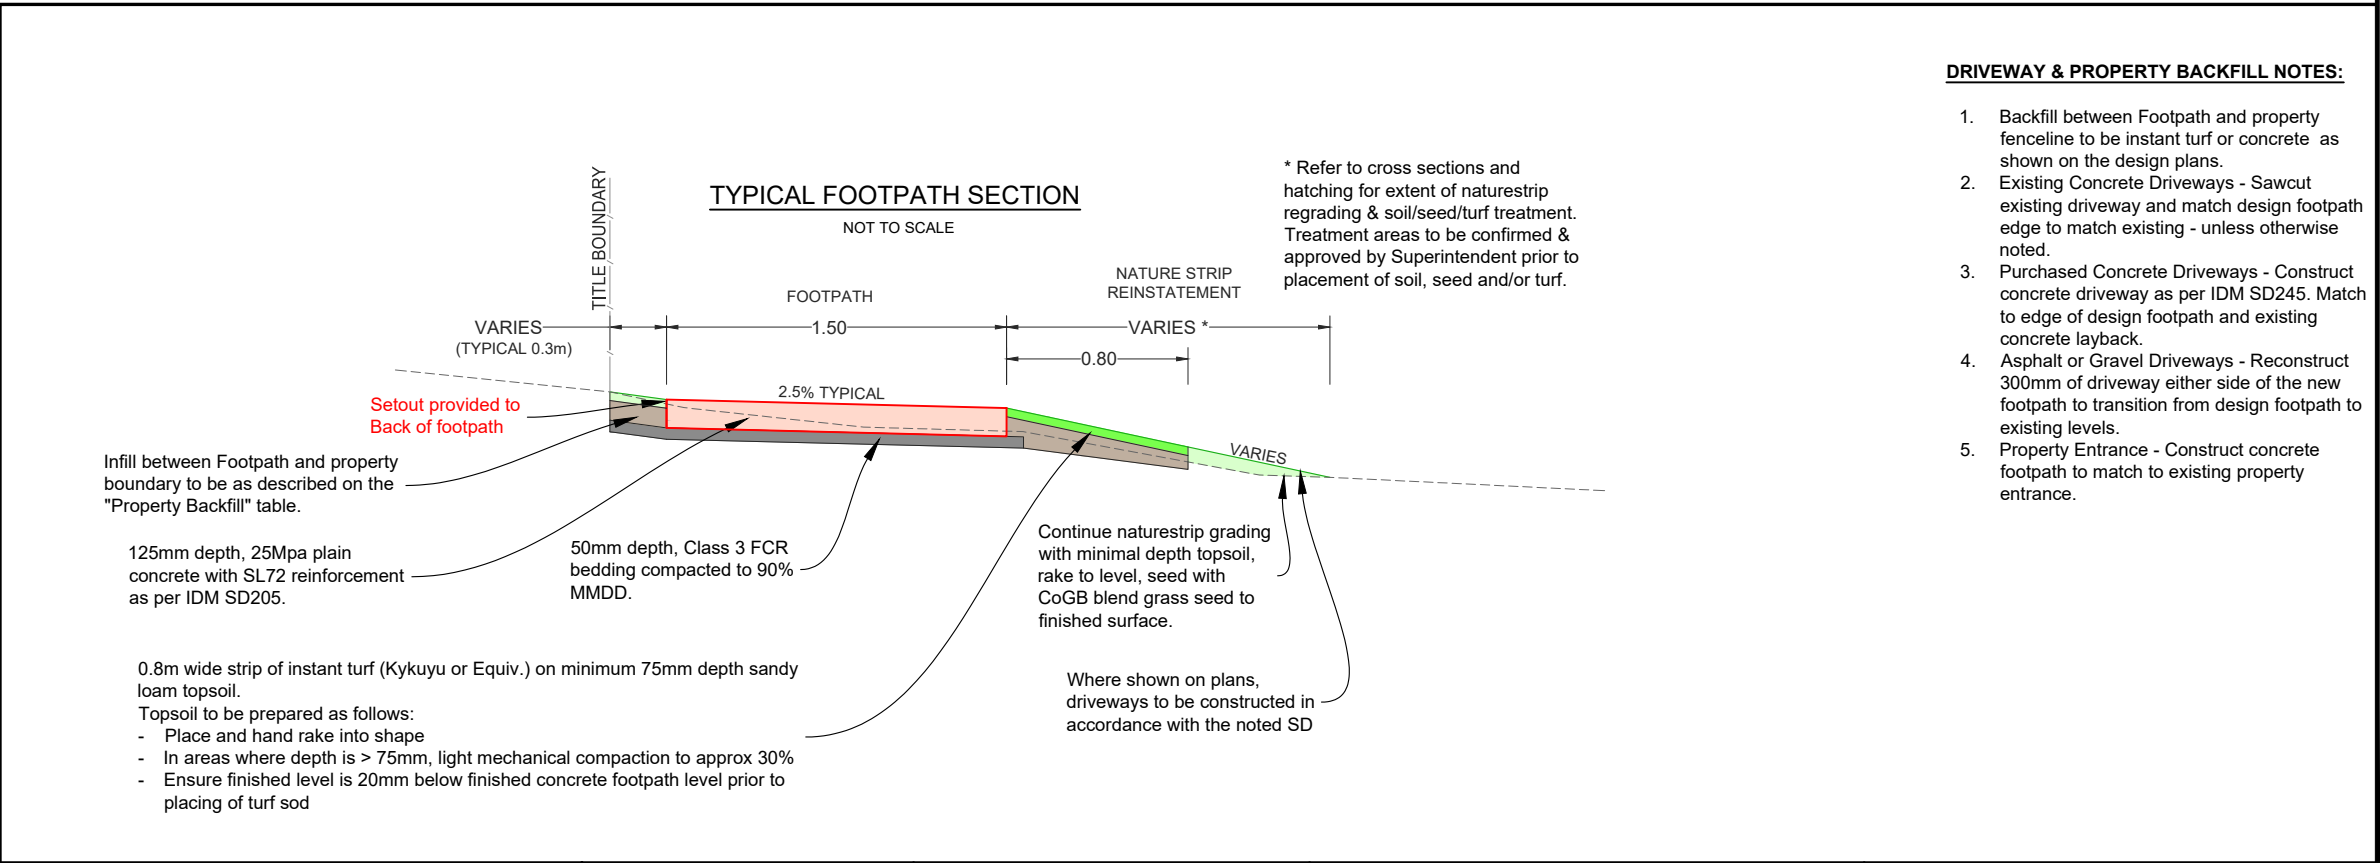

IMPORTANT!
The location of underground services have been derived from available information, however accuracy cannot be guaranteed. All existing service information should therefore be treated as indicative only, and service locations must be arranged prior to commencement of any excavation. The contractor will be held responsible for any damage caused to underground services.



- SURVEY NOTES**
Survey has been conducted to:
- MGA 2020 and oriented via GPS PM 1841
 - Survey Level has been tied to AHD via GPS PM 1841



PROJECT DESIGN STATUS		
Surveyor:	D.MEADES	14/03/24
Designer:	S.KANDEL	10/09/24
Draft Checked:	A.SMITH	xx/xx/24
Tender Approved:	B.JANSSEN	xx/xx/24
PRELIMINARY DESIGN DRAFT 12		

PROJECT DETAILS	
Location:	Moran Street
Suburb:	Bendigo
Works:	Footpath Renewal
GB No:	GB5334

SHEET DETAILS			
GENERAL NOTES		Sheet number:	2 of 14
		Plan Scale:	- A3
		Plotted:	10/09/2024 By: Sandesh Kandel
SHEET REVISIONS AFTER TENDER			
Revision	Description	Approved by	Date
-	-	-	-
-	-	-	-
-	-	-	-

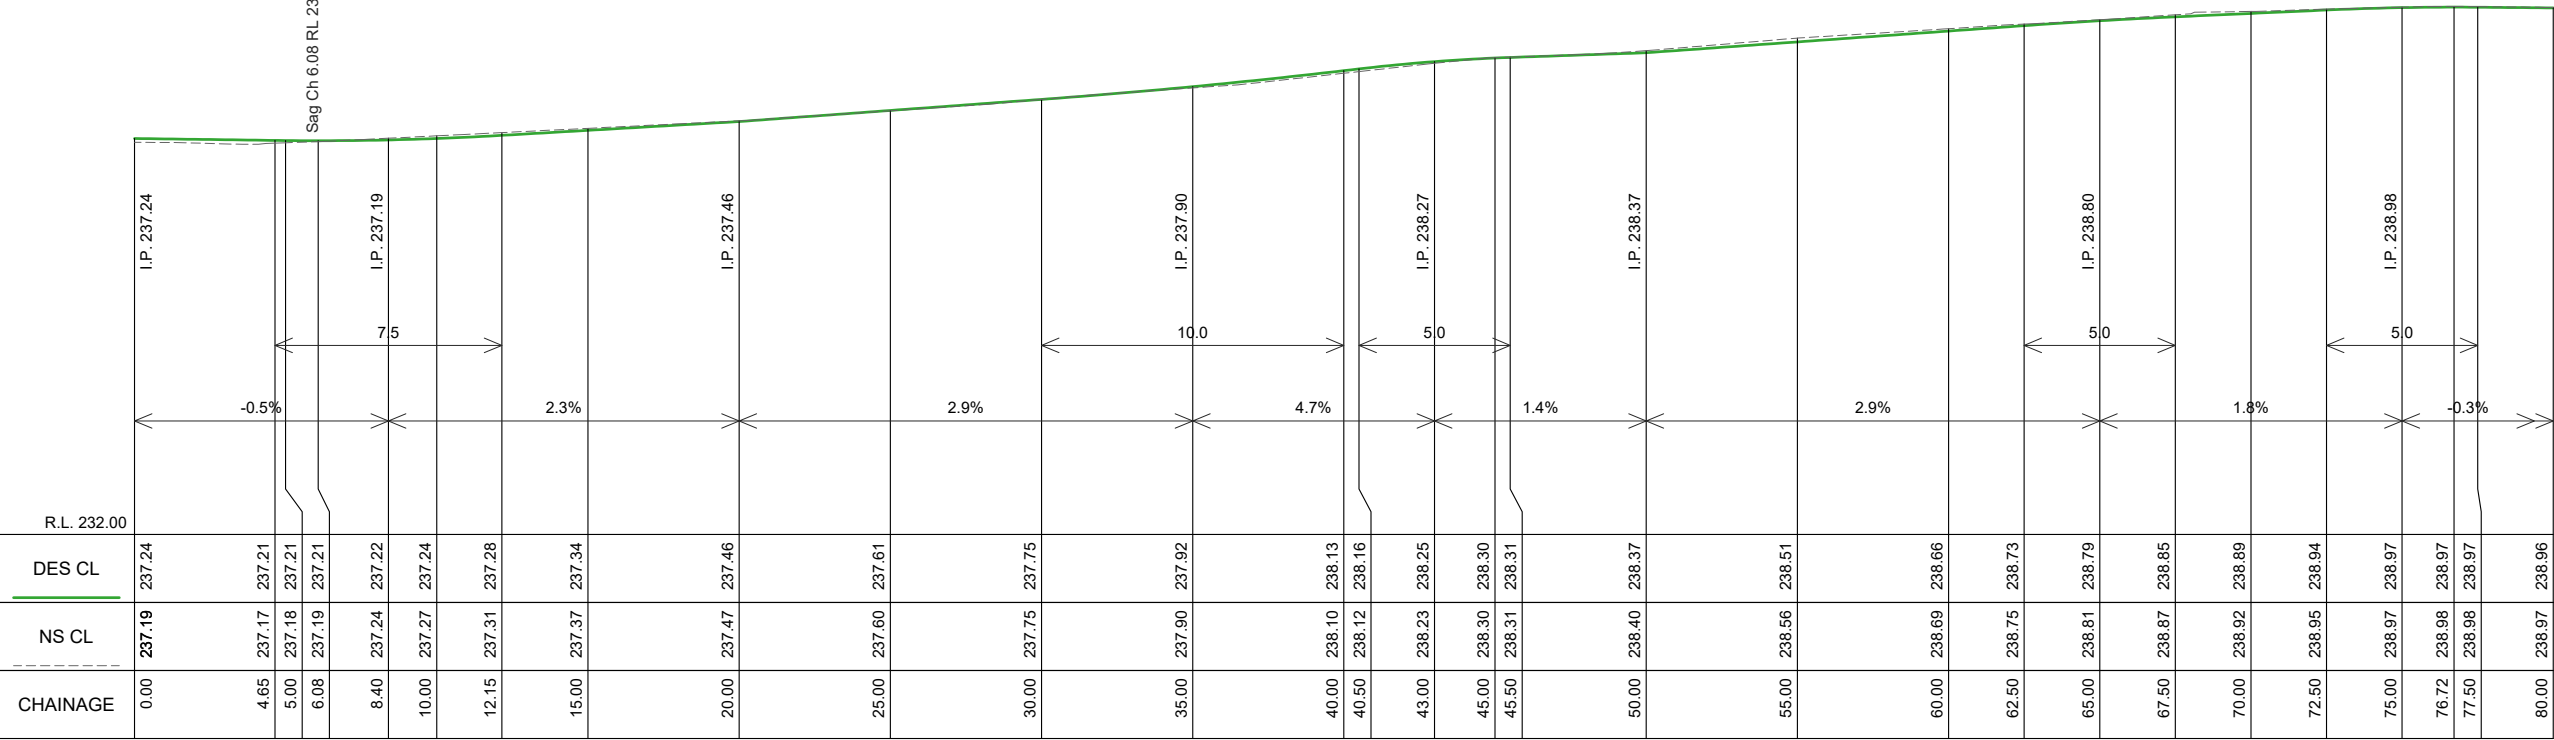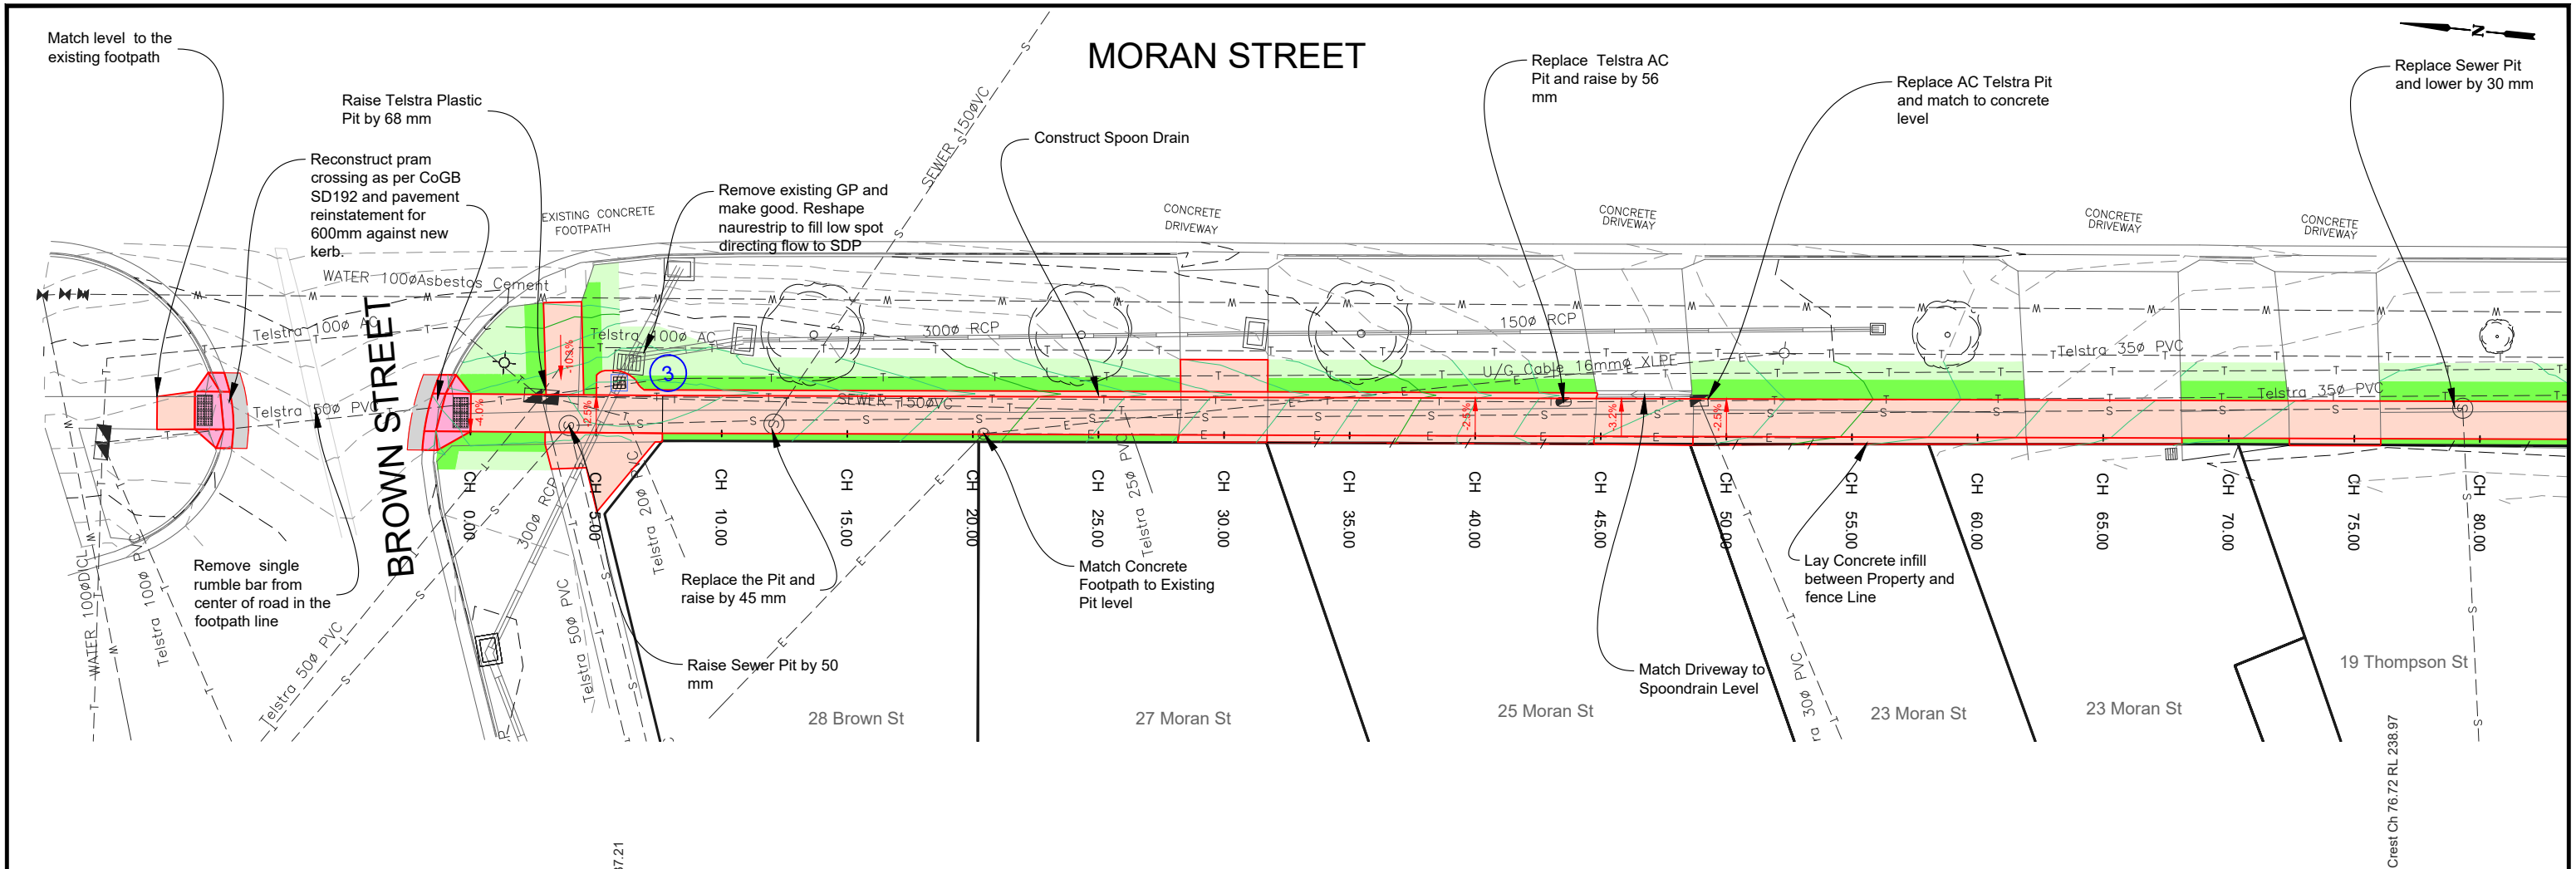

LEGEND

DESIGN CONTOURS
- Levels to AHD (0.10m interval)

EXISTING CONTOURS
- Levels to AHD (0.10m interval)

Concrete Kerb area: Normal plain
Kerb per CoGB SD 192

Concrete Footpath area: Normal plain
Footpath as per IDM SD 205 & SD210

Concrete Driveway area: Normal plain
Dwy as per IDM SD240

Asphalt Reinstatement Area

Landscape work: Instant turf
(Refer: Typical details pg 2)

Removal: Tree

Landscape work: topsoil and seed
(Refer: Typical details pg 2)

Indicative concrete driveway construction.
Requires landowner signed agreement.

CITY OF GREATER BENDIGO

PROJECT DESIGN STATUS

Surveyor:	D.MEADES	14/03/24
Designer:	S.KANDEL	10/09/24
Draft Checked:	A.SMITH	xx/xx/24
Tender Approved:	B.JANSSEN	xx/xx/24

PRELIMINARY DESIGN
DRAFT 12

PROJECT DETAILS

Location: Moran Street

Suburb: Bendigo

Works: Footpath Renewal

GB No: GB5334

SHEET DETAILS



PLAN VIEW & LONG SECTIONS

Sheet number: 3 of 14

Plan Scale: 1:250

Plotted: 10/09/2024 By: Sandesh Kandel

Revision	Description	Approved by	Date
-	-	-	-
-	-	-	-
-	-	-	-

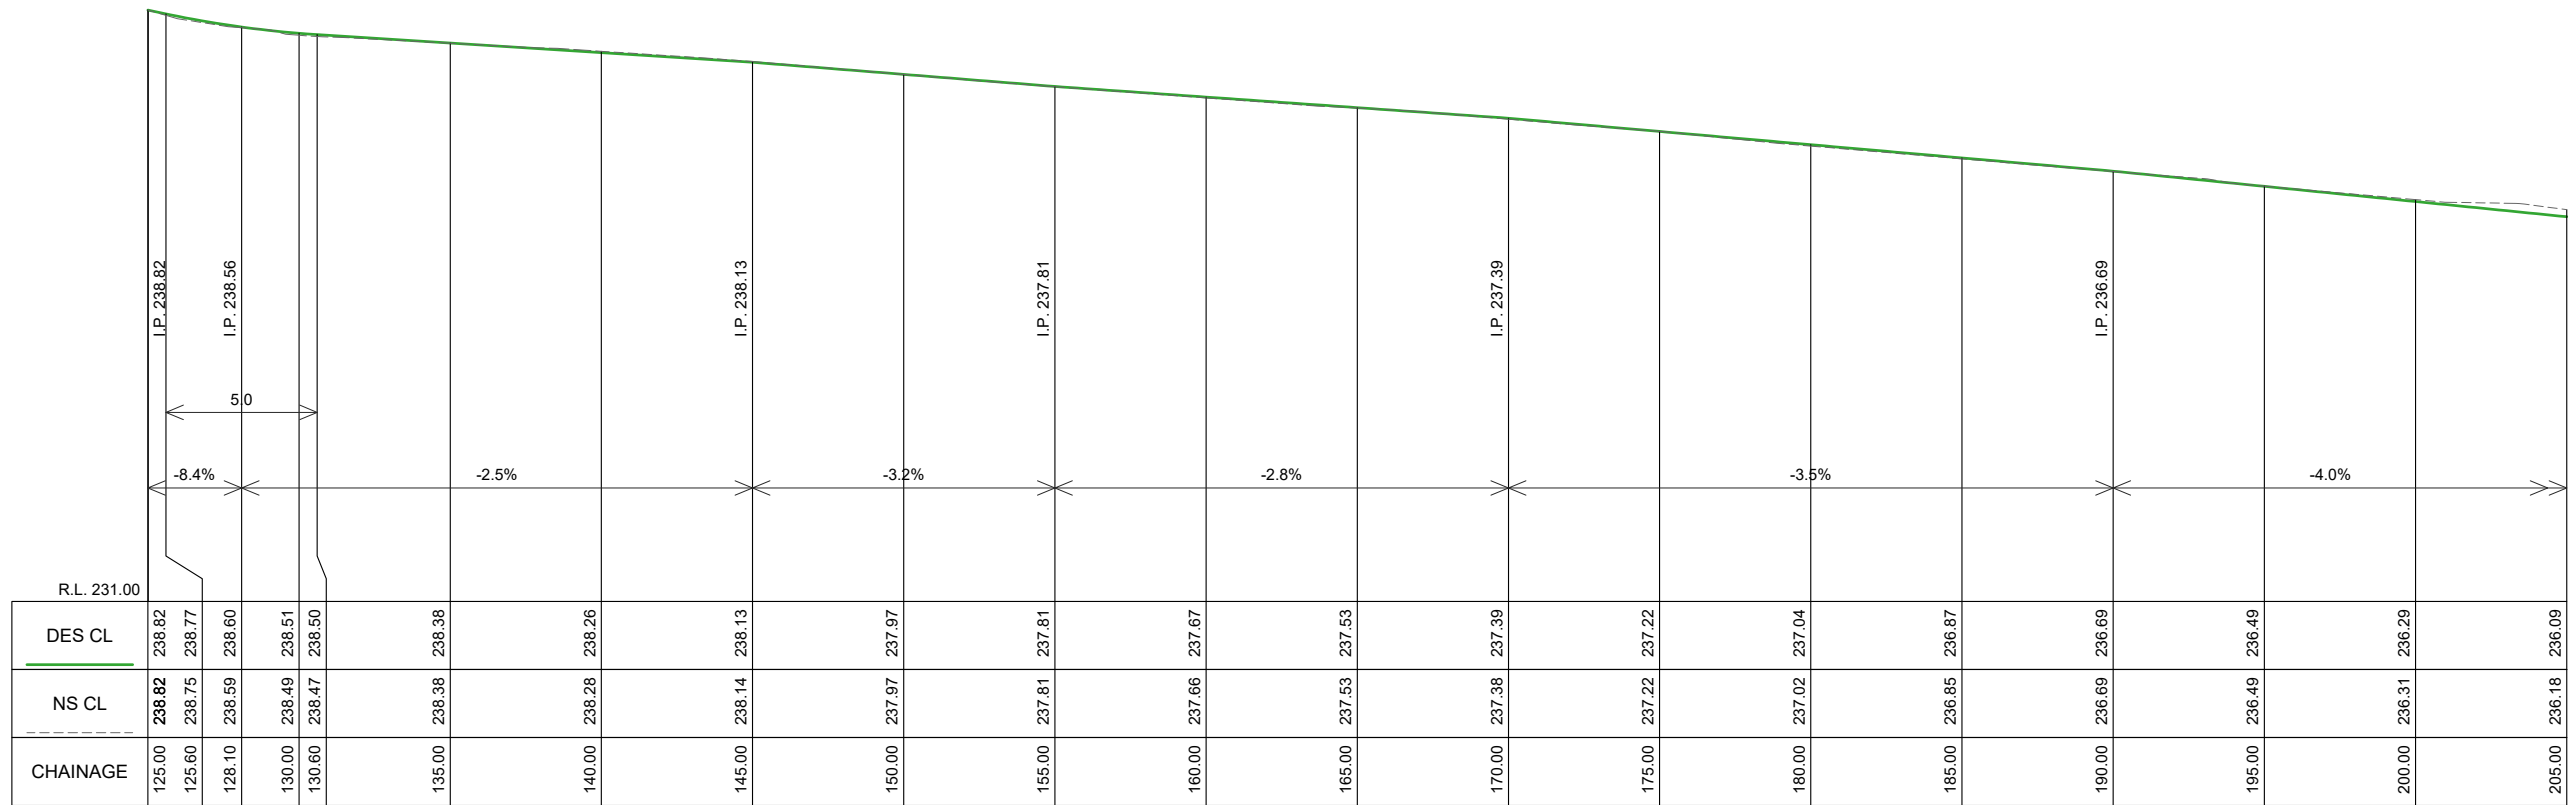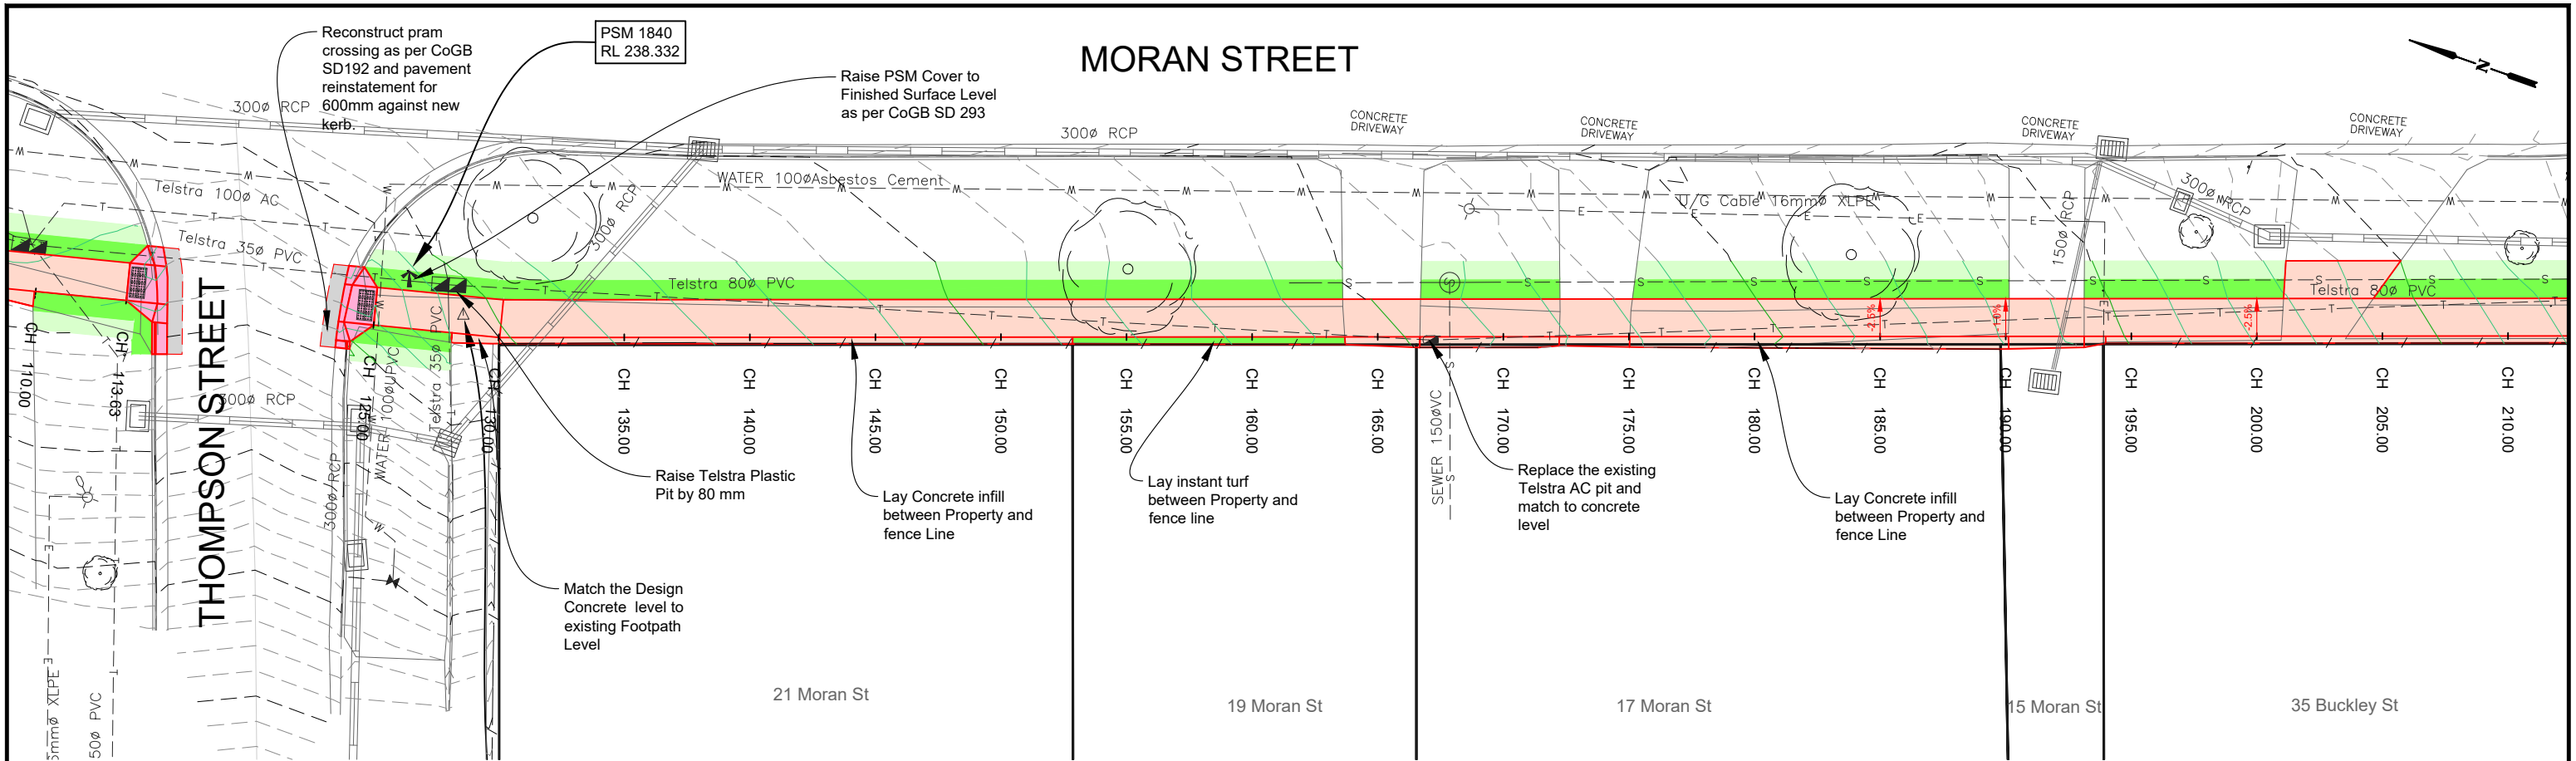

MORAN STREET FOOTPATH LONGITUDINAL SECTION CH 125.000 To 205.000
SCALES: H 1:250 V 1:100 (A3)

LEGEND

DESIGN CONTOURS
- Levels to AHD (0.10m interval)

EXISTING CONTOURS
- Levels to AHD (0.10m interval)

Concrete Kerb area: Normal plain
Kerb per CoGB SD 192

Concrete Footpath area: Normal plain
Footpath as per IDM SD 205 & SD210

Concrete Driveway area: Normal plain
Dwy as per IDM SD240

Asphalt Reinstatement Area

Landscape work: Instant turf
(Refer: Typical details pg 2)

Removal: Tree

Landscape work: topsoil and seed
(Refer: Typical details pg 2)

Indicative concrete driveway construction.
Requires landowner signed agreement.

CITY OF GREATER BENDIGO

PROJECT DESIGN STATUS

Surveyor:	D.MEADES	14/03/24
Designer:	S.KANDEL	10/09/24
Draft Checked:	A.SMITH	xx/xx/24
Tender Approved:	B.JANSSEN	xx/xx/24

PRELIMINARY DESIGN
DRAFT 12

PROJECT DETAILS



Location: Moran Street
Suburb: Bendigo
Works: Footpath Renewal
GB No: GB5334

SHEET DETAILS


PLAN VIEW & LONG SECTIONS

Sheet number: 5 of 14
Plan Scale: 1:250
Plotted: 10/09/2024 By: Sandesh Kandel

Revision	Description	Approved by	Date
-	-	-	-
-	-	-	-
-	-	-	-

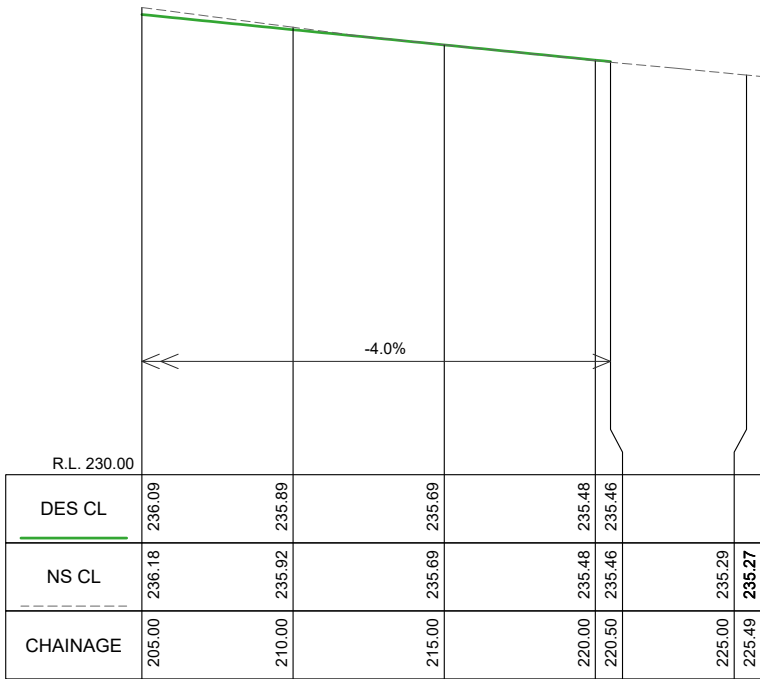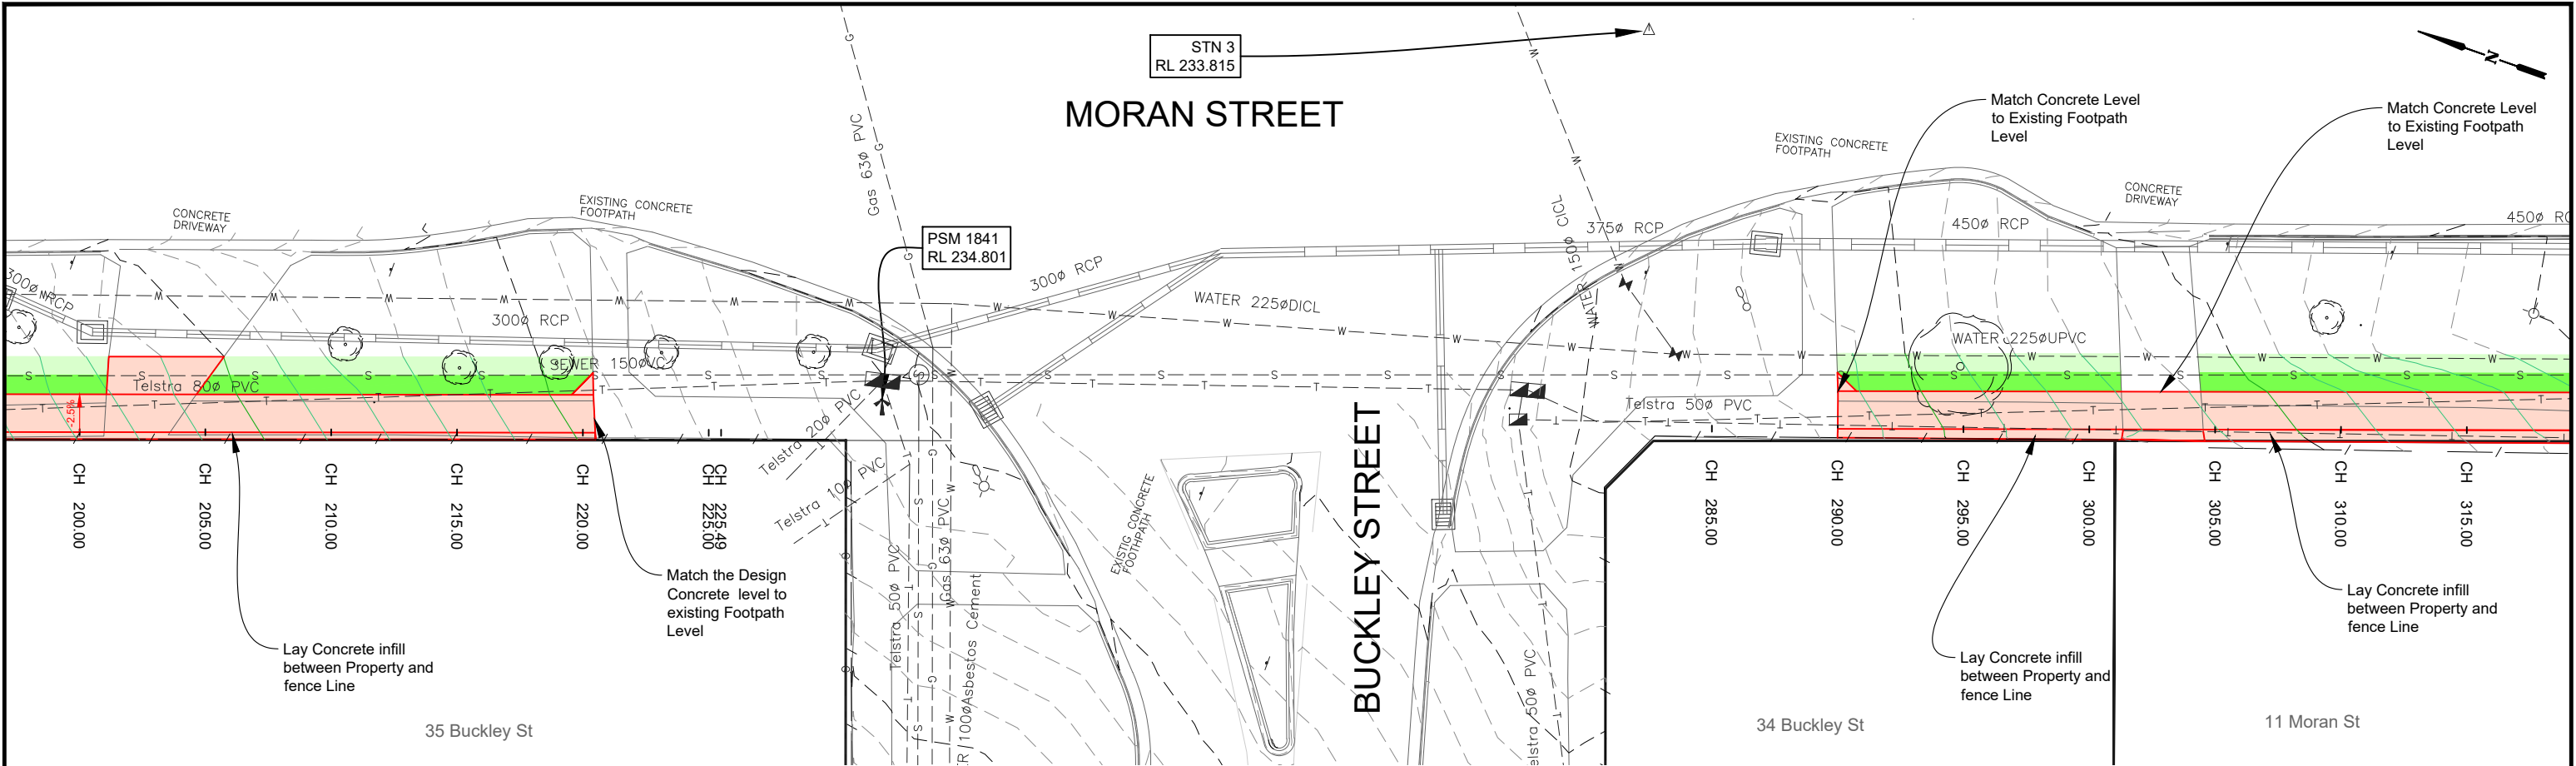

MORAN STREET FOOTPATH LONGITUDINAL SECTION CH 205.000 To 225.490
SCALES: H 1:250 V 1:100 (A3)

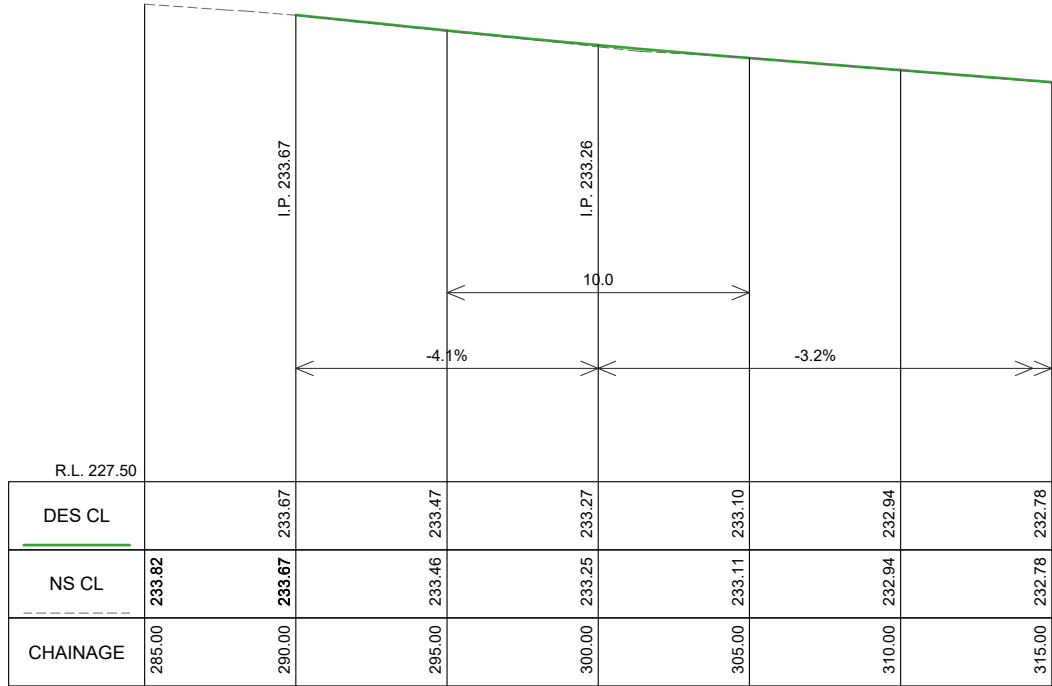

MORAN STREET FOOTPATH LONGITUDINAL SECTION CH 285.000 To 315.000
SCALES: H 1:250 V 1:100 (A3)

LEGEND

DESIGN CONTOURS
- Levels to AHD (0.10m interval)

EXISTING CONTOURS
- Levels to AHD (0.10m interval)

Concrete Kerb area: Normal plain
Kerb per CoGB SD 192

Concrete Footpath area: Normal plain
Footpath as per IDM SD 205 & SD210

Concrete Driveway area: Normal plain
Dwy as per IDM SD240

Asphalt Reinstatement Area

Landscape work: Instant turf
(Refer: Typical details pg 2)

Removal: Tree

Landscape work: topsoil and seed
(Refer: Typical details pg 2)

Indicative concrete driveway construction.
Requires landowner signed agreement.

CITY OF GREATER BENDIGO

PROJECT DESIGN STATUS

Surveyor:	D.MEADES	14/03/24
Designer:	S.KANDEL	10/09/24
Draft Checked:	A.SMITH	xx/xx/24
Tender Approved:	B.JANSSEN	xx/xx/24

PRELIMINARY DESIGN
DRAFT 12

PROJECT DETAILS



Location: Moran Street
Suburb: Bendigo
Works: Footpath Renewal
GB No: GB5334

SHEET DETAILS

PLAN VIEW & LONG SECTIONS

Revision		Description	Approved by	Date
-	-	-	-	-
-	-	-	-	-
-	-	-	-	-

Sheet number: 6 of 14
Plan Scale: 1:250
Plotted: 10/09/2024 By: Sandesh Kandel

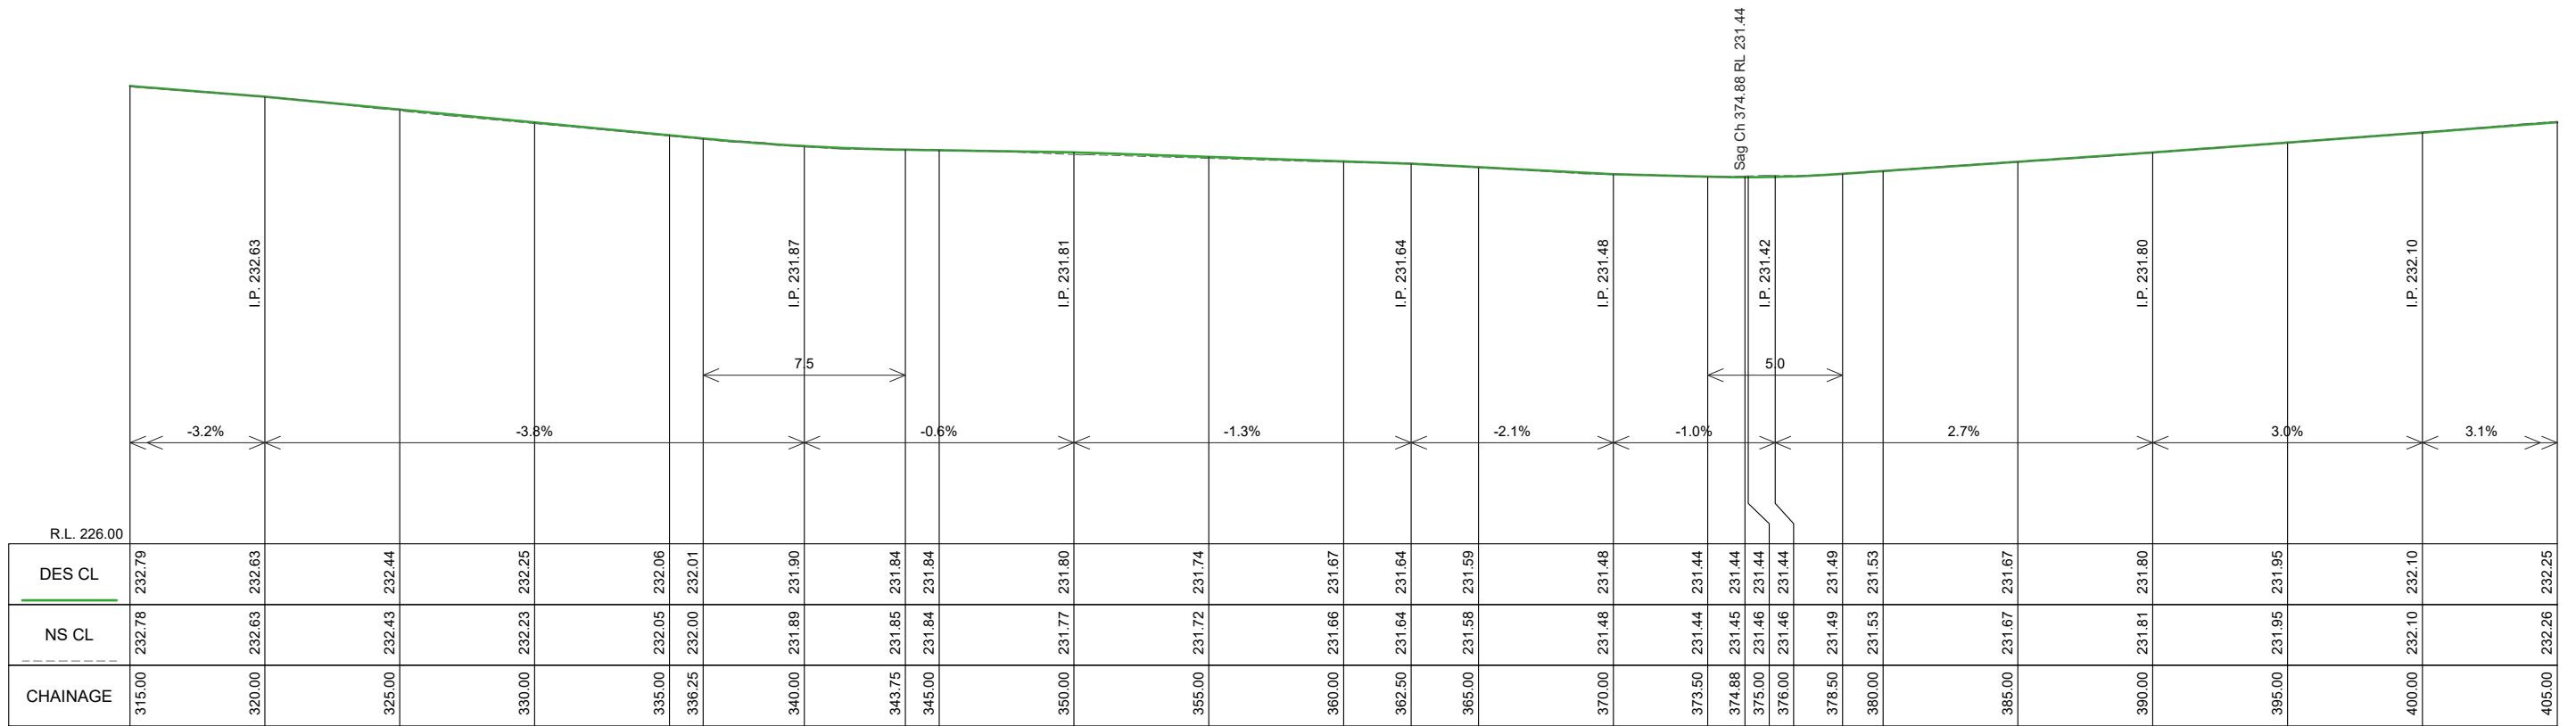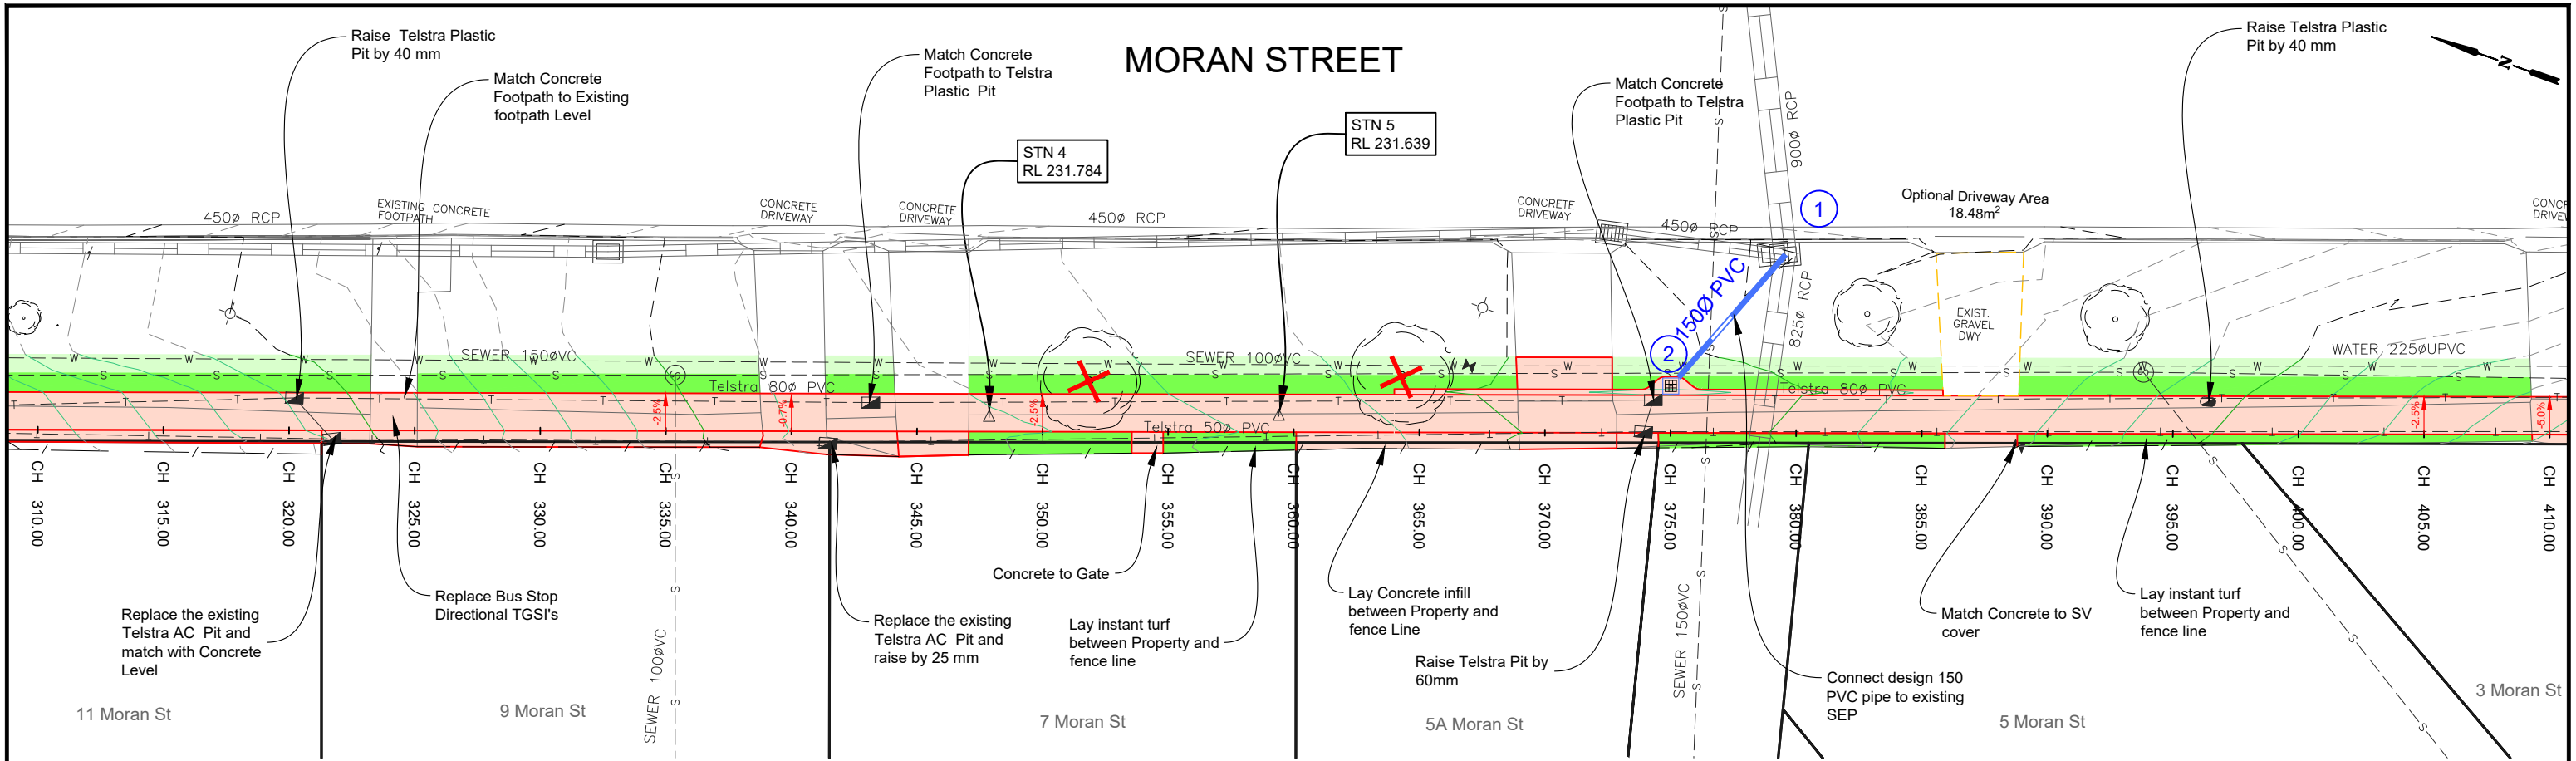

MORAN STREET LONGITUDINAL SECTION CH 315.000 To 405.000
SCALES: H 1:250 V 1:100 (A3)

LEGEND

DESIGN CONTOURS
- Levels to AHD (0.10m interval)

EXISTING CONTOURS
- Levels to AHD (0.10m interval)

Concrete Kerb area: Normal plain
Kerb per CoGB SD 192

Concrete Footpath area: Normal plain
Footpath as per IDM SD 205 & SD210

Concrete Driveway area: Normal plain
Dwy as per IDM SD240

Asphalt Reinstatement Area

Landscape work: Instant turf
(Refer: Typical details pg 2)

Removal: Tree

Landscape work: topsoil and seed
(Refer: Typical details pg 2)

Indicative concrete driveway construction.
Requires landowner signed agreement.

CITY OF GREATER BENDIGO

PROJECT DESIGN STATUS

Surveyor:	D.MEADES	14/03/24
Designer:	S.KANDEL	10/09/24
Draft Checked:	A.SMITH	xx/xx/24
Tender Approved:	B.JANSSEN	xx/xx/24

PRELIMINARY DESIGN
DRAFT 12



PROJECT DETAILS

Location: Moran Street
Suburb: Bendigo
Works: Footpath Renewal
GB No: GB5334

SHEET DETAILS

Sheet number: 7 of 14
Plan Scale: 1:250
Plotted: 10/09/2024 By: Sandesh Kandel

Revision	Description	Approved by	Date
-	-	-	-
-	-	-	-
-	-	-	-

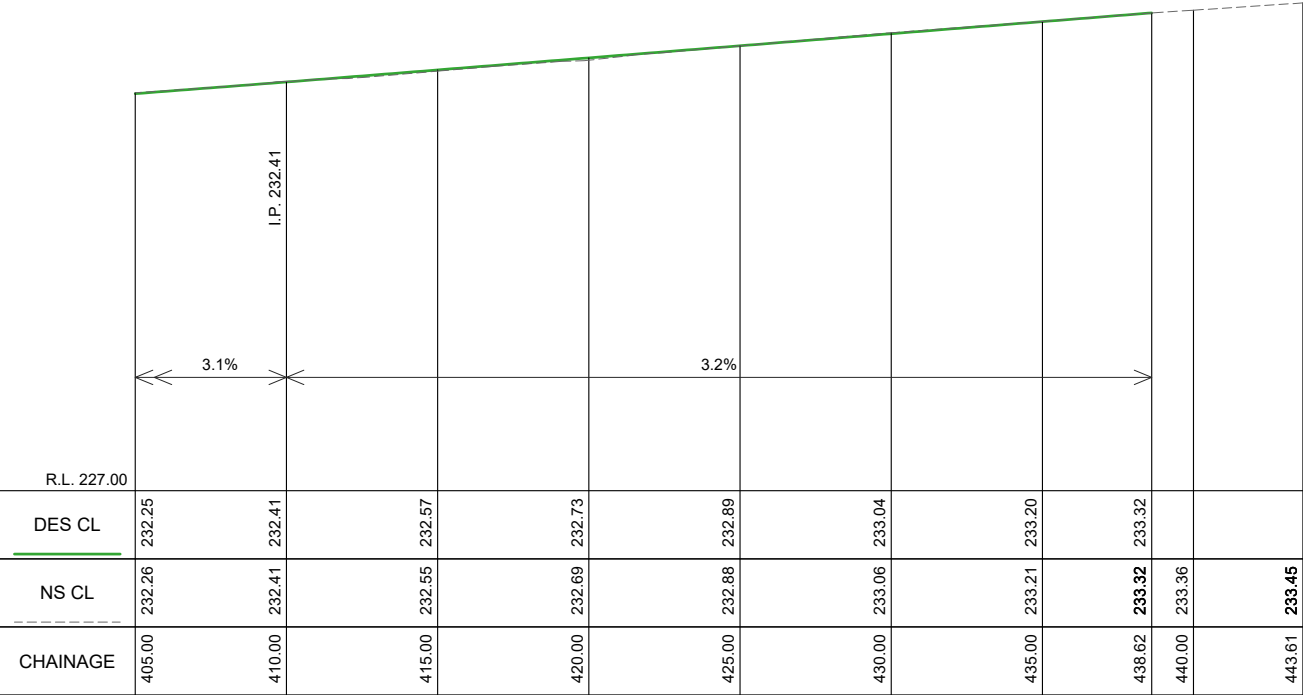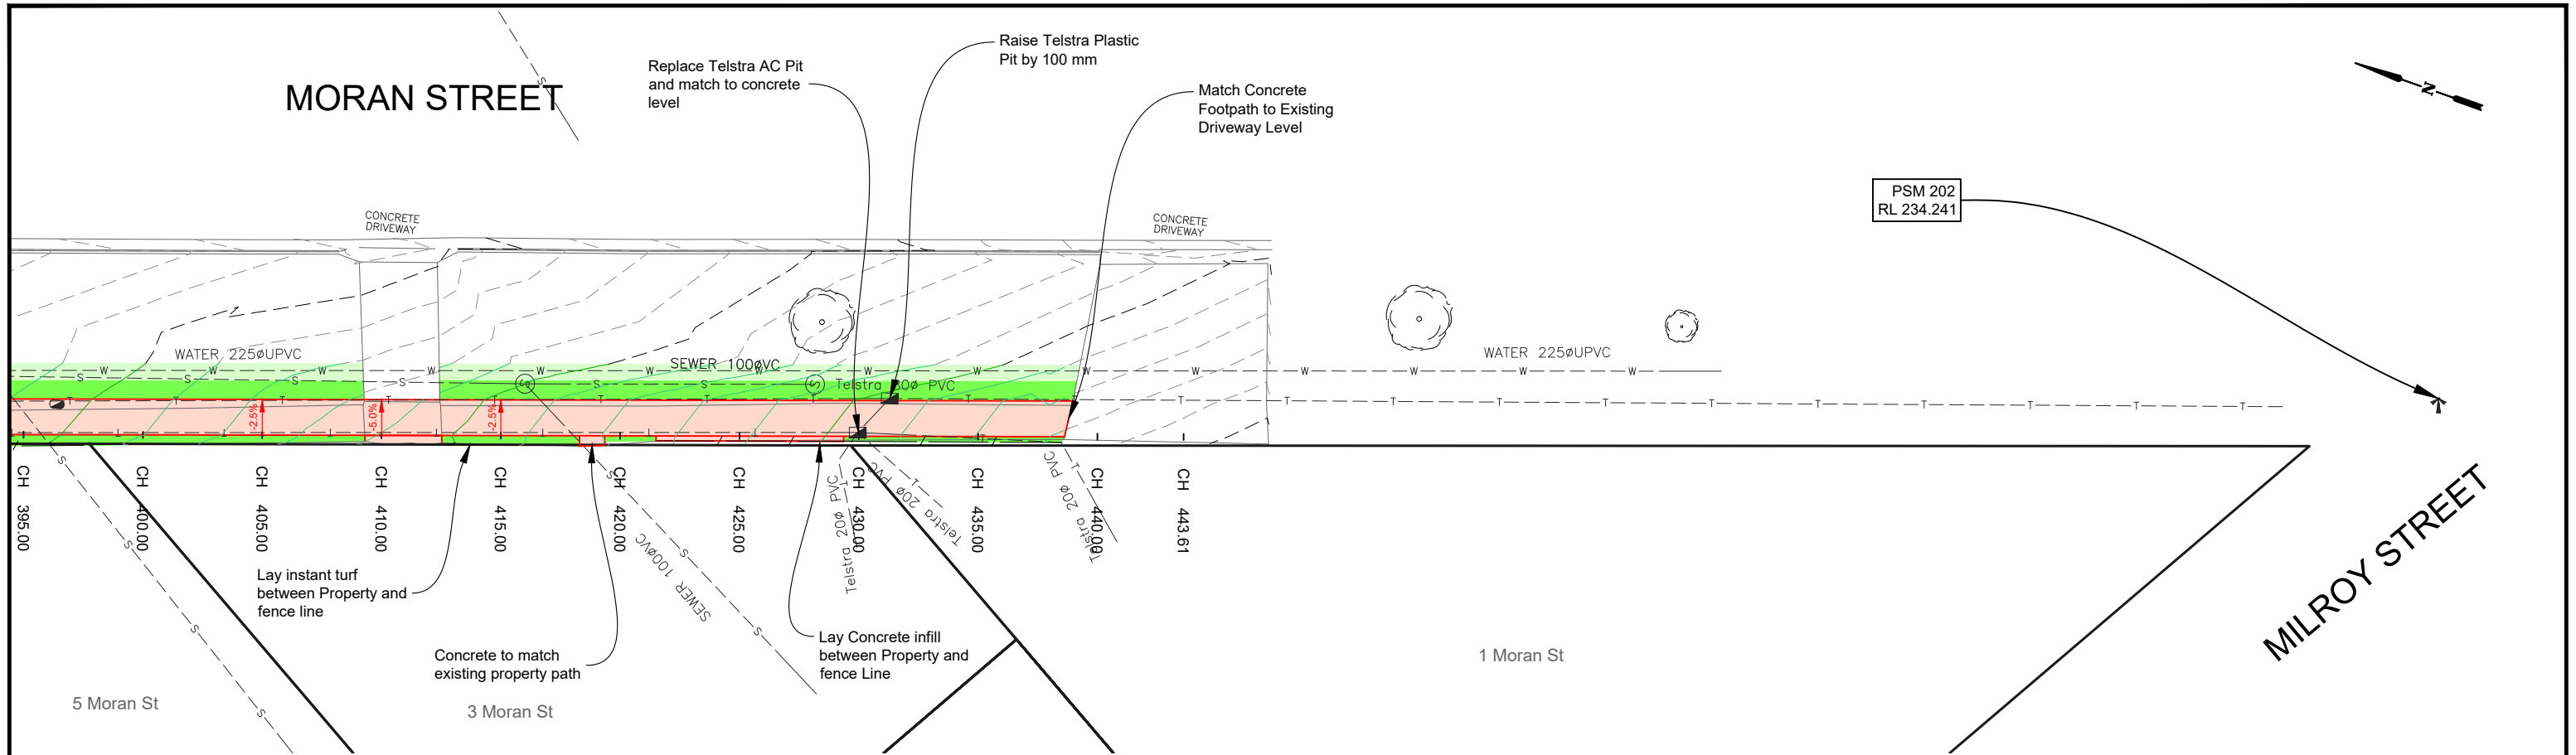

MORAN STREET LONGITUDINAL SECTION CH 405.000 To 443.615
SCALES: H 1:250 V 1:100 (A3)

DESIGN CONTOURS

- Levels to AHD (0.10m interval)

EXISTING CONTOURS

- Levels to AHD (0.10m interval)

Concrete Kerb area: Normal plain

Kerb per CoGB SD 192

Concrete Footpath area: Normal plain

Footpath as per IDM SD 205 & SD210

Concrete Driveway area: Normal plain

Dwy as per IDM SD240

Asphalt Reinstatement Area

Landscape work: Instant turf

(Refer: Typical details pg 2)

Removal: Tree

Landscape work: topsoil and seed

(Refer: Typical details pg 2)

Indicative concrete driveway construction.

Requires landowner signed agreement.

CITY OF GREATER BENDIGO

PROJECT DESIGN STATUS

Surveyor: D.MEADES

14/03/24

Designer: S.KANDEL

10/09/24

Draft Checked: A.SMITH

xx/xx/24

Tender Approved: B.JANSSEN

xx/xx/24

PRELIMINARY DESIGN

DRAFT 12

PROJECT DETAILS

Location: Moran Street

Suburb: Bendigo

Works: Footpath Renewal

GB No: GB5334

SHEET DETAILS

PLAN VIEW & LONG SECTIONS

Sheet number: 8 of 14

Plan Scale: 1:250

A3


Plotted: 10/09/2024 By: Sandesh Kandel

SHEET REVISIONS AFTER TENDER


Revision	Description	Approved by	Date
-	-	-	-
-	-	-	-
-	-	-	-




Ch 10.00

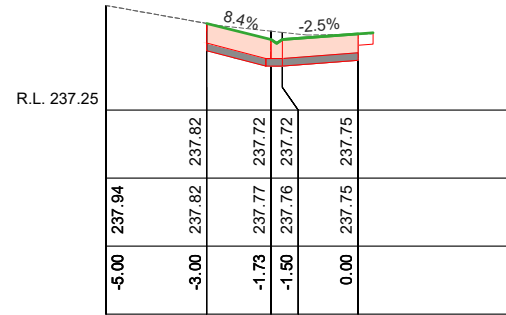


Ch 30.00

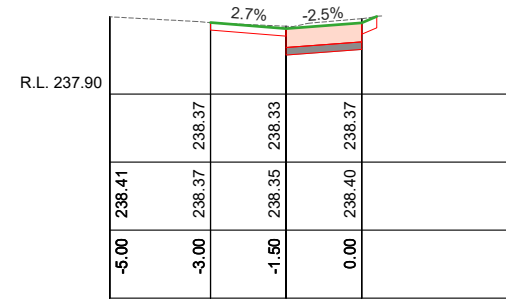


Ch 50.00

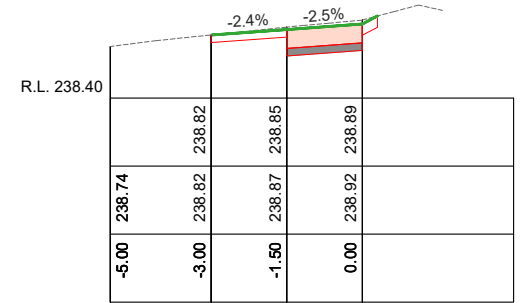


Ch 70.00

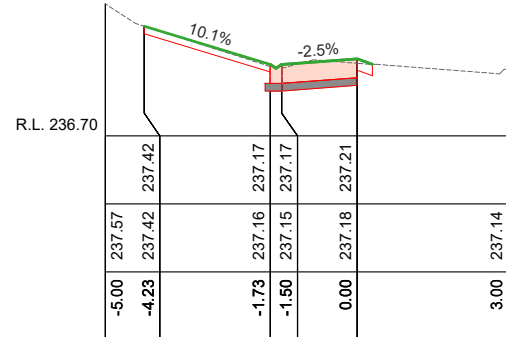


Ch 5.00

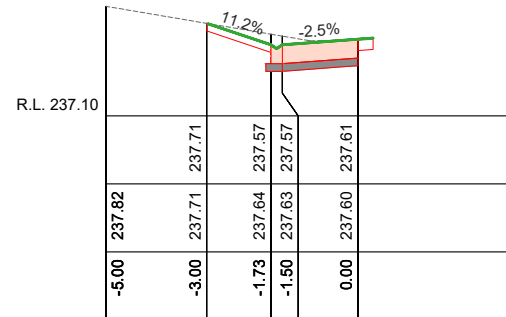


Ch 25.00

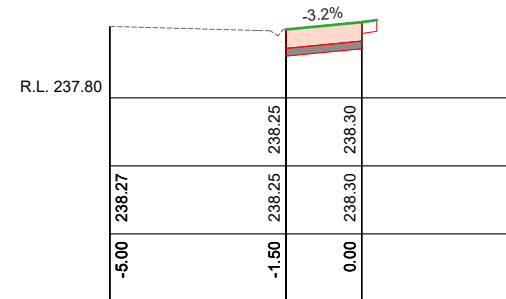


Ch 45.00

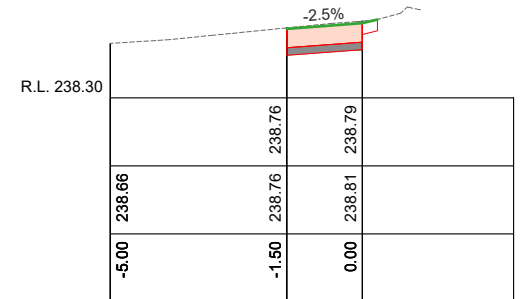


Ch 65.00

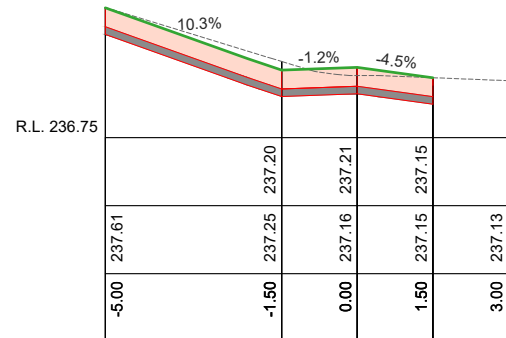


Ch 4.00

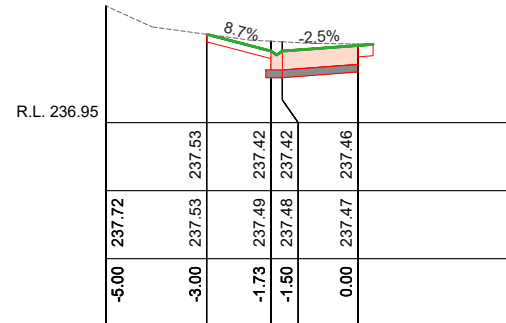


Ch 20.00

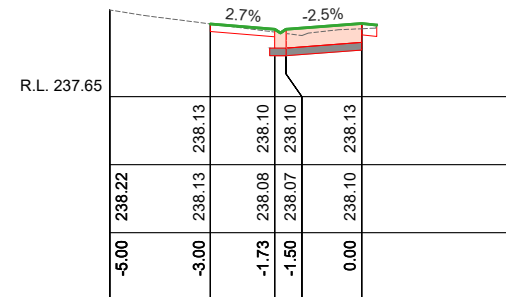


Ch 40.00

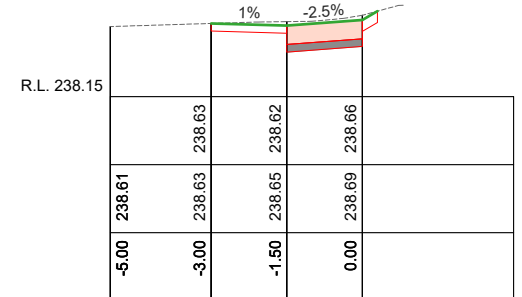


Ch 60.00

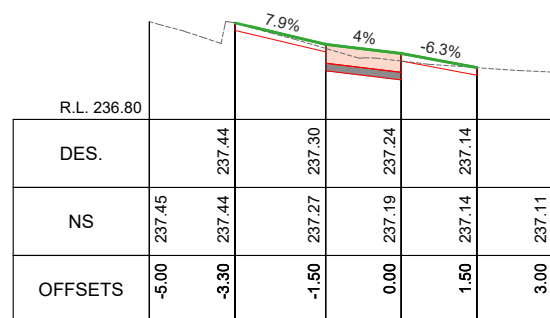


Ch 0.00

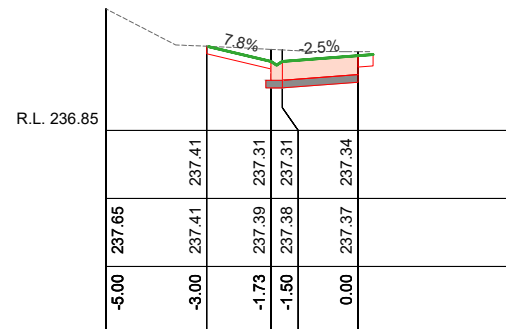

Ch 15.00

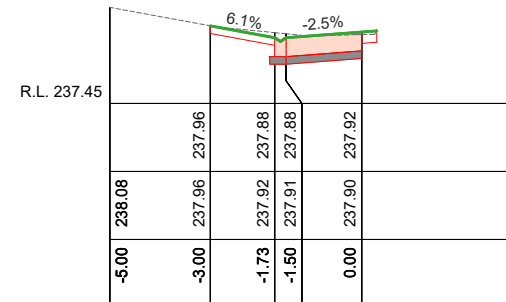

Ch 35.00

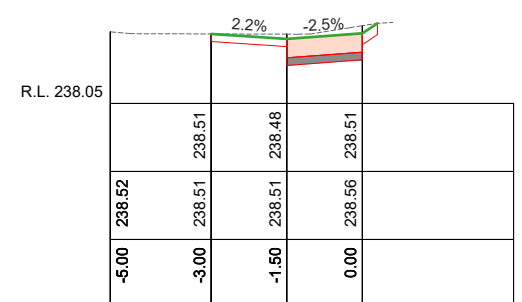

Ch 55.00









SCALES: H 1:150 V 1:50 (A3)



PROJECT DESIGN STATUS		
Surveyor:	D.MEADES	14/03/24
Designer:	S.KANDEL	10/09/24
Draft Checked:	A.SMITH	xx/xx/24
Tender Approved:	B.JANSSEN	xx/xx/24
PRELIMINARY DESIGN DRAFT 12		

PROJECT DETAILS	
Location:	Moran Street
Suburb:	Bendigo
Works:	Footpath Renewal
GB No:	GB5334

SHEET DETAILS		
CROSS SECTIONS		Sheet number: 9 of 14
		Plan Scale: AS SHOWN A3
		Plotted: 10/09/2024 By: Sandesh Kandel
SHEET REVISIONS AFTER TENDER		
Revision	Description	Approved by Date
-	-	-
-	-	-
-	-	-

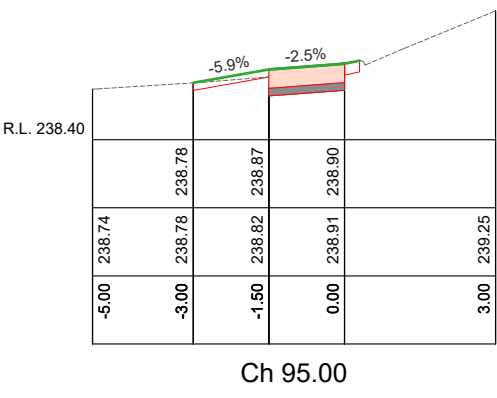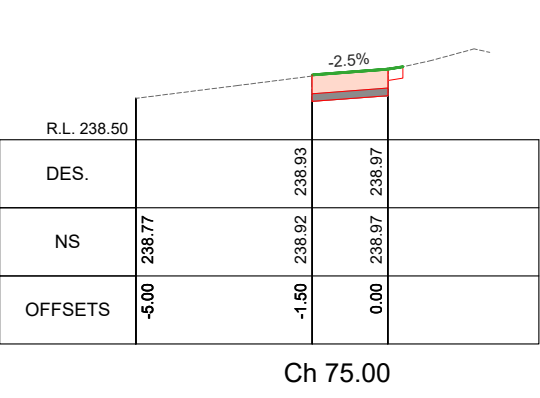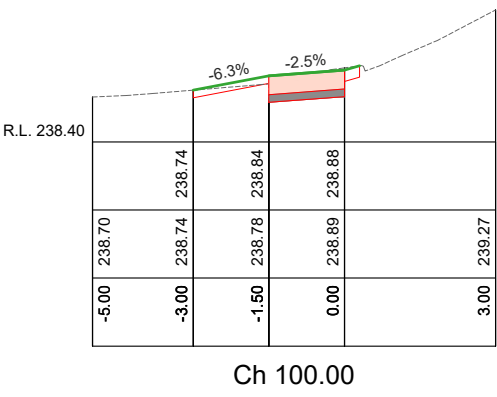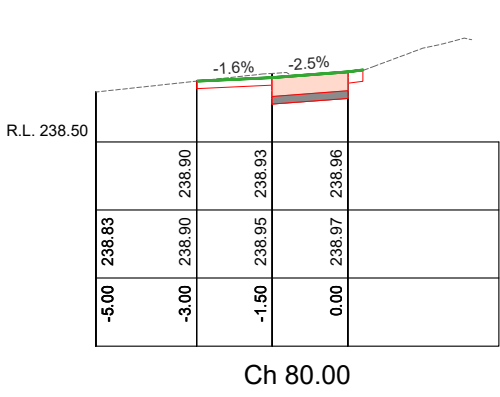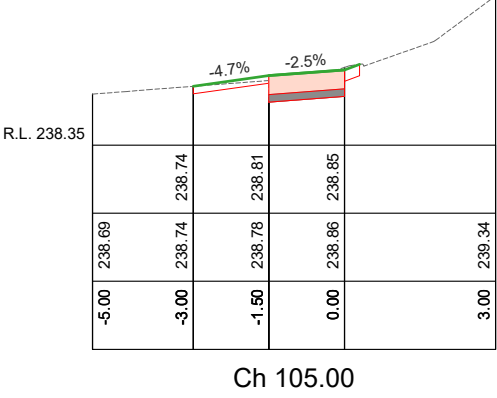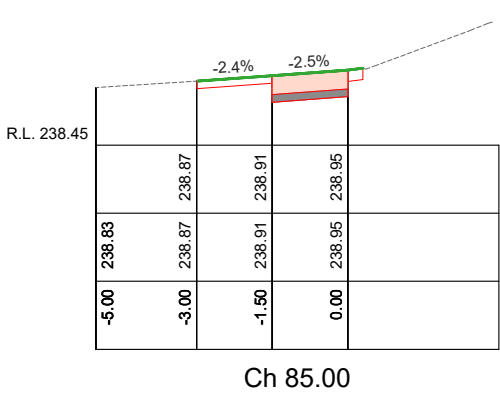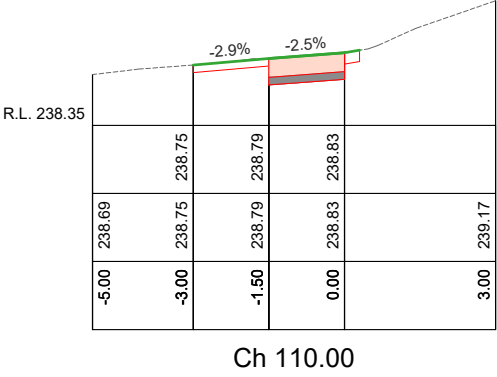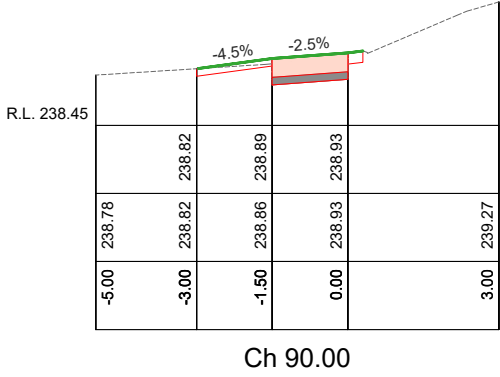

SCALES: H 1:150 V 1:50 (A3)




PROJECT DESIGN STATUS		
Surveyor:	D.MEADES	14/03/24
Designer:	S.KANDEL	10/09/24
Draft Checked:	A.SMITH	xx/xx/24
Tender Approved:	B.JANSSEN	xx/xx/24

PRELIMINARY DESIGN
DRAFT 12

PROJECT DETAILS	
Location:	Moran Street
Suburb:	Bendigo
Works:	Footpath Renewal
GB No:	GB5334


SHEET DETAILS		
CROSS SECTIONS		Sheet number: 10 of 14
		Plan Scale: AS SHOWN A3
Plotted: 10/09/2024 By: Sandesh Kandel		
SHEET REVISIONS AFTER TENDER		
Revision	Description	Approved by Date
-	-	- -
-	-	- -
-	-	- -

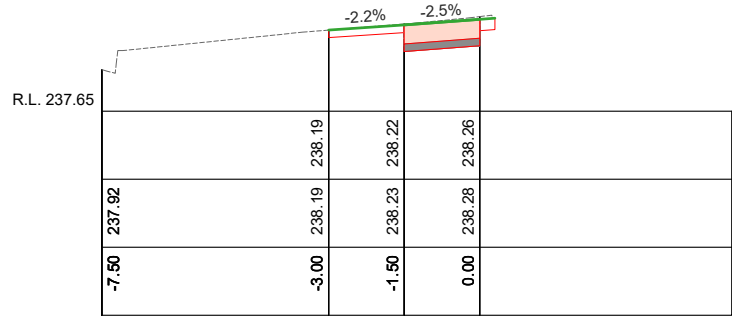


Ch 140.00




Ch 160.00

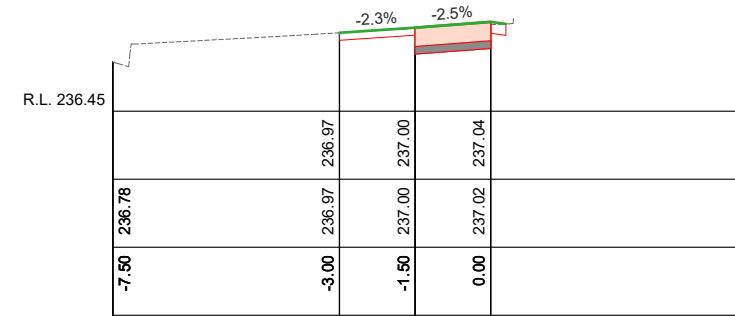


Ch 180.00

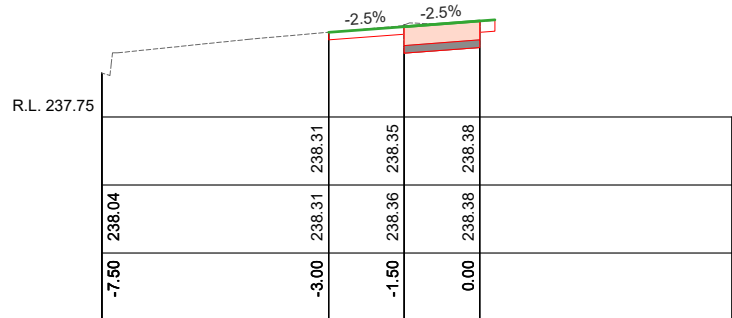


Ch 135.00

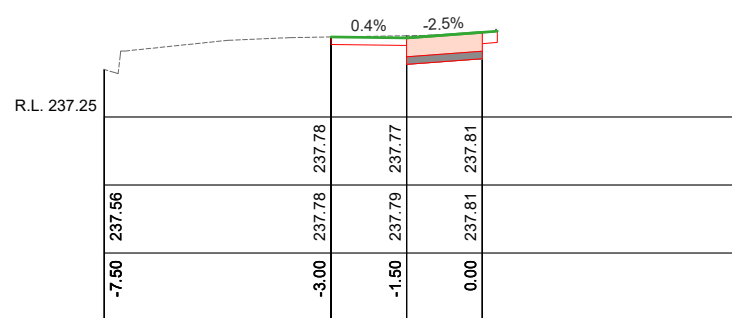


Ch 155.00

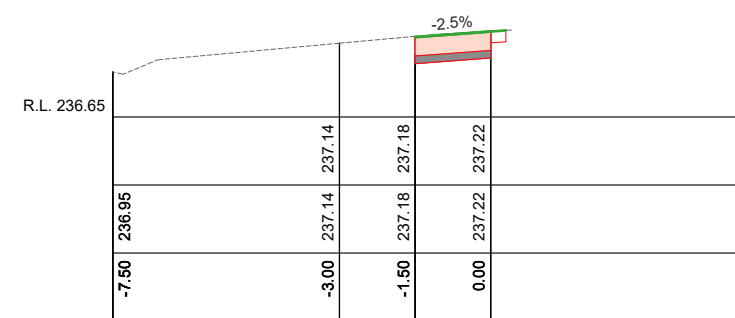


Ch 175.00

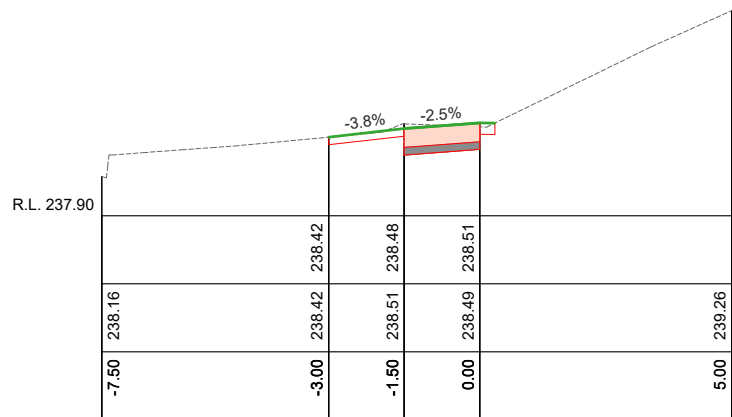


Ch 130.00

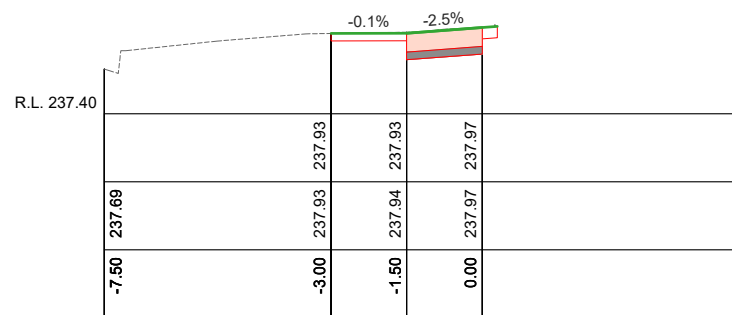


Ch 150.00

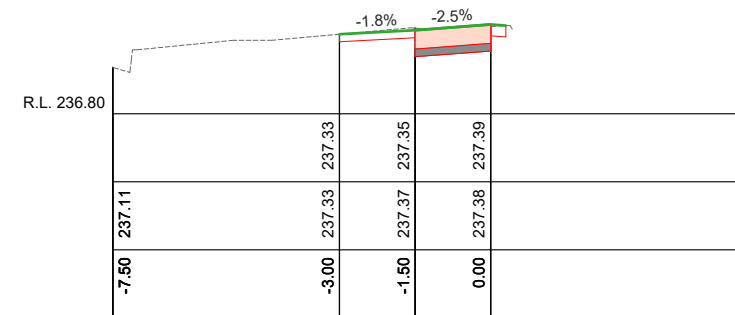


Ch 170.00

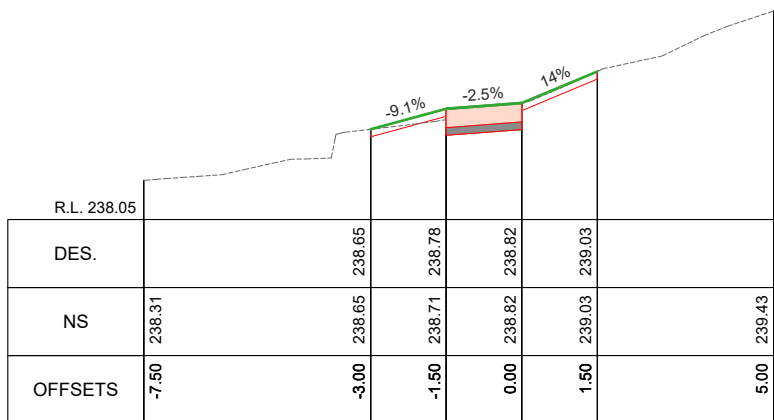

Ch 125.00

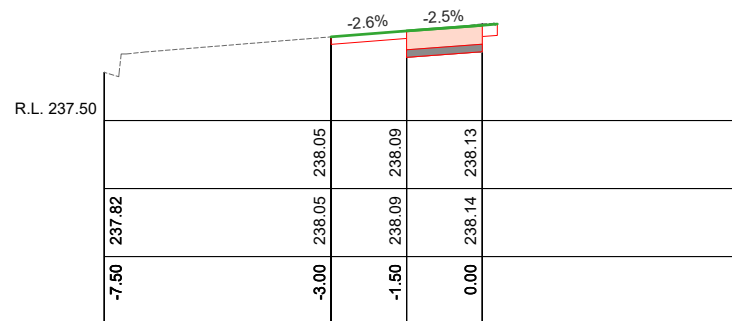

Ch 145.00

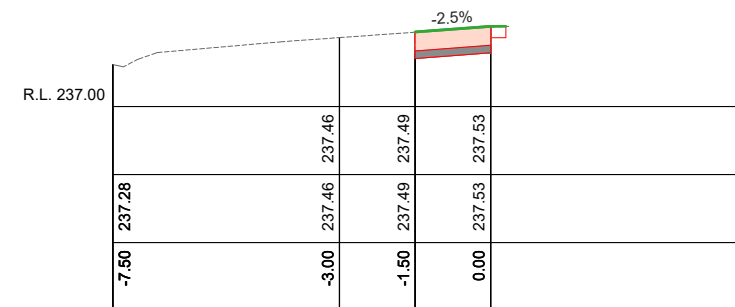

Ch 165.00

SCALES: H 1:150 V 1:50 (A3)











PROJECT DESIGN STATUS		
Surveyor:	D.MEADES	14/03/24
Designer:	S.KANDEL	10/09/24
Draft Checked:	A.SMITH	xx/xx/24
Tender Approved:	B.JANSSEN	xx/xx/24

PRELIMINARY DESIGN
DRAFT 12

PROJECT DETAILS	
Location:	Moran Street
Suburb:	Bendigo
Works:	Footpath Renewal
GB No:	GB5334

SHEET DETAILS		
CROSS SECTIONS		Sheet number: 11 of 14
		Plan Scale: AS SHOWN A3
Plotted: 10/09/2024 By: Sandesh Kandel		
SHEET REVISIONS AFTER TENDER		
Revision	Description	Approved by Date
-	-	-
-	-	-
-	-	-

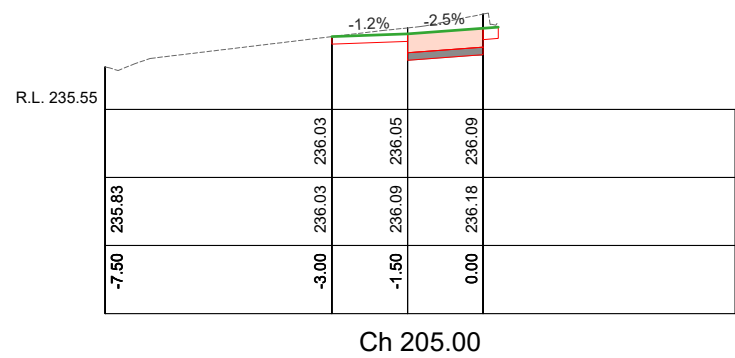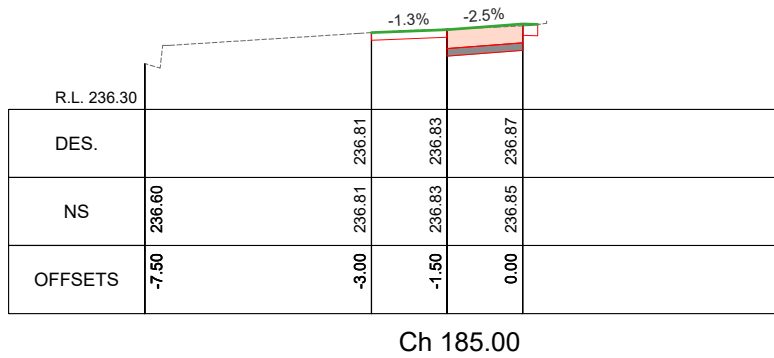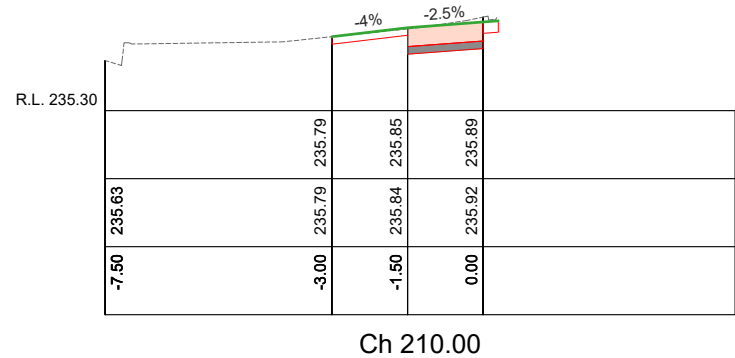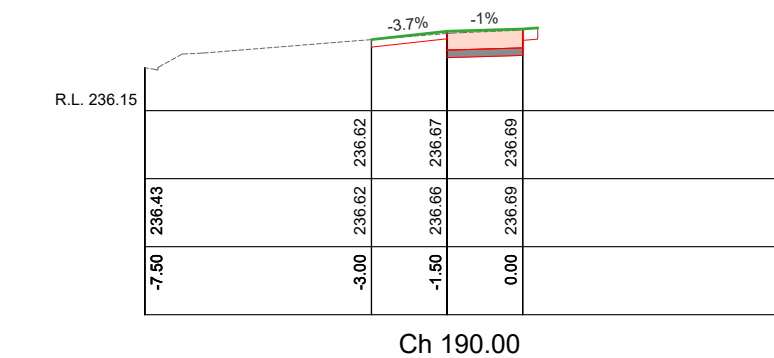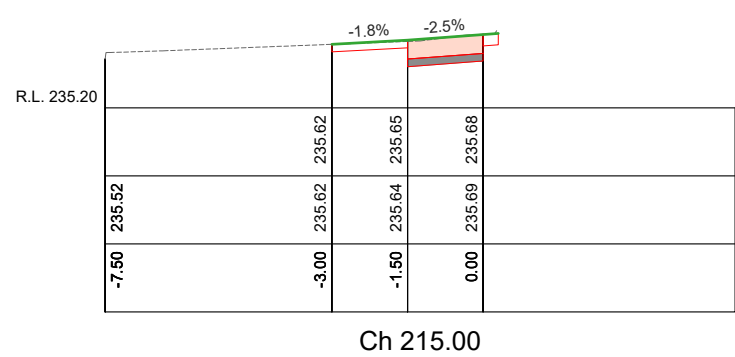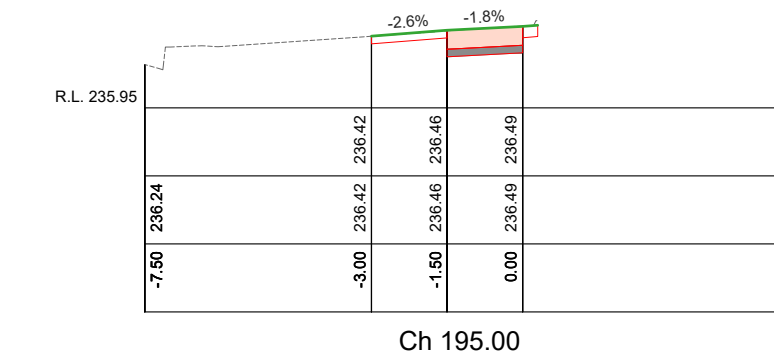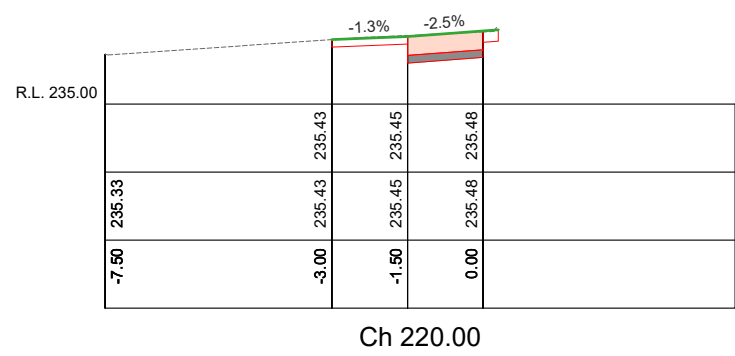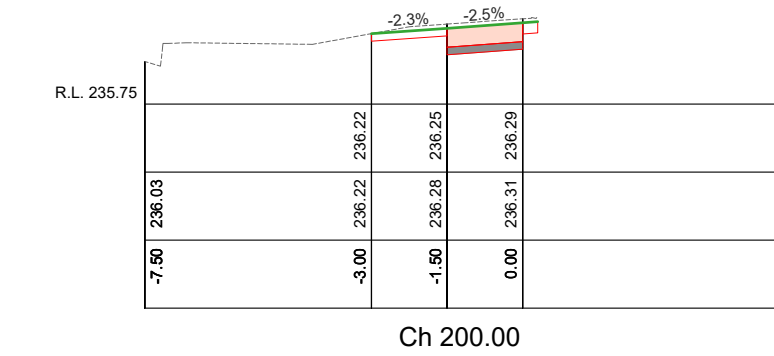

SCALES: H 1:150 V 1:50 (A3)



CITY OF GREATER
BENDIGO


PROJECT DESIGN STATUS		
Surveyor:	D.MEADES	14/03/24
Designer:	S.KANDEL	10/09/24
Draft Checked:	A.SMITH	xx/xx/24
Tender Approved:	B.JANSSEN	xx/xx/24
PRELIMINARY DESIGN DRAFT 12		

PROJECT DETAILS	
Location:	Moran Street
Suburb:	Bendigo
Works:	Footpath Renewal
GB No:	GB5334


SHEET DETAILS		
CROSS SECTIONS	Sheet number:	12 of 14
	Plan Scale:	AS SHOWN A3
	Plotted:	10/09/2024 By: Sandesh Kandel
SHEET REVISIONS AFTER TENDER		
Revision	Description	Approved by Date
-	-	-
-	-	-
-	-	-




Ch 305.00

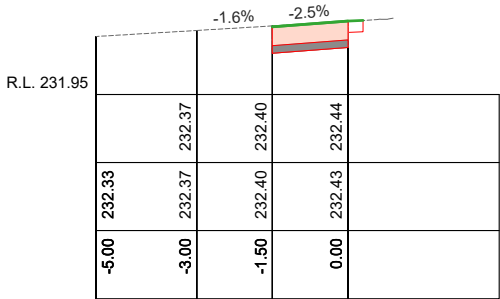


Ch 325.00

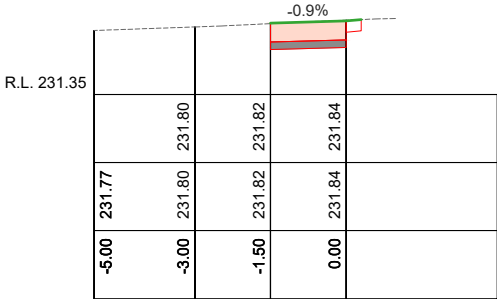


Ch 345.00

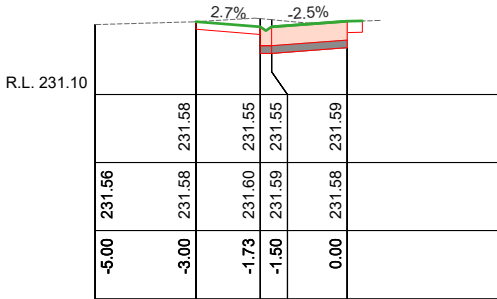


Ch 365.00

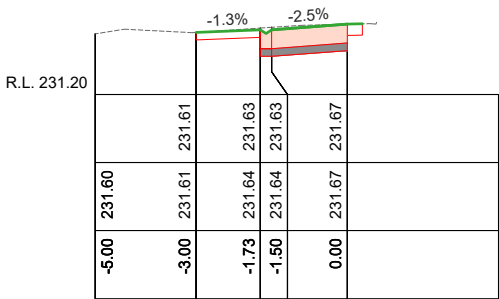


Ch 385.00

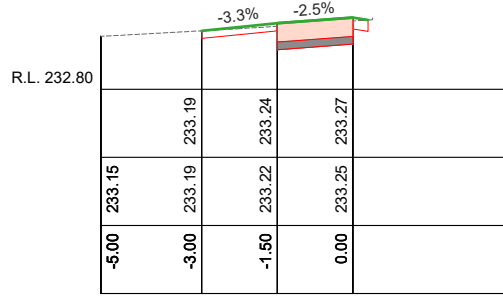


Ch 300.00

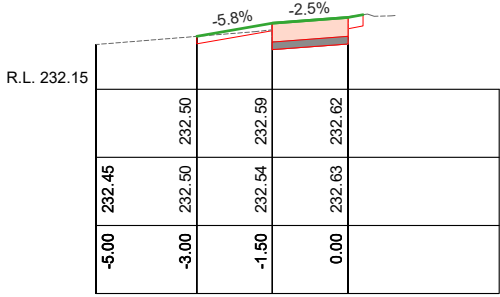


Ch 320.00

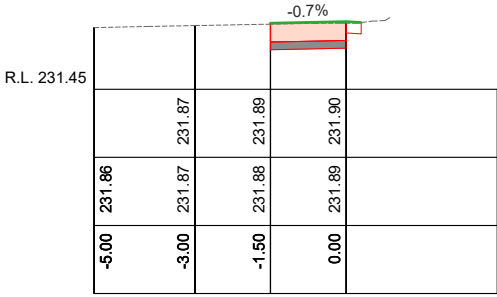


Ch 340.00

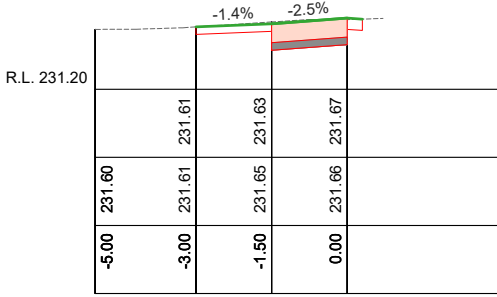


Ch 360.00

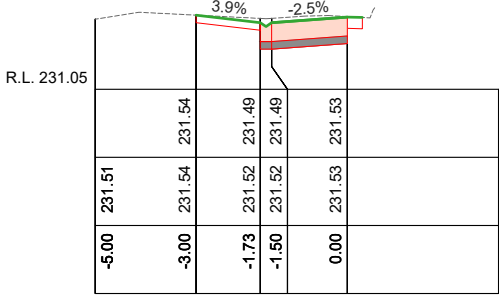


Ch 380.00

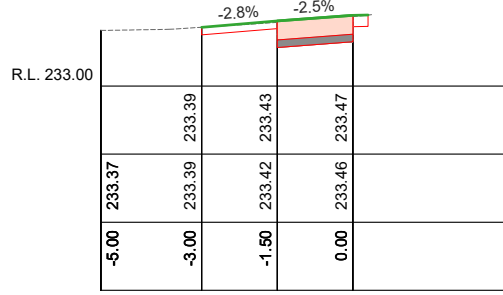


Ch 295.00

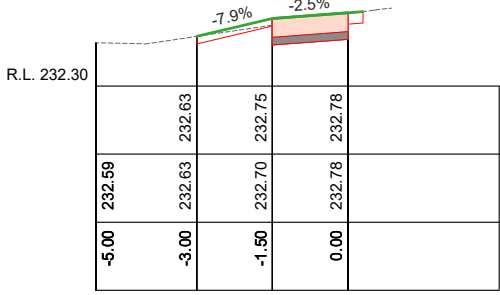


Ch 315.00

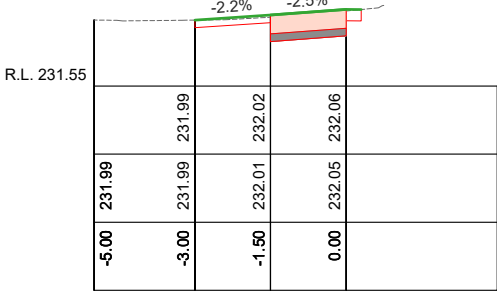


Ch 335.00

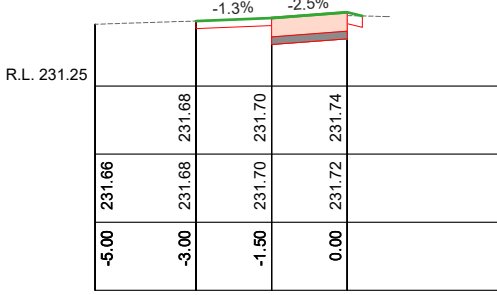


Ch 355.00

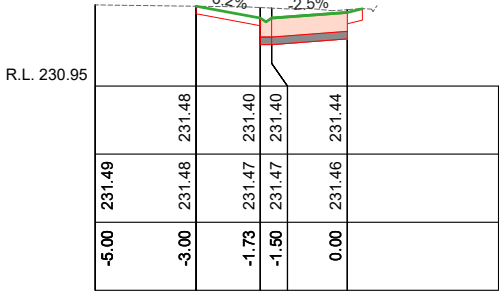


Ch 375.00

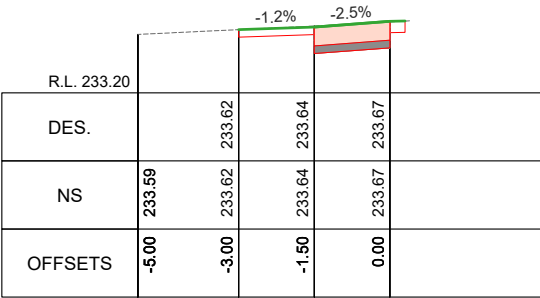


Ch 290.00

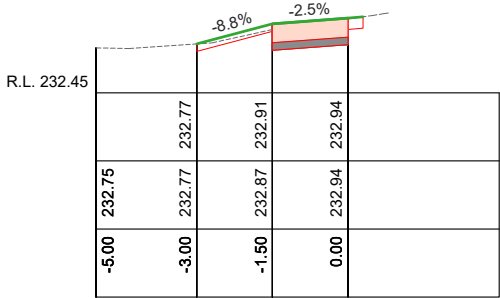


Ch 310.00

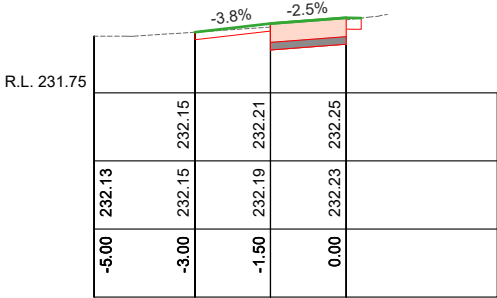

Ch 330.00

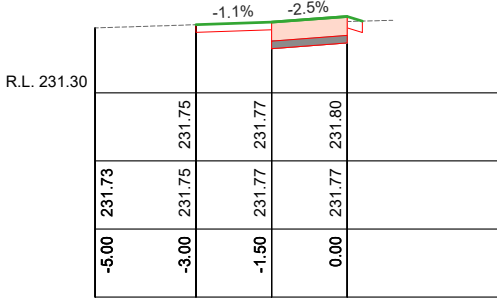

Ch 350.00

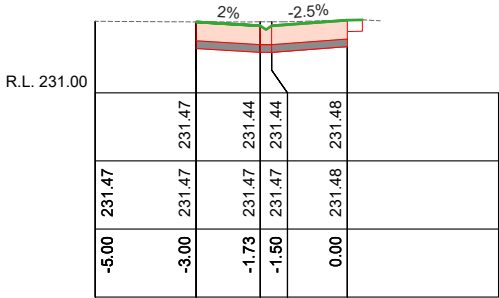

Ch 370.00



SCALES: H 1:150 V 1:50 (A3)












PROJECT DESIGN STATUS		
Surveyor:	D.MEADES	14/03/24
Designer:	S.KANDEL	10/09/24
Draft Checked:	A.SMITH	xx/xx/24
Tender Approved:	B.JANSSEN	xx/xx/24
PRELIMINARY DESIGN DRAFT 12		

PROJECT DETAILS	
Location:	Moran Street
Suburb:	Bendigo
Works:	Footpath Renewal
GB No:	GB5334

SHEET DETAILS		
CROSS SECTIONS		Sheet number: 13 of 14
		Plan Scale: AS SHOWN A3
		Plotted: 10/09/2024 By: Sandesh Kandel
SHEET REVISIONS AFTER TENDER		
Revision	Description	Approved by Date
-	-	- -
-	-	- -
-	-	- -

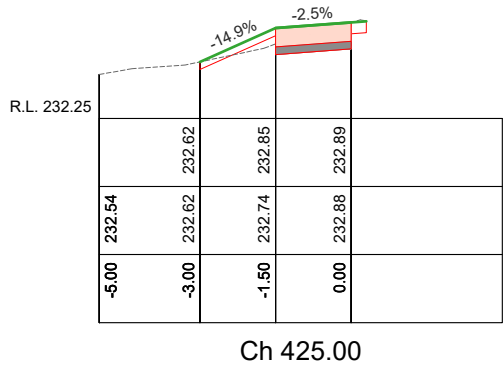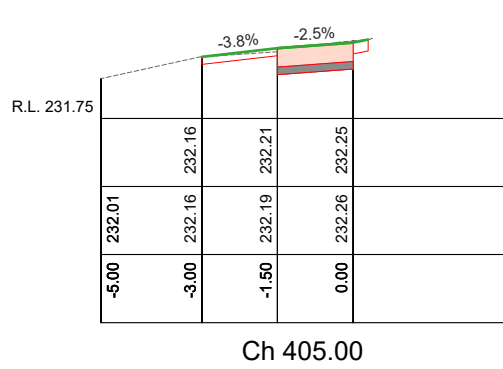

Pit Schedule											
Pit No.	Pit Type	Standard Drawing	Pit Width	Pit Length	Outlet Diameter	Outlet Invert RL	Inlet Diameter	Inlet Invert RL	Pit Depth	Pit Lid Level	Comment
			(mm)	(mm)	(mm)	(m)	(mm)	(m)	(m)	(m)	
1	Side Entry Pit	Existing	-	-	900	229.466	150	230.853	0.639	231.492	Break into pit
2	Grated Pit	CoGB SD590A-C-L-U	450	450	150	230.922			0.550	231.472	
3	Grated Pit	CoGB SD590A-C-L-U	450	450	300					237.194	Break into top of pipe

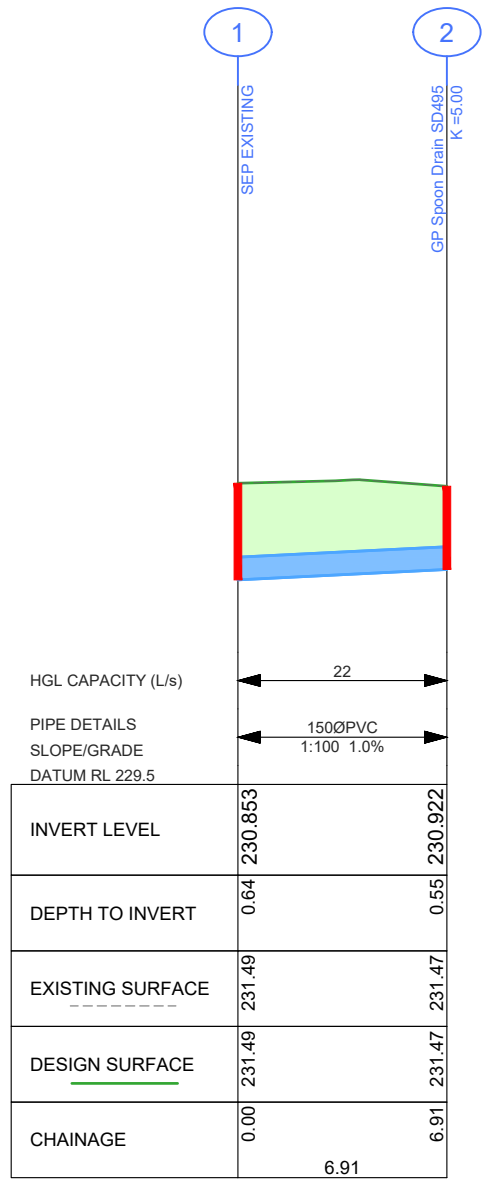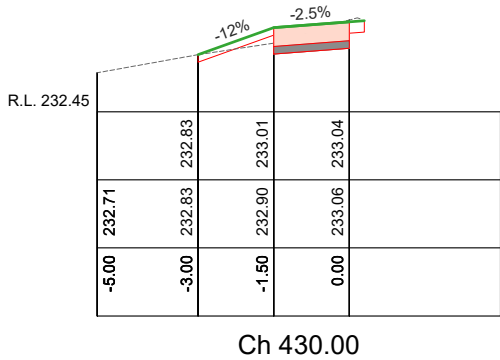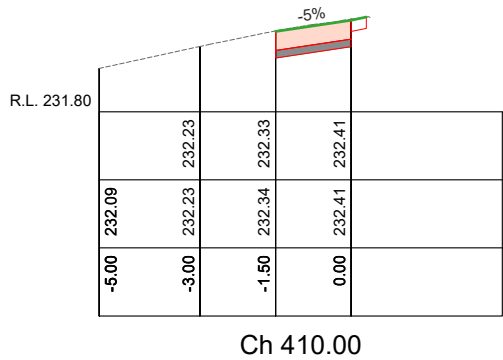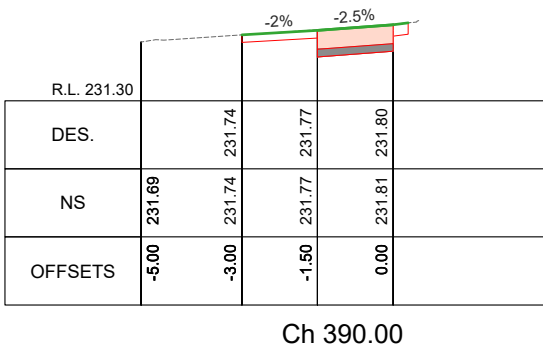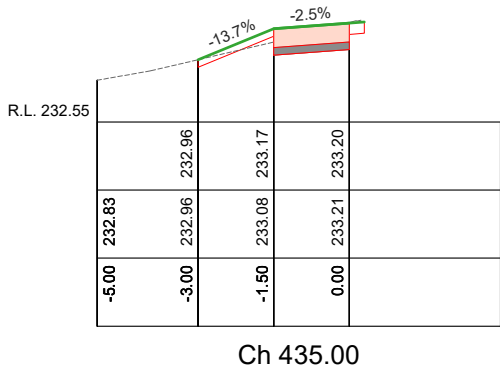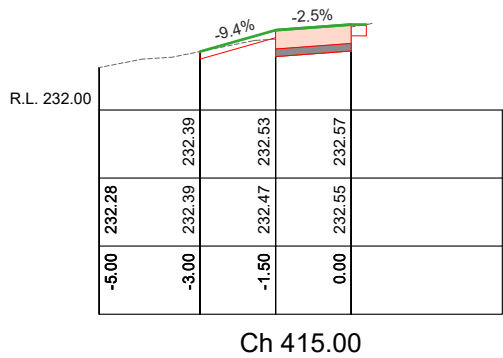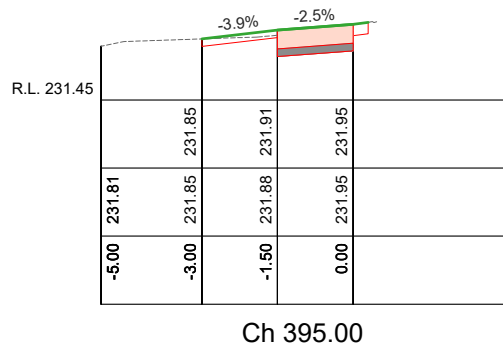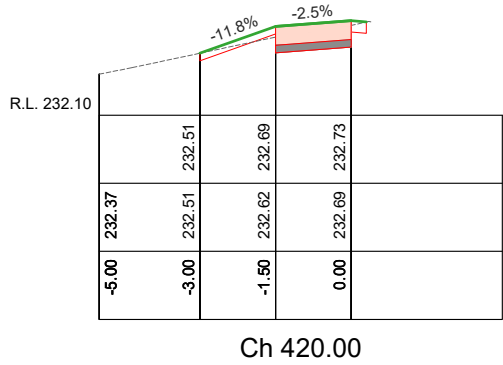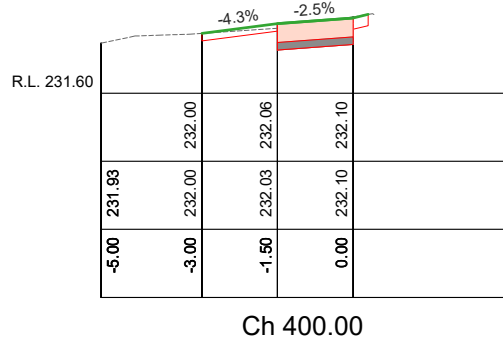

DRAINAGE LONGITUDINAL SECTION
SCALES: HORIZONTAL 1:250 VERTICAL 1:50

SCALES: H 1:150 V 1:50 (A3)

LEGEND

- EXISTING PIPE TO REMAIN
- CoGB SD390 TRENCH BACKFILL (BEHIND KERB)
- DESIGN PIPE / PIT or ENDWALL
- CoGB SD391 TRENCH BACKFILL (UNDER NEW ROAD)
- CoGB SD392 TRENCH BACKFILL (UNDER EXISTING ROAD)



CITY OF GREATER
BENDIGO

PROJECT DESIGN STATUS

Surveyor:	D.MEADES	14/03/24
Designer:	S.KANDEL	10/09/24
Draft Checked:	A.SMITH	xx/xx/24
Tender Approved:	B.JANSSEN	xx/xx/24

PRELIMINARY DESIGN
DRAFT 12

PROJECT DETAILS

Location: Moran Street
Suburb: Bendigo
Works: Footpath Renewal
GB No: GB5334

SHEET DETAILS

CROSS SECTIONS

Sheet number:	14 of 14
Plan Scale:	AS SHOWN
Plotted:	10/09/2024 By: Sandesh Kandel

SHEET REVISIONS AFTER TENDER

Revision	Description	Approved by	Date
-	-	-	-
-	-	-	-
-	-	-	-