

# HOWARD / SULLIVAN STREET

## ASCOT


### GB4942

## FOOTPATH CONSTRUCTION



AUGUST 2022

| DOCUMENT CONTROL |                                 |          |          |              |
|------------------|---------------------------------|----------|----------|--------------|
| SHEET No.        | SHEET DESC.                     | 27/6/22  | 17/9/22  | 17/9/22      |
|                  |                                 | DRAFT    | TENDER   | CONSTRUCTION |
|                  |                                 | REVISION | REVISION | REVISION     |
| 1                | COVER SHEET                     | A        | A        |              |
| 2                | GENERAL NOTES & TYPICAL SECTION | A        | A        |              |
| 3                | OVERALL LAYOUT & CONTROL        | A        | A        |              |
| 4 - 9            | LAYOUT PLAN & LONG SECTION      | A        | A        |              |
| 10 - 16          | CROSS SECTIONS                  | A        | A        |              |
| 17 - x           | SETOUT                          | A        | A        |              |

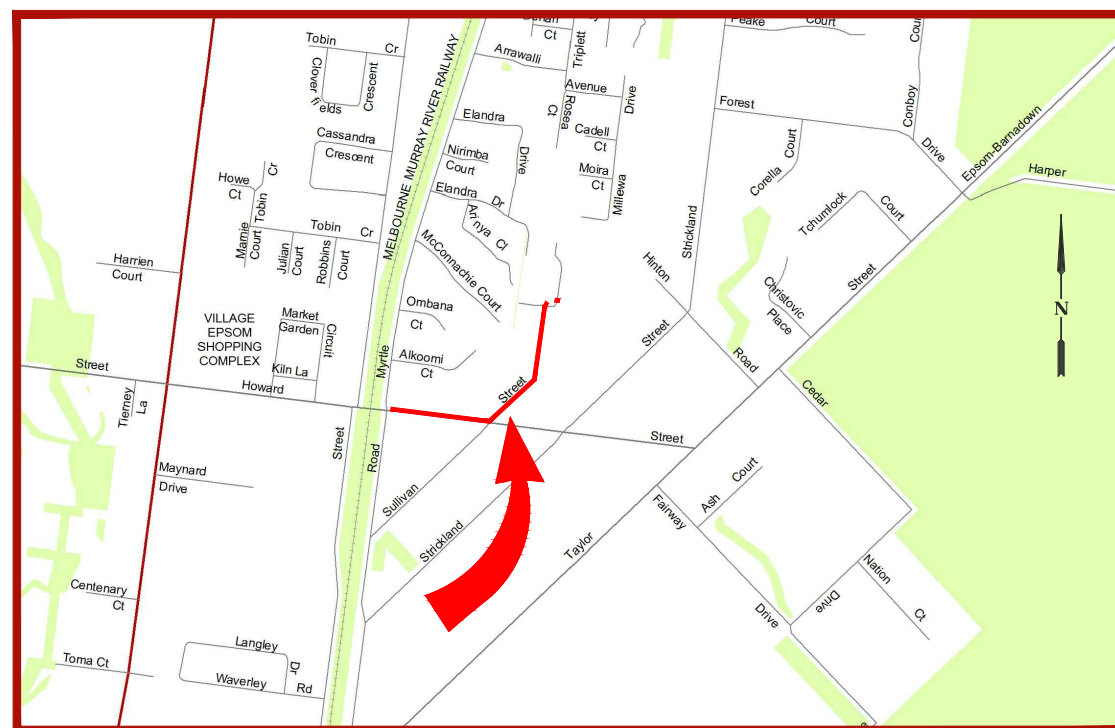

LOCALITY MAP



PROJECT EXTENTS

| PROJECT PLANNING REQUIREMENTS |          |                                 |            | AMENDMENTS |             |             |      |
|-------------------------------|----------|---------------------------------|------------|------------|-------------|-------------|------|
| Item                          | Required | Comments                        | Contractor | Revision   | Description | Approved by | Date |
| Vegetation                    | Yes      | Contact Arborist prior to works |            | -          | -           | -           | -    |
| RRV                           | No       | -                               |            |            |             |             |      |
| CMA                           | No       | -                               |            |            |             |             |      |
| Planning Permit               | No       | -                               |            |            |             |             |      |
| Land Acquisition              | No       | -                               |            |            |             |             |      |
| CHMP                          | No       | -                               |            |            |             |             |      |
| Other                         | No       | -                               |            |            |             |             |      |

**CITY OF GREATER BENDIGO**


HOWARD / SULLIVAN ST  
ASCOT  
FOOTPATH CONSTRUCTION

COVER SHEET


|                         |                   |           |
|-------------------------|-------------------|-----------|
| Survey                  | H. WHYTECK        | MAR. 2022 |
| Design                  | L. OLIVER         | APR. 2022 |
| Checked                 | A. SMITH          | 29/6/22   |
| Approved by             | N. SARTORI        | 17/9/22   |
| Scale: -                | Revision: A       |           |
| Original sheet size: A3 | File: GB4942.dwg  |           |
| Sheet: 1 OF 20          | Reference: GB4942 |           |

**ISSUED FOR  
TENDER ONLY**  
NOT FOR CONSTRUCTION


Plot Date: 17/08/2022  
Plotted By: LEIGH OLIVER

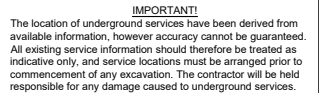

NOT TO SCALE

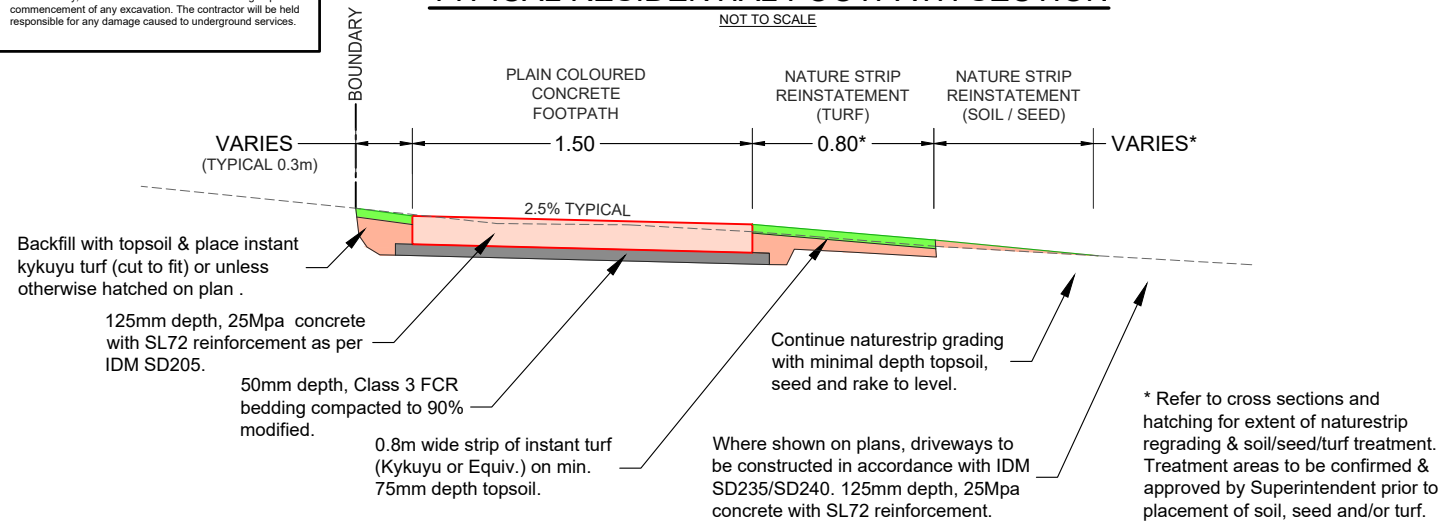

NOT TO SCALE

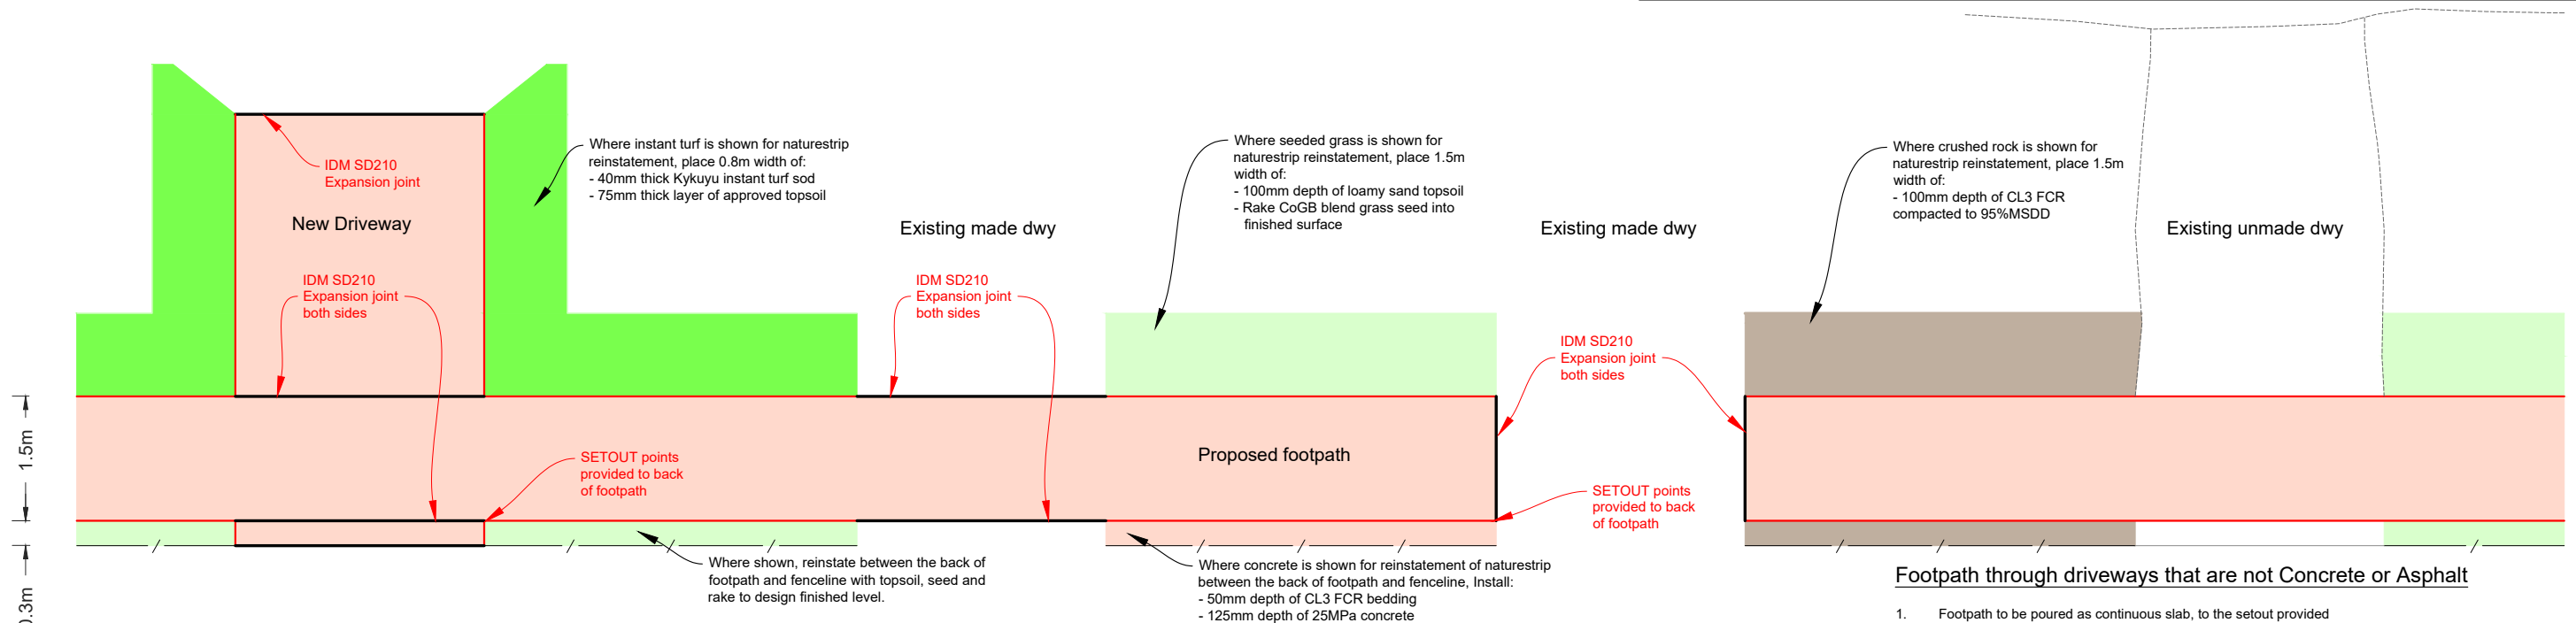

1. Footpath to be poured as continuous slab
2. New concrete or asphalt driveway to be constructed only where indicated on the Construction plans
3. New Concrete Dwy - 125mm thick 25MPa concrete slab  
Central SL72  
50mm CL3 FCR compacted to 90%MMDD  
IDM SD210 Expansion joint at back of layback  
IDM SD210 Expansion joint adjacent footpath  
IDM SD210 Expansion joint adjacent existing conc dwy
4. Asphalt Dwy - 40mm type L (7mm stone)  
150mm CL3 FCR compacted to 96%MMDD  
Timber edging (or reinstate existing owners edging as required by agreement with CoGB superintendent)
5. Driveway to span to edge of property boundary unless noted otherwise

1. Sawcut  
Existing Conc dwy - Sawcut 1.5 m wide to allow new conc. FP to be constructed  
Existing Asph dwy - Sawcut 2.1 m wide to allow 1.5m conc. FP to be constructed  
300mm width of 40mm depth Type L asphalt on 150mm  
CL3 FCR compacted to 96%MMDD each side of footpath to  
ensure smooth transition from dwy to footpath to dwy
2. Concrete footpath to be poured as continuous slab
3. Footpath to match existing driveway levels unless Construction plans note otherwise
4. Existing Conc Dwys are to have an IDM SD210 Expansion joint installed between the  
existing driveway and the new footpath on both sides

1. Footpath to match levels of existing driveway edges
2. IDM SD210 expansion joint to be installed where footpath matches into existing concrete driveway

1. Footpath to be poured as continuous slab, to the setout provided
2. To reinstate driveway, place and compact an area of material that matches the existing driveway material (eg white pebbles, brick paving, crusher dust, etc).
  - The width of the material to be placed is to match the width of the existing driveway material
  - The depth of the driveway material is to be 125mm. Any extra filling required to match the level of the footpath is to be done with approved clean material which is to be compacted to 95%SMDD
  - Where there is no material (eg earth), Class 3 FCR shall be used.
3. The new driveway material shall extend to a minimum of 0.3m away from the footpath on both sides of the new footpath.
  - If 0.3m offset is not adequate to create a smooth vertical transition for vehicles traversing the driveway, the offset of new driveway material shall be increased to a maximum of 2.0m.
  - If the new material is required to enter private property, approval must be sought from the property owner prior to installation.
  - If a transition greater than 2.0m is required, approval must be sought from the Superintendent

- Footpath to be constructed to IDM SD205 unless noted otherwise.
- An IDM SD210 expansion joint shall be provided at any joint with existing footpath, kerb, bridge or structural slab unless noted otherwise, or as directed by the superintendent.
- IDM SD210 expansion joints along new sections of footpath are to be at a maximum separation of 14m centres as per IDM SD205.
- Tool joints are to be at 1.5m centres for 1.5m wide footpath, 2.5m centres for 2.5m wide footpath and to be constructed as per IDM SD210 unless noted otherwise.
- Batter work and associated top soiling is to be limited to 2.0m from design edge of the footpath or unless otherwise noted. This width cannot be altered without consent from the superintendent.
- Plant and equipment is to be kept within the finished works area to avoid unnecessary damage to nature strips.
- Pedestrian crossings are to be as per CoGB SD192.
- All TGSIs are to be black (if on plain concrete), or white (if on black concrete) and shall be fibre reinforced polymer type and positioned in accordance with AS1428 unless noted otherwise or by direction from the Superintendent.
- Any residential mailboxes found to be in conflict with councils proposed assets (within the road reserve) shall be relocated to a position within the property in consultation with the landowner. Should the mailbox be a brick or concrete structure, the mailbox shall be demolished and consultation with the Superintendent shall be sought prior to reconstruction of a similar structure within the property.
- Once works are completed, contractor must undertake a site walk with the Superintendent to identify any hazards or level differences with the works area. Once the site walk is complete, the area may be opened to public use.
- All fill material is to be clean clay based soil, free of vegetative matter and is to be approved by the Superintendent prior to use.
- All earthworks are to be in accordance with VicRoads Specification Section 204.

- The location of underground services has been derived from available information, and shown on the plans. However accuracy can not be guaranteed. All existing service information should therefore be treated as indicative only and exact service locations must be arranged onsite prior to commencement of any excavation. The contractor will be held responsible for any damage caused to underground services.

- All service pit lids or valve covers within the works area are to be raised or lowered to match design surface level unless noted otherwise on the construction plans, or by approval from the Superintendent.
- Any service authority marker posts found within the works area are to be relocated adjacent to their current position to a point 150mm offset from the nearest property boundary.

- Any sewer pit covers and or water valve covers within the works area are to be renewed to Coliban Water standards unless noted otherwise.
- PSM covers are to be renewed to CoGB standards using a 300x300mm galvanised steel checker plate flat cover.
- All other valve covers or pits within the works area are not to be renewed unless noted otherwise on the construction plans or by agreement with the Superintendent.

- Contractor responsible for location of irrigation prior to works beginning.
- Any conflicts between existing irrigation and footpath works to be resolved with superintendent onsite during works.

[illegible]


|                                                                                       |                                                        |
|---------------------------------------------------------------------------------------|--------------------------------------------------------|
| CITY OF GREATER BENDIGO                                                               |                                                        |
|  | HOWARD / SULLIVAN ST<br>ASCOT<br>FOOTPATH CONSTRUCTION |
|                                                                                       | GENERAL NOTES & TYPICAL SECTION                        |

|                         |                   |           |
|-------------------------|-------------------|-----------|
| Survey                  | H. WHYTOCK        | MAR. 2022 |
| Design                  | L. OLIVER         | APR. 2022 |
| Checked                 | A. SMITH          | 29/6/22   |
| Approved by             | N. SARTORI        | 17/9/22   |
| Scale: -                | Revision : A      |           |
| Original sheet size: A3 | File : GB4942.dwg |           |
| Sheet:<br>2 OF 20       | Reference:        | GB4942    |

**ISSUED FOR  
TENDER ONLY**  
NOT FOR CONSTRUCTION

|             |              |
|-------------|--------------|
| Plot Date:  | 17/08/2022   |
| Plotted By: | LEIGH OLIVER |

| STATION DATA |             |            |             |         |
|--------------|-------------|------------|-------------|---------|
| Point #      | Description | Easting    | Northing    | Level   |
| 901          | STN 1       | 260717.531 | 5934406.067 | 187.131 |
| 902          | STN 2       | 260766.680 | 5934400.117 | 186.876 |
| 903          | STN 3       | 260806.895 | 5934416.240 | 186.730 |
| 904          | STN 4       | 260836.578 | 5934400.162 | 186.791 |
| 905          | STN 5       | 260981.322 | 5934395.773 | 186.620 |
| 906          | STN 6       | 261010.058 | 5934442.620 | 186.325 |
| 907          | STN 7       | 261065.290 | 5934498.160 | 185.754 |
| 908          | STN 8       | 261076.061 | 5934513.677 | 185.635 |
| 909          | STN 9       | 261080.767 | 5934585.696 | 185.415 |
| 910          | STN 10      | 261087.212 | 5934647.521 | 185.490 |
| 911          | STN 11      | 261095.314 | 5934651.402 | 185.490 |
| 920          | PSM 1013    | 260746.959 | 5934403.174 | 186.826 |
| 930          | PSM 1781    | 260971.760 | 5934374.586 | 186.802 |

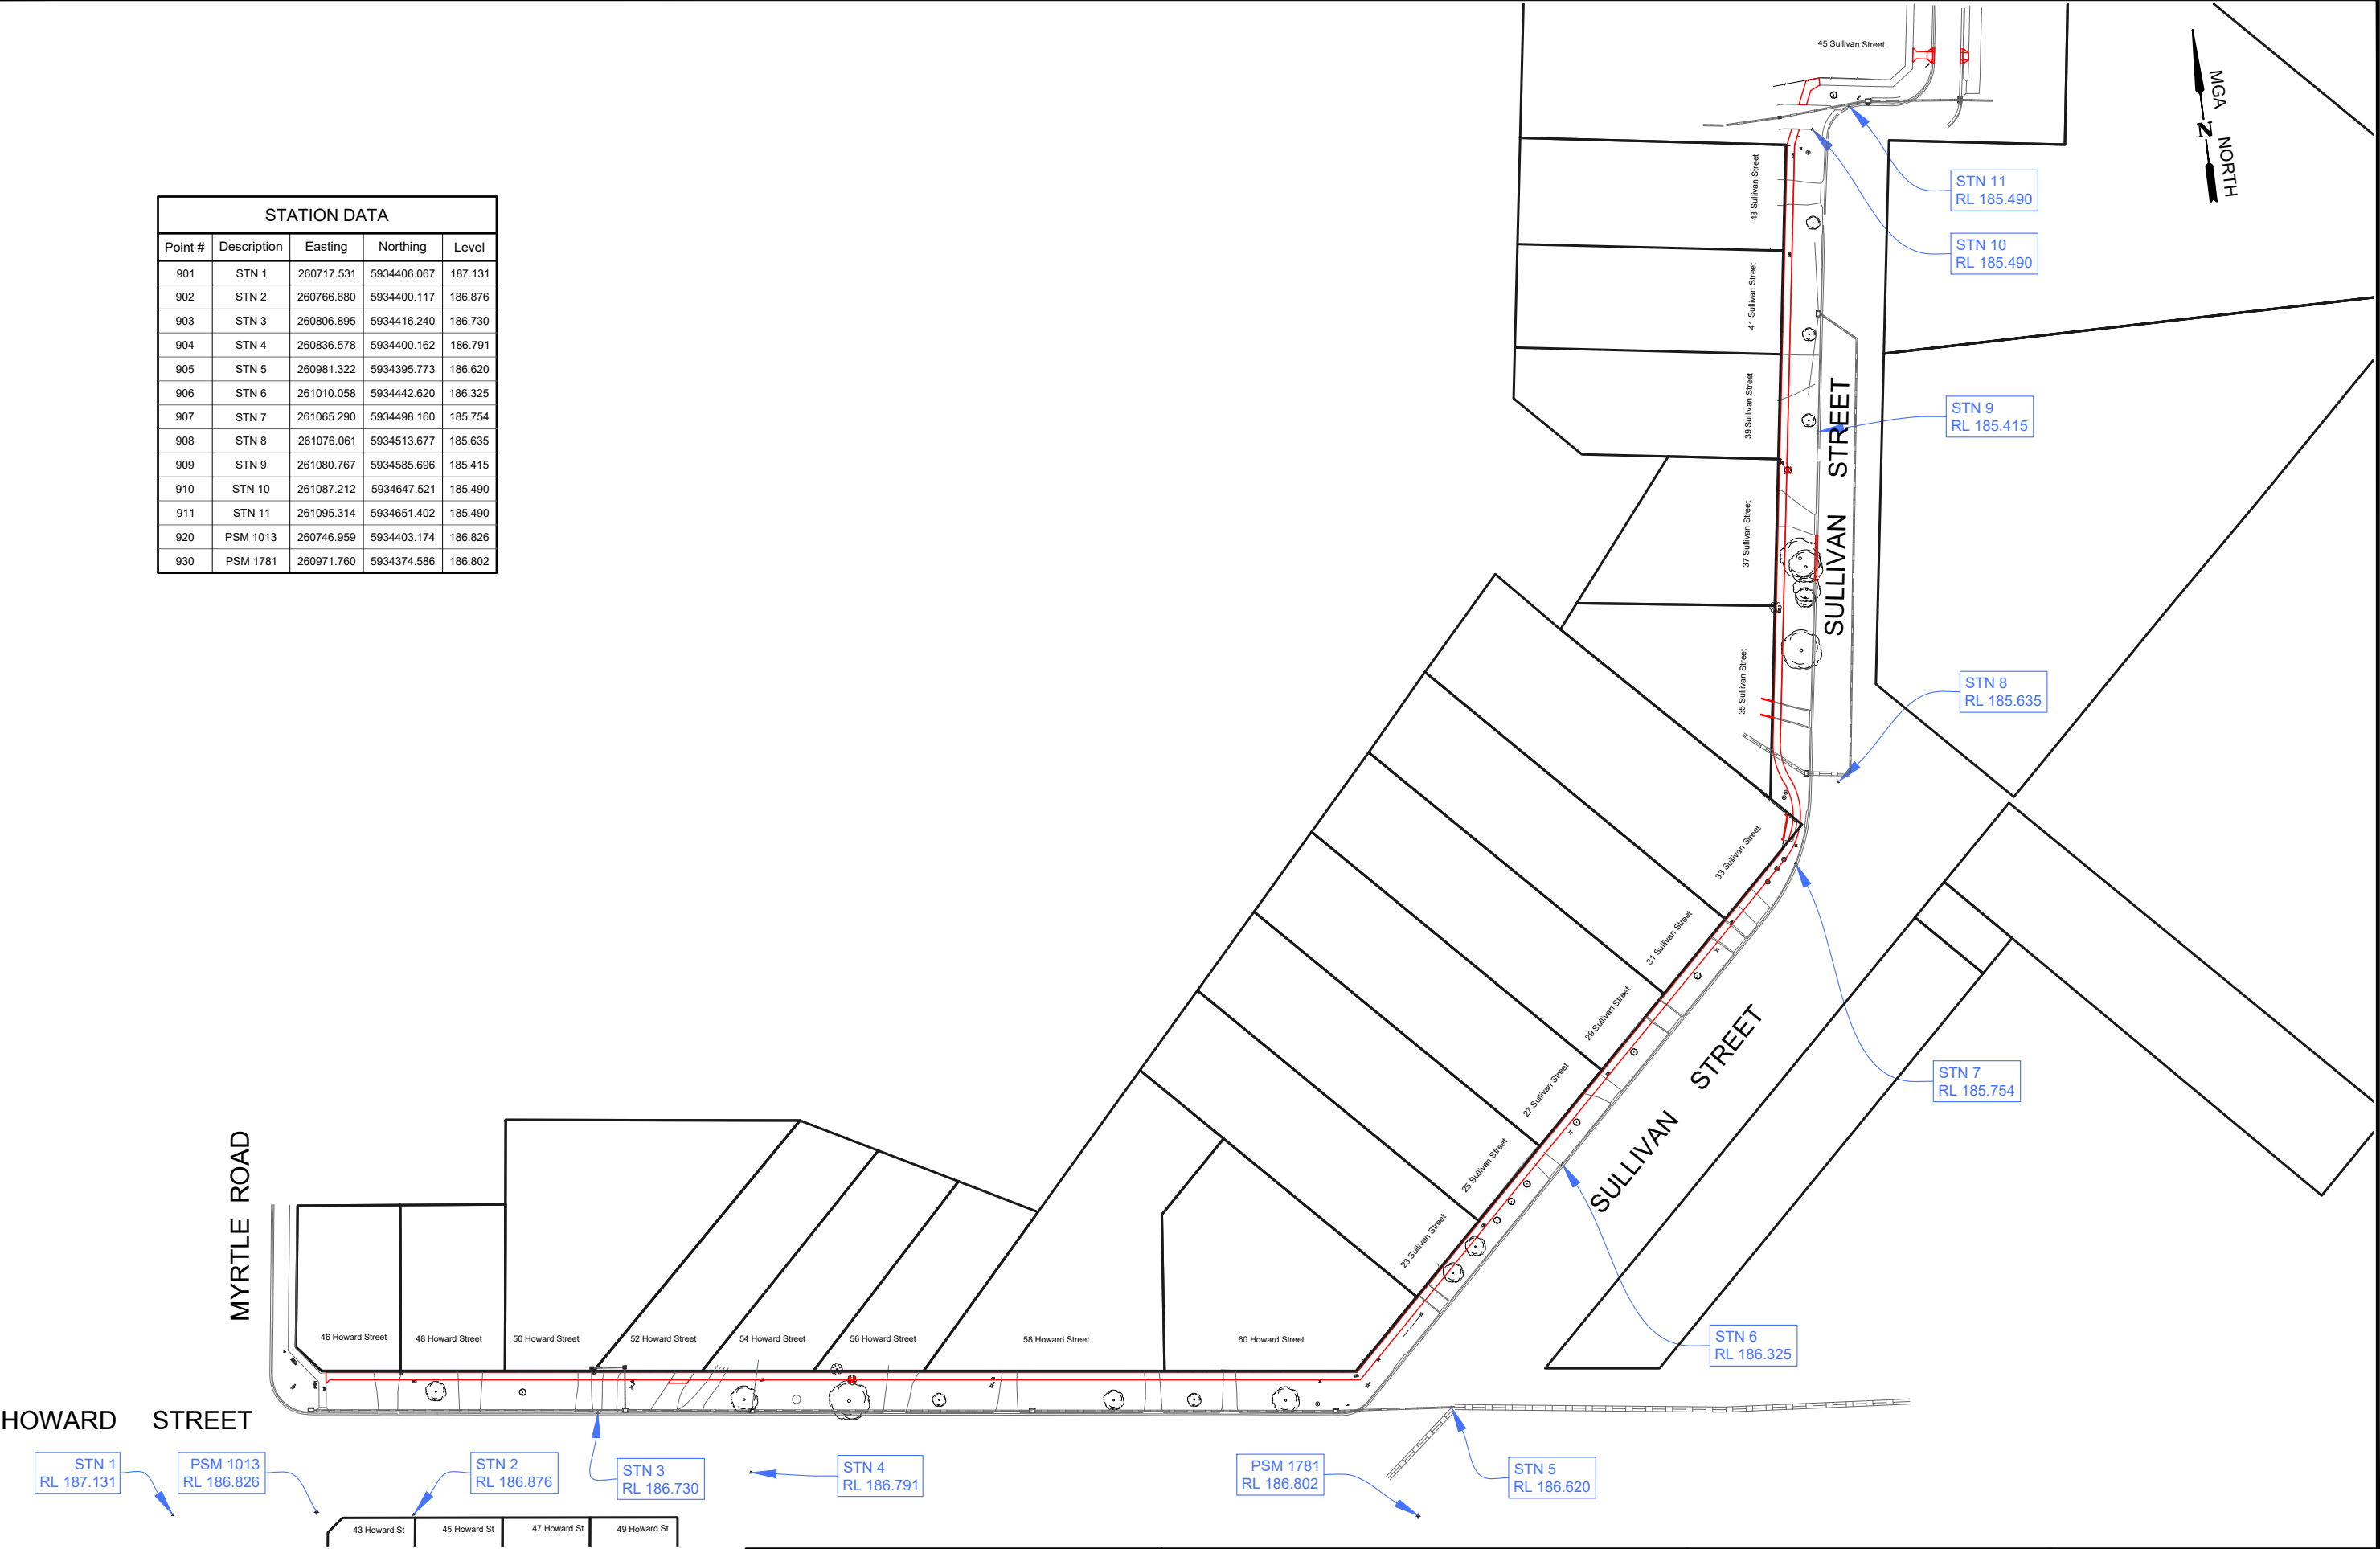

| AMENDMENTS |             |             |      |
|------------|-------------|-------------|------|
| Revision   | Description | Approved by | Date |
| -          | -           | -           | -    |
|            |             |             |      |
|            |             |             |      |
CITY OF GREATER BENDIGO



HOWARD / SULLIVAN ST  
ASCOT  
FOOTPATH CONSTRUCTION

OVERALL LAYOUT & CONTROL

|                         |                   |           |
|-------------------------|-------------------|-----------|
| Survey                  | H. WHYTOCK        | MAR. 2022 |
| Design                  | L. OLIVER         | APR. 2022 |
| Checked                 | A. SMITH          | 29/6/22   |
| Approved by             | N. SARTORI        | 17/9/22   |
| Scale: 1:1250           | Revision : A      |           |
| Original sheet size: A3 | File : GB4942.dwg |           |
| Sheet: 3 OF 20          | Reference: GB4942 |           |

**ISSUED FOR  
TENDER ONLY**  
NOT FOR CONSTRUCTION

Plot Date: 17/08/2022  
Plotted By: LEIGH OLIVER

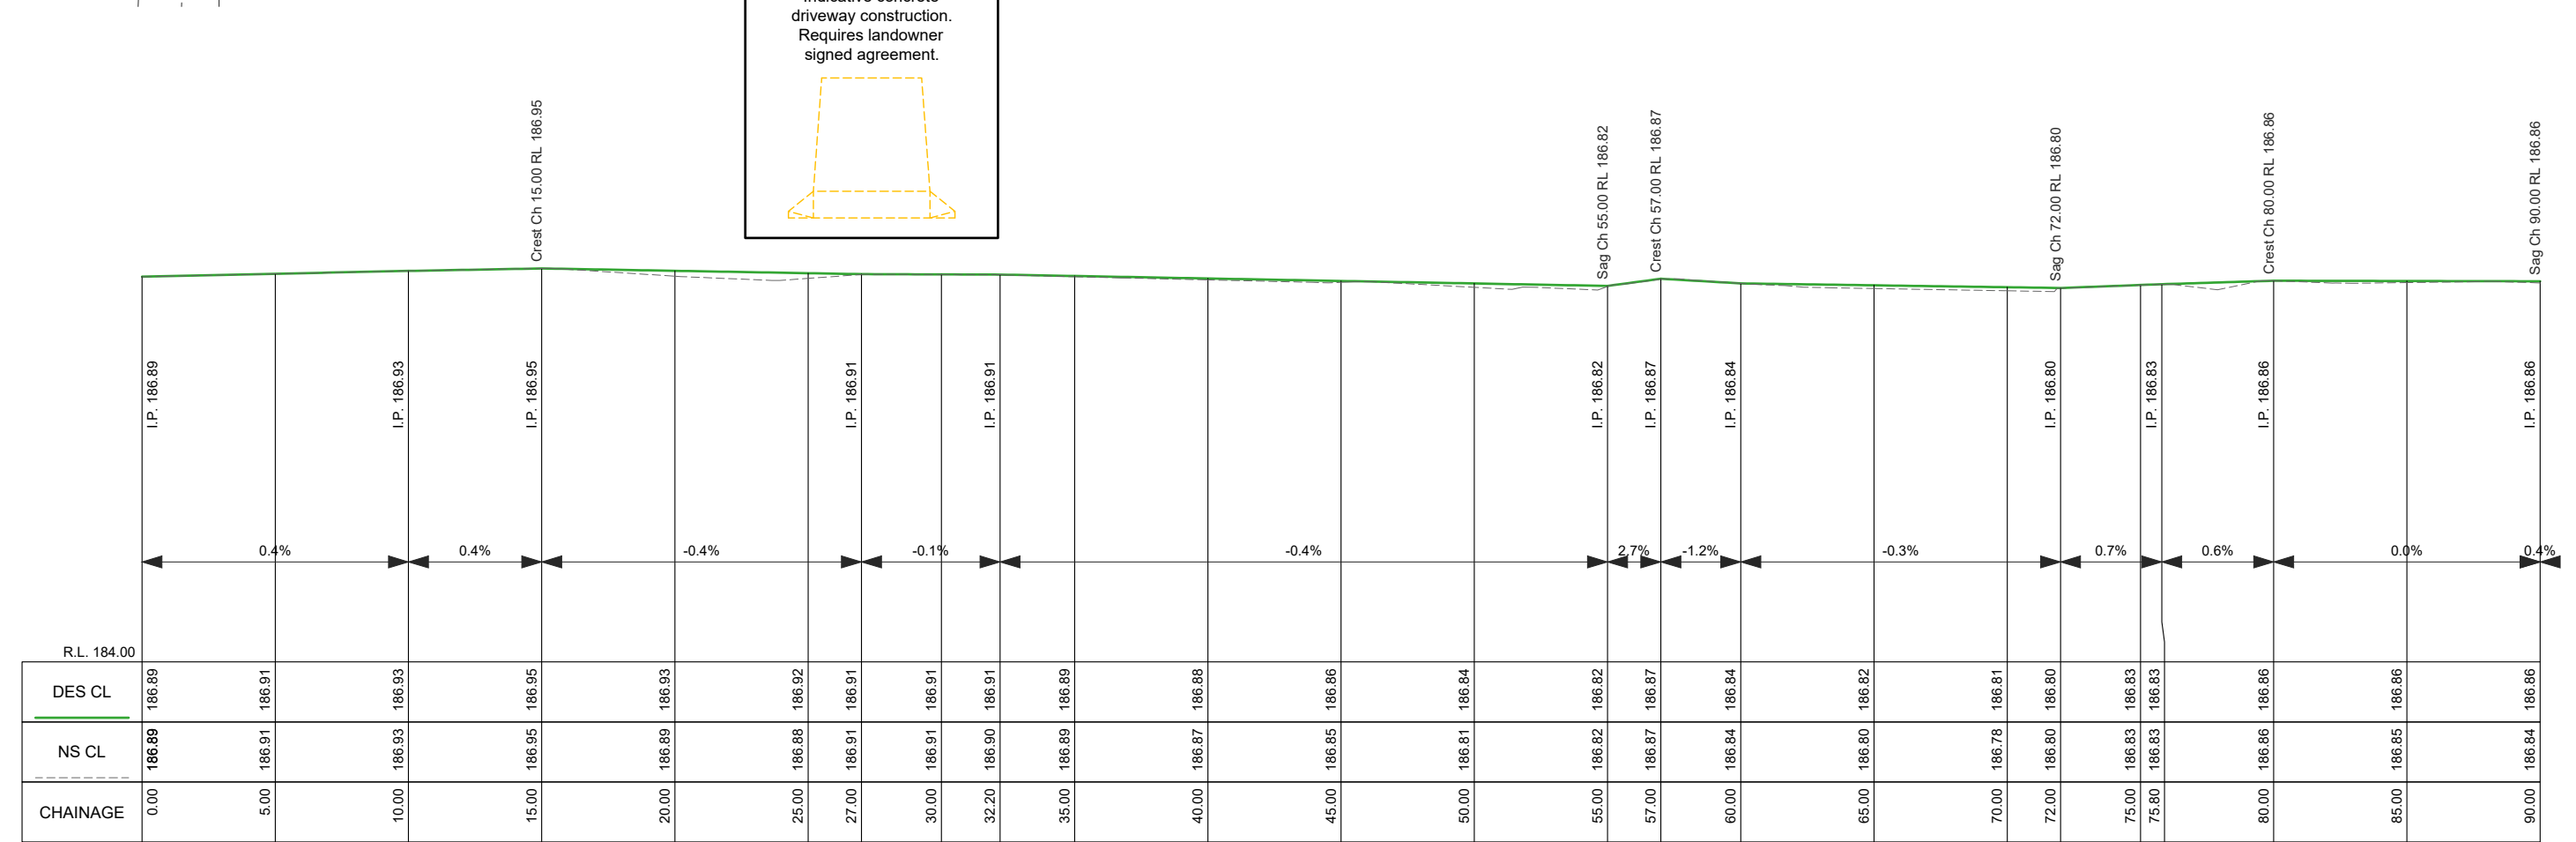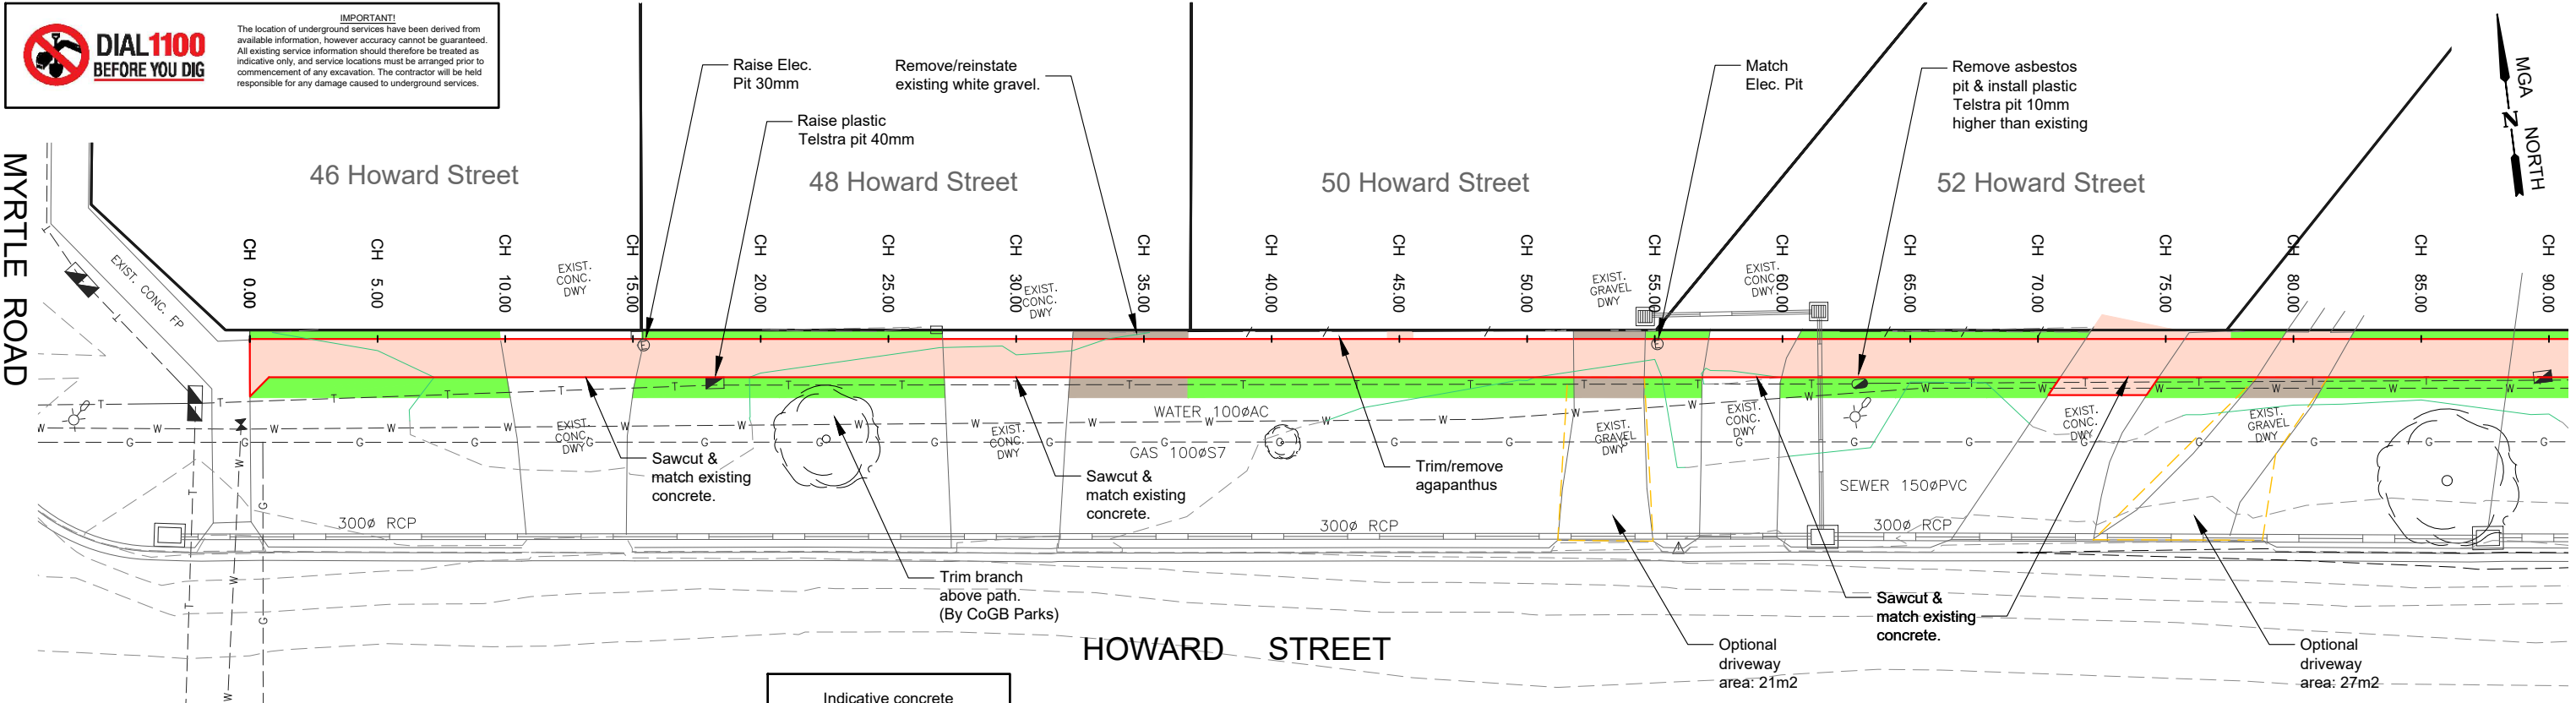

BFP LONGITUDINAL SECTION CH 0.000 To 90.000  
SCALES: H 1:250 V 1:50 (A3)

| LEGEND                                                                                          |                                       |                                                          | AMENDMENTS                       |             | CITY OF GREATER BENDIGO | HOWARD / SULLIVAN ST<br>ASCOT<br>FOOTPATH CONSTRUCTION<br>LAYOUT PLAN & LONGITUDINAL SECTION |                         | Survey            |           | MAR. 2022 |  |
|-------------------------------------------------------------------------------------------------|---------------------------------------|----------------------------------------------------------|----------------------------------|-------------|-------------------------|----------------------------------------------------------------------------------------------|-------------------------|-------------------|-----------|-----------|--|
| PROPOSED CONCRETE:<br>Footpaths - Refer SD200, SD205 & SD210<br>Driveways - Refer SD235 & SD240 |                                       | ASPHALT<br>- 40mm depth asphalt<br>- 100mm depth CL3 FCR | Design Contour<br>0.10m interval | Description |                         | Approved by                                                                                  | Date                    | Design            | L. OLIVER | 29/6/22   |  |
| NATURE STRIP REINSTATEMENT:<br>75mm depth topsoil & kikuyu instant turf                         | CRUSHED ROCK<br>- 100mm depth CL3 FCR | Existing Contour<br>0.10m interval                       |                                  |             |                         |                                                                                              | Checked                 | A. SMITH          |           | 17/9/22   |  |
| NATURE STRIP REINSTATEMENT:<br>25mm depth topsoil - seeded & raked.                             |                                       | TREE REMOVALS                                            |                                  |             |                         |                                                                                              | Approved by             | N. SARTORI        |           |           |  |
|                                                                                                 |                                       |                                                          |                                  |             |                         |                                                                                              | Scale: 1:250            | Revision: A       |           |           |  |
|                                                                                                 |                                       |                                                          |                                  |             |                         |                                                                                              | Original sheet size: A3 | File: GB4942.dwg  |           |           |  |
|                                                                                                 |                                       |                                                          |                                  |             |                         |                                                                                              | Sheet: 4 OF 20          | Reference: GB4942 |           |           |  |



**ISSUED FOR TENDER ONLY**  
NOT FOR CONSTRUCTION

Plot Date: 17/08/2022  
Plotted By: LEIGH OLIVER



**DIAL 1100**  
BEFORE YOU DIG

**IMPORTANT!**  
The location of underground services have been derived from available information, however accuracy cannot be guaranteed. All existing service information should therefore be treated as indicative only, and service locations must be arranged prior to commencement of any excavation. The contractor will be held responsible for any damage caused to underground services.

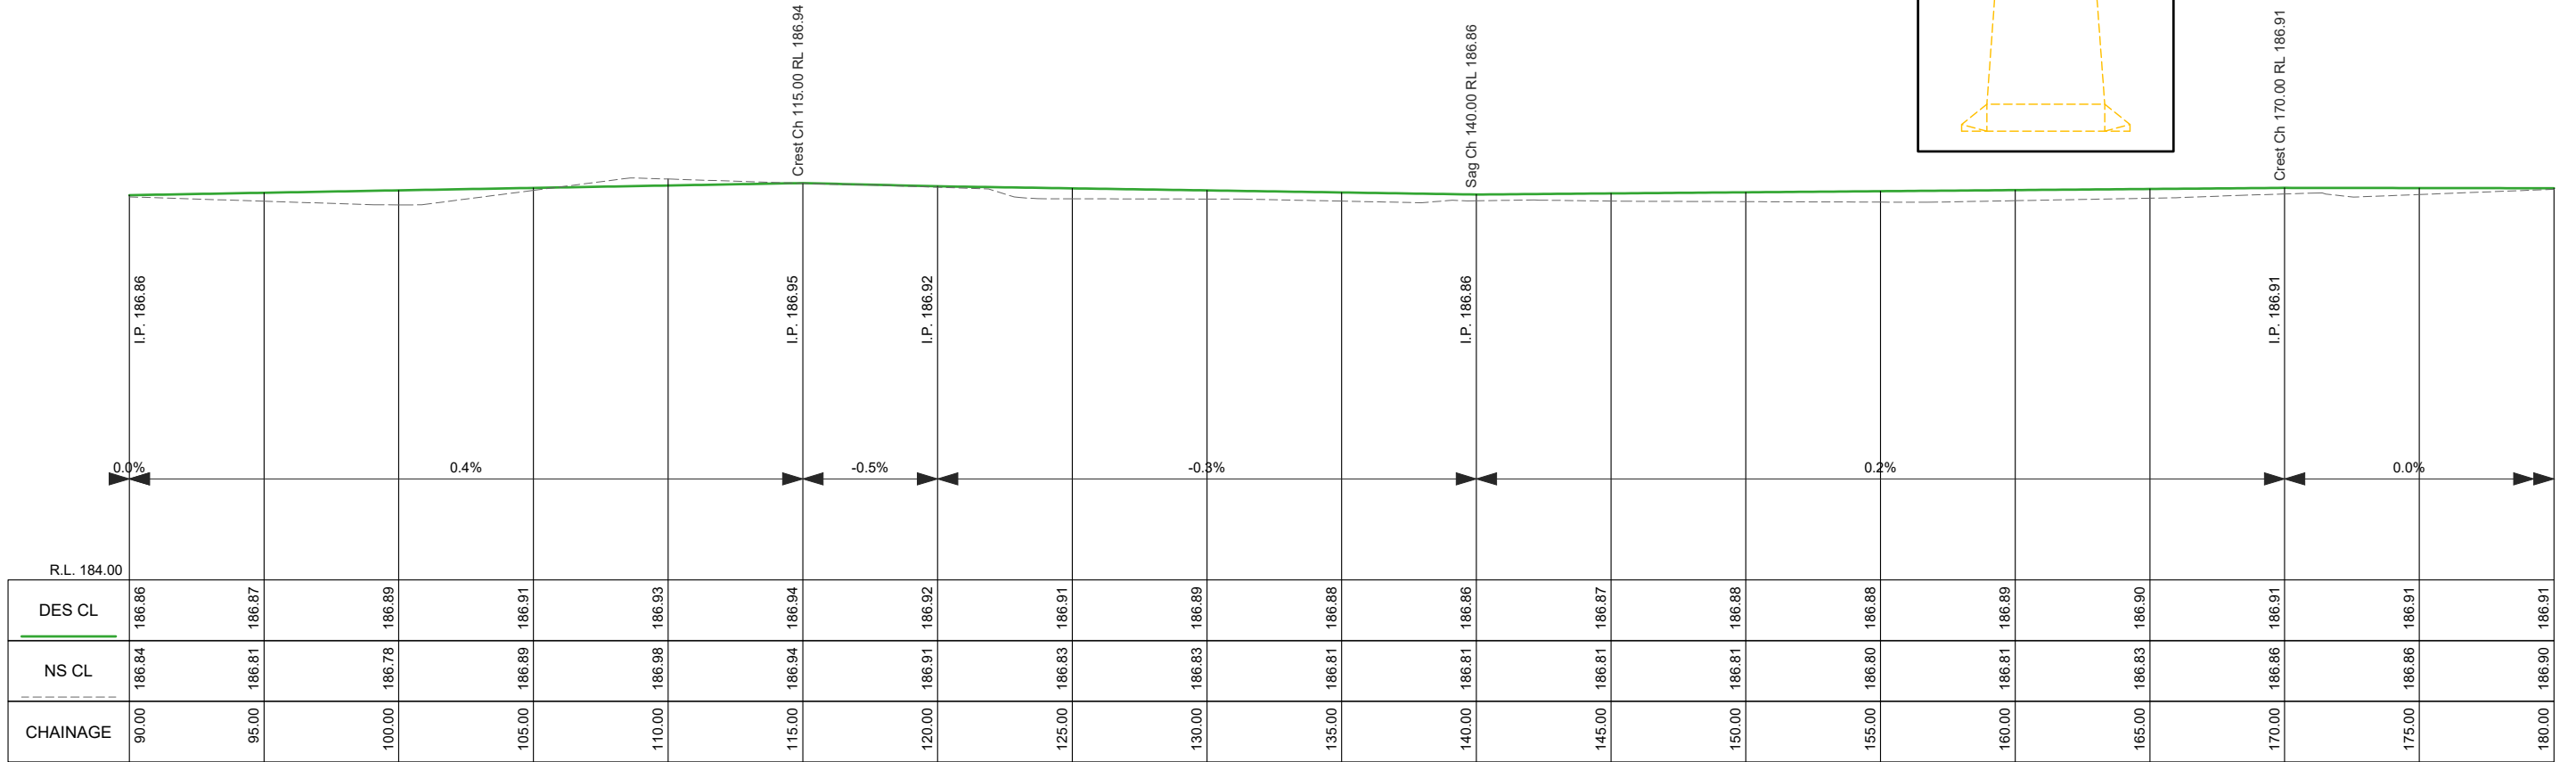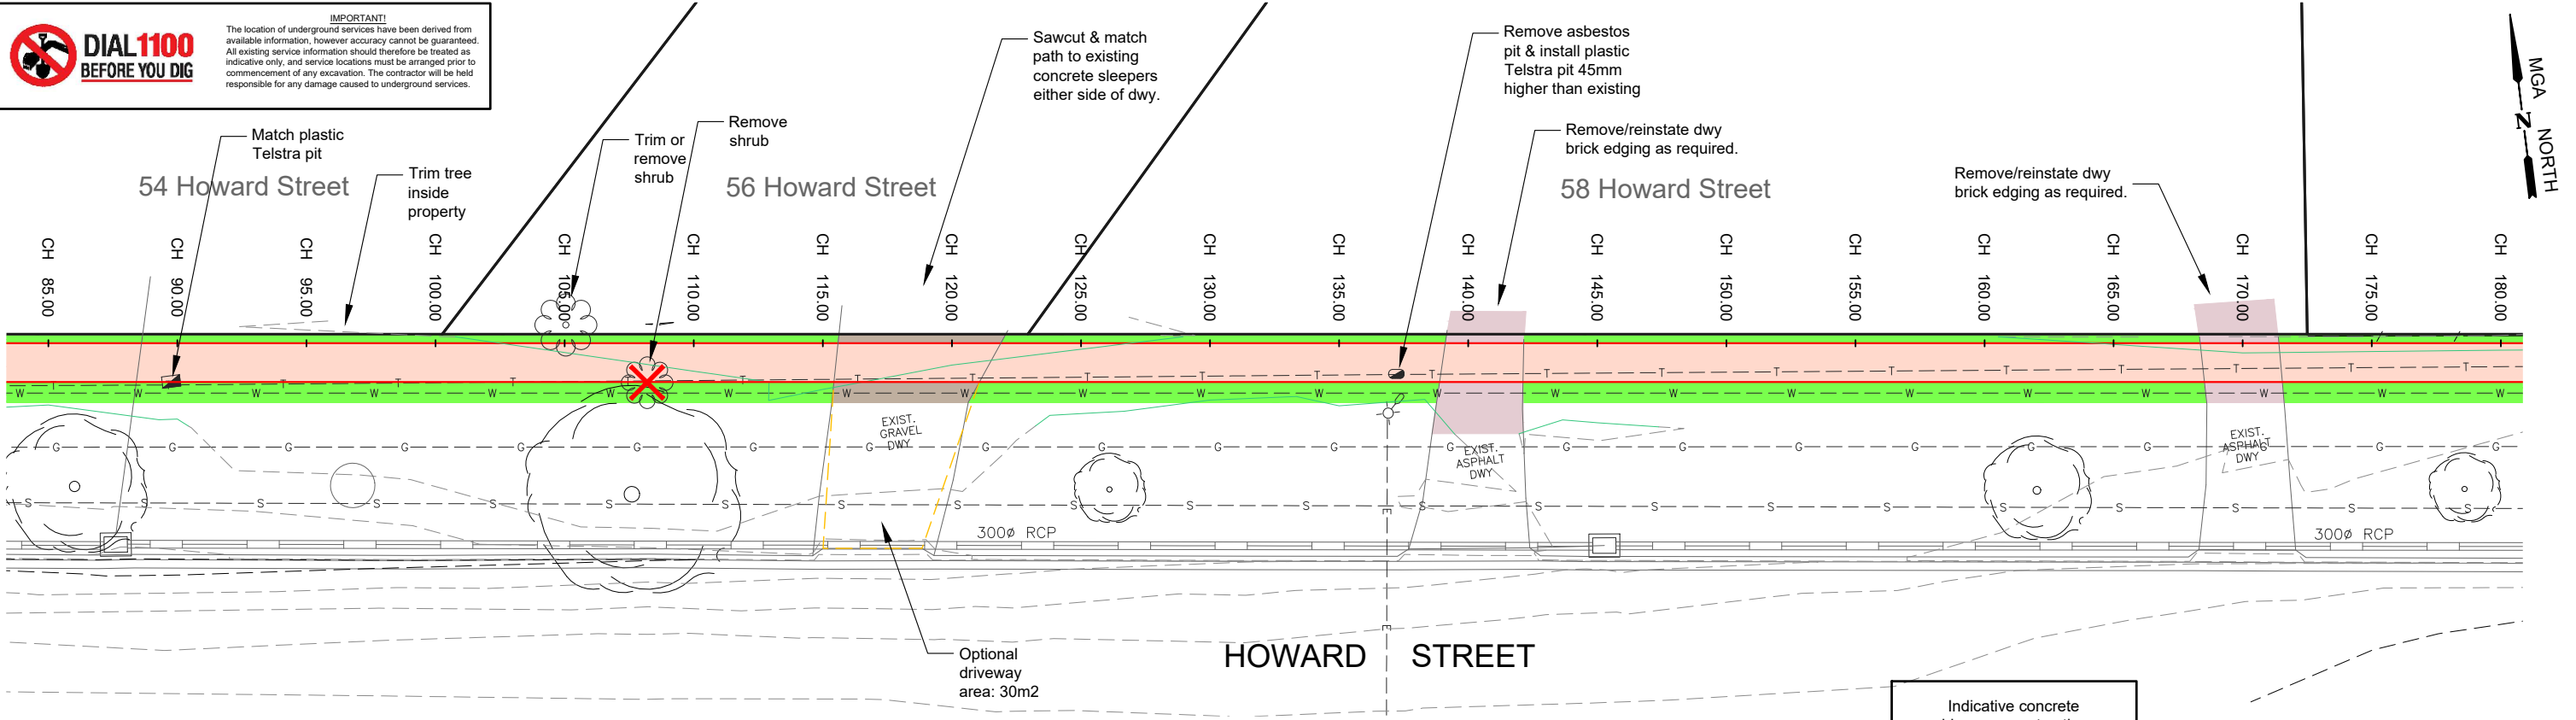

BFP LONGITUDINAL SECTION CH 90.000 To 180.000  
SCALES: H 1:250 V 1:50 (A3)

**LEGEND**

 **PROPOSED CONCRETE:**  
Footpaths - Refer SD200, SD205 & SD210  
Driveways - Refer SD235 & SD240

 **NATURE STRIP REINSTATEMENT:**  
75mm depth topsoil & kikuyu instant turf

 **NATURE STRIP REINSTATEMENT:**  
25mm depth topsoil - seeded & raked.

 **ASPHALT**  
- 40mm depth asphalt  
- 100mm depth CL3 FCR

 **CRUSHED ROCK**  
- 100mm depth CL3 FCR


 **Design Contour**  
0.10m interval

 **Existing Contour**  
0.10m interval

 **TREE REMOVALS**

**AMENDMENTS**

| Revision | Description | Approved by | Date |
|----------|-------------|-------------|------|
| -        | -           | -           | -    |

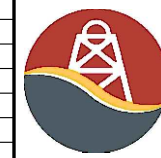

**CITY OF GREATER BENDIGO**

HOWARD / SULLIVAN ST  
ASCOT  
FOOTPATH CONSTRUCTION

LAYOUT PLAN & LONGITUDINAL SECTION




|                         |                   |           |
|-------------------------|-------------------|-----------|
| Survey                  | H. WHYTECK        | MAR. 2022 |
| Design                  | L. OLIVER         | APR. 2022 |
| Checked                 | A. SMITH          | 29/6/22   |
| Approved by             | N. SARTORI        | 17/9/22   |
| Scale: 1:250            | Revision: A       |           |
| Original sheet size: A3 | File: GB4942.dwg  |           |
| Sheet: 5 OF 20          | Reference: GB4942 |           |

**ISSUED FOR TENDER ONLY**

NOT FOR CONSTRUCTION

Plot Date: 17/08/2022

Plotted By: LEIGH OLIVER

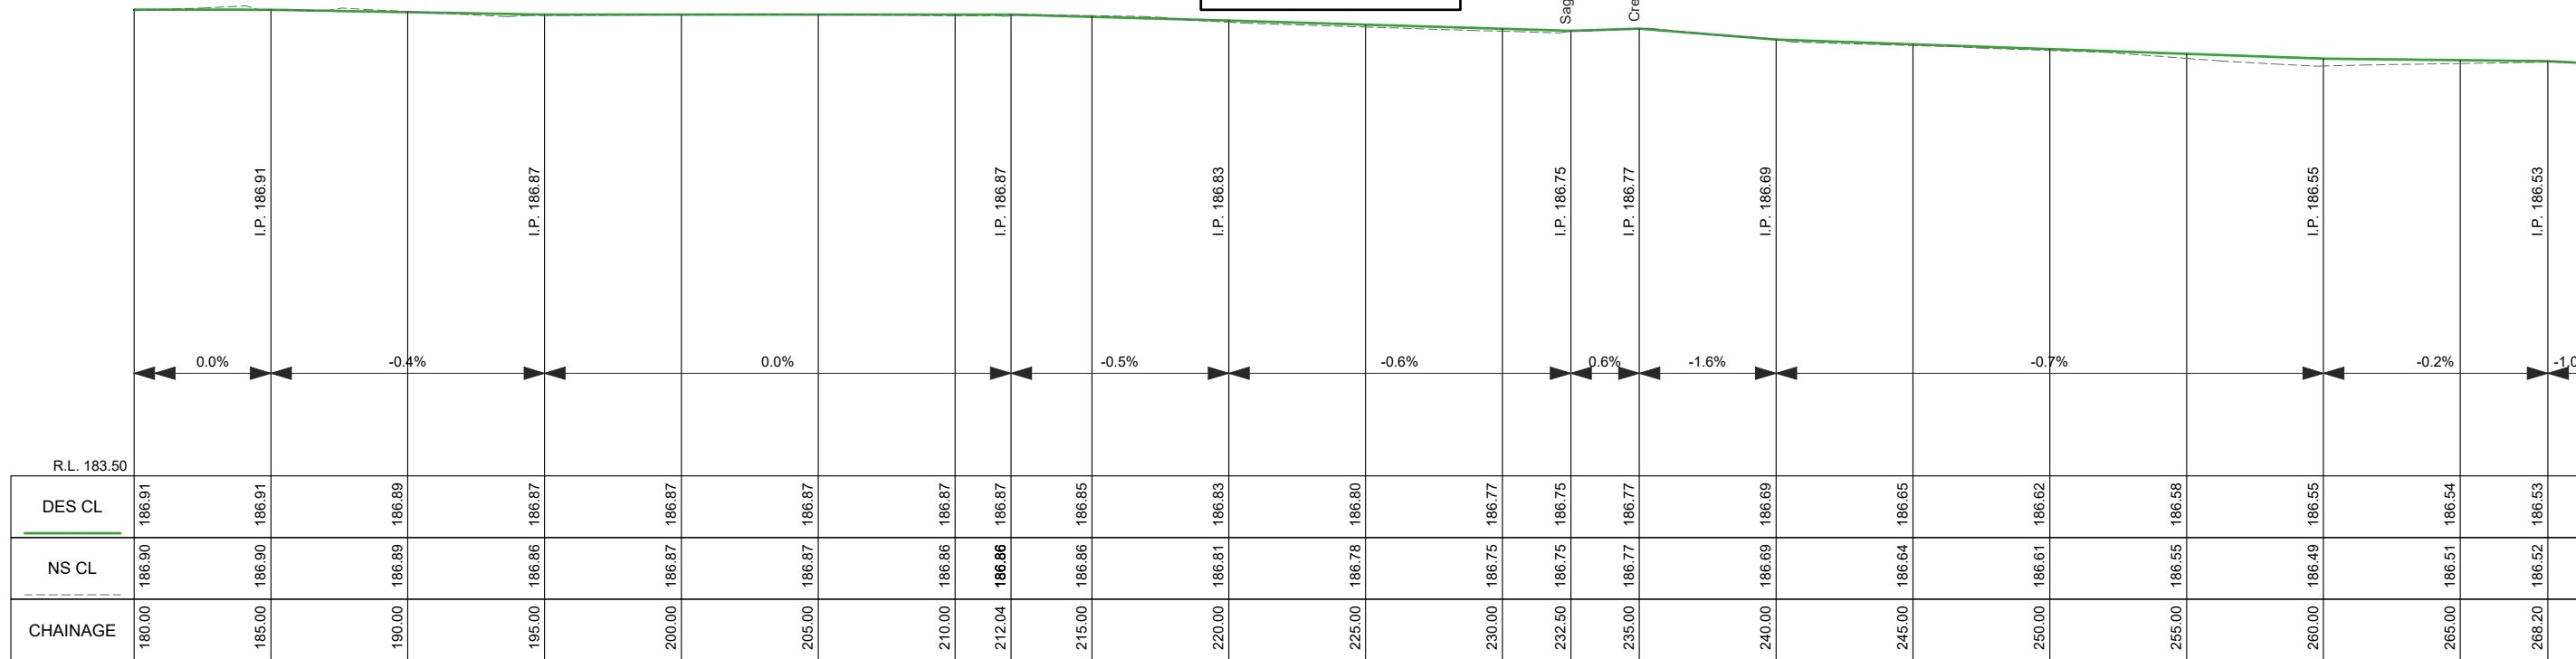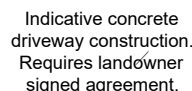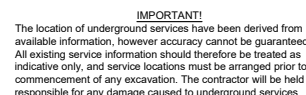

BFP LONGITUDINAL SECTION CH 180.000 To 270.000  
 SCALES: H 1:250 V 1:50 (A3)

| LEGEND                                                                              |   |
|-------------------------------------------------------------------------------------|---|
|  | <b>PROPOSED CONCRETE:</b><br>Footpaths - Refer SD200, SD205 & SD210<br>Driveways - Refer SD235 & SD240 |
|  | <b>NATURE STRIP REINSTATEMENT:</b><br>75mm depth topsoil & kikuyu instant turf                         |
|  | <b>NATURE STRIP REINSTATEMENT:</b><br>25mm depth topsoil - seeded & raked.                             |
|  | <b>ASPHALT</b><br>- 40mm depth asphalt<br>- 100mm depth CL3 FCR                                        |
|  | <b>CRUSHED ROCK</b><br>- 100mm depth CL3 FCR                                                           |
|  | Design Contour<br>0.10m interval                                                                       |
|  | Existing Contour<br>0.10m interval                                                                     |
|  | TREE REMOVALS                                                                                          |

[illegible]

|                                                                                       |                                                        |
|---------------------------------------------------------------------------------------|--------------------------------------------------------|
| CITY OF GREATER BENDIGO                                                               |                                                        |
|  | HOWARD / SULLIVAN ST<br>ASCOT<br>FOOTPATH CONSTRUCTION |
|                                                                                       | LAYOUT PLAN & LONGITUDINAL SECTION                     |

|                         |            |                   |
|-------------------------|------------|-------------------|
| Survey                  | H. WHYTOCK | MAR. 2022         |
| Design                  | L. OLIVER  | APR. 2022         |
| Checked                 | A. SMITH   | 29/6/22           |
| Approved by             | N. SARTORI | 17/9/22           |
| Scale: 1:250            |            | Revision : A      |
| Original sheet size: A3 |            | File : GB4942.dwg |
| Sheet:                  | Reference: |                   |
| 6 OF 20                 | GB4942     |                   |



**ISSUED FOR  
TENDER ONLY**  
NOT FOR CONSTRUCTION

|             |              |
|-------------|--------------|
| Plot Date:  | 17/08/2022   |
| Plotted By: | LEIGH OLIVER |



**DIAL 1100**  
BEFORE YOU DIG

**IMPORTANT!**  
The location of underground services have been derived from available information, however accuracy cannot be guaranteed. All existing service information should therefore be treated as indicative only, and service locations must be arranged prior to commencement of any excavation. The contractor will be held responsible for any damage caused to underground services.

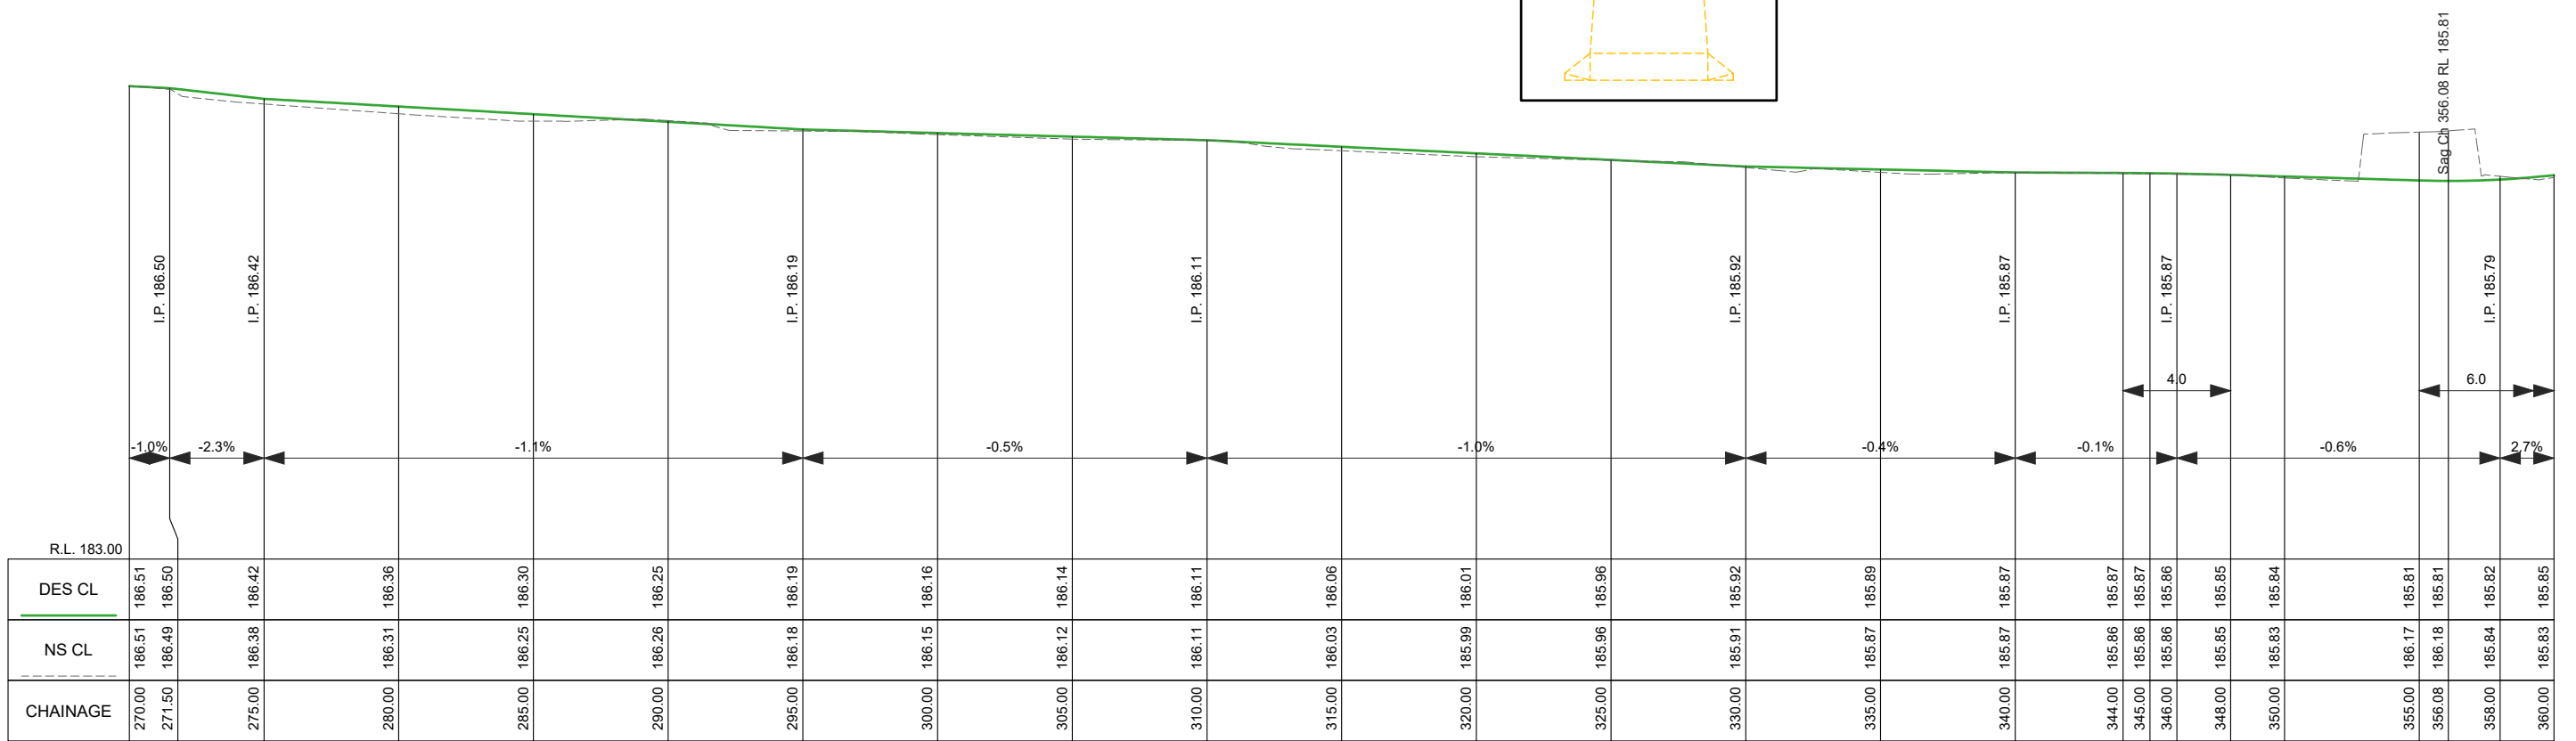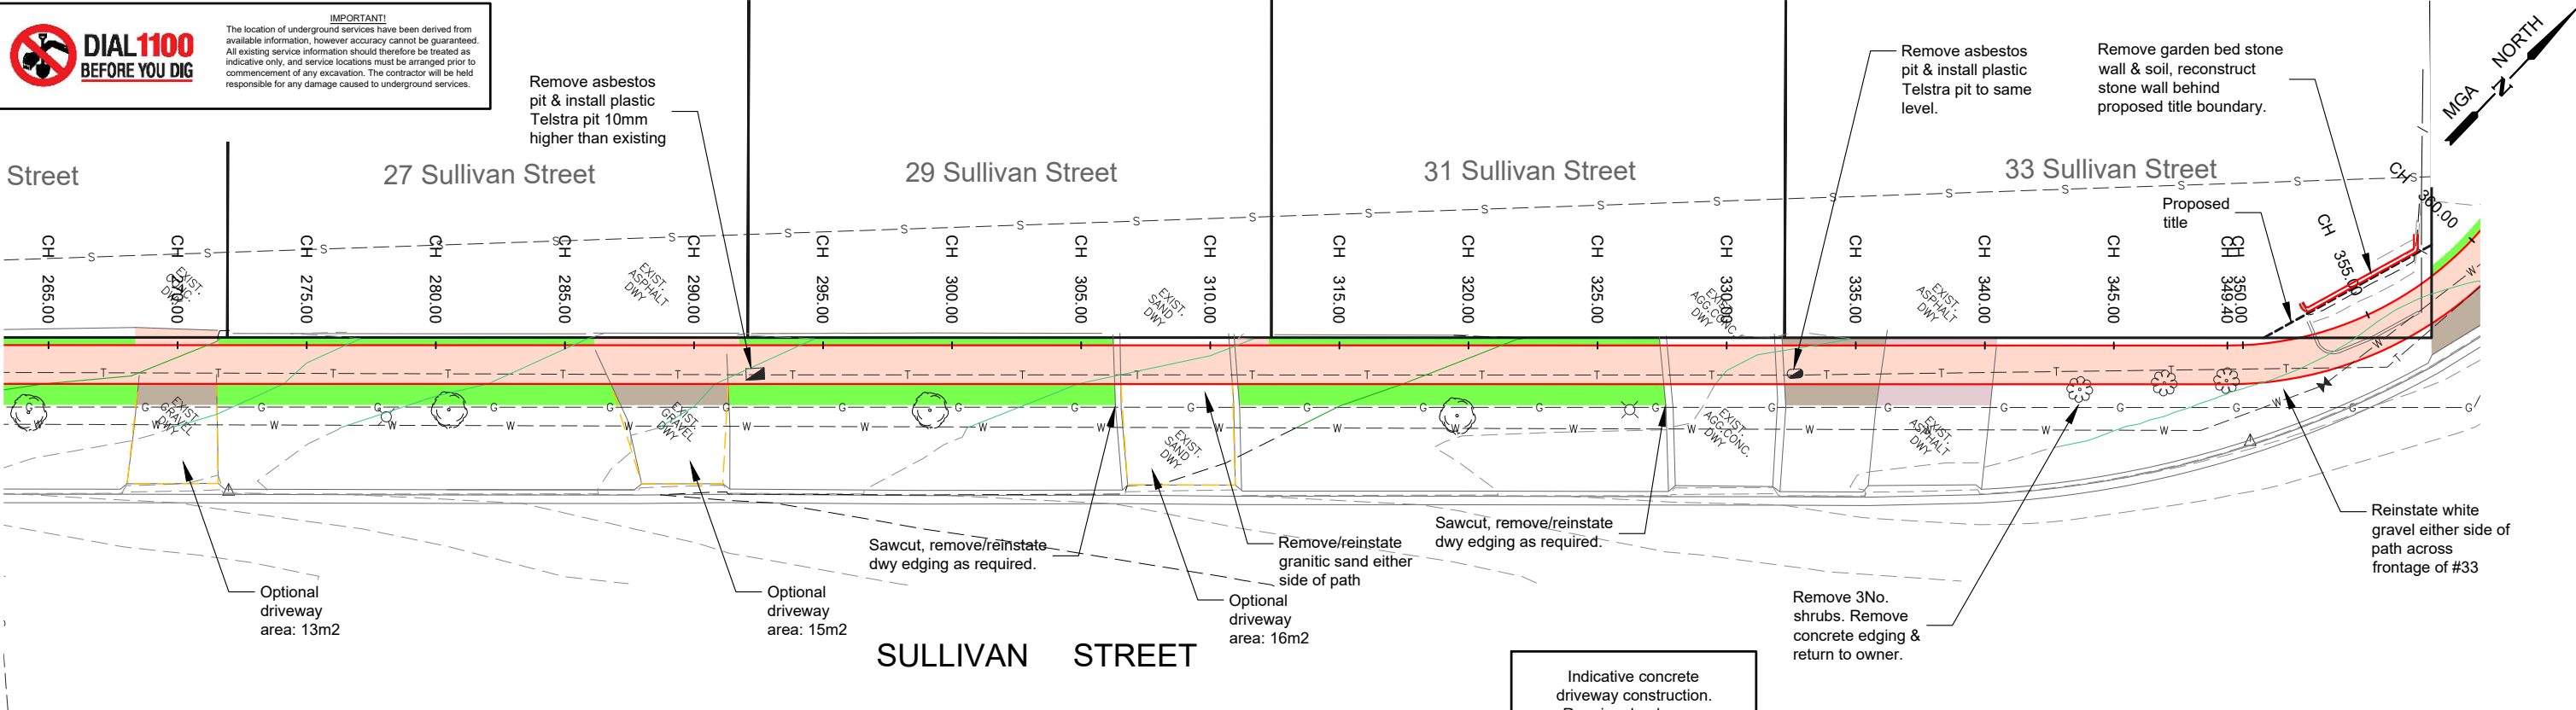

BFP LONGITUDINAL SECTION CH 270.000 To 360.000  
SCALES: H 1:250 V 1:50 (A3)

**LEGEND**

 **PROPOSED CONCRETE:**  
Footpaths - Refer SD200, SD205 & SD210  
Driveways - Refer SD235 & SD240

 **NATURE STRIP REINSTATEMENT:**  
75mm depth topsoil & kikuyu instant turf

 **NATURE STRIP REINSTATEMENT:**  
25mm depth topsoil - seeded & raked.

 **ASPHALT**  
- 40mm depth asphalt  
- 100mm depth CL3 FCR

 **CRUSHED ROCK**  
- 100mm depth CL3 FCR

 Design Contour  
0.10m interval

 Existing Contour  
0.10m interval

 **TREE REMOVALS**

**AMENDMENTS**

| Revision | Description | Approved by | Date |
|----------|-------------|-------------|------|
| -        | -           | -           | -    |



**CITY OF GREATER BENDIGO**

HOWARD / SULLIVAN ST  
ASCOT  
FOOTPATH CONSTRUCTION

LAYOUT PLAN & LONGITUDINAL SECTION

|                         |                          |           |
|-------------------------|--------------------------|-----------|
| Survey                  | H. WHYTECK               | MAR. 2022 |
| Design                  | L. OLIVER                | APR. 2022 |
| Checked                 | A. SMITH                 | 29/6/22   |
| Approved by             | N. SARTORI               | 17/9/22   |
| Scale: 1:250            | Revision: A              |           |
| Original sheet size: A3 | File: GB4942.dwg         |           |
| Sheet: 7 OF 20          | Reference: <b>GB4942</b> |           |

**ISSUED FOR TENDER ONLY**

NOT FOR CONSTRUCTION



Plot Date: 17/08/2022

Plotted By: LEIGH OLIVER



**DIAL 1100**  
BEFORE YOU DIG

**IMPORTANT!**  
The location of underground services have been derived from available information, however accuracy cannot be guaranteed. All existing service information should therefore be treated as indicative only, and service locations must be arranged prior to commencement of any excavation. The contractor will be held responsible for any damage caused to underground services.

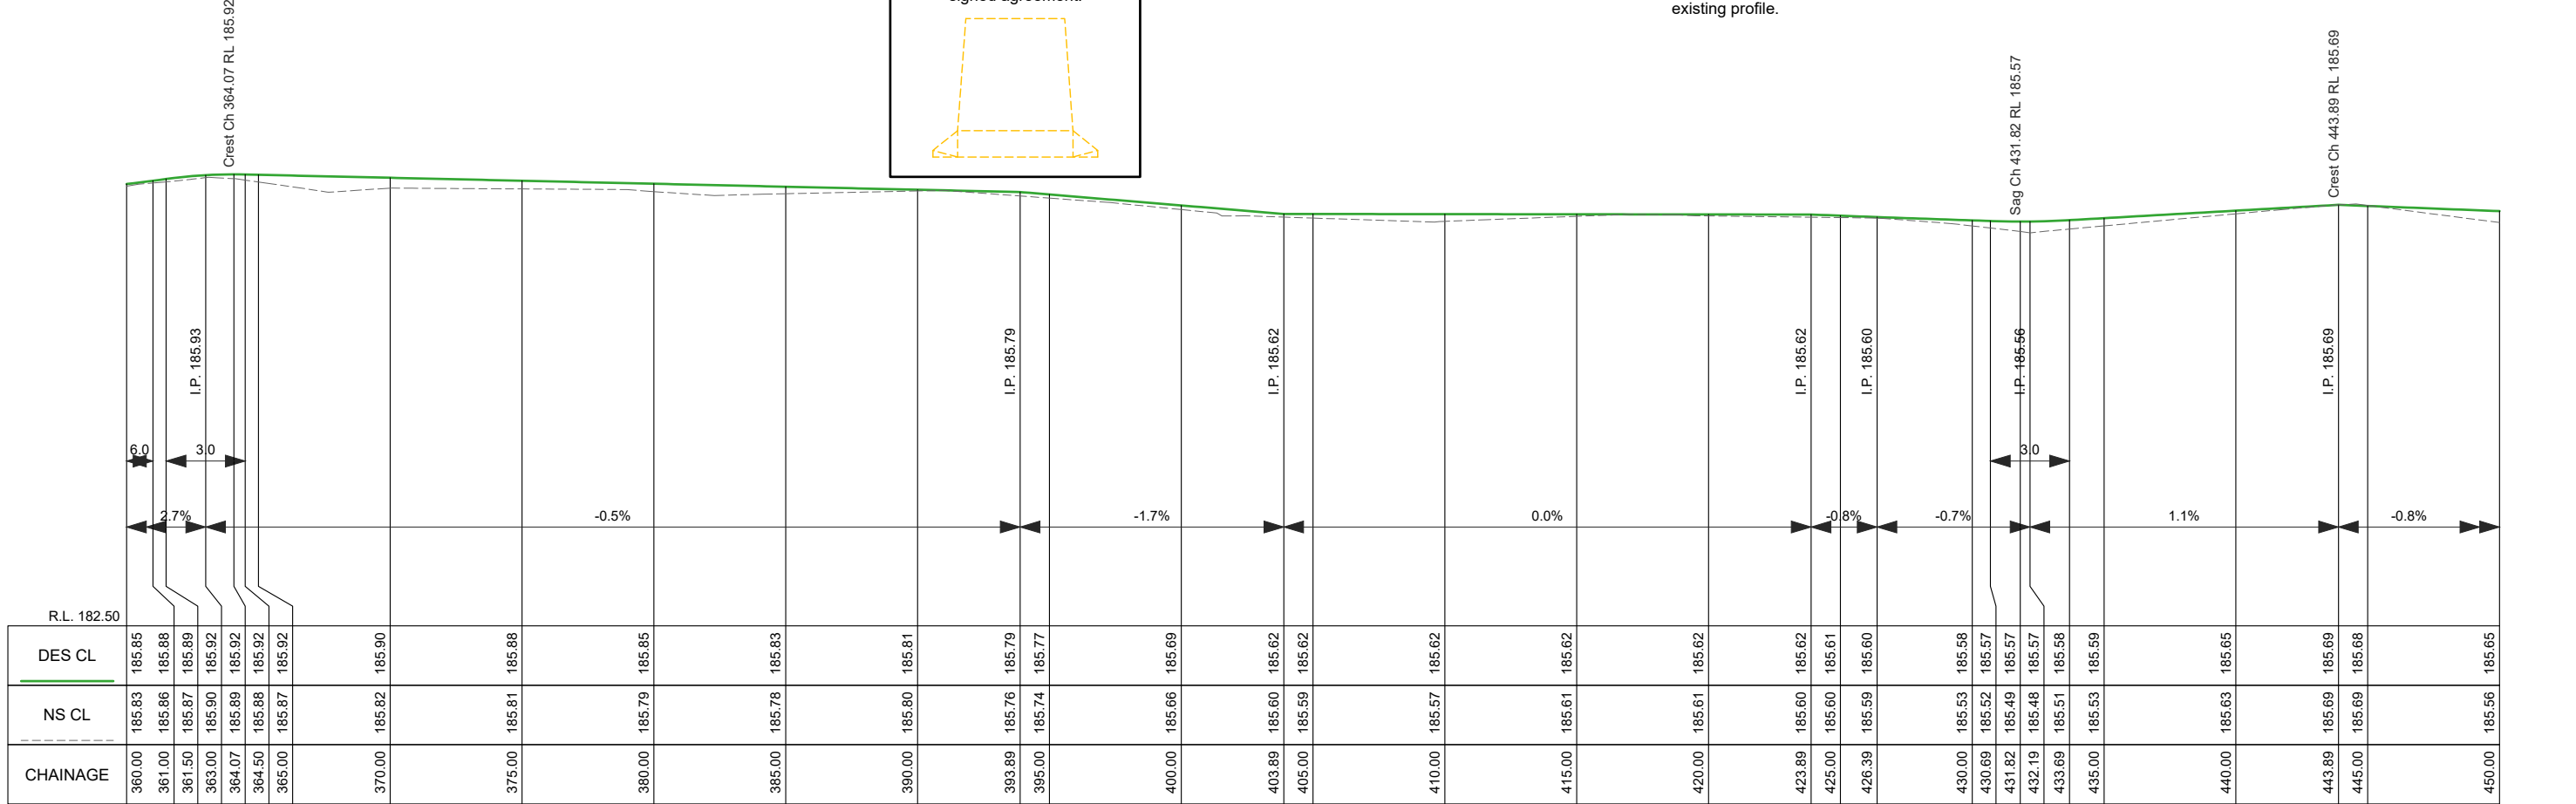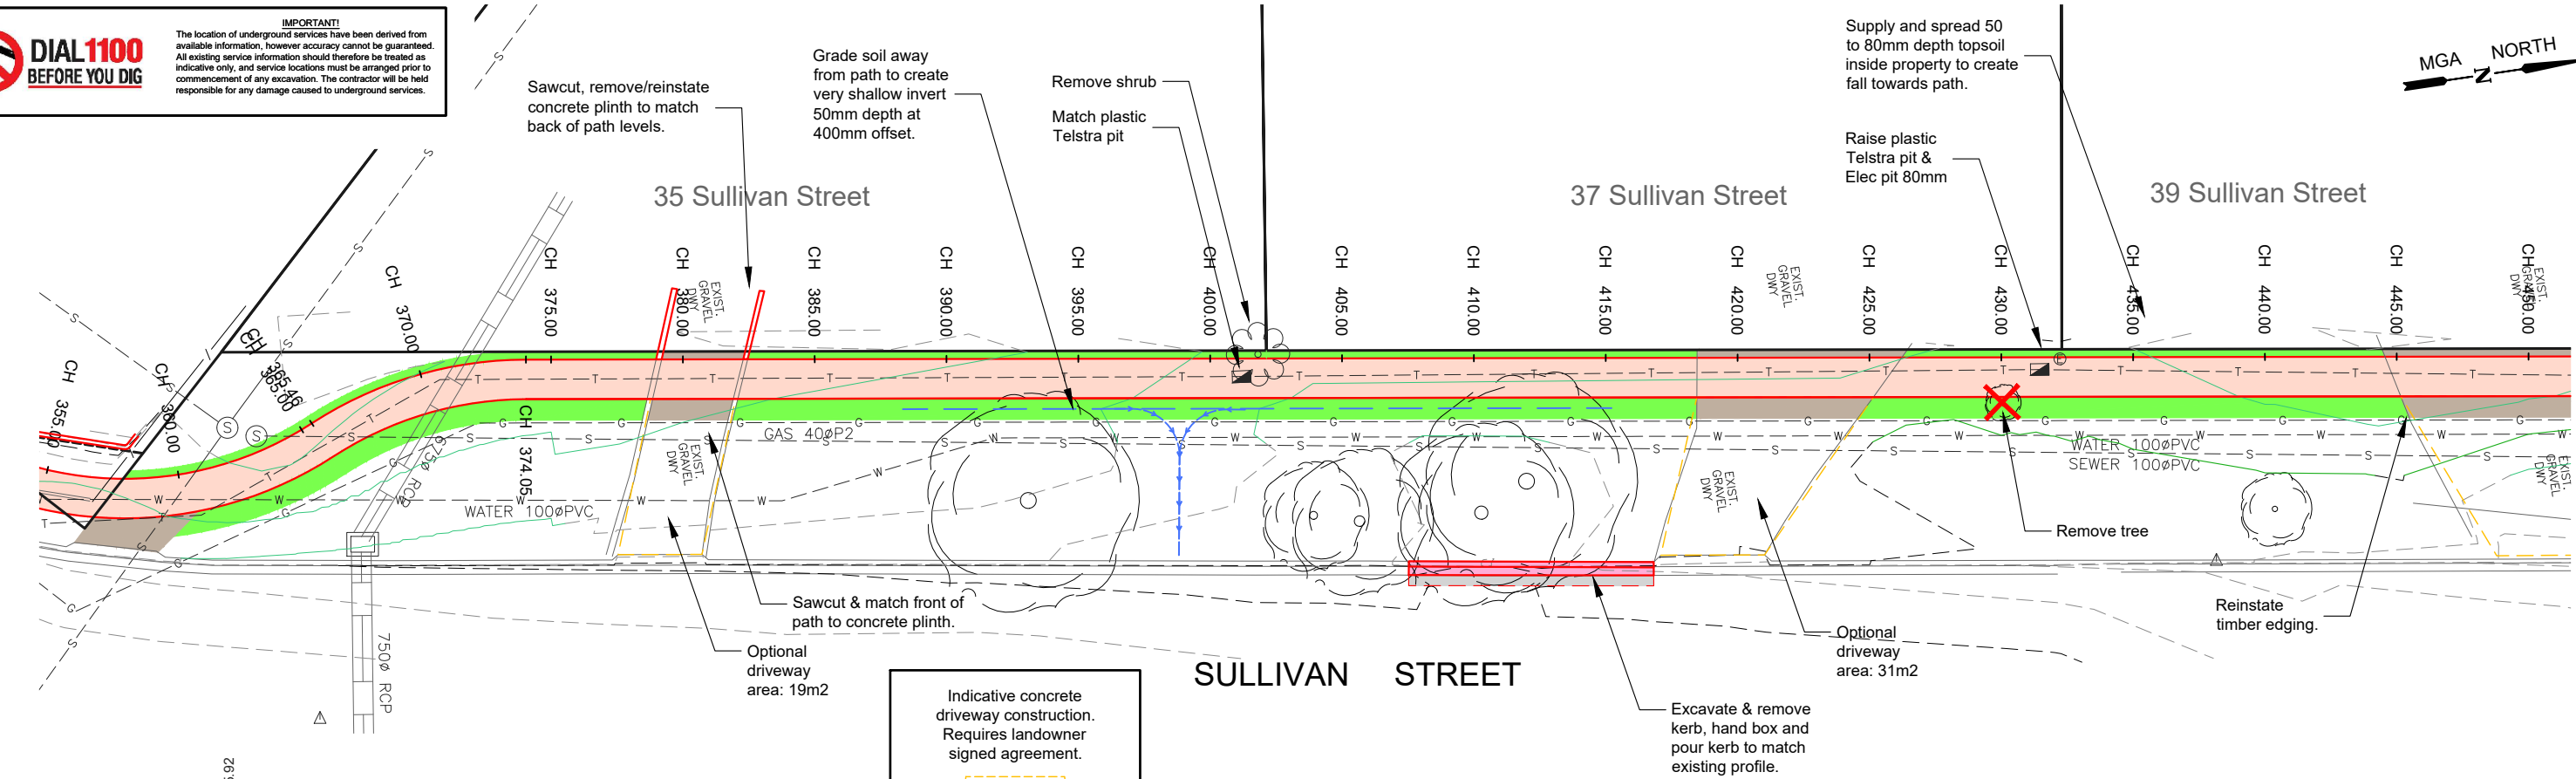

BFP LONGITUDINAL SECTION CH 360.000 To 450.000  
SCALES: H 1:250 V 1:50 (A3)

**LEGEND**



PROPOSED CONCRETE:  
Footpaths - Refer SD200, SD205 & SD210  
Driveways - Refer SD235 & SD240



NATURE STRIP REINSTATEMENT:  
75mm depth topsoil & kikuyu instant turf



NATURE STRIP REINSTATEMENT:  
25mm depth topsoil - seeded & raked.



ASPHALT  
- 40mm depth asphalt  
- 100mm depth CL3 FCR



CRUSHED ROCK  
- 100mm depth CL3 FCR



Design Contour  
0.10m interval



Existing Contour  
0.10m interval



TREE REMOVALS

**AMENDMENTS**

| Revision | Description | Approved by | Date |
|----------|-------------|-------------|------|
| -        | -           | -           | -    |





**CITY OF GREATER BENDIGO**  
HOWARD / SULLIVAN ST  
ASCOT  
FOOTPATH CONSTRUCTION  
LAYOUT PLAN & LONGITUDINAL SECTION

Survey: H. WHYTECK  
Design: L. OLIVER  
Checked: A. SMITH  
Approved by: N. SARTORI  
Scale: 1:250  
Original sheet size: A3  
Sheet: 8 OF 20

Revision: A  
File: GB4942.dwg  
Reference: GB4942



ISSUED FOR TENDER ONLY  
NOT FOR CONSTRUCTION

Plot Date: 17/08/2022  
Plotted By: LEIGH OLIVER

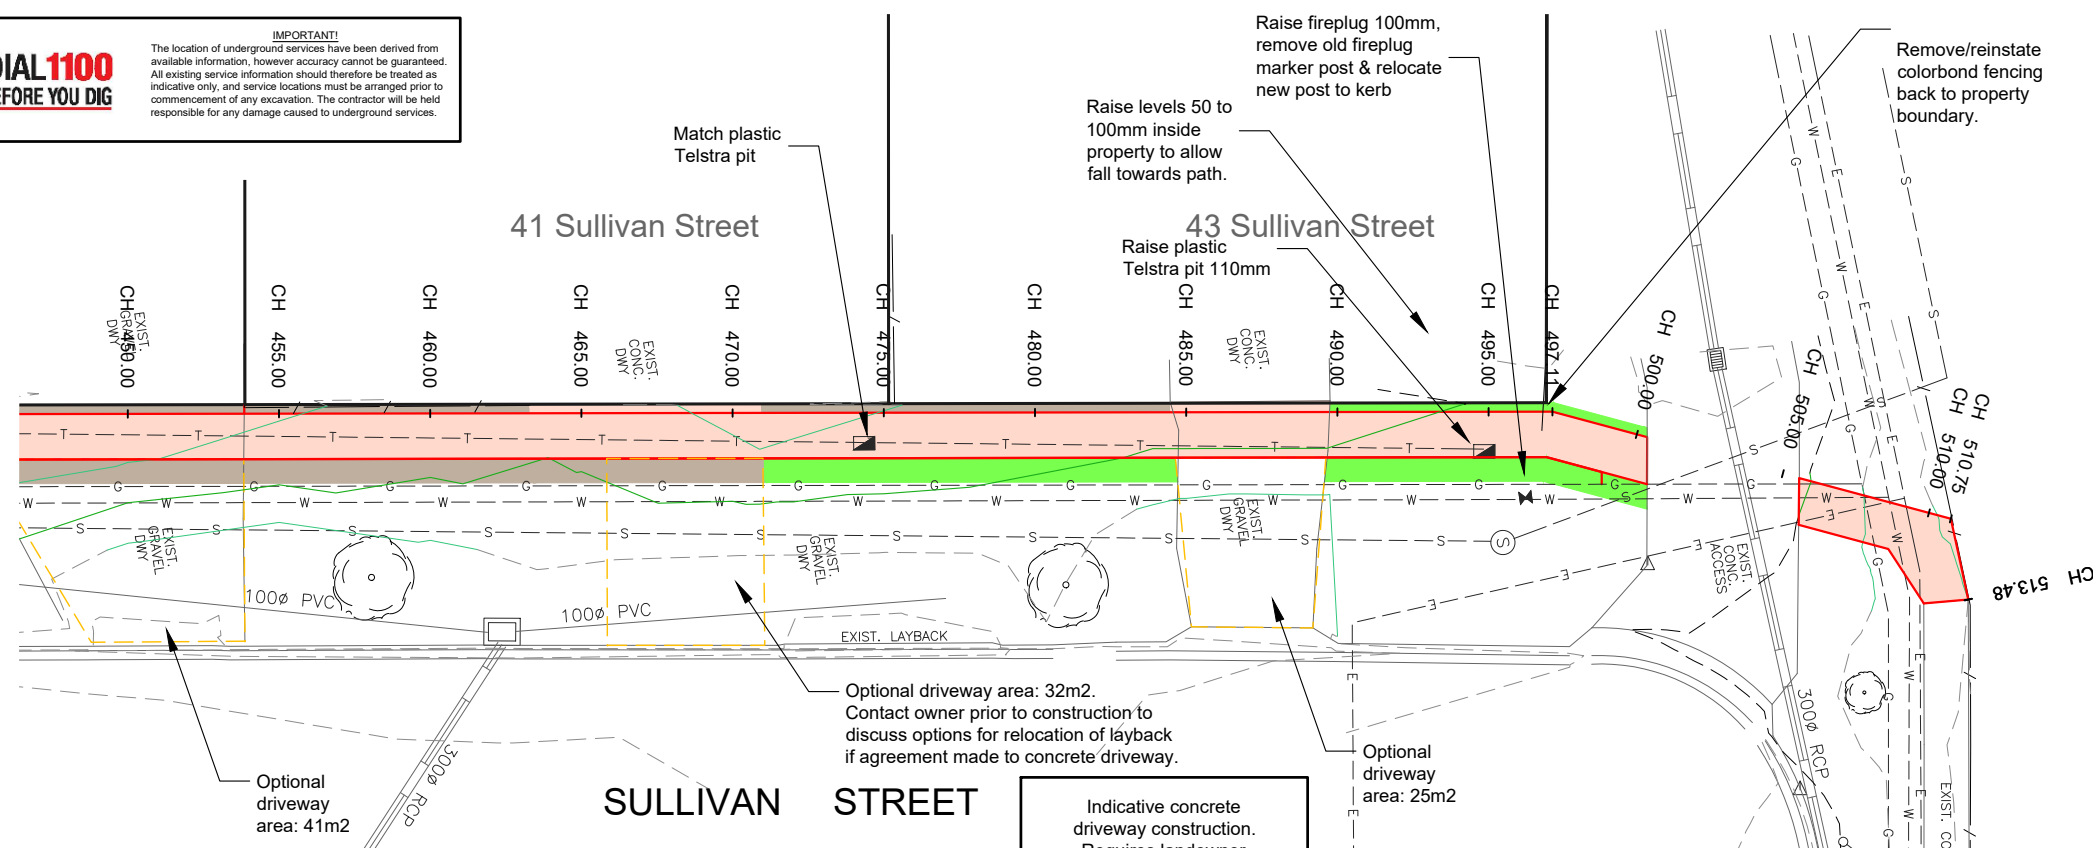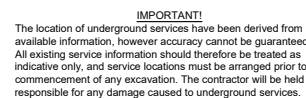


- Optional driveway area: 32m2.  
Contact owner prior to construction to discuss options for relocation of layback if agreement made to concrete driveway.

Indicative concrete driveway construction. Requires landowner signed agreement.


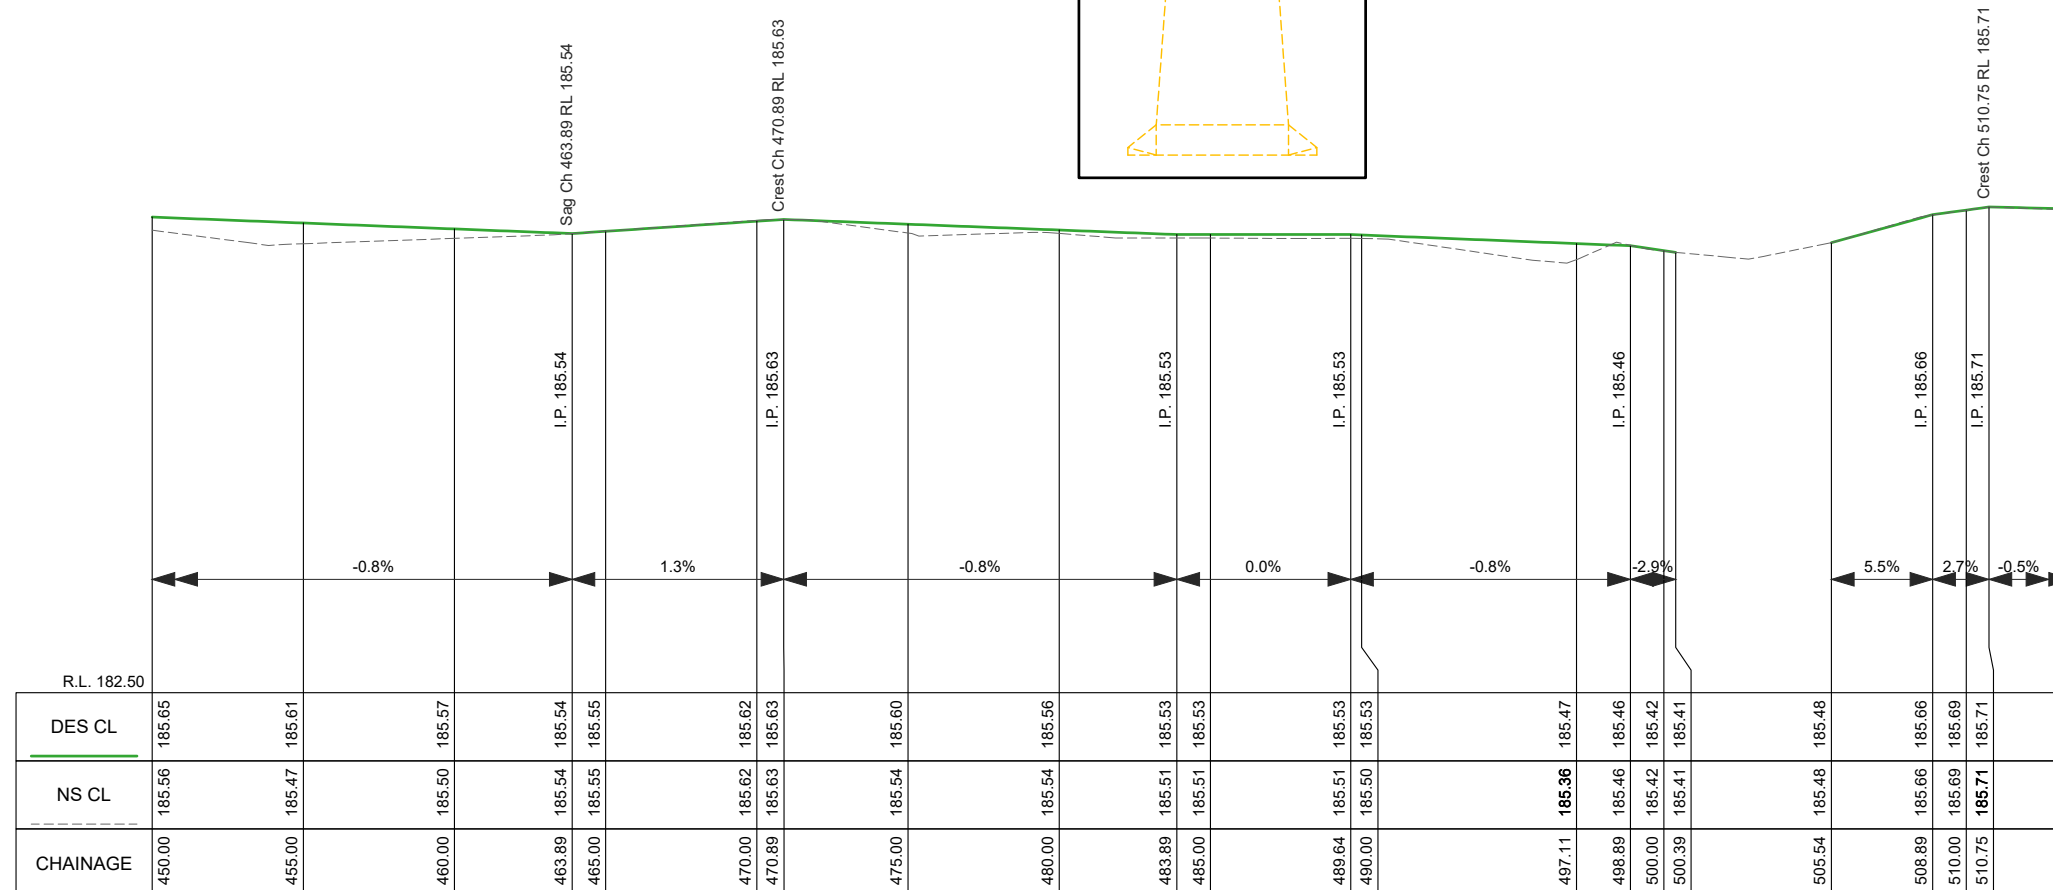
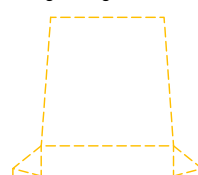


BFP LONGITUDINAL SECTION CH 450.000 To 513.481  
 SCALES: H 1:250 V 1:50 (A3)

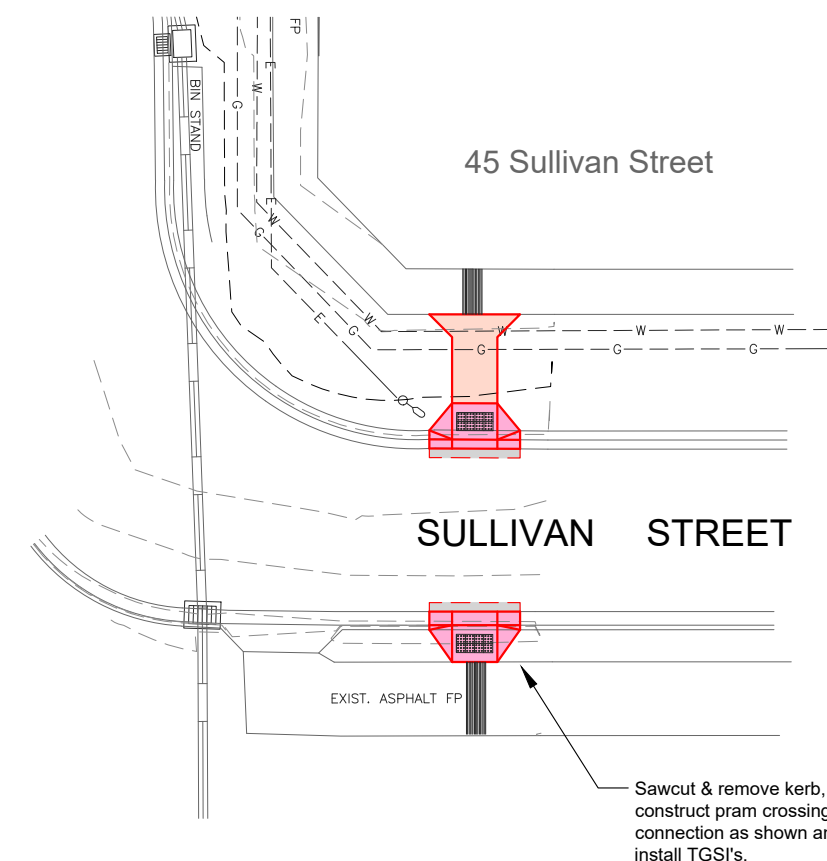

- Sawcut & remove kerb, construct pram crossing connection as shown and install TGSi's.

### LEGEND

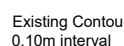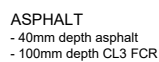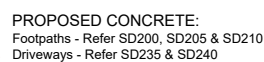

## AMENDMENTS

| Revision | Description | Approved by | Date |
|----------|-------------|-------------|------|
| -        | -           | -           | -    |
|          |             |             |      |
|          |             |             |      |
HOWARD / SULLIVAN ST  
ASCOT  
FOOTPATH CONSTRUCTION

LAYOUT PLAN &amp; LONGITUDINAL SECTION


|                         |                  |           |
|-------------------------|------------------|-----------|
| Survey                  | H. WHYTOCK       | MAR. 2022 |
| Design                  | L. OLIVER        | APR. 2022 |
| Checked                 | A. SMITH         | 29/6/22   |
| Approved by             | N. SARTORI       | 17/9/22   |
| Scale: 1:250            | Revision: A      |           |
| Original sheet size: A3 | File: GB4942.dwg |           |
| Sheet:                  | Reference:       |           |
| 9 OF 20                 | GB4942           |           |

**ISSUED FOR  
TENDER ONLY**  
NOT FOR CONSTRUCTION


|             |              |
|-------------|--------------|
| Plot Date:  | 17/08/2022   |
| Plotted By: | LEIGH OLIVER |

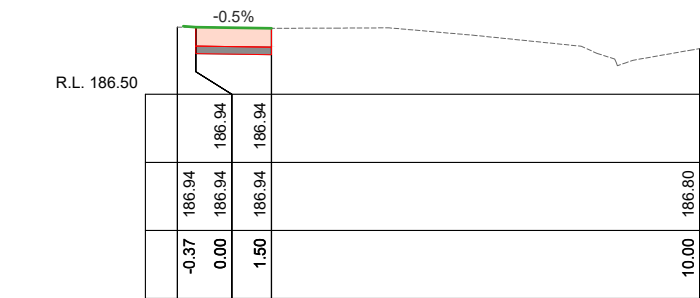


Ch 13.00

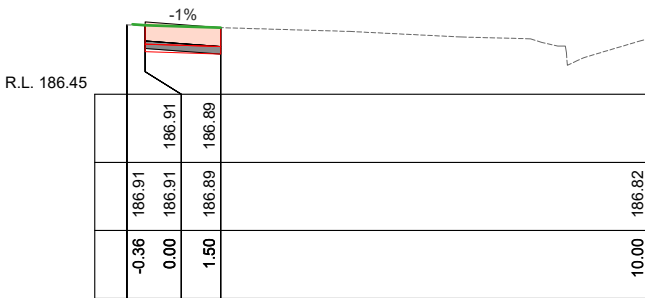


Ch 30.00

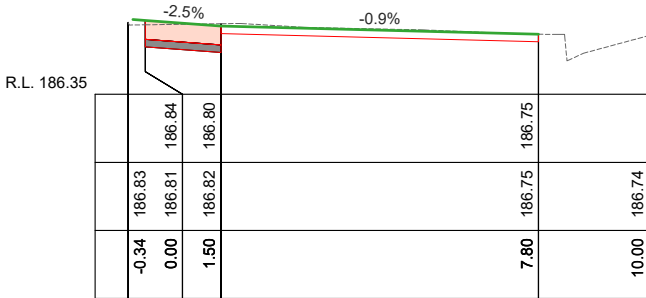


Ch 50.00

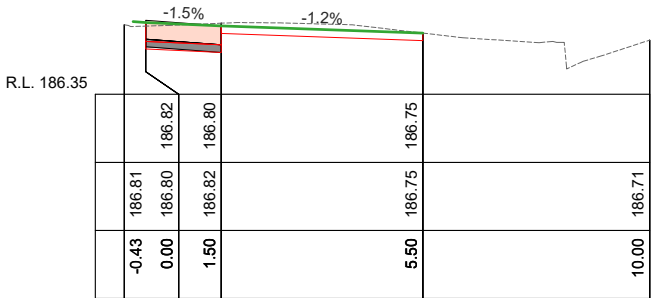


Ch 65.00

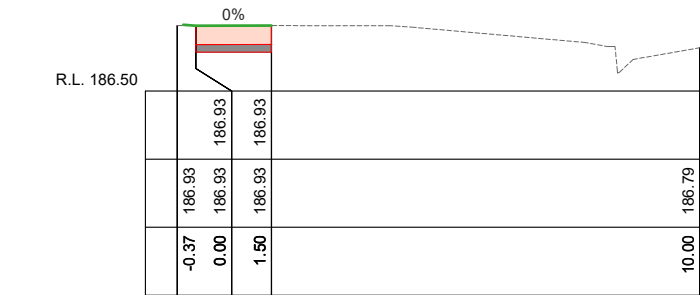


Ch 10.00

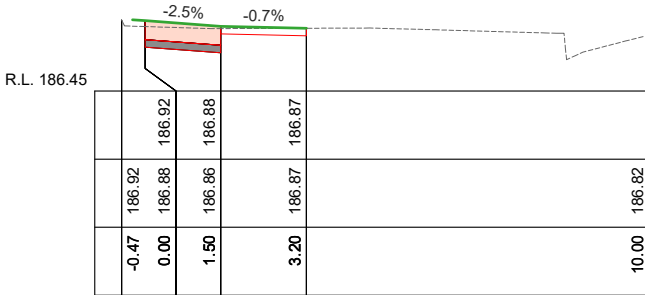


Ch 25.00

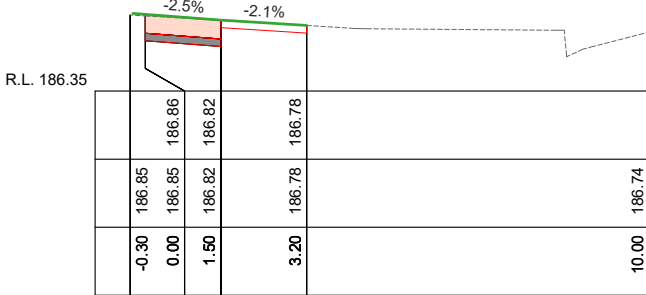


Ch 45.00

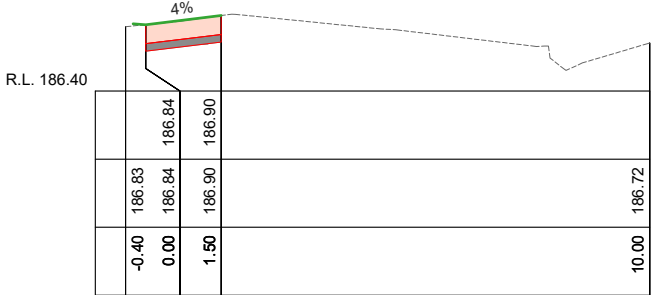


Ch 60.00

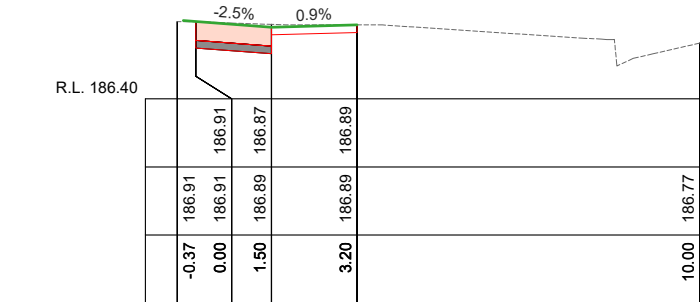


Ch 5.00

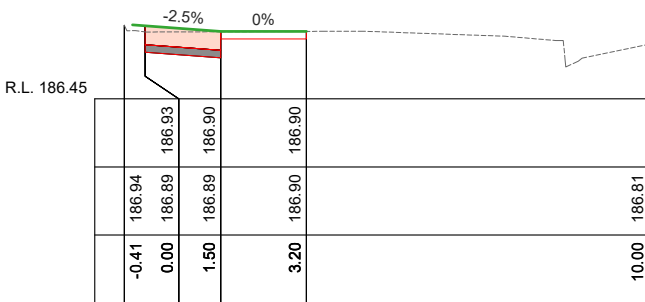


Ch 20.00

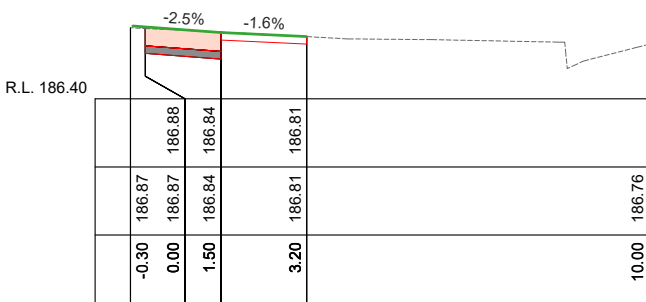


Ch 40.00

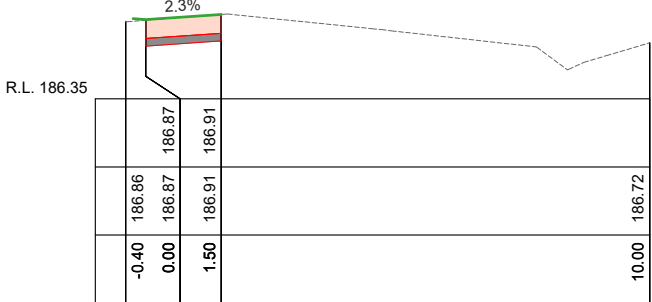


Ch 57.00

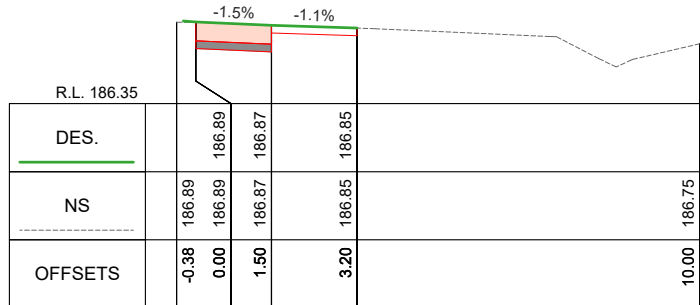


Ch 0.00

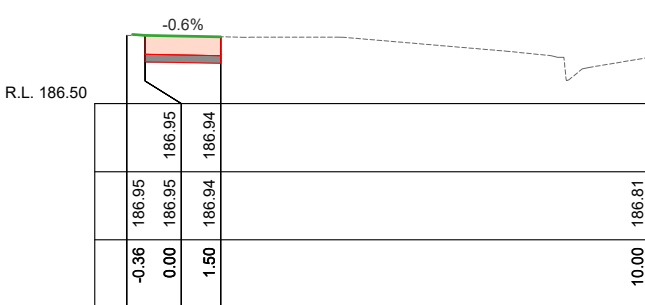

Ch 15.00

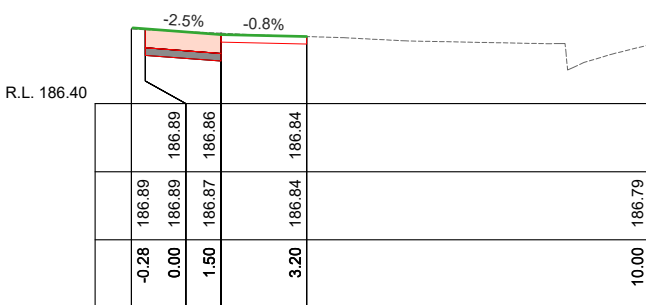

Ch 35.00

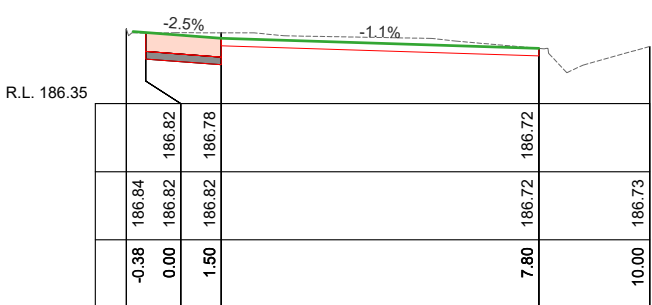

Ch 55.00

BFP CROSS SECTIONS  
SCALES: H 1:150 V 1:50 (A3)

| AMENDMENTS |             |             |      |
|------------|-------------|-------------|------|
| Revision   | Description | Approved by | Date |
| -          | -           | -           | -    |
|            |             |             |      |
|            |             |             |      |
CITY OF GREATER BENDIGO


HOWARD / SULLIVAN ST  
ASCOT  
FOOTPATH CONSTRUCTION

CROSS SECTIONS


|                         |                   |           |
|-------------------------|-------------------|-----------|
| Survey                  | H. WHYTOCK        | MAR. 2022 |
| Design                  | L. OLIVER         | APR. 2022 |
| Checked                 | A. SMITH          | 29/6/22   |
| Approved by             | N. SARTORI        | 17/9/22   |
| Scale: AS SHOWN         | Revision : A      |           |
| Original sheet size: A3 | File : GB4942.dwg |           |
| Sheet: 10 OF 20         | Reference: GB4942 |           |

ISSUED FOR  
TENDER ONLY  
NOT FOR CONSTRUCTION


Plot Date: 17/08/2022  
Plotted By: LEIGH OLIVER

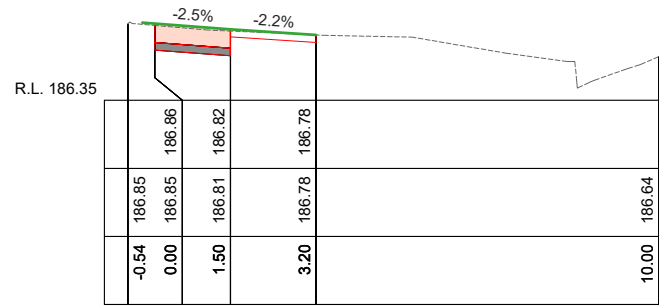


Ch 85.00

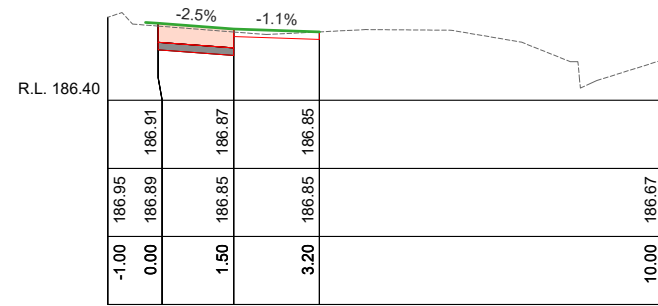


Ch 105.00

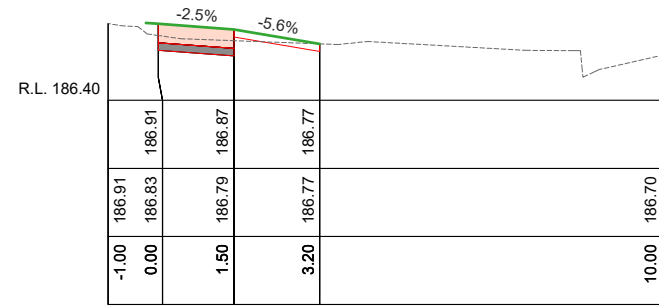


Ch 125.00

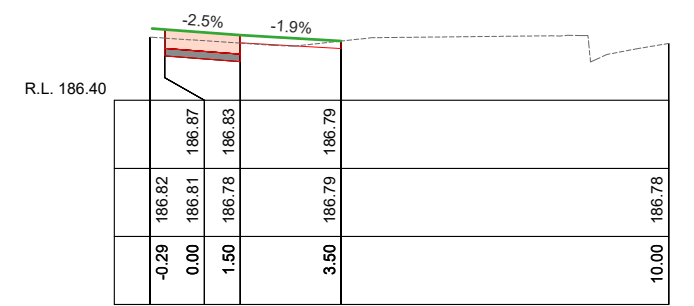


Ch 145.00

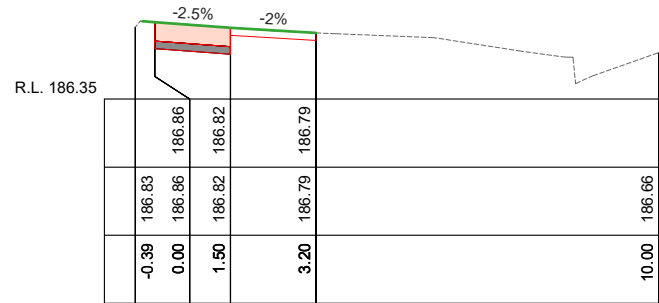


Ch 80.00

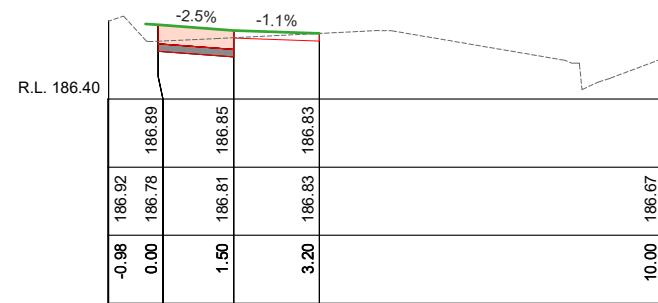


Ch 100.00

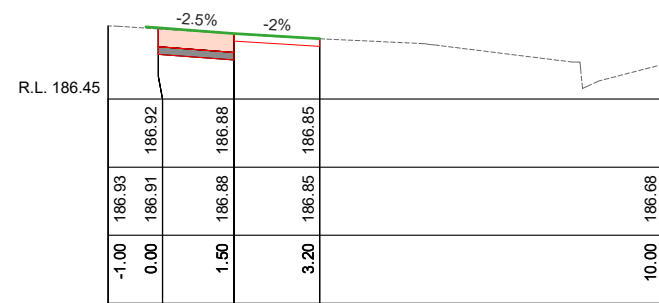


Ch 120.00

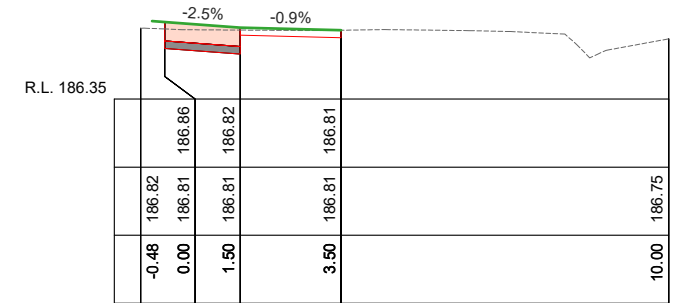


Ch 140.00

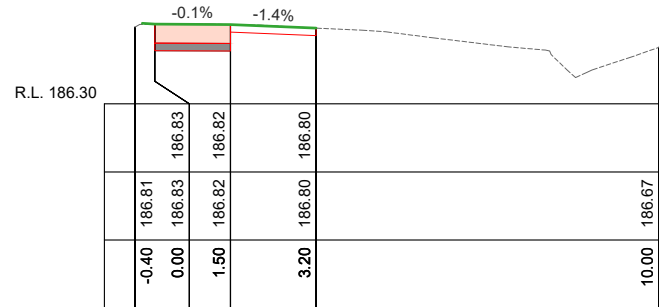


Ch 75.00

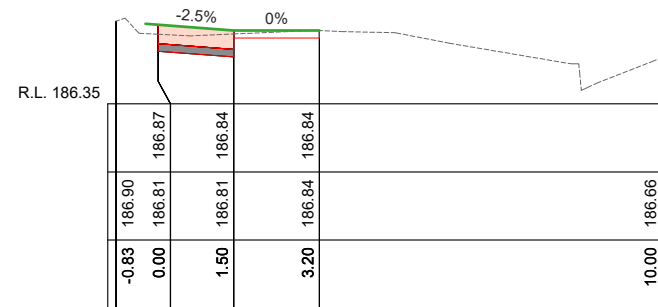


Ch 95.00

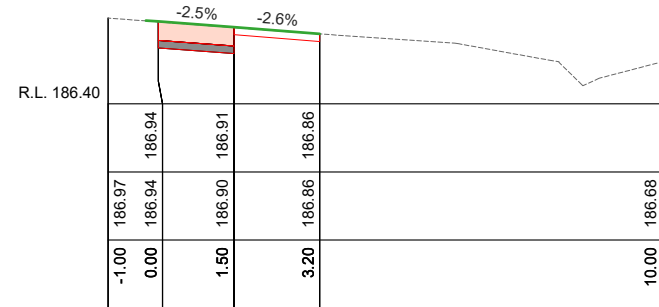


Ch 115.00

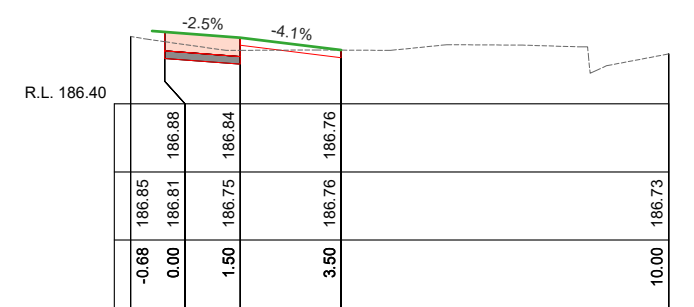


Ch 135.00

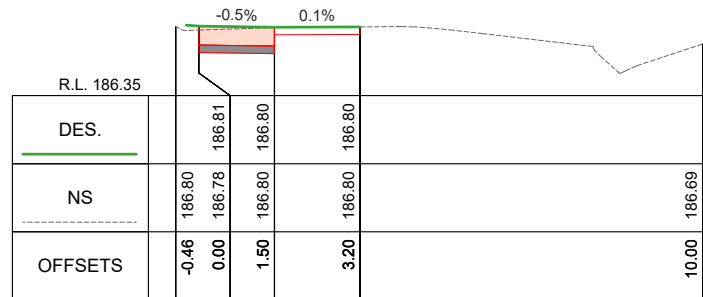


Ch 70.00

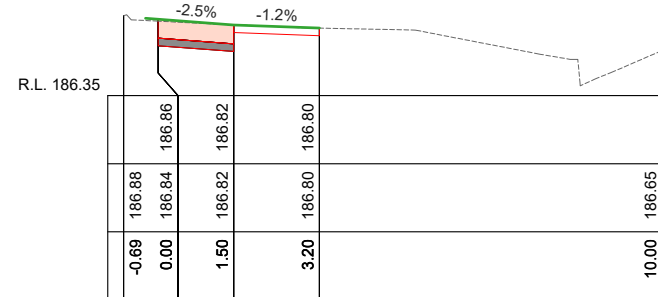

Ch 90.00

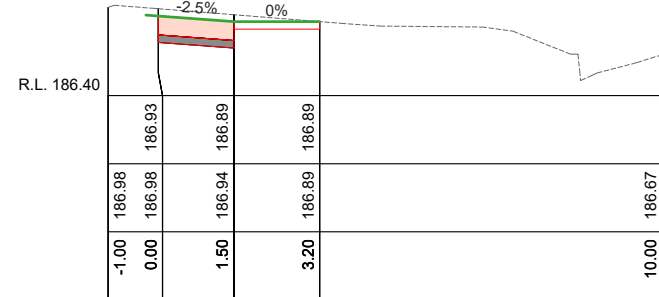

Ch 110.00

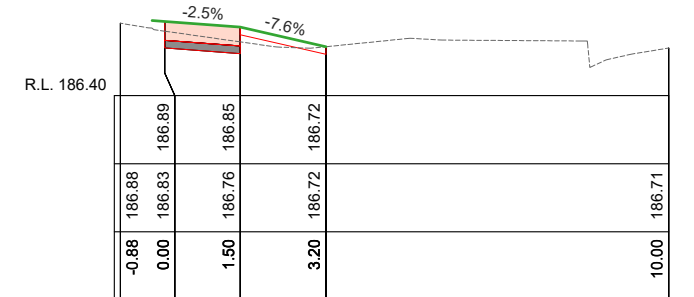

Ch 130.00

BFP CROSS SECTIONS  
SCALES: H 1:150 V 1:50 (A3)

| AMENDMENTS |             |             |      |
|------------|-------------|-------------|------|
| Revision   | Description | Approved by | Date |
| -          | -           | -           | -    |
|            |             |             |      |
|            |             |             |      |
## CITY OF GREATER BENDIGO


### HOWARD / SULLIVAN ST ASCOT FOOTPATH CONSTRUCTION

CROSS SECTIONS


|                      |            |                   |
|----------------------|------------|-------------------|
| Survey               | H. WHYTOCK | MAR. 2022         |
| Design               | L. OLIVER  | APR. 2022         |
| Checked              | A. SMITH   | 29/6/22           |
| Approved by          | N. SARTORI | 17/9/22           |
| Scale:               | AS SHOWN   | Revision : A      |
| Original sheet size: | A3         | File : GB4942.dwg |
| Sheet:               | 11 OF 20   | Reference: GB4942 |

**ISSUED FOR  
TENDER ONLY**  
NOT FOR CONSTRUCTION


Plot Date: 17/08/2022  
Plotted By: LEIGH OLIVER

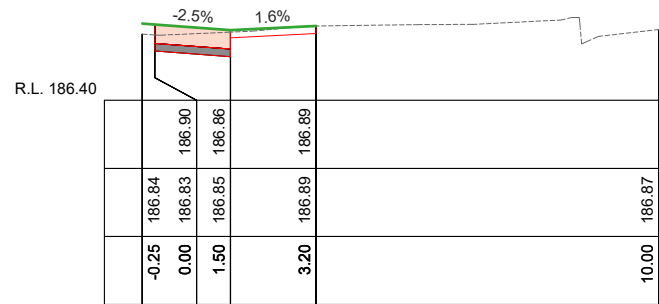


Ch 165.00

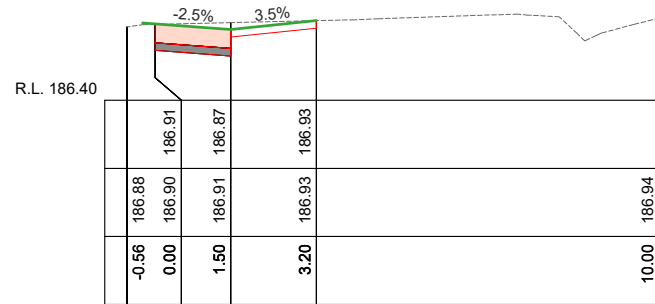


Ch 185.00

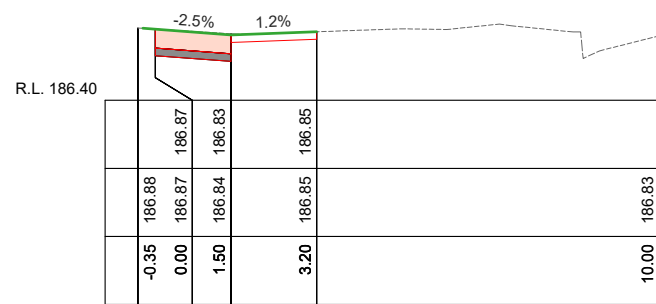


Ch 205.00

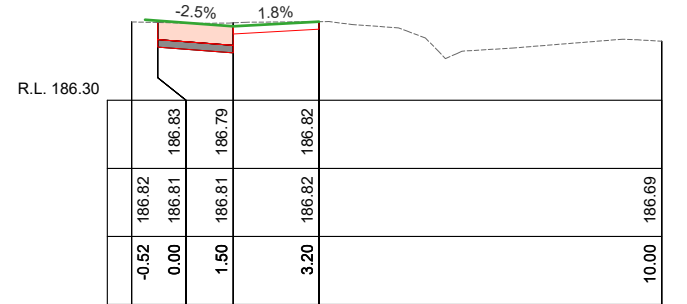


Ch 220.00

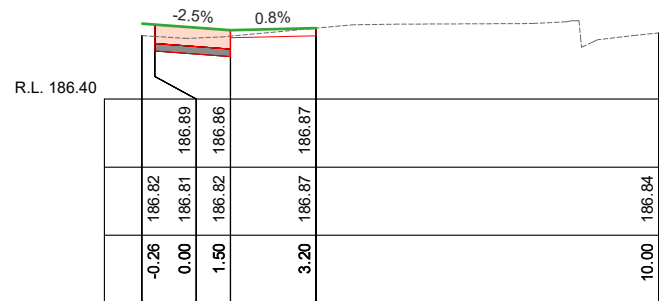


Ch 160.00

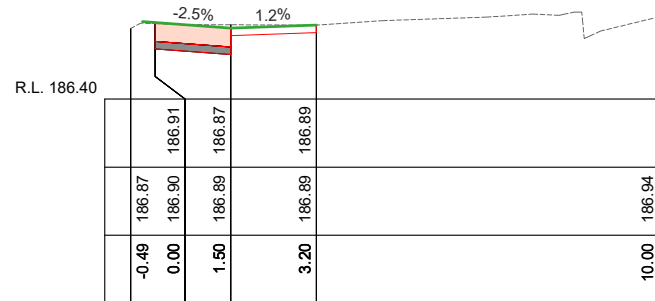


Ch 180.00

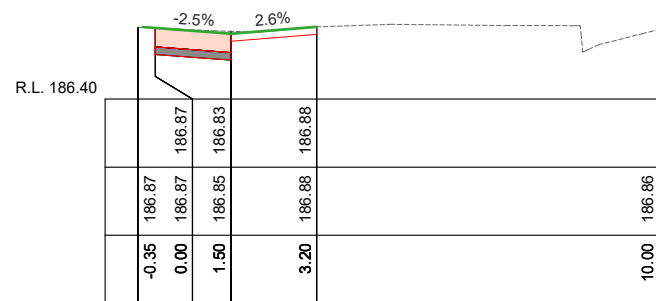


Ch 200.00

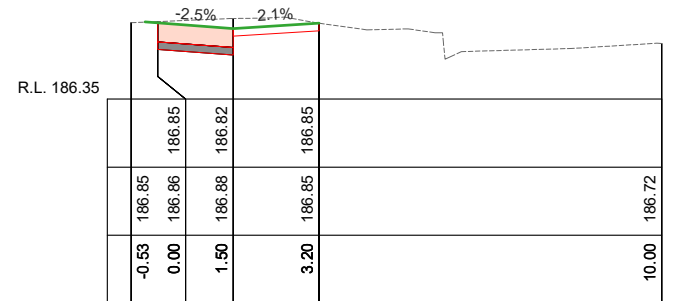


Ch 215.00

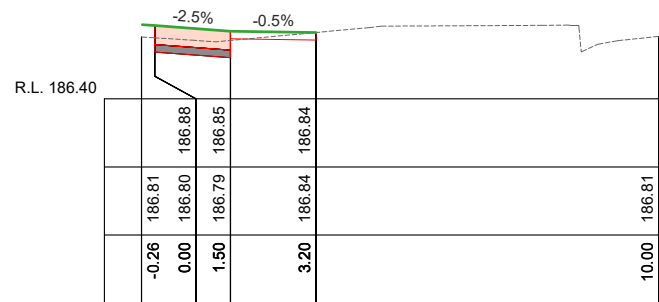


Ch 155.00

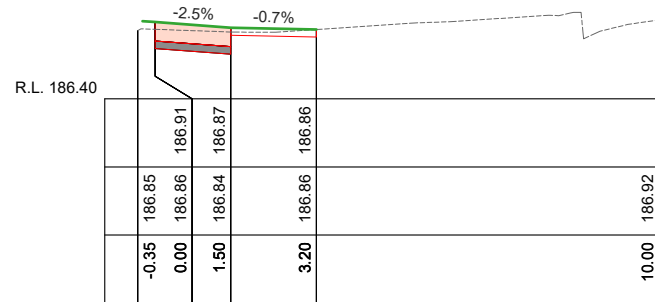


Ch 175.00

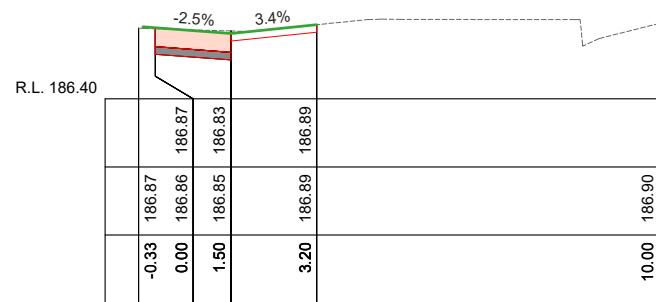


Ch 195.00

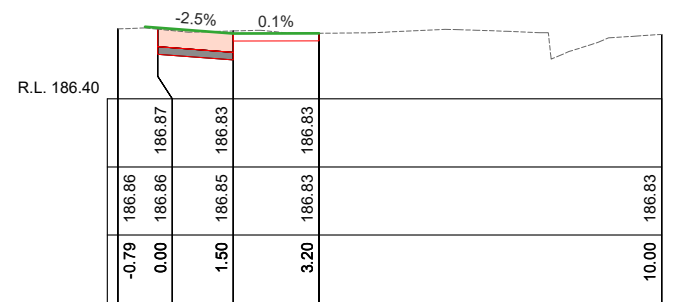


Ch 212.04

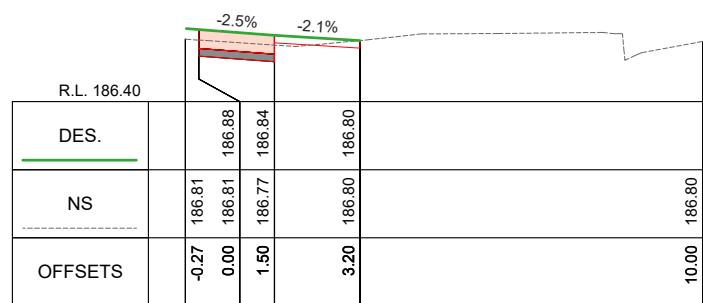


Ch 150.00

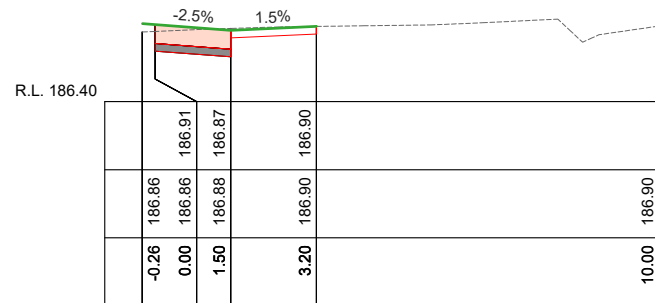

Ch 170.00

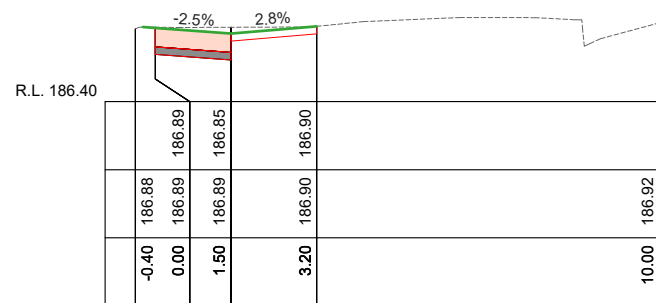

Ch 190.00

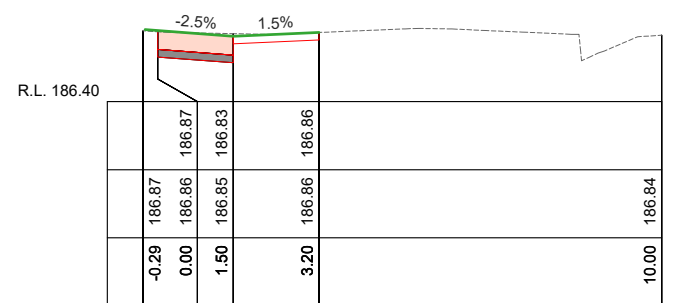

Ch 210.00

BFP CROSS SECTIONS  
SCALES: H 1:150 V 1:50 (A3)

| AMENDMENTS |             |             |      |
|------------|-------------|-------------|------|
| Revision   | Description | Approved by | Date |
| -          | -           | -           | -    |
|            |             |             |      |
|            |             |             |      |
CITY OF GREATER BENDIGO


HOWARD / SULLIVAN ST  
ASCOT  
FOOTPATH CONSTRUCTION

CROSS SECTIONS


|                         |                   |           |
|-------------------------|-------------------|-----------|
| Survey                  | H. WHYTECK        | MAR. 2022 |
| Design                  | L. OLIVER         | APR. 2022 |
| Checked                 | A. SMITH          | 29/6/22   |
| Approved by             | N. SARTORI        | 17/9/22   |
| Scale: AS SHOWN         | Revision: A       |           |
| Original sheet size: A3 | File: GB4942.dwg  |           |
| Sheet: 12 OF 20         | Reference: GB4942 |           |

ISSUED FOR  
TENDER ONLY  
NOT FOR CONSTRUCTION


Plot Date: 17/08/2022  
Plotted By: LEIGH OLIVER

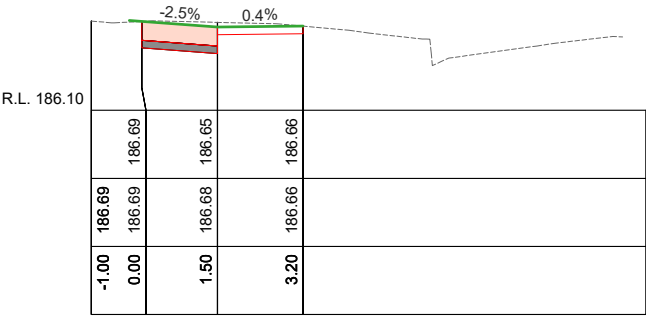


Ch 240.00

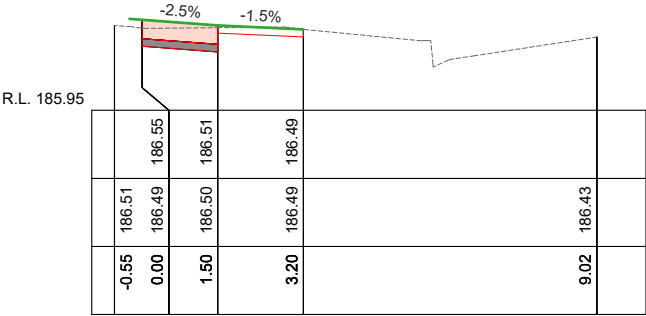


Ch 260.00

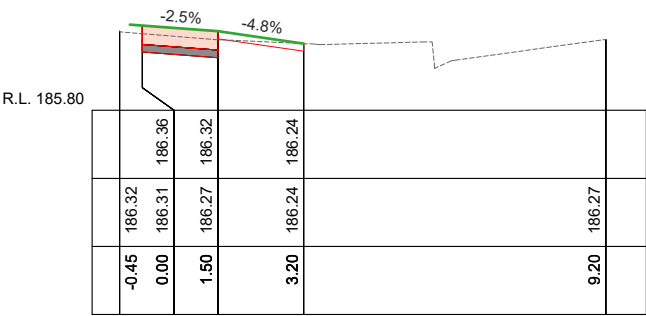


Ch 280.00

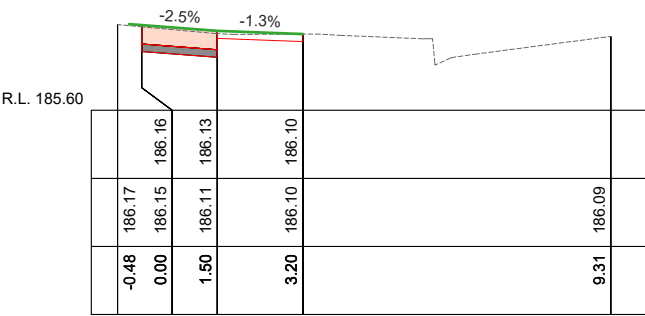


Ch 300.00

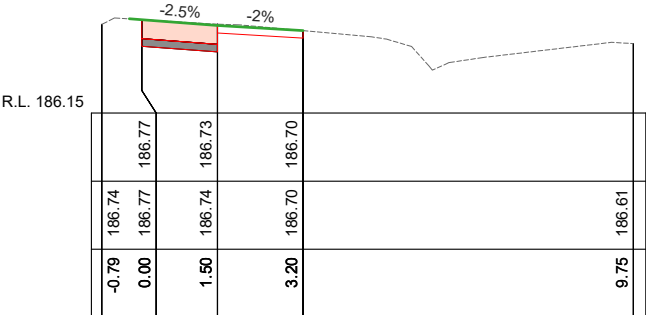


Ch 235.00

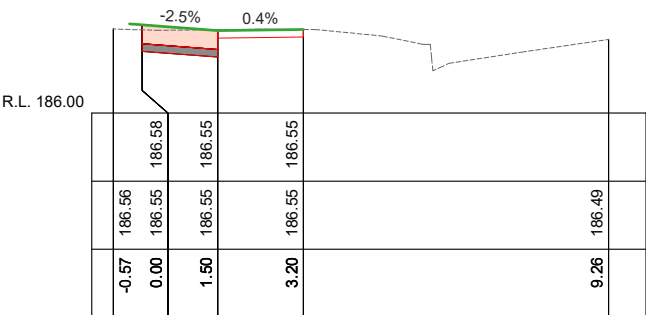


Ch 255.00

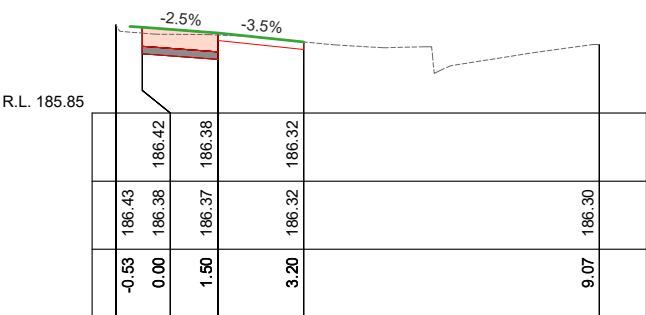


Ch 275.00

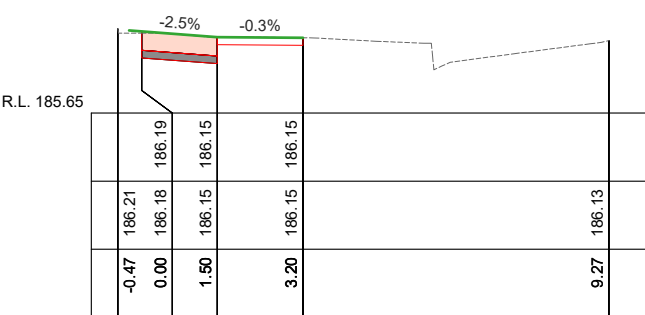


Ch 295.00

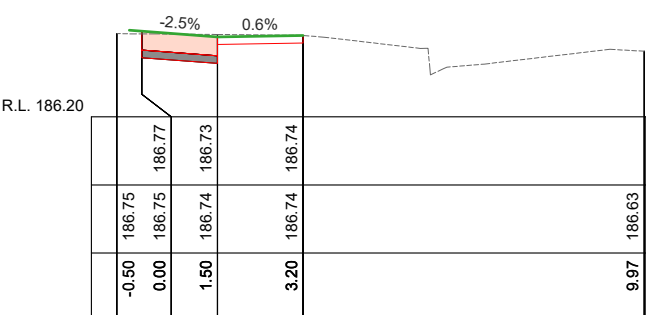


Ch 230.00

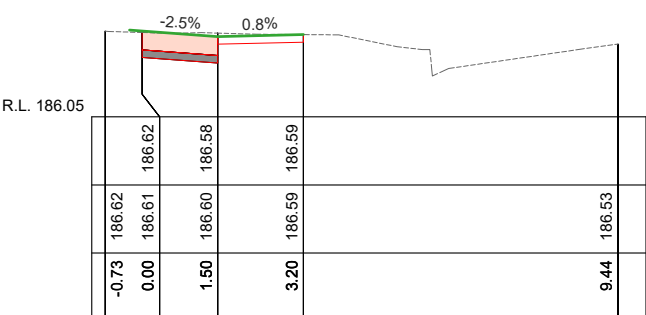


Ch 250.00

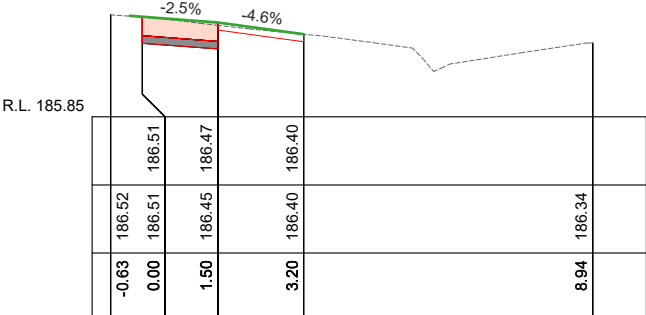


Ch 270.00

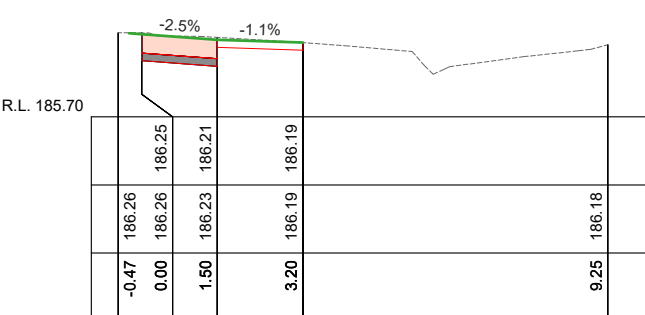


Ch 290.00

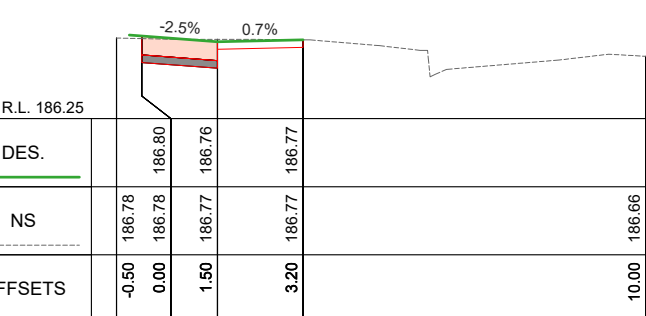


Ch 225.00

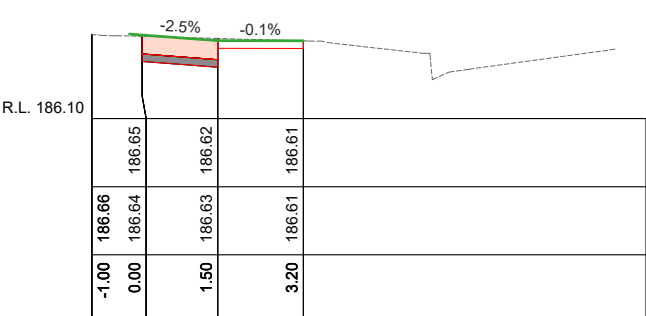

Ch 245.00

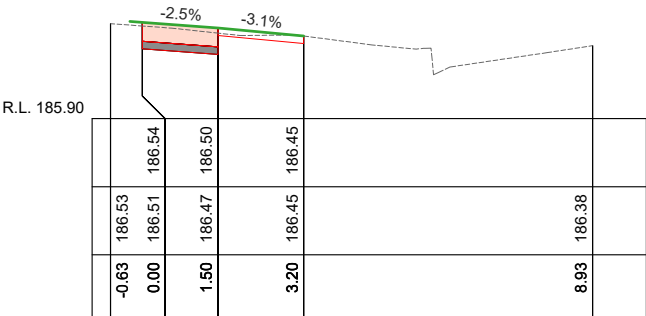

Ch 265.00

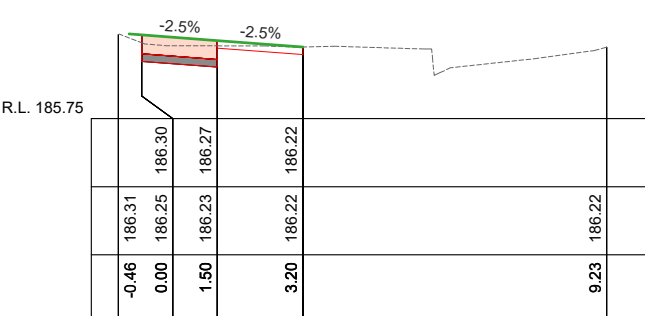

Ch 285.00

BFP CROSS SECTIONS  
SCALES: H 1:150 V 1:50 (A3)

| AMENDMENTS |             |             |      |
|------------|-------------|-------------|------|
| Revision   | Description | Approved by | Date |
| -          | -           | -           | -    |
|            |             |             |      |
|            |             |             |      |
# CITY OF GREATER BENDIGO

## HOWARD / SULLIVAN ST ASCOT FOOTPATH CONSTRUCTION


### CROSS SECTIONS

|                         |            |                             |           |
|-------------------------|------------|-----------------------------|-----------|
| Survey                  | H. WHYTOCK |                             | MAR. 2022 |
| Design                  | L. OLIVER  |                             | APR. 2022 |
| Checked                 | A. SMITH   |                             | 29/6/22   |
| Approved by             | N. SARTORI |                             | 17/9/22   |
| Scale: AS SHOWN         |            | Revision : A                |           |
| Original sheet size: A3 |            | File : GB4942.dwg           |           |
| Sheet:                  |            | Reference:<br><b>GB4942</b> |           |
| 13 OF 20                |            |                             |           |


ISSUED FOR  
TENDER ONLY

NOT FOR CONSTRUCTION


Plot Date: 17/08/2022  
Plotted By: LEIGH OLIVER

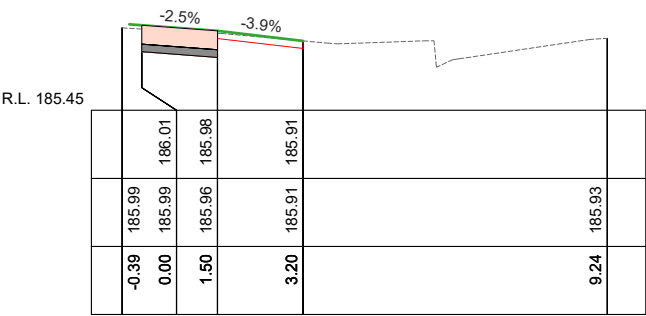


Ch 320.00

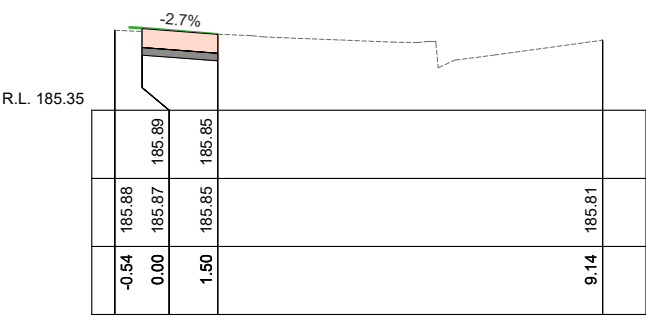


Ch 335.00

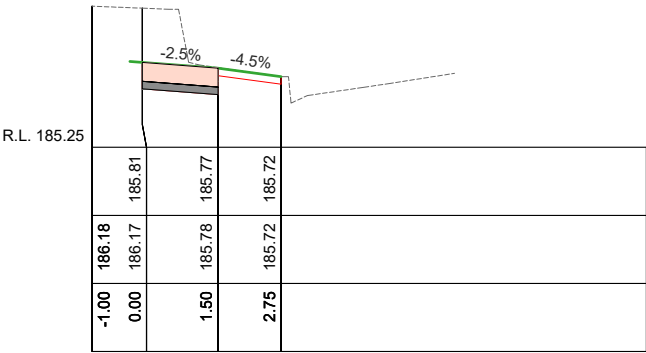


Ch 355.00

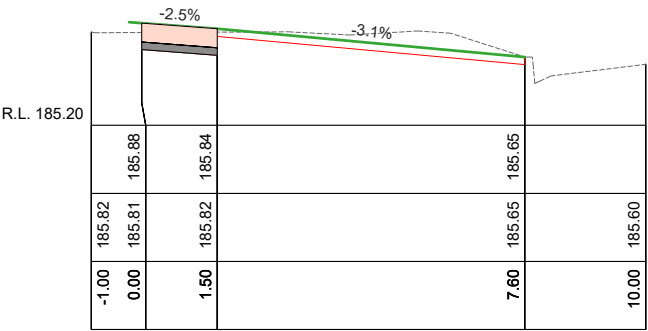


Ch 375.00

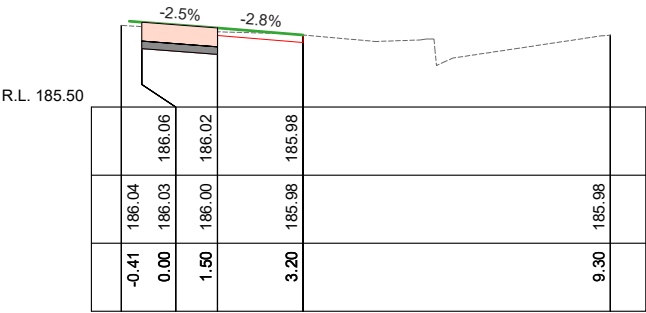


Ch 315.00

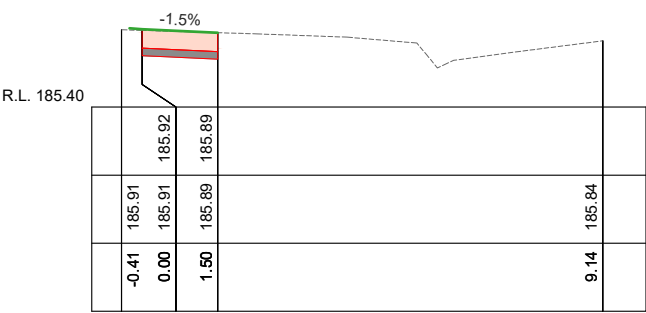


Ch 330.00

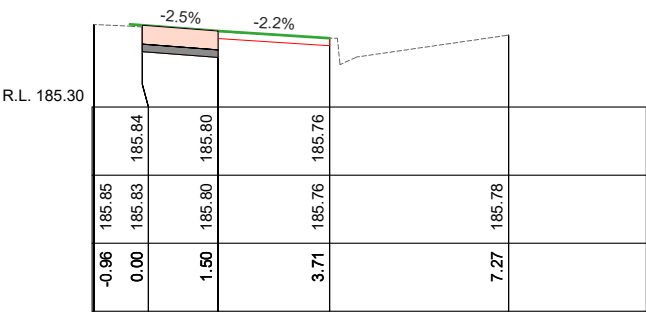


Ch 350.00

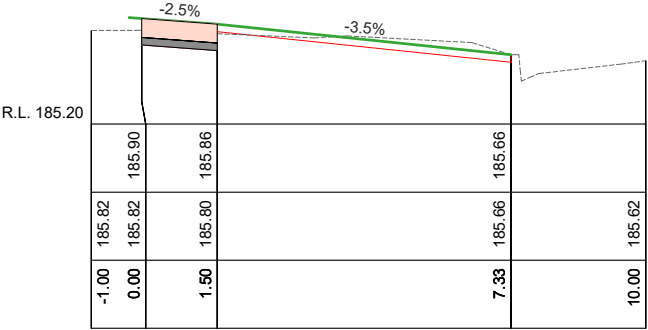


Ch 370.00

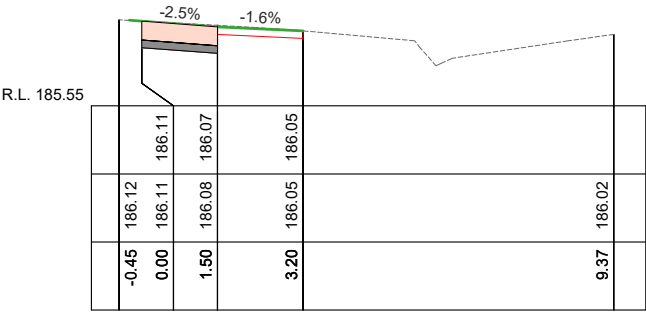


Ch 310.00

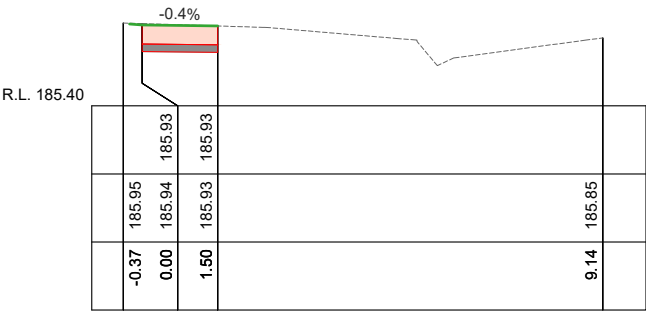


Ch 328.00

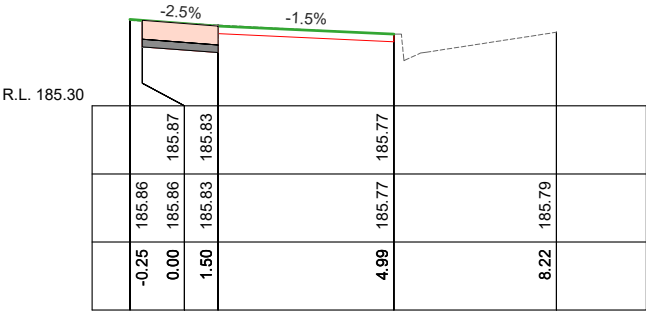


Ch 345.00

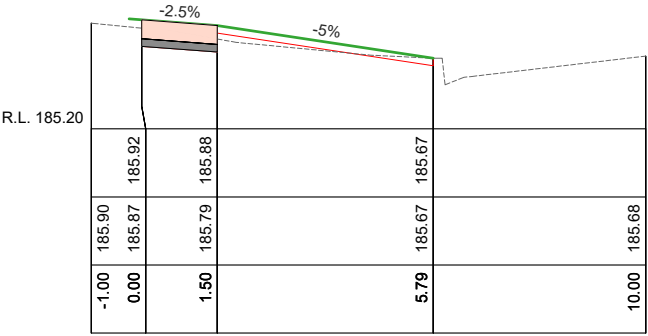


Ch 365.00

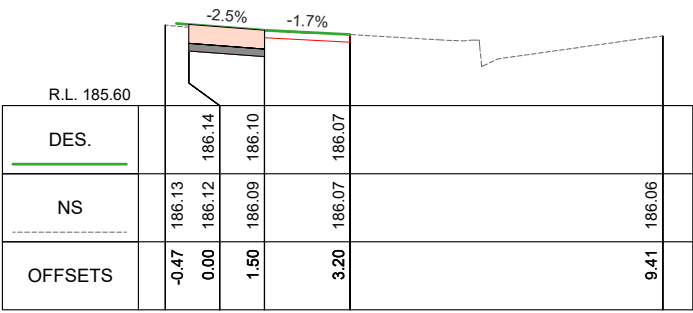


Ch 305.00

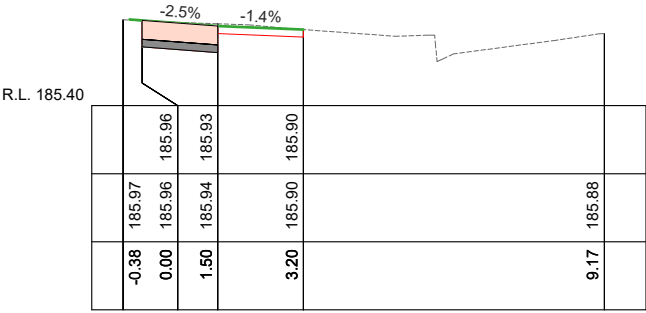

Ch 325.00

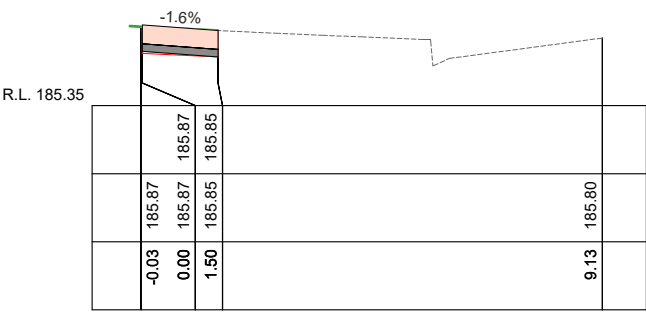

Ch 340.00

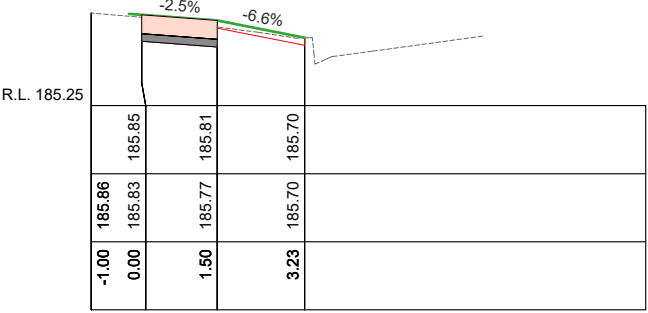

Ch 360.00

BFP CROSS SECTIONS  
SCALES: H 1:150 V 1:50 (A3)

|         |        |        |        |        |        |
|---------|--------|--------|--------|--------|--------|
| DES.    |        |        |        |        |        |
| NS      | 186.13 | 186.12 | 186.14 | 186.10 | 186.07 |
| OFFSETS | -0.47  | 0.00   | 1.50   | 3.20   | 9.41   |

| AMENDMENTS |             |             |      |
|------------|-------------|-------------|------|
| Revision   | Description | Approved by | Date |
| -          | -           | -           | -    |
|            |             |             |      |
|            |             |             |      |
## CITY OF GREATER BENDIGO


### HOWARD / SULLIVAN ST ASCOT FOOTPATH CONSTRUCTION

CROSS SECTIONS


|                         |                   |           |
|-------------------------|-------------------|-----------|
| Survey                  | H. WHYTOCK        | MAR. 2022 |
| Design                  | L. OLIVER         | APR. 2022 |
| Checked                 | A. SMITH          | 29/6/22   |
| Approved by             | N. SARTORI        | 17/9/22   |
| Scale: AS SHOWN         | Revision : A      |           |
| Original sheet size: A3 | File : GB4942.dwg |           |
| Sheet: 14 OF 20         | Reference: GB4942 |           |

**ISSUED FOR  
TENDER ONLY**  
NOT FOR CONSTRUCTION


Plot Date: 17/08/2022  
Plotted By: LEIGH OLIVER

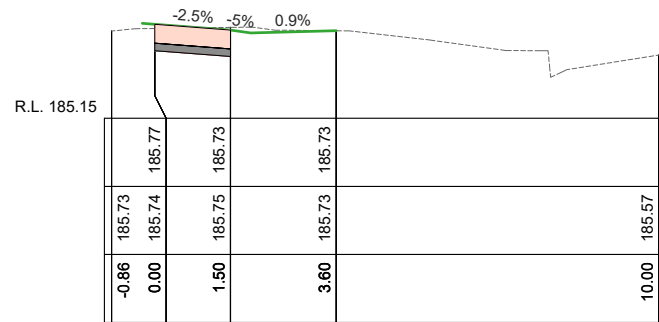


Ch 395.00

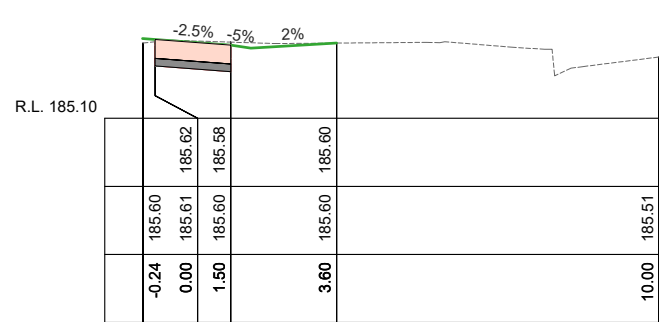


Ch 415.00

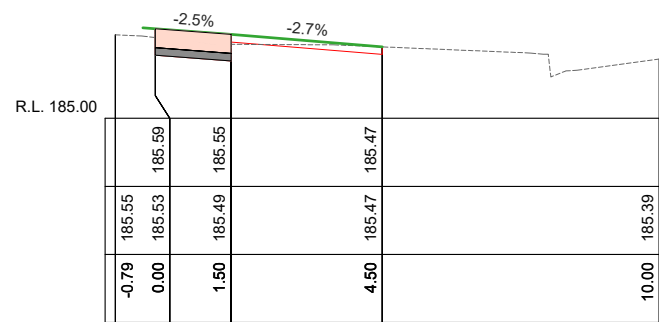


Ch 435.00

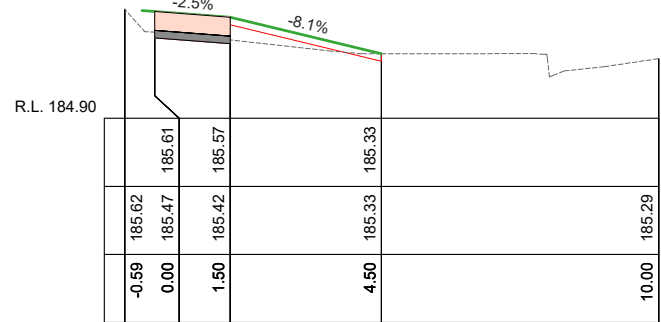


Ch 455.00

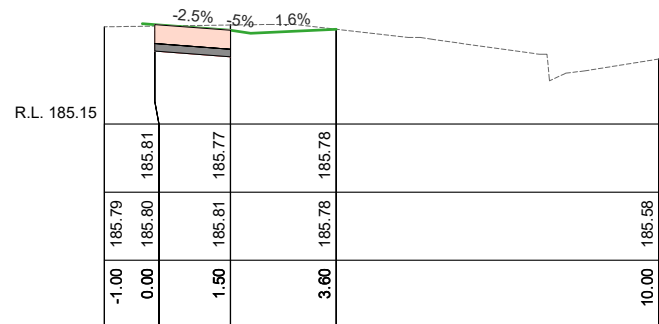


Ch 390.00

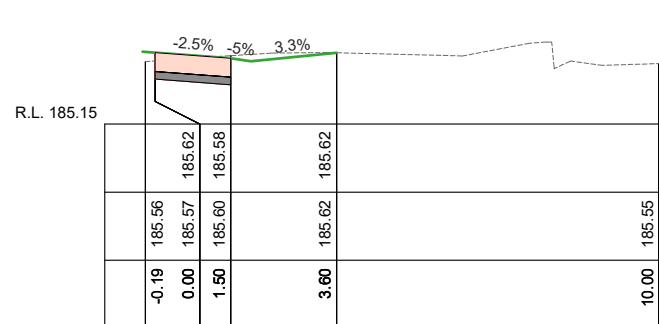


Ch 410.00

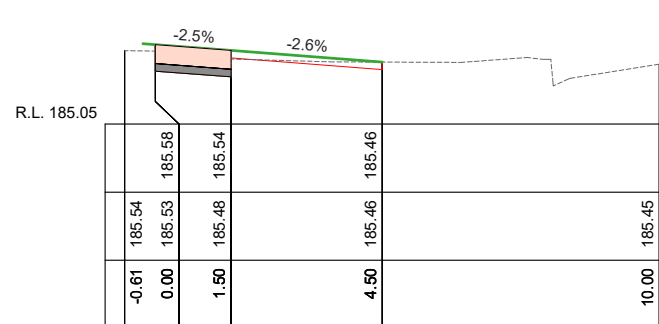


Ch 430.00

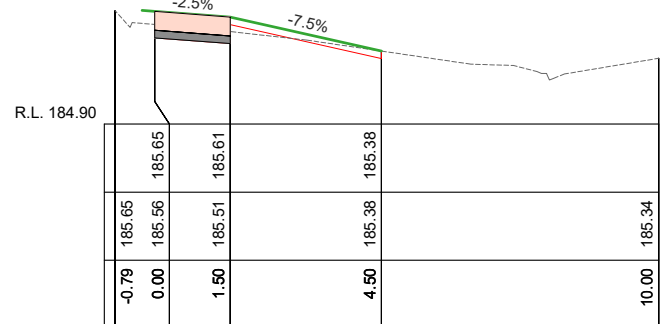


Ch 450.00

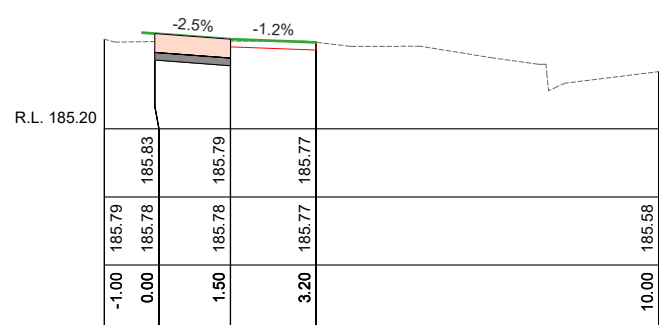


Ch 385.00

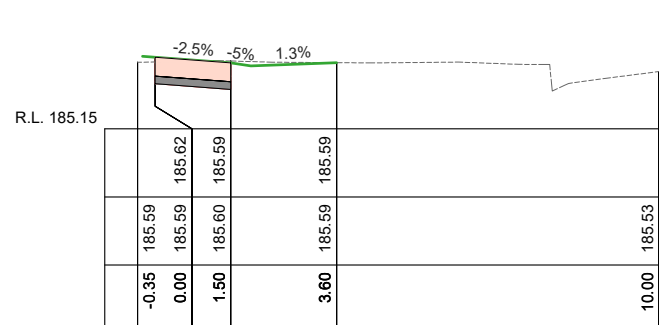


Ch 405.00

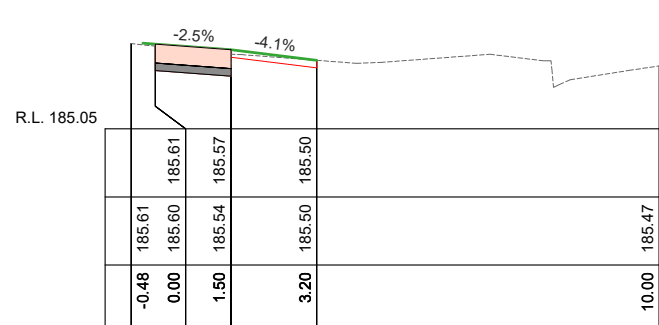

Ch 425.00

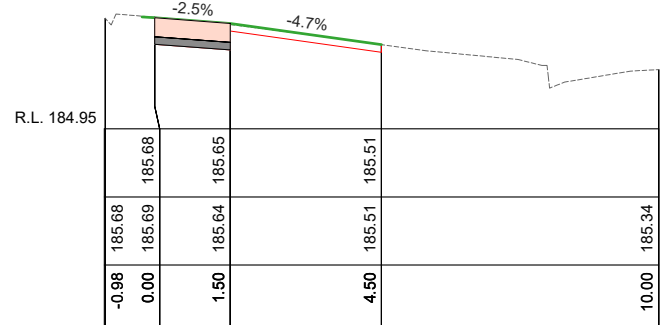


Ch 445.00

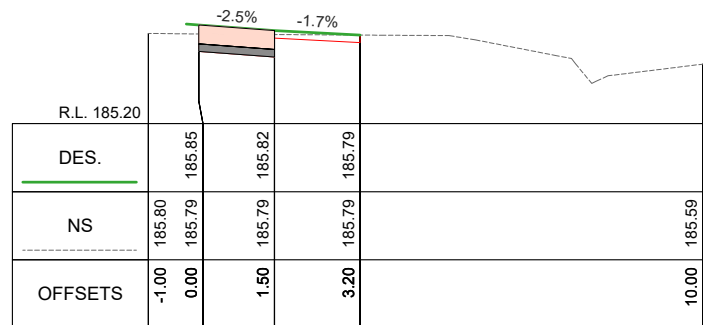


BFP CROSS SECTIONS  
SCALES: H 1:150 V 1:50 (A3)


Ch 380.00

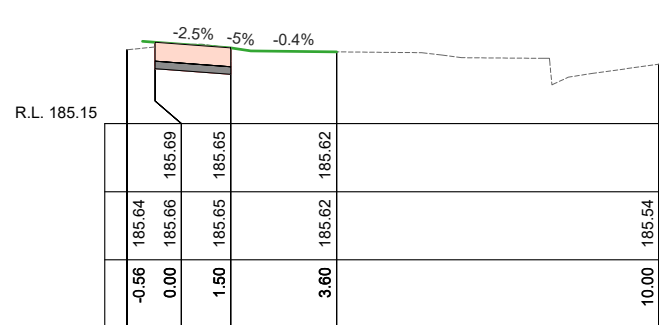

Ch 400.00

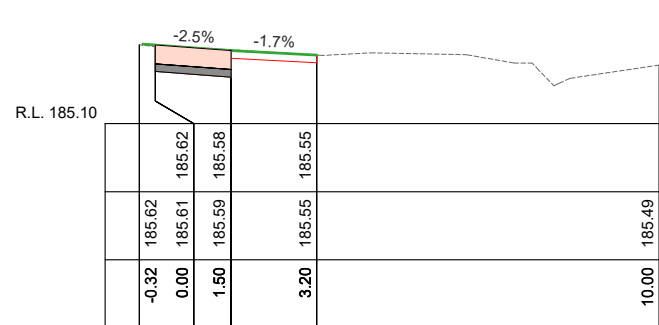

Ch 420.00

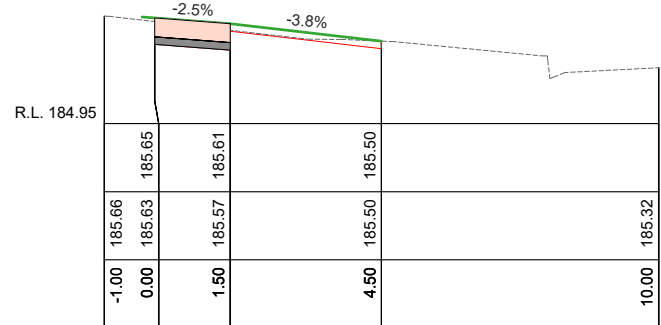

Ch 440.00

| AMENDMENTS |             |             |      |
|------------|-------------|-------------|------|
| Revision   | Description | Approved by | Date |
| -          | -           | -           | -    |
|            |             |             |      |
|            |             |             |      |
## CITY OF GREATER BENDIGO

### HOWARD / SULLIVAN ST ASCOT FOOTPATH CONSTRUCTION


CROSS SECTIONS

|                         |                   |           |
|-------------------------|-------------------|-----------|
| Survey                  | H. WHYTECK        | MAR. 2022 |
| Design                  | L. OLIVER         | APR. 2022 |
| Checked                 | A. SMITH          | 29/6/22   |
| Approved by             | N. SARTORI        | 17/9/22   |
| Scale: AS SHOWN         | Revision: A       |           |
| Original sheet size: A3 | File: GB4942.dwg  |           |
| Sheet: 15 OF 20         | Reference: GB4942 |           |


ISSUED FOR  
TENDER ONLY

NOT FOR CONSTRUCTION


Plot Date: 17/08/2022  
Plotted By: LEIGH OLIVER

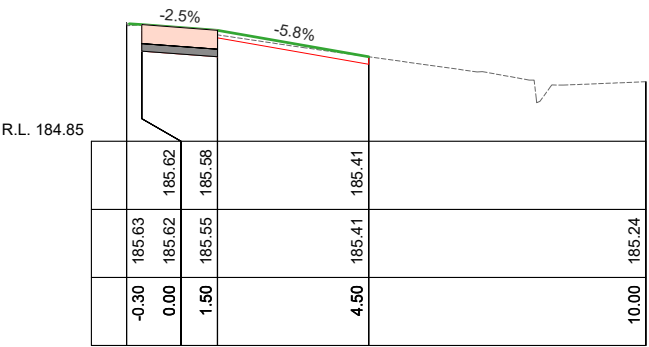


Ch 472.00

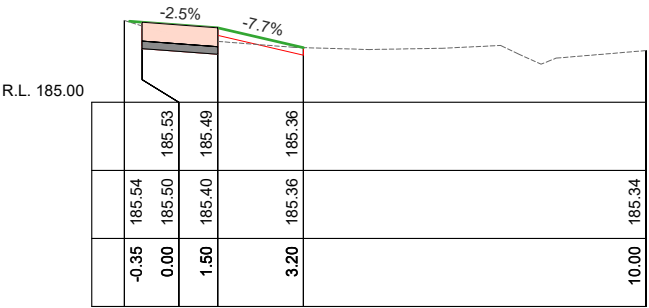


Ch 487.00

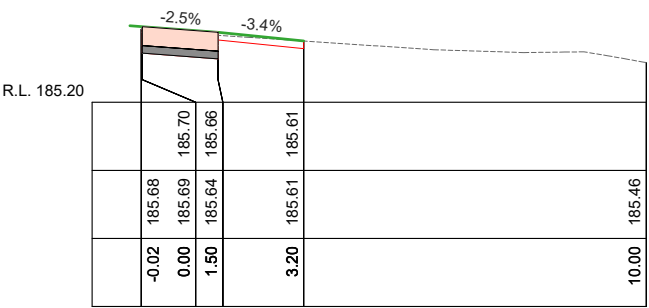


Ch 513.48

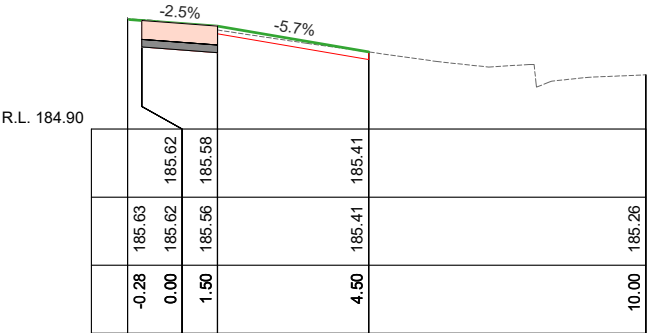


Ch 470.00

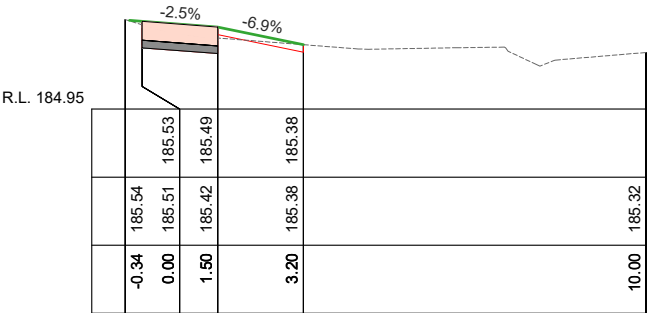


Ch 485.00

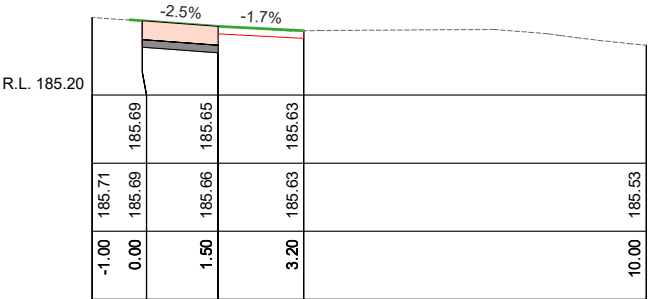


Ch 510.00

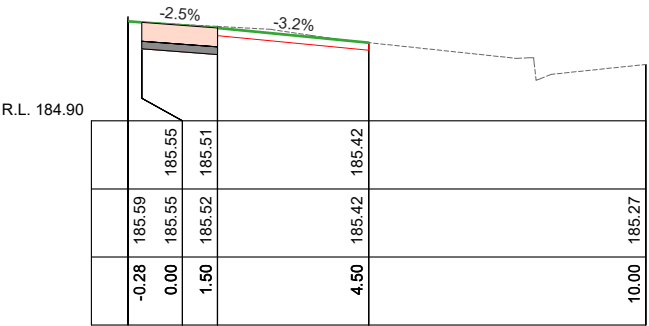


Ch 465.00

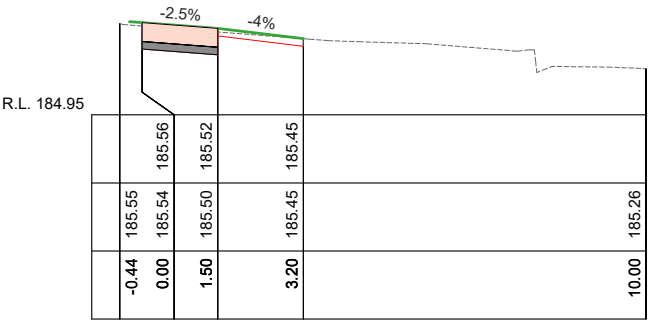


Ch 480.00

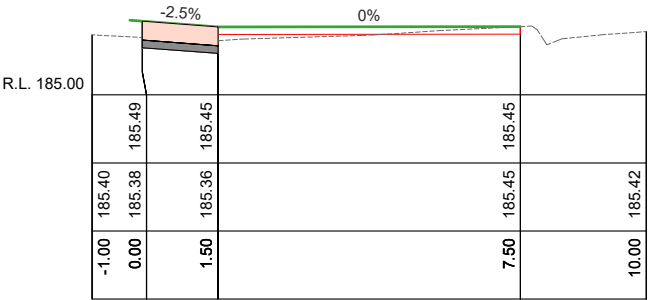


Ch 495.00

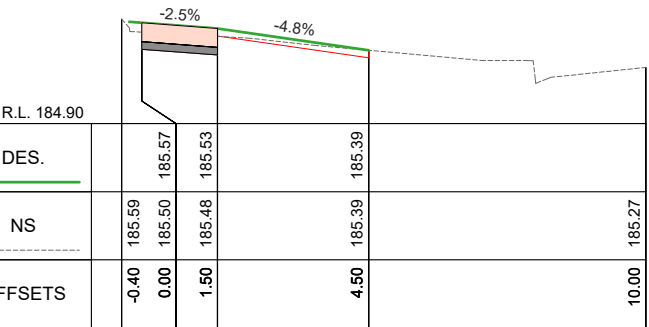

Ch 460.00

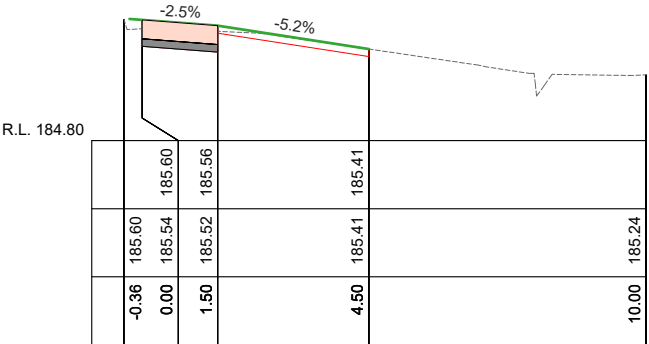

Ch 475.00

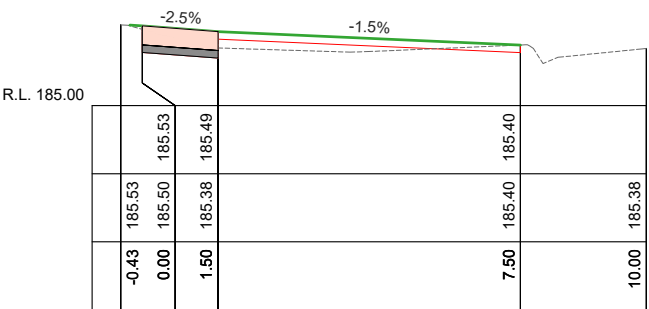

Ch 490.00

BFP CROSS SECTIONS  
SCALES: H 1:150 V 1:50 (A3)

| AMENDMENTS |             |             |      |
|------------|-------------|-------------|------|
| Revision   | Description | Approved by | Date |
| -          | -           | -           | -    |
|            |             |             |      |
|            |             |             |      |
CITY OF GREATER BENDIGO

HOWARD / SULLIVAN ST  
ASCOT  
FOOTPATH CONSTRUCTION

CROSS SECTIONS

|                      |            |                   |
|----------------------|------------|-------------------|
| Survey               | H. WHYTOCK | MAR. 2022         |
| Design               | L. OLIVER  | APR. 2022         |
| Checked              | A. SMITH   | 29/6/22           |
| Approved by          | N. SARTORI | 17/9/22           |
| Scale:               | AS SHOWN   | Revision : A      |
| Original sheet size: | A3         | File : GB4942.dwg |
| Sheet:               | 16 OF 20   | Reference: GB4942 |

ISSUED FOR  
TENDER ONLY  
NOT FOR CONSTRUCTION

Plot Date: 17/08/2022  
Plotted By: LEIGH OLIVER

SETOUT ON CONSTRUCTION PLANS

|            |             |             |      |                                                                                       |                                                        |                   |         |            |            |           |                          |                                                                       |
|------------|-------------|-------------|------|---------------------------------------------------------------------------------------|--------------------------------------------------------|-------------------|---------|------------|------------|-----------|--------------------------|-----------------------------------------------------------------------|
| AMENDMENTS |             |             |      | CITY OF GREATER BENDIGO                                                               |                                                        | Survey            |         | H. WHYTOCK |            | MAR. 2022 |                          | <div>ISSUED FOR<br/>TENDER ONLY</div> <div>NOT FOR CONSTRUCTION</div> |
| Revision   | Description | Approved by | Date |                                                                                       |                                                        | Design            |         | L. OLIVER  |            | APR. 2022 |                          |                                                                       |
| -          | -           | -           | -    | Checked                                                                               |                                                        | A. SMITH          |         | 29/6/22    |            |           |                          |                                                                       |
|            |             |             |      | Approved by                                                                           |                                                        | N. SARTORI        |         | 17/9/22    |            |           |                          |                                                                       |
|            |             |             |      | Scale: AS SHOWN                                                                       |                                                        | Revision : A      |         |            |            |           |                          |                                                                       |
|            |             |             |      | Original sheet size: A3                                                               |                                                        | File : GB4942.dwg |         |            |            |           |                          |                                                                       |
|            |             |             |      |  | HOWARD / SULLIVAN ST<br>ASCOT<br>FOOTPATH CONSTRUCTION |                   | Sheet:  |            | Reference: |           | Plot Date: 17/08/2022    |                                                                       |
|            |             |             |      |                                                                                       |                                                        |                   | X OF 20 |            | GB4942     |           | Plotted By: LEIGH OLIVER |                                                                       |
|            |             |             |      | SETOUT                                                                                |                                                        |                   |         |            |            |           |                          |                                                                       |