

HIGH to THISTLE STREETS, GOLDEN SQUARE


GB4869

CREEK WALL RENEWAL

JUNE 2021



DOCUMENT CONTROL				
SHEET No.	SHEET DESC.	16/07/21	xx/xx/21	xx/xx/21
		DRAFT	TENDER	CONSTRUCTION
		REVISION	REVISION	REVISION
1	COVER SHEET	A		
2	GENERAL NOTES & TYPICAL SECTION	A		
3	DETAIL PLAN	A		
4	DETAIL PLAN	A		
5	DETAIL PLAN	A		
6	LONGITUDINAL SECTION	A		
7	LONGITUDINAL SECTION	A		
8	LONGITUDINAL SECTION	A		
9	CROSS SECTIONS	A		
10	CROSS SECTIONS	A		
11	CROSS SECTIONS	A		
12	CROSS SECTIONS	A		
13	CROSS SECTIONS	A		
14	CROSS SECTIONS	A		
15	SETOUT			
16	SETOUT			

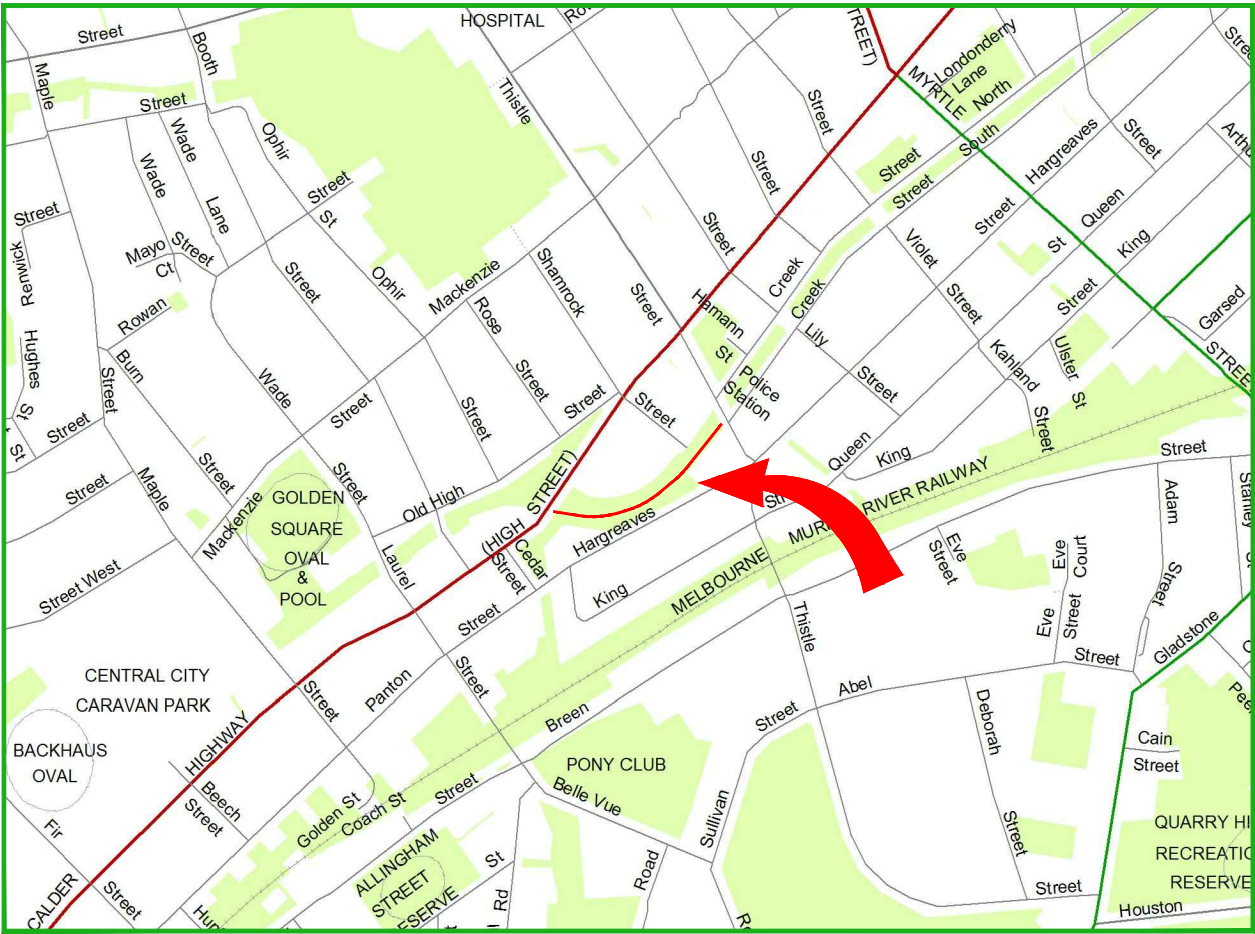

LOCALITY MAP



PROJECT EXTENTS

PROJECT PLANNING REQUIREMENTS				AMENDMENTS			
Item	Required	Comments	Contractor	Revision	Description	Approved by	Date
Vegetation	No	-		-	-	-	-
RRV	No	-					
CMA	No	-					
Planning Permit	No	-					
Land Acquisition	No	-					
CHMP	No	-					
Other	No	-					



CITY OF GREATER BENDIGO



HIGH STREET
GOLDEN SQUARE
CREEK WALL RENEWAL

COVER SHEET

Survey	H. WHYTECK	MAY '21
Design	M. JENNINGS	JUNE '21
Checked	A. SMITH	-/-21
Approved by	N. SARTORI	-/-21
Scale: -	Revision: A	
Original sheet size: A3	File: GB4869.dwg	
Sheet: 1 OF 16	Reference: GB4869	



PRELIMINARY DESIGN
DRAFT 4

Plot Date: 16/07/2021
Plotted By: MEGAN JENNINGS

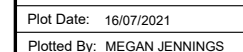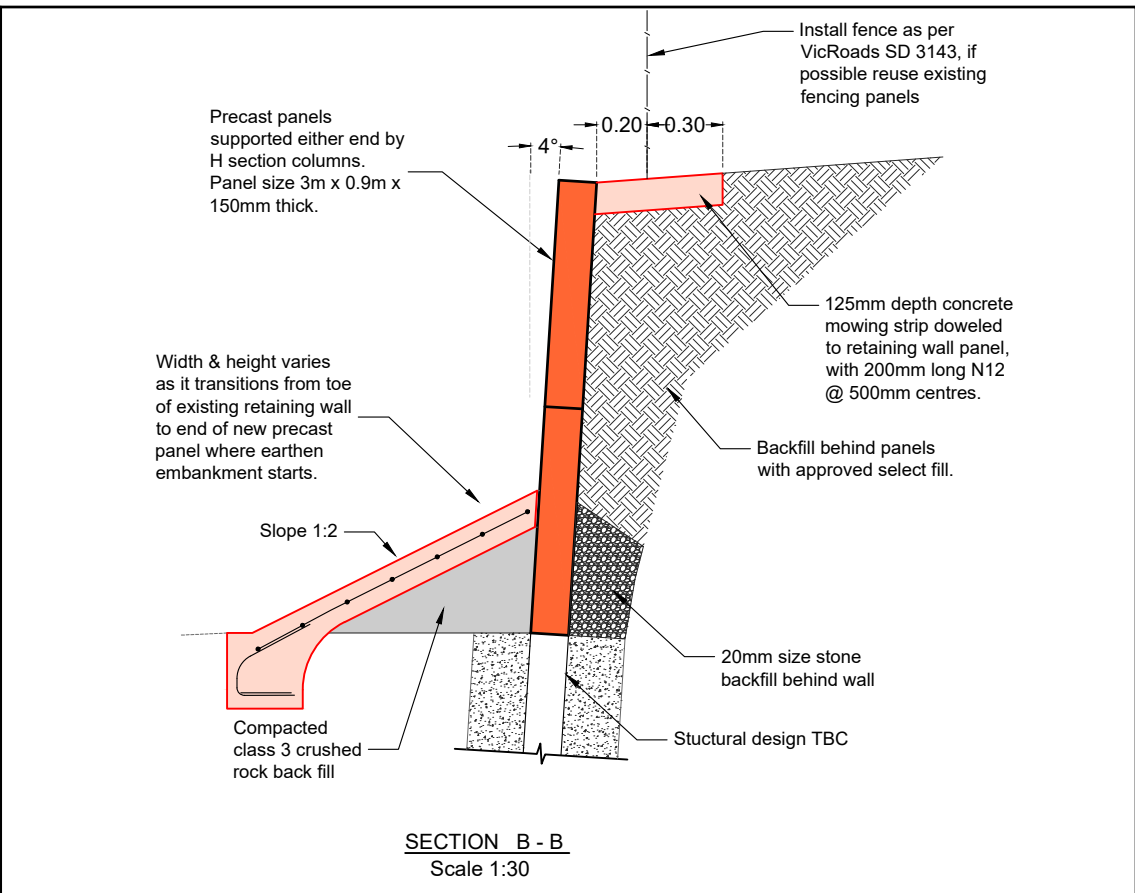




LEGEND			AMENDMENTS				CITY OF GREATER BENDIGO			Survey			H. WHYTOCK			MAY '21			PRELIMINARY DESIGN DRAFT 4													
			Revision				Description				Approved by				Date							Design			M. JENNINGS			JUNE '21				
			-				-				-				-							Checked			A. SMITH			-/-'21				
																						Approved by			N. SARTORI			-/-'21				
																						Scale: -			Revision : A							
																							Original sheet size: A3			File : GB4869.dwg						
																							Sheet:			Reference:						
																							4 OF 16			GB4869			Plot Date: 16/07/2021			
																														Plotted By: MEGAN JENNINGS		

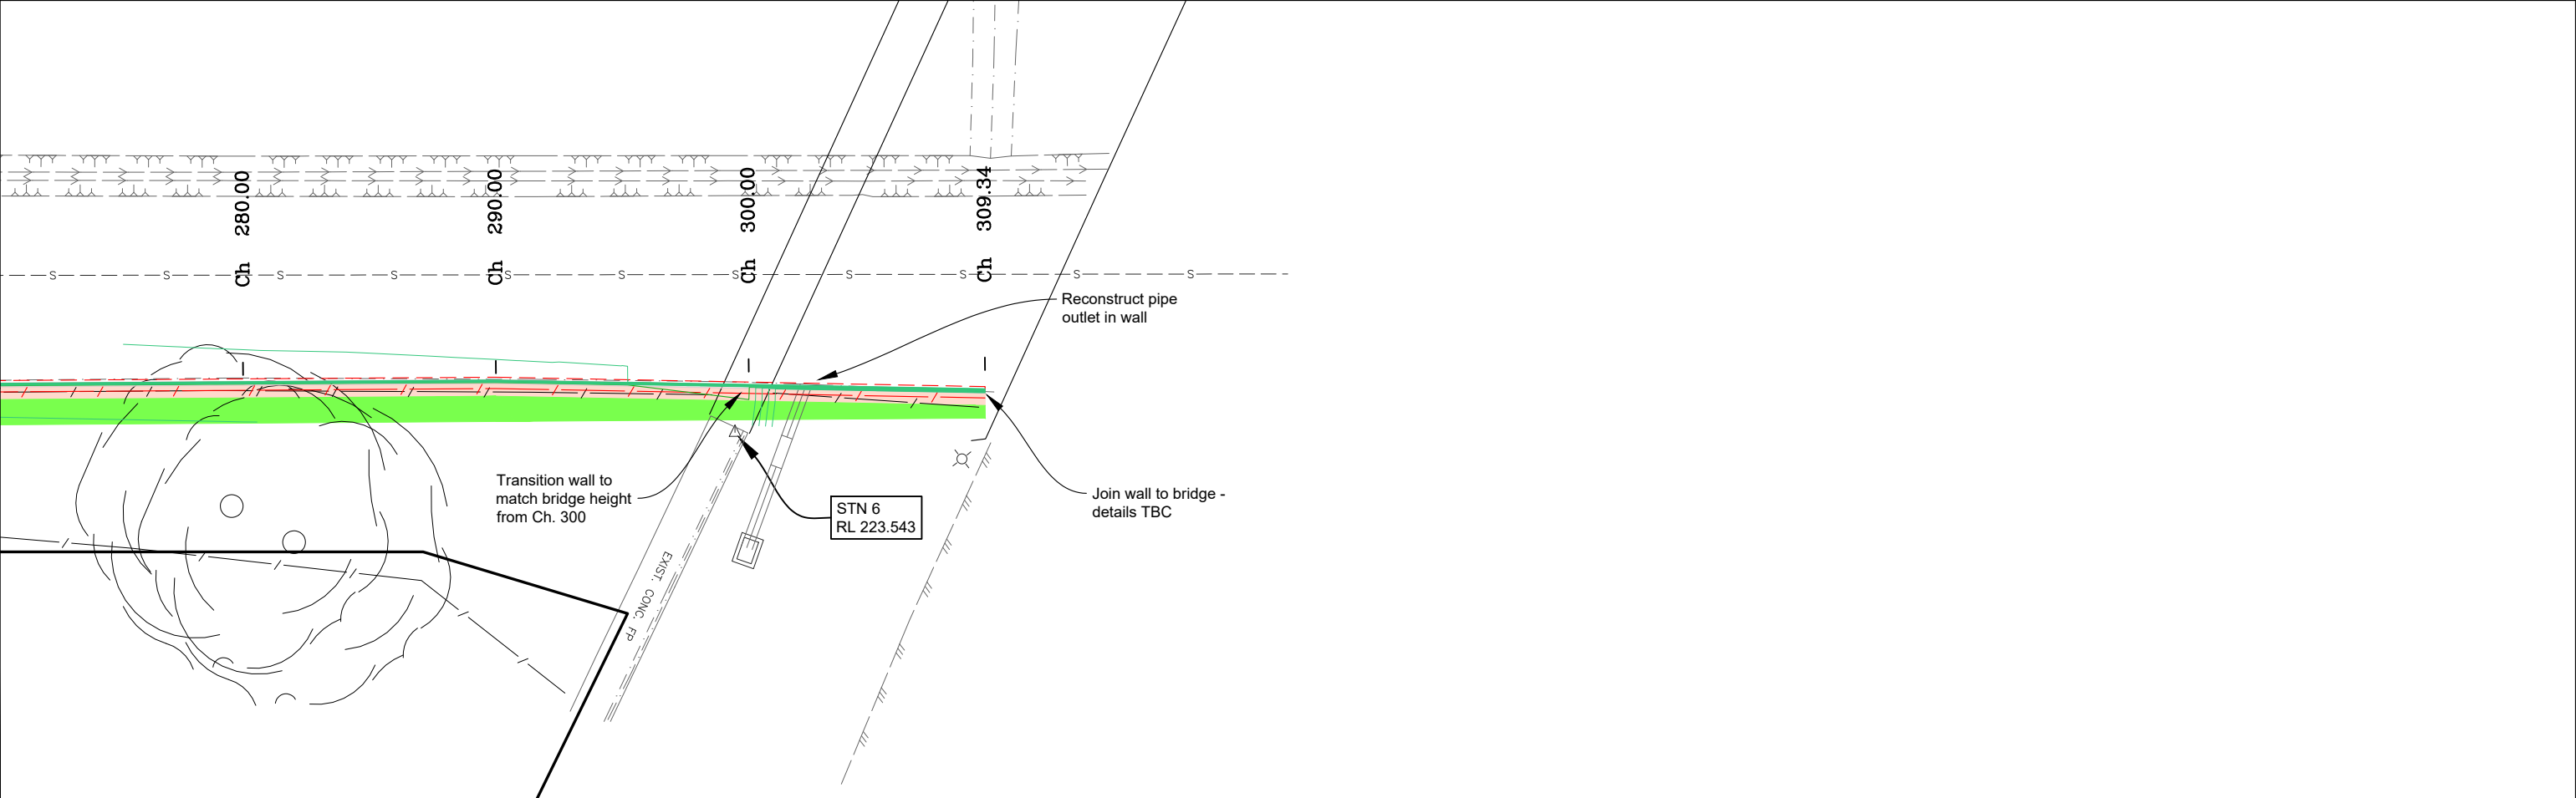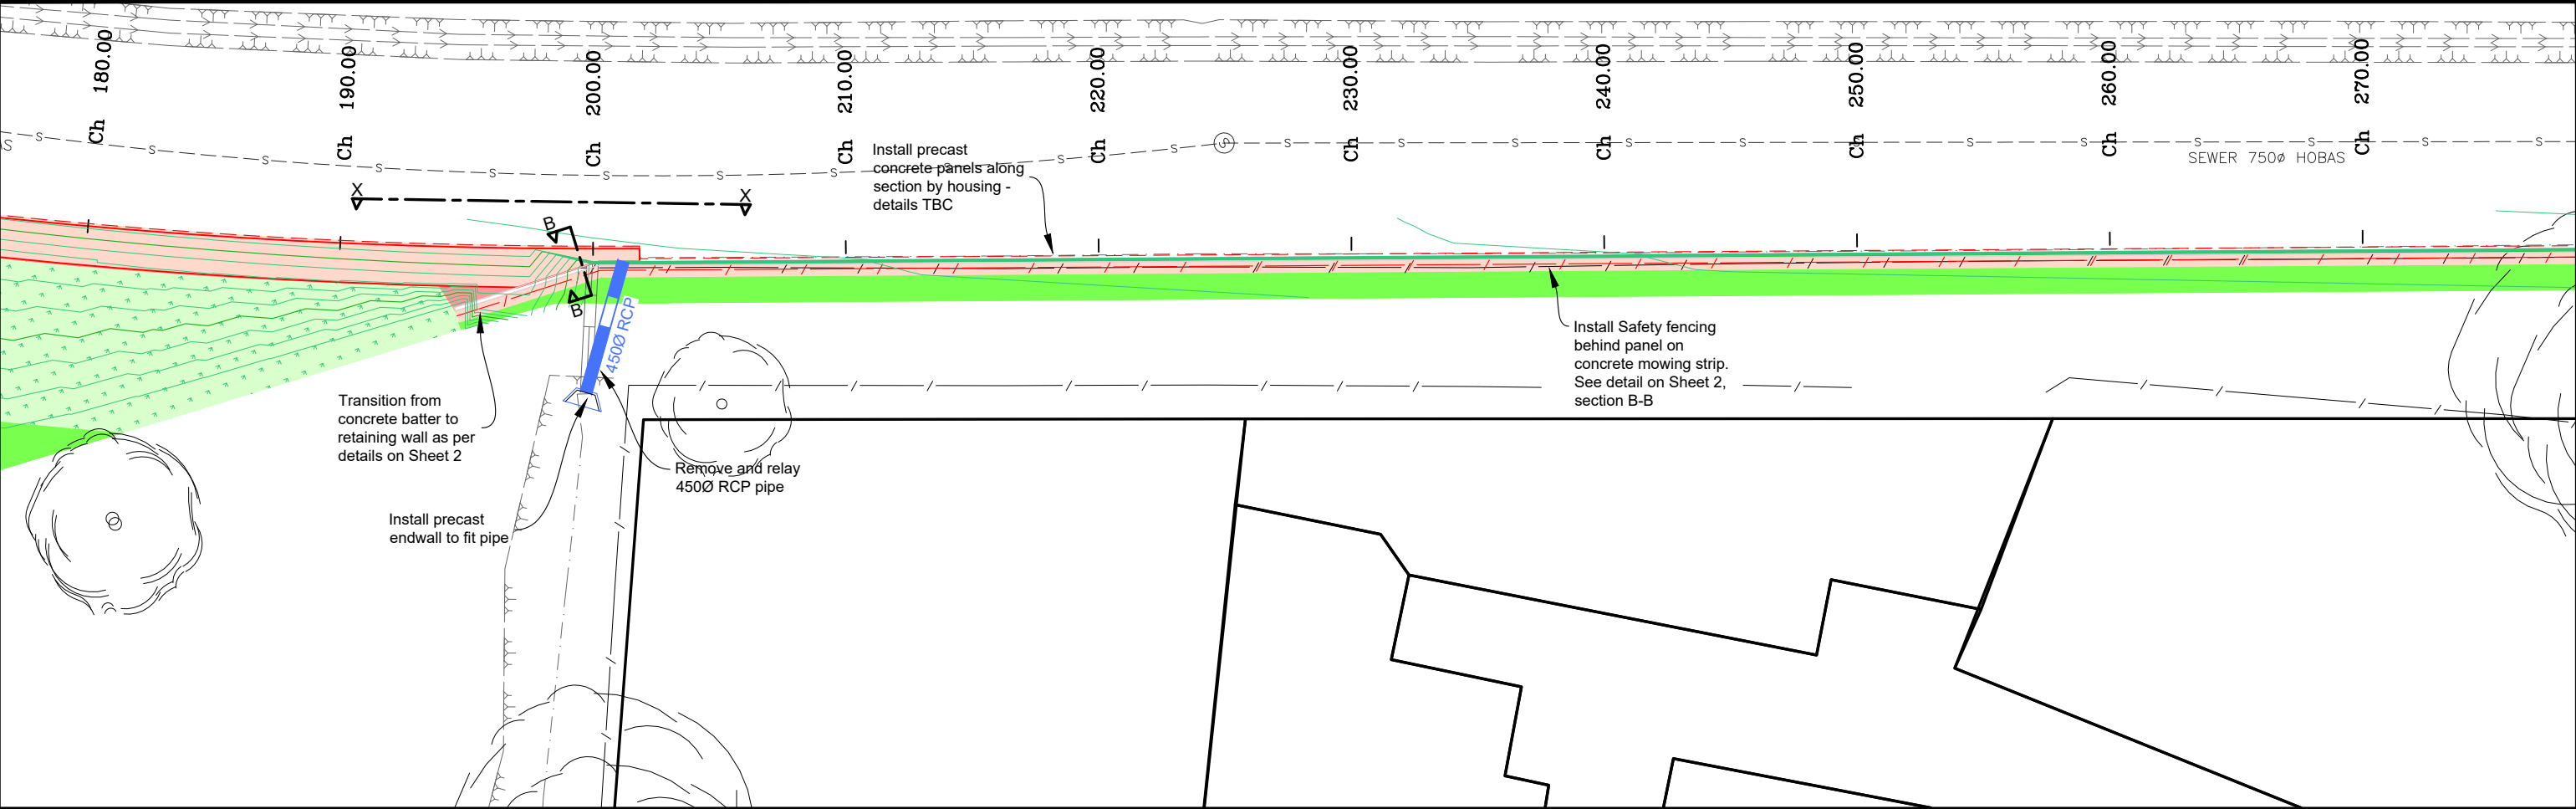

LEGEND		AMENDMENTS		CITY OF GREATER BENDIGO		Survey		H. WHYTOCK		MAY '21	
	Concrete: Footpath/Creek Floor Plain, 125mm, SL72, 25Mpa, As per IDM SD205, SD210,		Landscape: TBD by Parks		Removal: Tree		Proposed: Tree, As directed by CoGB Parks Unit	Design	M. JENNINGS	JUNE '21	
	Concrete Batter Wall, As per detail on Sheet 2		Landscape: As per sheet 2					Checked	A. SMITH	-/-/21	
								Approved by	N. SARTORI	-/-/21	
								Scale: -	Revision: A		
								Original sheet size: A3	File: GB4869.dwg		
								Sheet: 5 OF 16	Reference: GB4869		
								Plot Date: 16/07/2021			
								Plotted By: MEGAN JENNINGS			

HIGH STREET
GOLDEN SQUARE
CREEK WALL RENEWAL
DETAIL PLAN

**PRELIMINARY DESIGN
DRAFT 4**

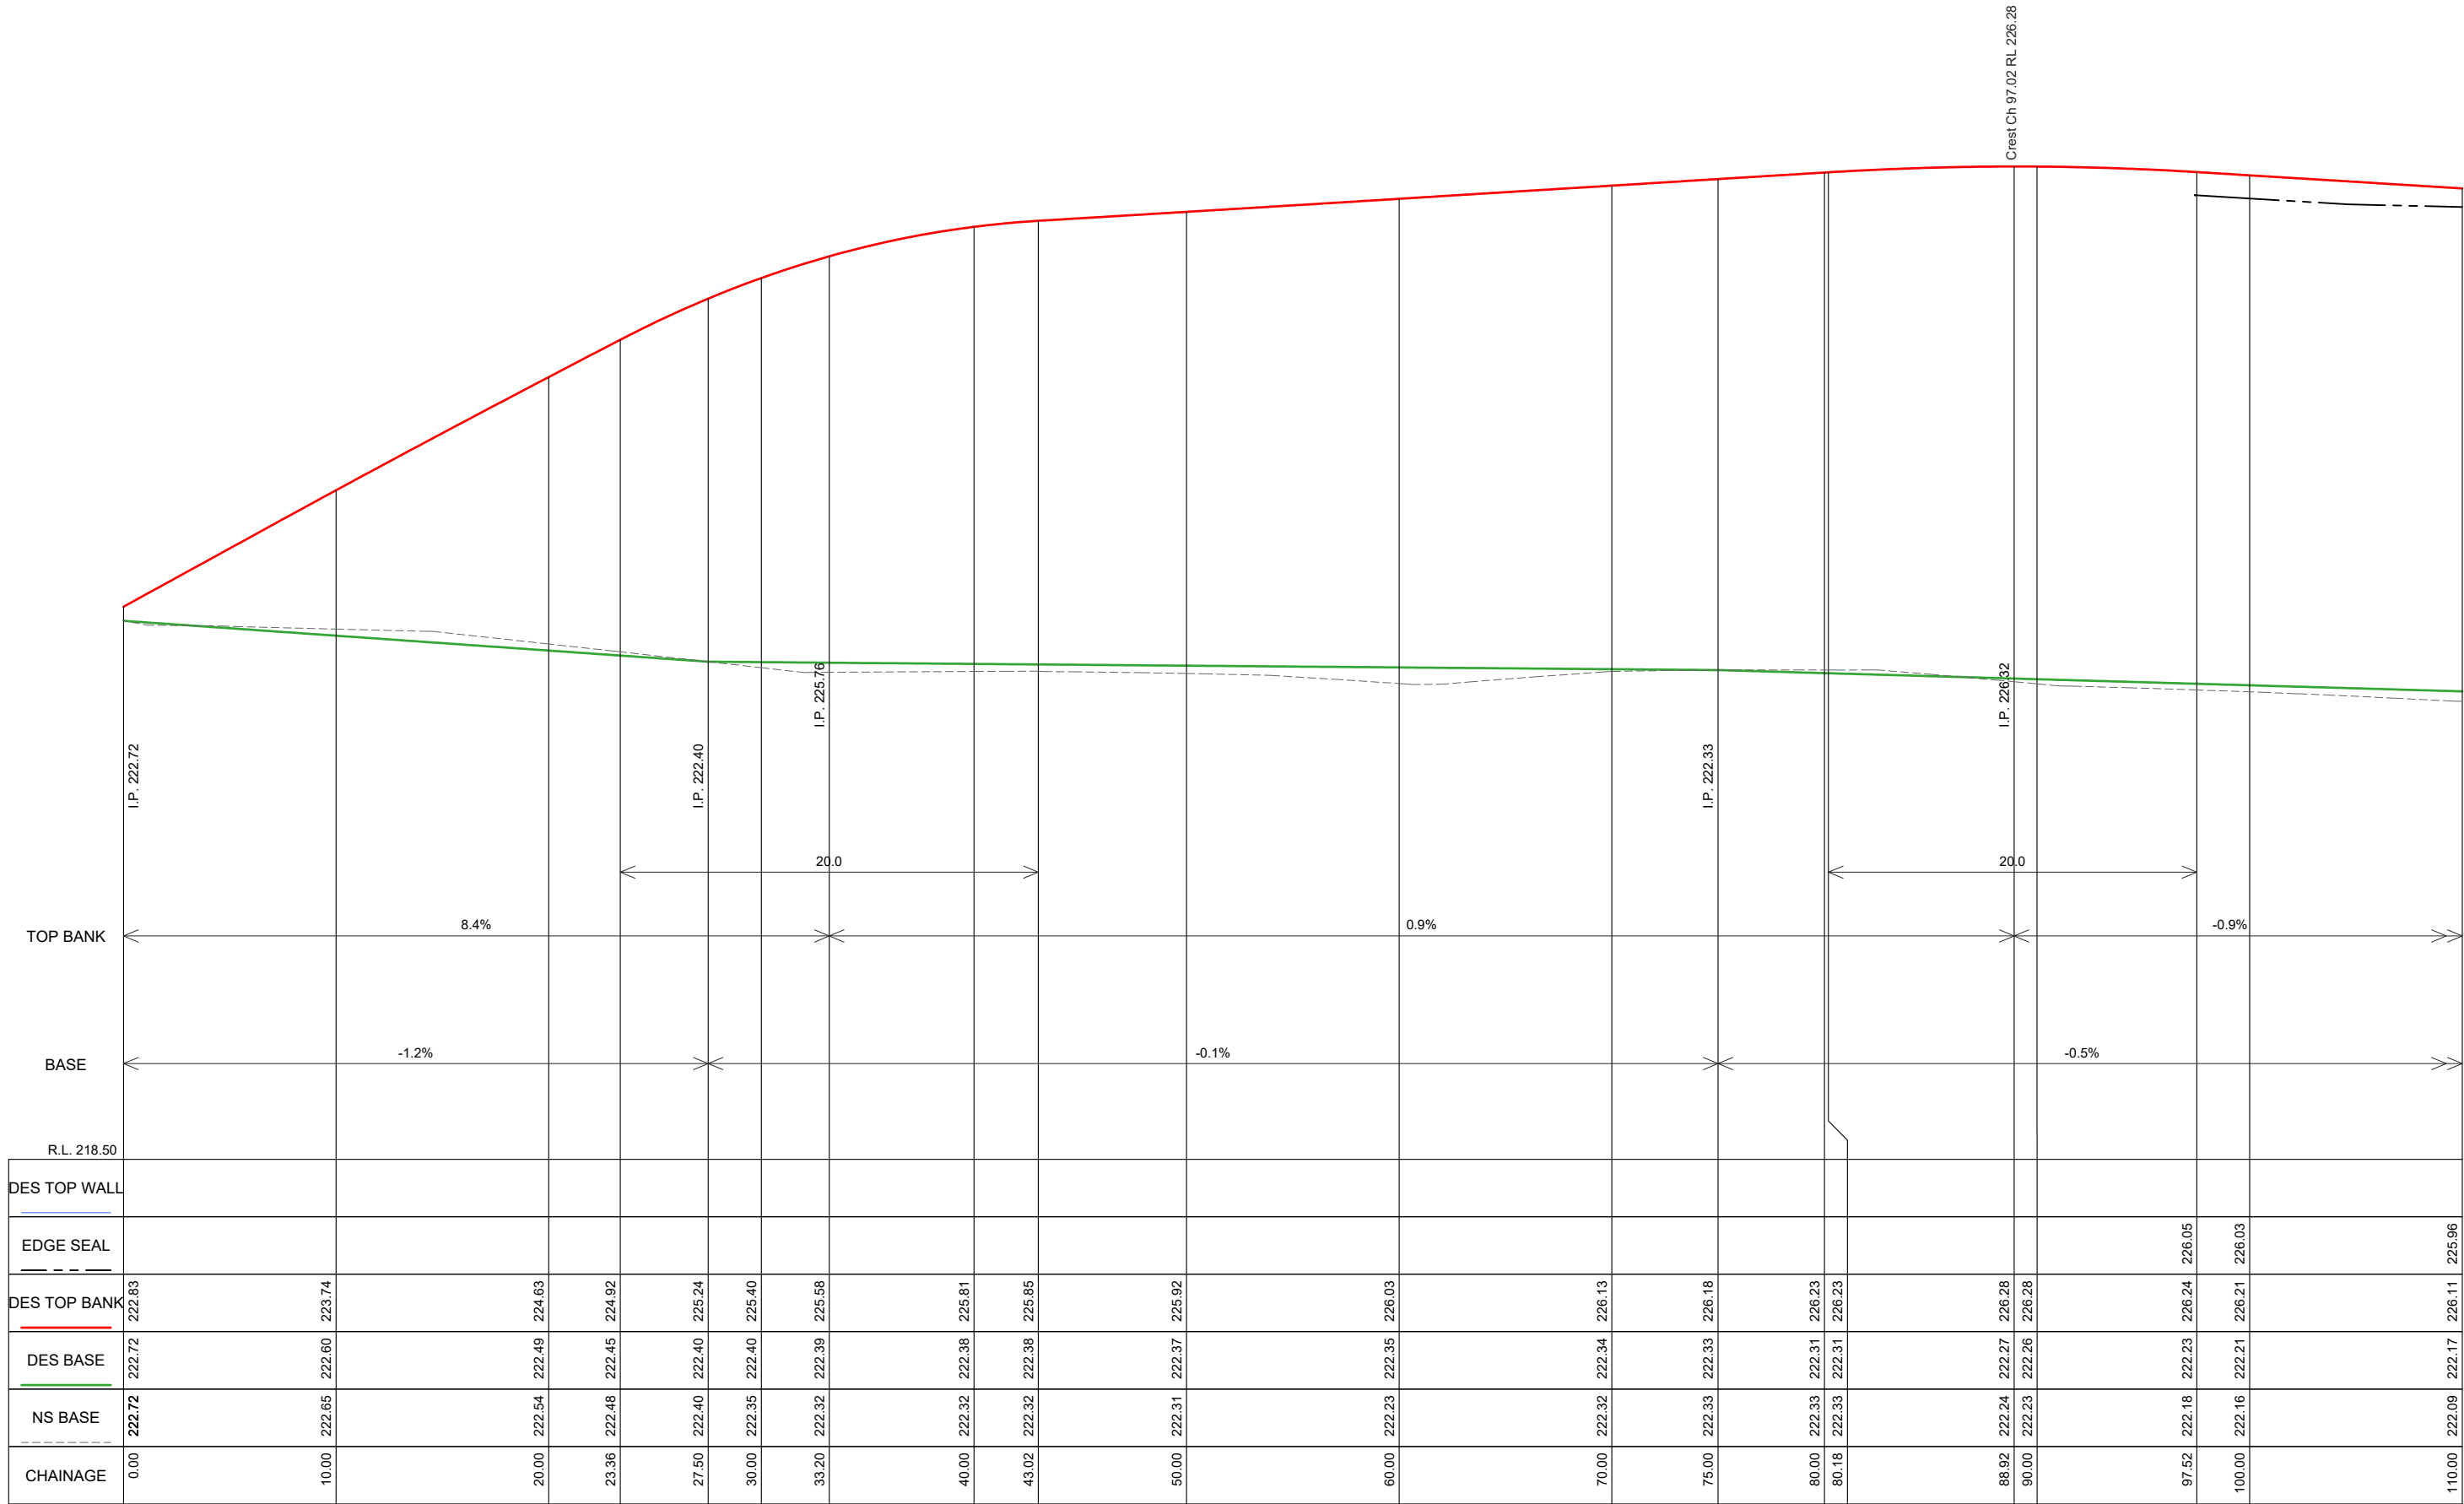

CREEK WALL LONGITUDINAL SECTION CH 0.000 To 110.000
SCALES: H 1:300 V 1:50 (A3)

AMENDMENTS			
Revision	Description	Approved by	Date
-	-	-	-



CITY OF GREATER BENDIGO


HIGH STREET
GOLDEN SQUARE
CREEK WALL RENEWAL

LONGITUDINAL SECTION

Survey	H. WHYTECK	MAY '21
Design	M. JENNINGS	JUNE '21
Checked	A. SMITH	-/-21
Approved by	N. SARTORI	-/-21
Scale: -	Revision : A	
Original sheet size: A3	File : GB4869.dwg	
Sheet: 6 OF 16	Reference: GB4869	

PRELIMINARY DESIGN
DRAFT 4

Plot Date: 16/07/2021
Plotted By: MEGAN JENNINGS

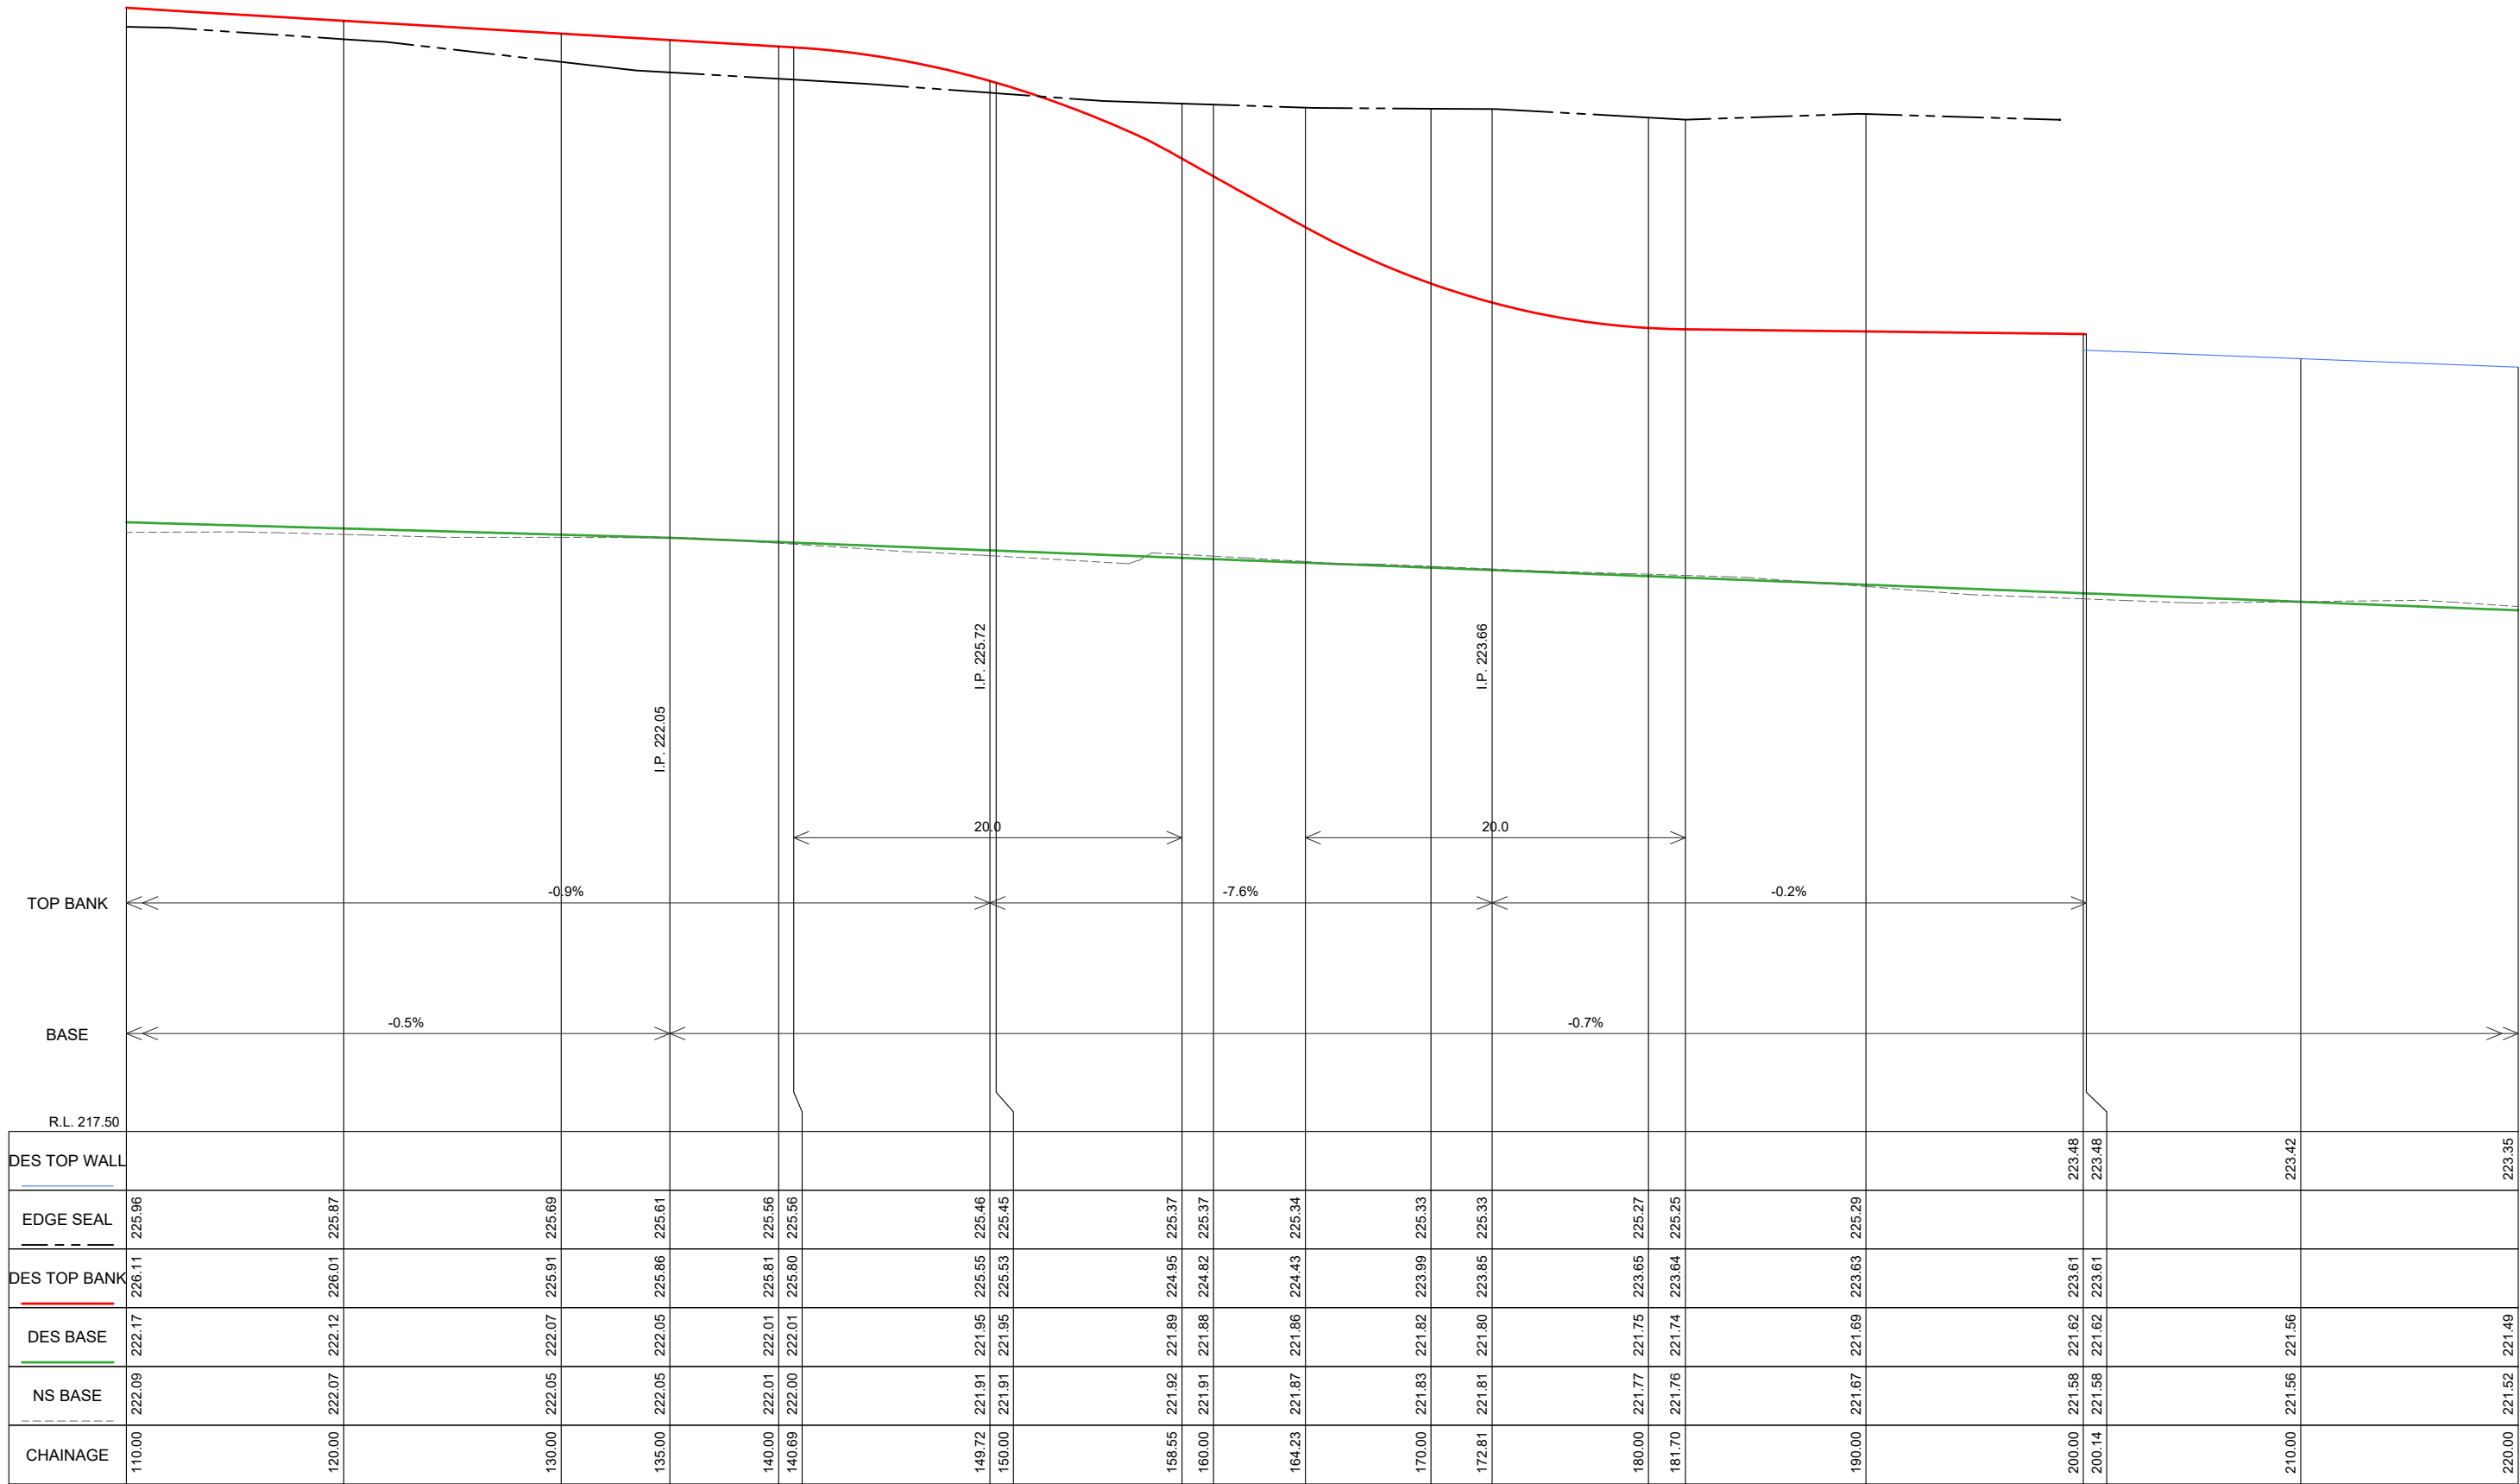

CREEK WALL LONGITUDINAL SECTION CH 110.000 To 220.000
SCALES: H 1:300 V 1:50 (A3)

AMENDMENTS			
Revision	Description	Approved by	Date
-	-	-	-

CITY OF GREATER BENDIGO




HIGH STREET
GOLDEN SQUARE
CREEK WALL RENEWAL
LONGITUDINAL SECTION

Survey	H. WHYTOK	MAY '21
Design	M. JENNINGS	JUNE '21
Checked	A. SMITH	-/-21
Approved by	N. SARTORI	-/-21
Scale:	-	Revision : A
Original sheet size:	A3	File : GB4869.dwg
Sheet:	7 OF 16	Reference: GB4869


PRELIMINARY DESIGN
DRAFT 4

Plot Date: 16/07/2021
Plotted By: MEGAN JENNINGS

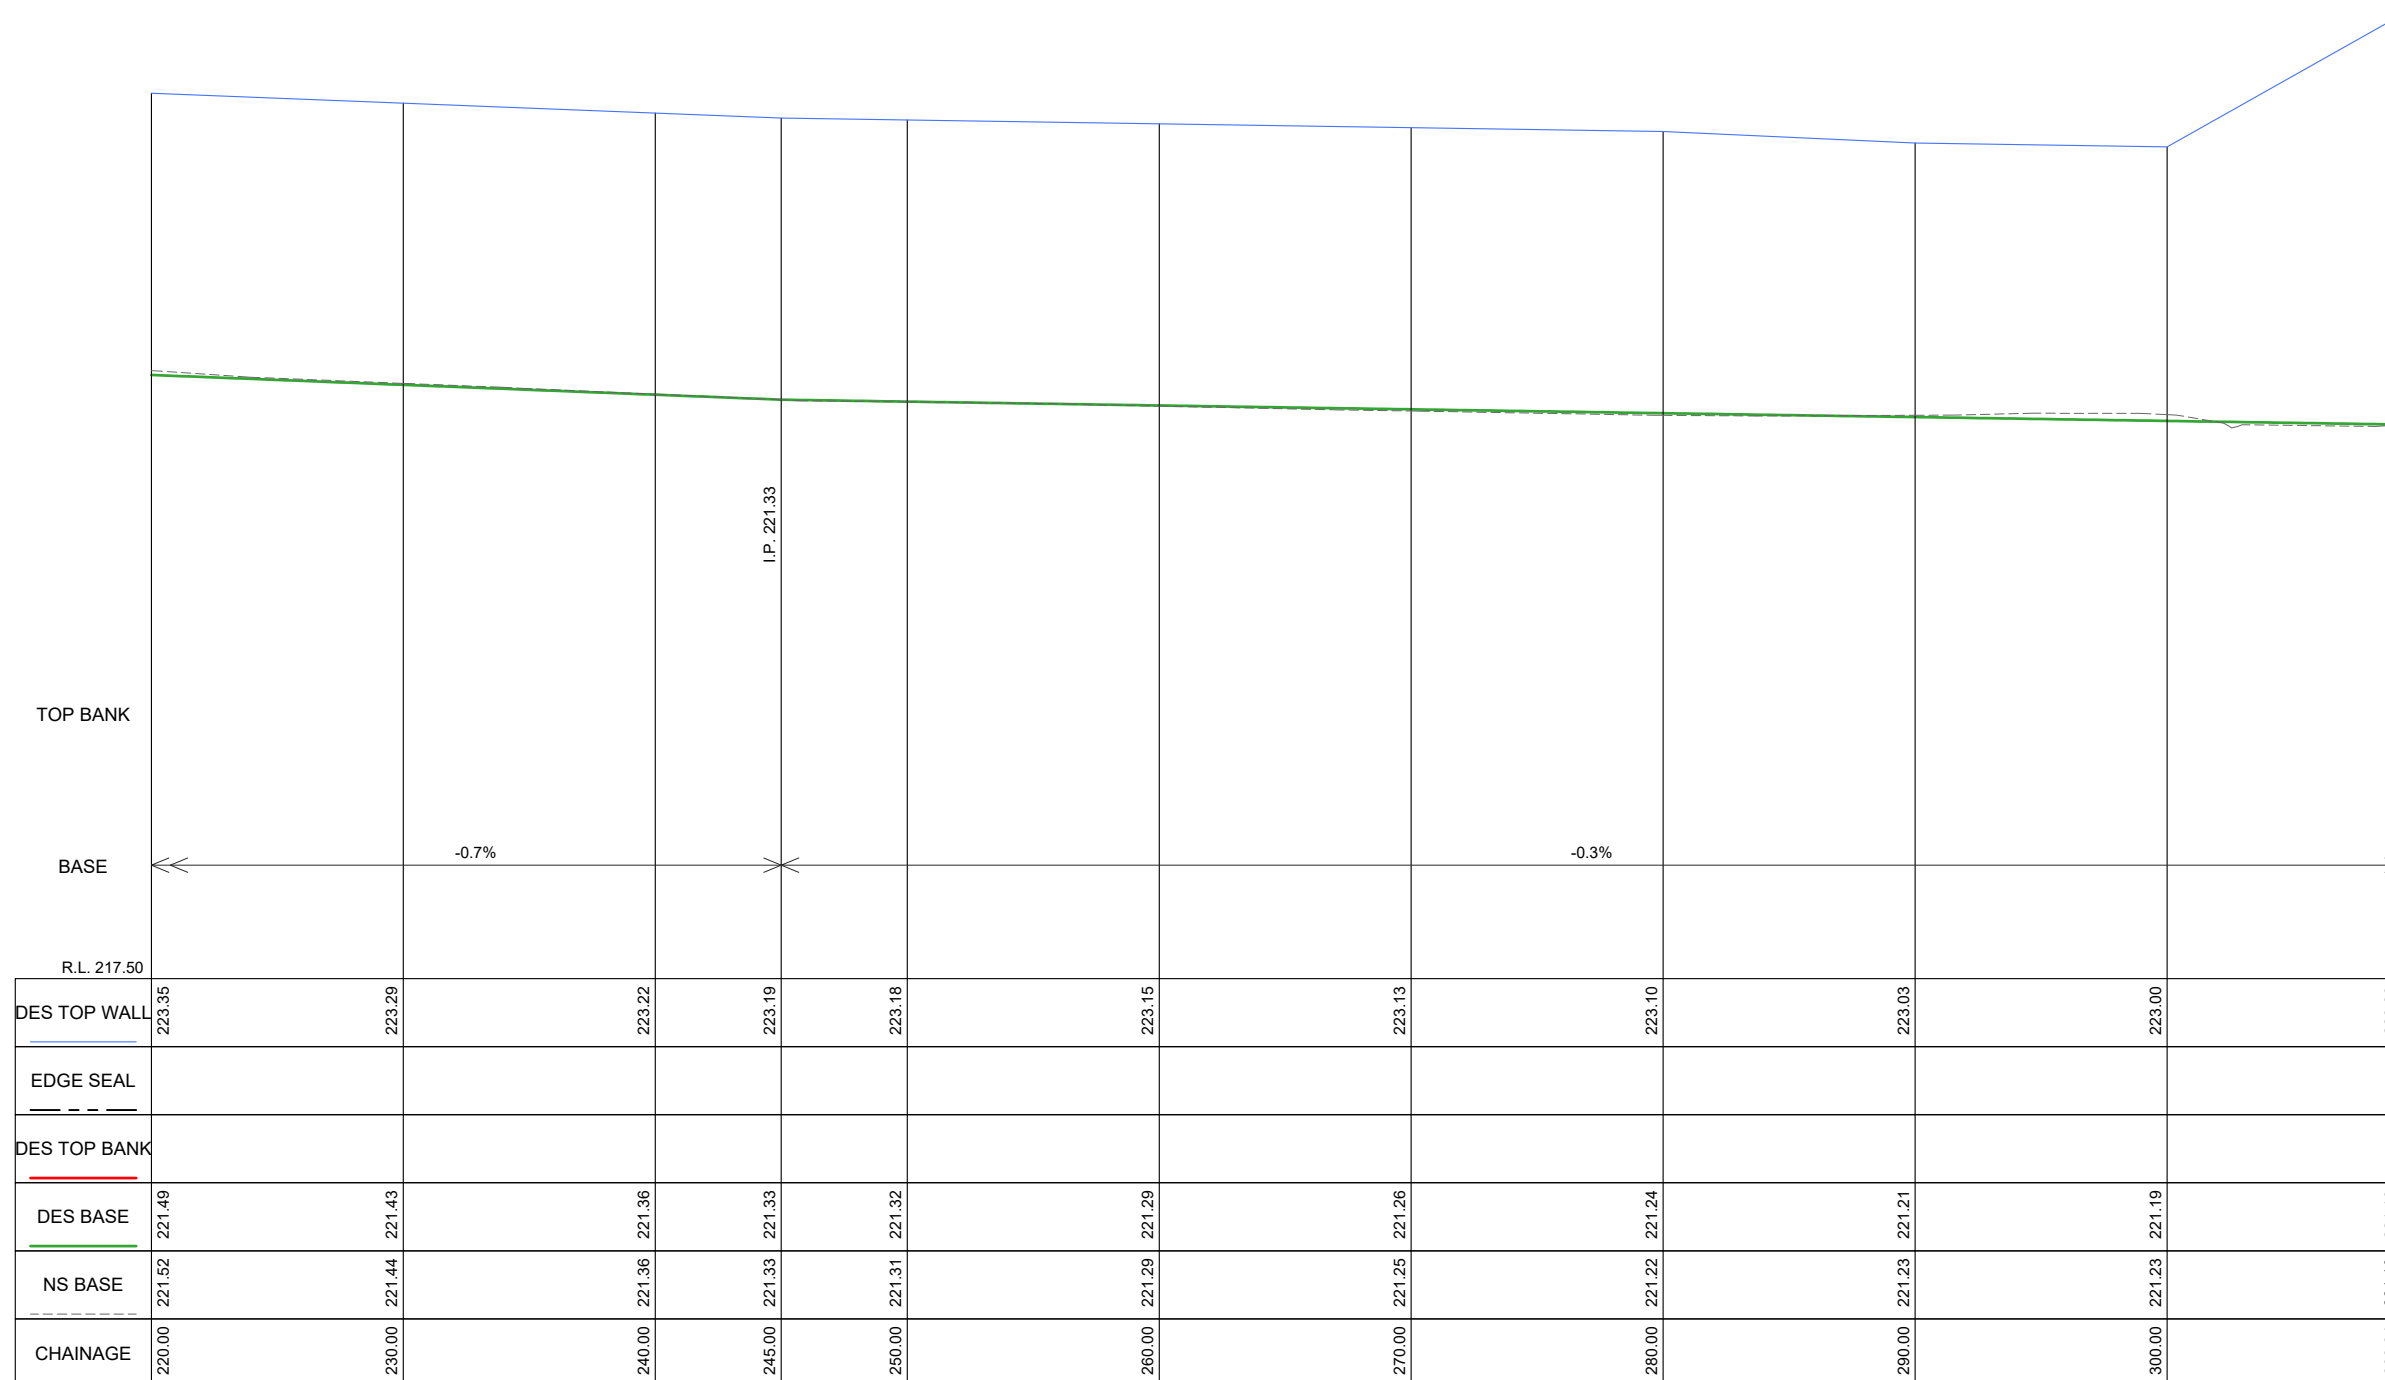

CREEK WALL LONGITUDINAL SECTION CH 220.000 To 309.343
 SCALES: H 1:300 V 1:50 (A3)

AMENDMENTS			
Revision	Description	Approved by	Date
-	-	-	-

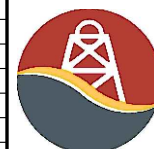







CITY OF GREATER BENDIGO

HIGH STREET GOLDEN SQUARE CREEK WALL RENEWAL LONGITUDINAL SECTION

Survey	H. WHYTOCK	MAY '21
Design	M. JENNINGS	JUNE '21
Checked	A. SMITH	-/-/21
Approved by	N. SARTORI	-/-/21
Scale: -	Revision : A	
Original sheet size: A3	File : GB4869.dwg	
Sheet: 8 OF 16	Reference: GB4869	

**PRELIMINARY DESIGN
DRAFT 4**

Plot Date:	16/07/2021
Plotted By:	MEGAN JENNINGS

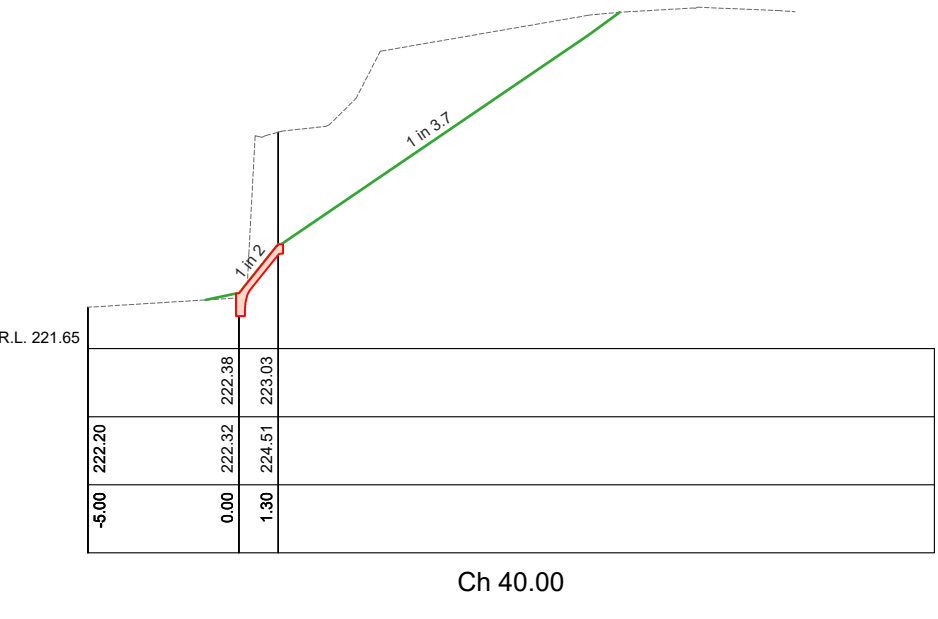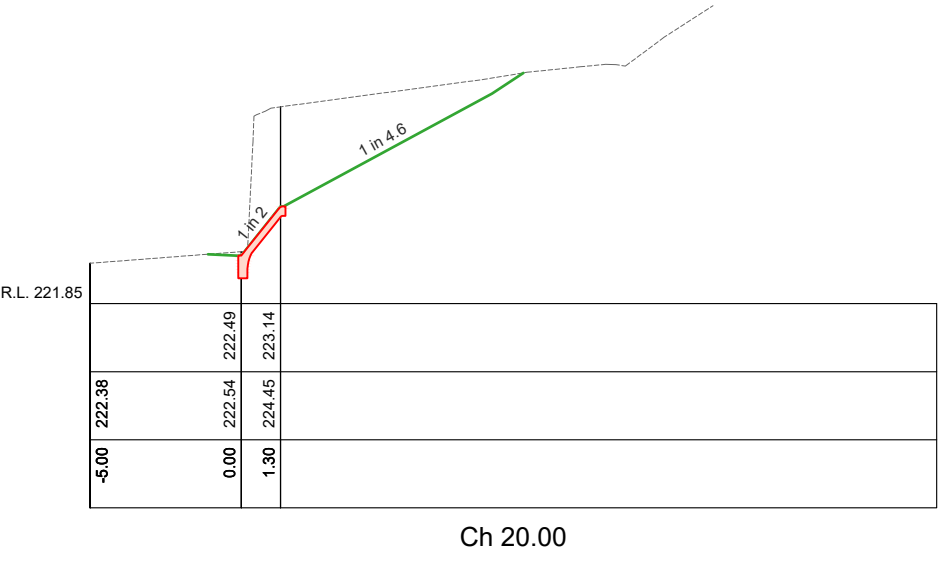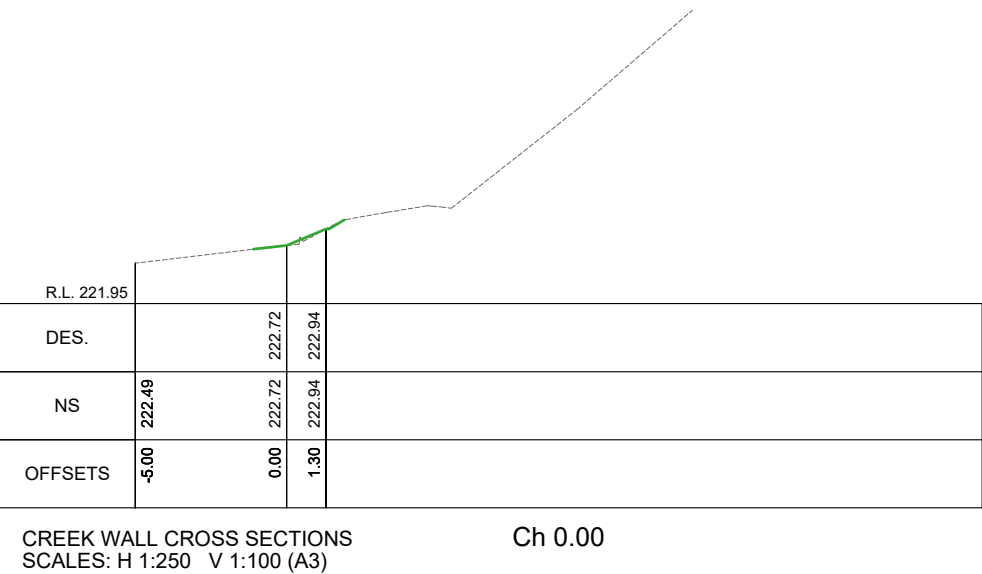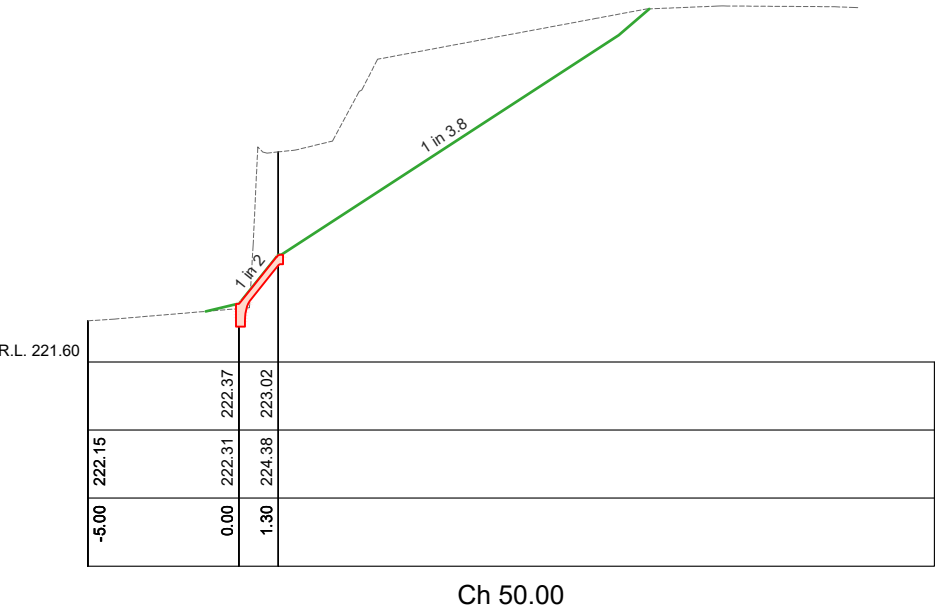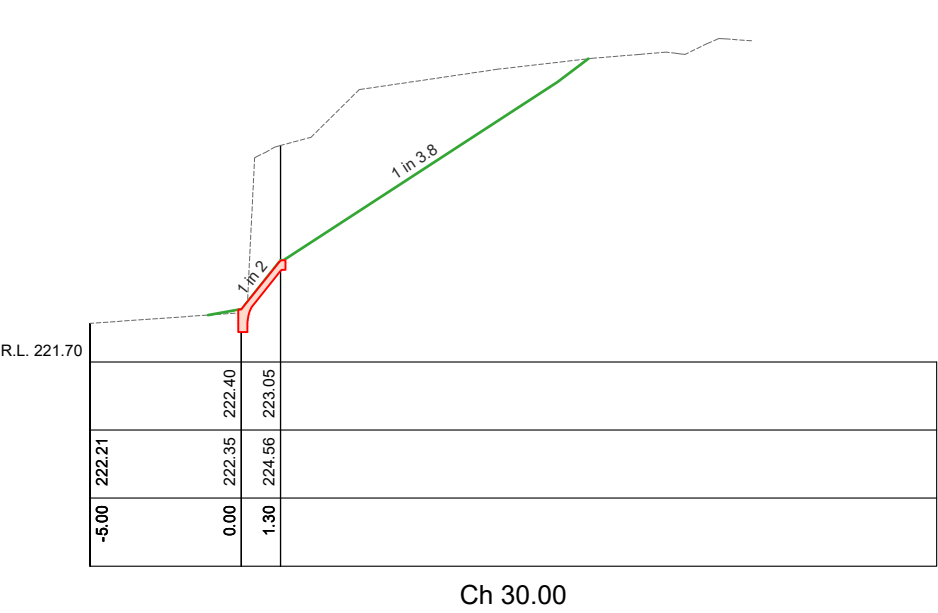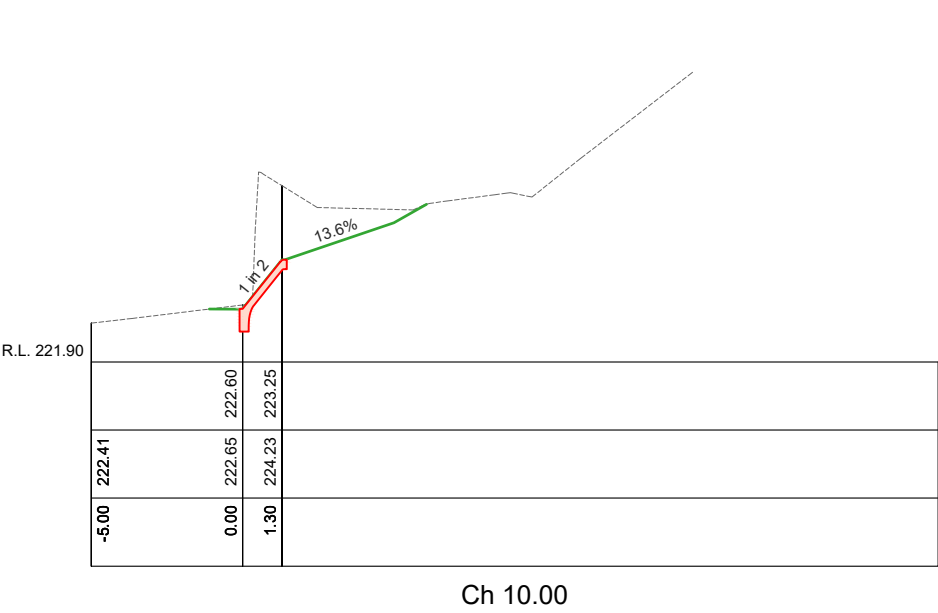

CREEK WALL CROSS SECTIONS
SCALES: H 1:250 V 1:100 (A3)

AMENDMENTS			
Revision	Description	Approved by	Date
-	-	-	-



CITY OF GREATER BENDIGO


HIGH STREET
GOLDEN SQUARE
CREEK WALL RENEWAL

CROSS SECTIONS


Survey	H. WHYTECK	MAY '21
Design	M. JENNINGS	JUNE '21
Checked	A. SMITH	-/-21
Approved by	N. SARTORI	-/-21
Scale: -	Revision : A	
Original sheet size: A3	File : GB4869.dwg	
Sheet: 9 OF 16	Reference: GB4869	

PRELIMINARY DESIGN
DRAFT 4


Plot Date: 16/07/2021
Plotted By: MEGAN JENNINGS

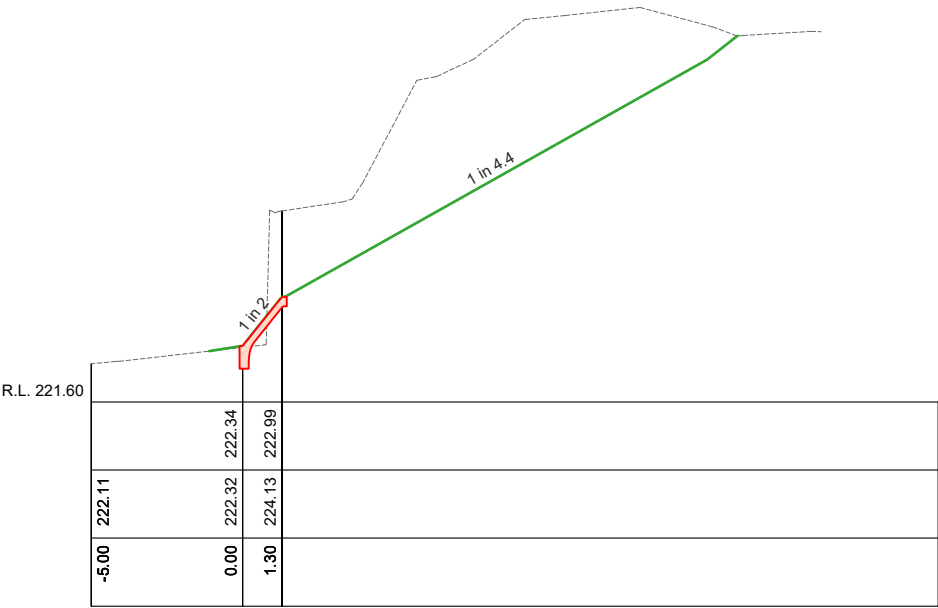


Ch 70.00

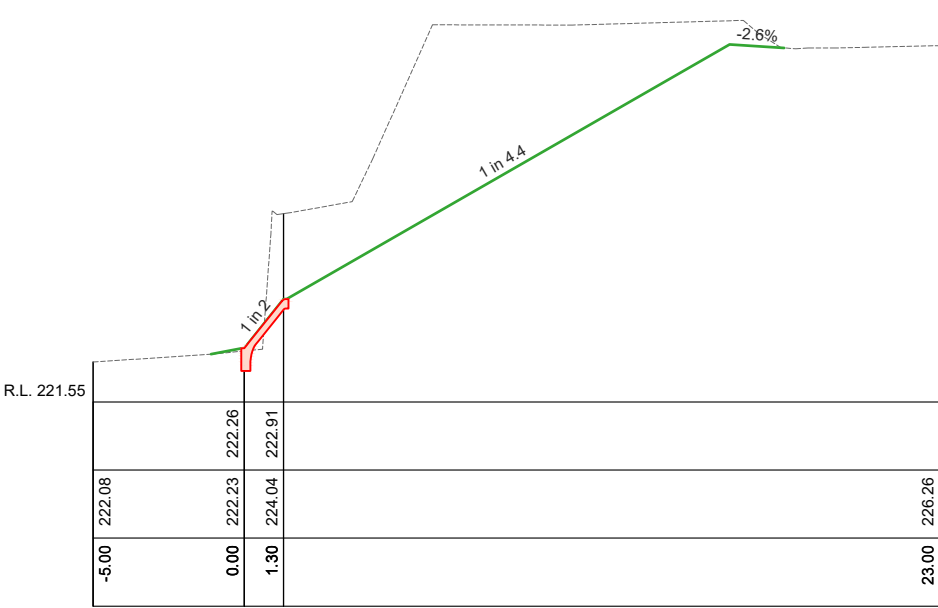


Ch 90.00

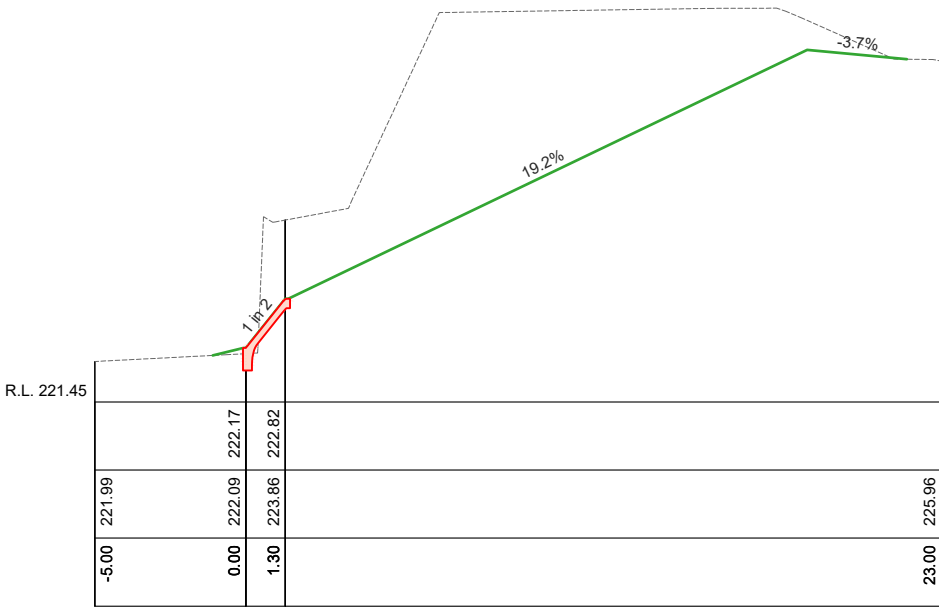


Ch 110.00

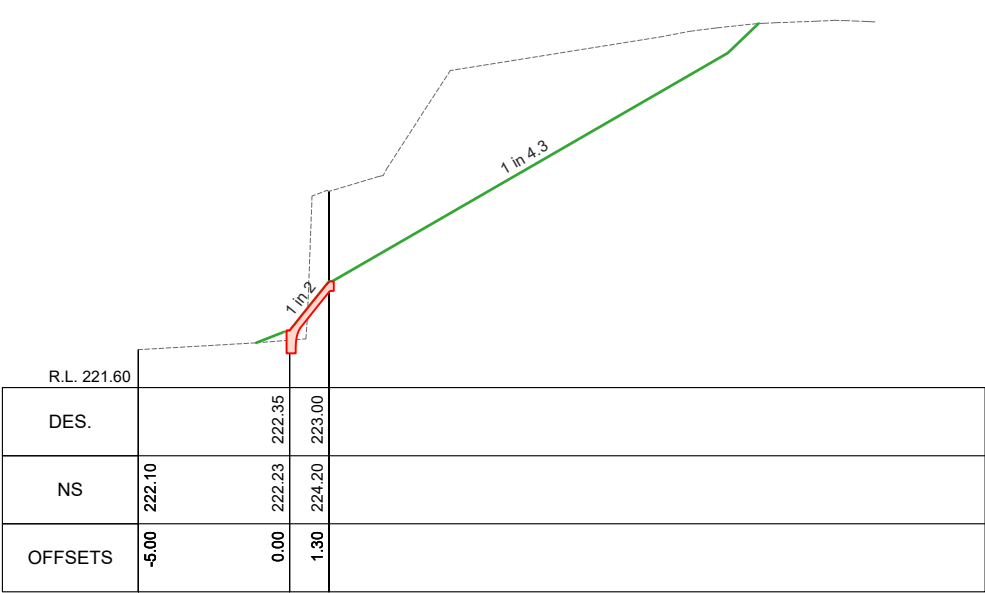

Ch 60.00

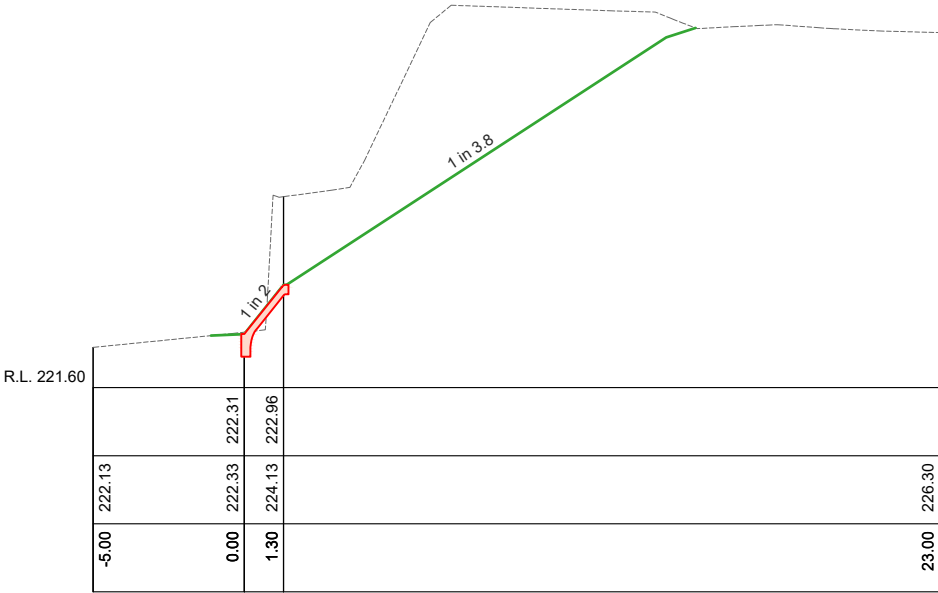

Ch 80.00

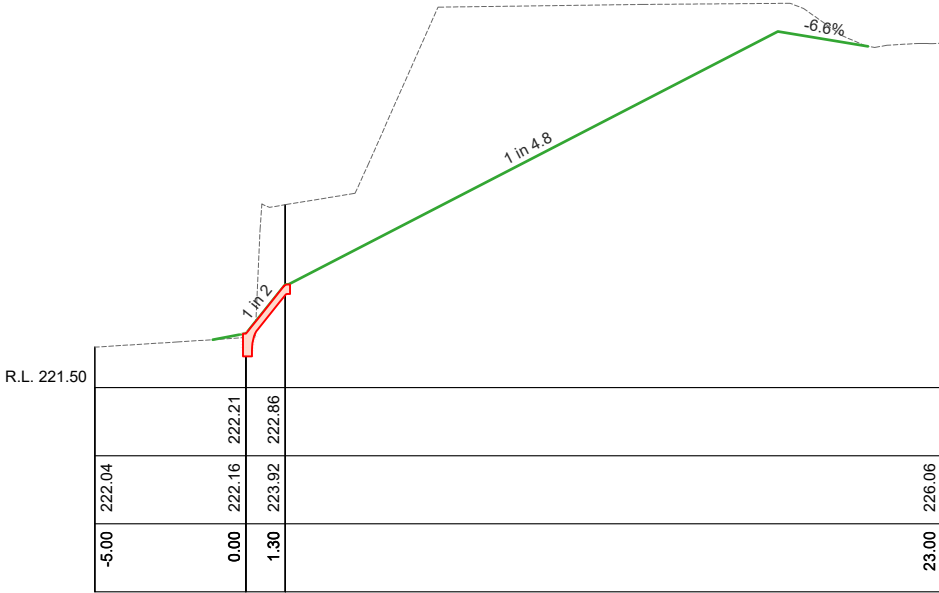

Ch 100.00

CREEK WALL CROSS SECTIONS
SCALES: H 1:250 V 1:100 (A3)

AMENDMENTS			
Revision	Description	Approved by	Date
-	-	-	-



CITY OF GREATER BENDIGO


HIGH STREET
GOLDEN SQUARE
CREEK WALL RENEWAL

CROSS SECTIONS


Survey	H. WHYTOCK	MAY '21
Design	M. JENNINGS	JUNE '21
Checked	A. SMITH	-/-21
Approved by	N. SARTORI	-/-21
Scale: -	Revision : A	
Original sheet size: A3	File : GB4869.dwg	
Sheet: 10 OF 16	Reference: GB4869	

PRELIMINARY DESIGN
DRAFT 4


Plot Date: 16/07/2021
Plotted By: MEGAN JENNINGS

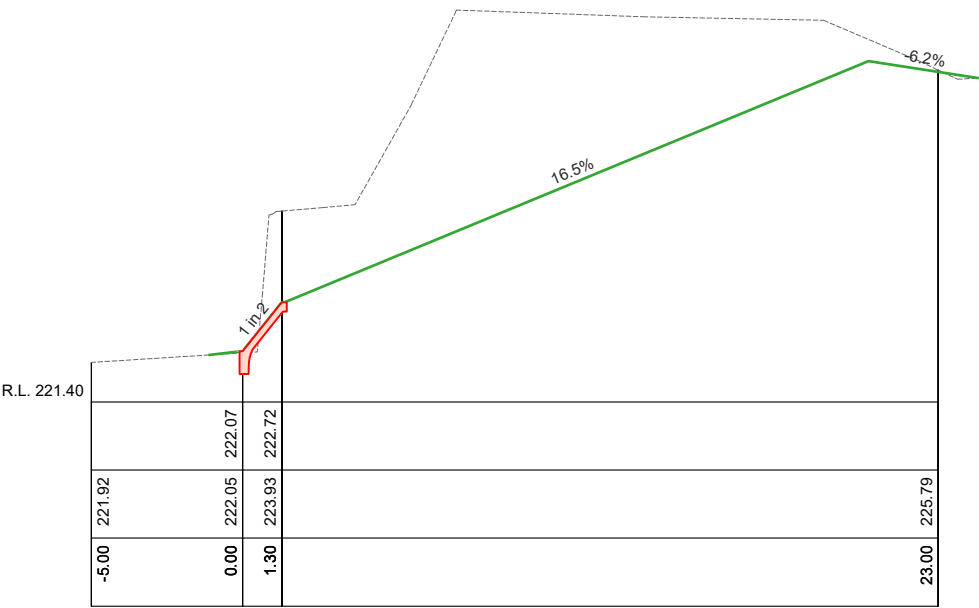


Ch 130.00

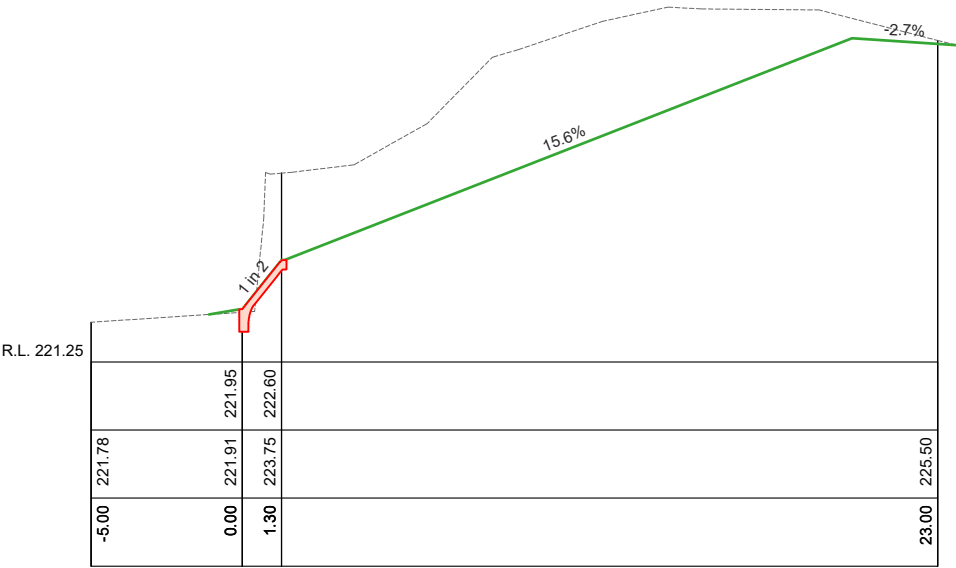

Ch 150.00

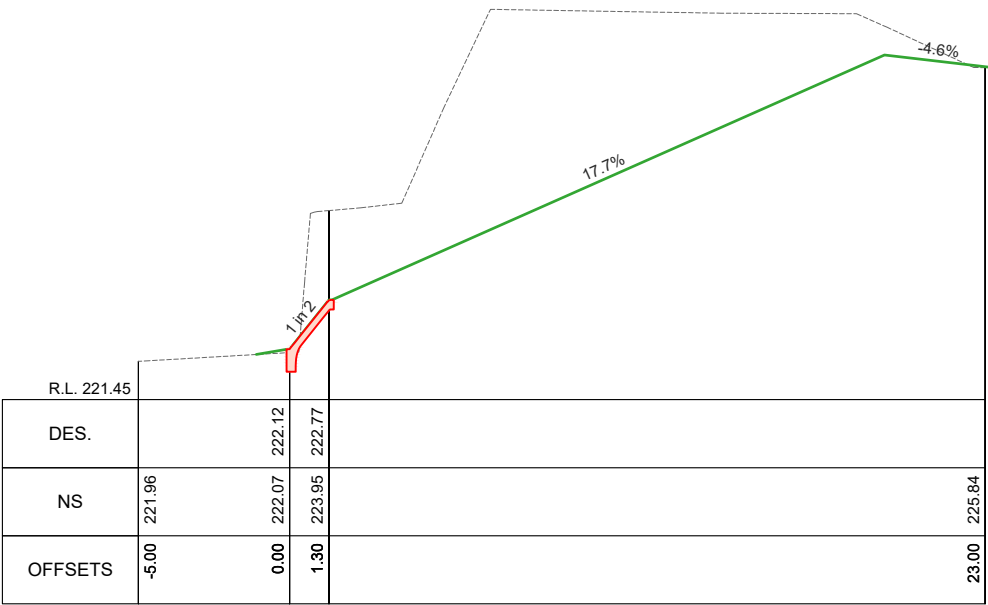

Ch 120.00

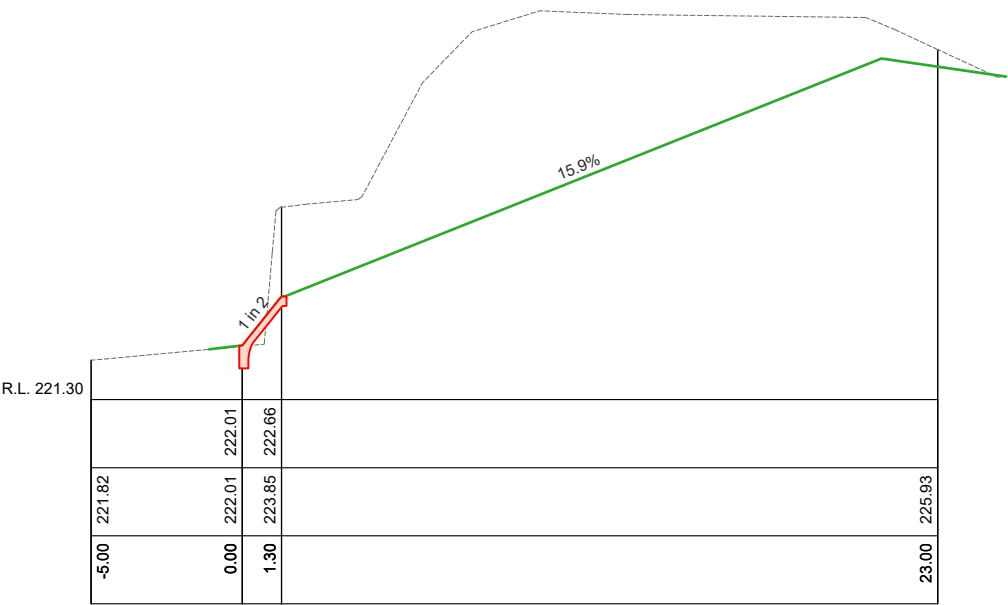

Ch 140.00

CREEK WALL CROSS SECTIONS
SCALES: H 1:250 V 1:100 (A3)

AMENDMENTS			
Revision	Description	Approved by	Date
-	-	-	-



CITY OF GREATER BENDIGO


HIGH STREET
GOLDEN SQUARE
CREEK WALL RENEWAL

CROSS SECTIONS


Survey	H. WHYTOCK	MAY '21
Design	M. JENNINGS	JUNE '21
Checked	A. SMITH	-/-/21
Approved by	N. SARTORI	-/-/21
Scale: -	Revision : A	
Original sheet size: A3	File : GB4869.dwg	
Sheet: 11 OF 16	Reference: GB4869	

PRELIMINARY DESIGN
DRAFT 4


Plot Date: 16/07/2021
Plotted By: MEGAN JENNINGS

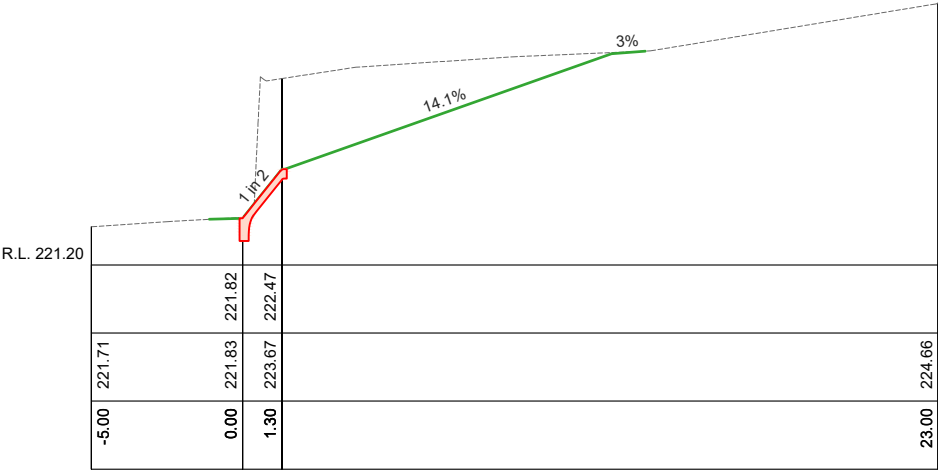


Ch 170.00

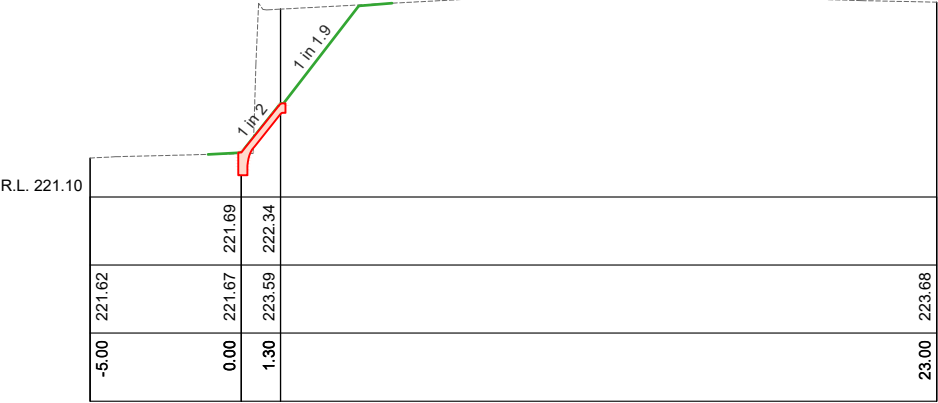


Ch 190.00

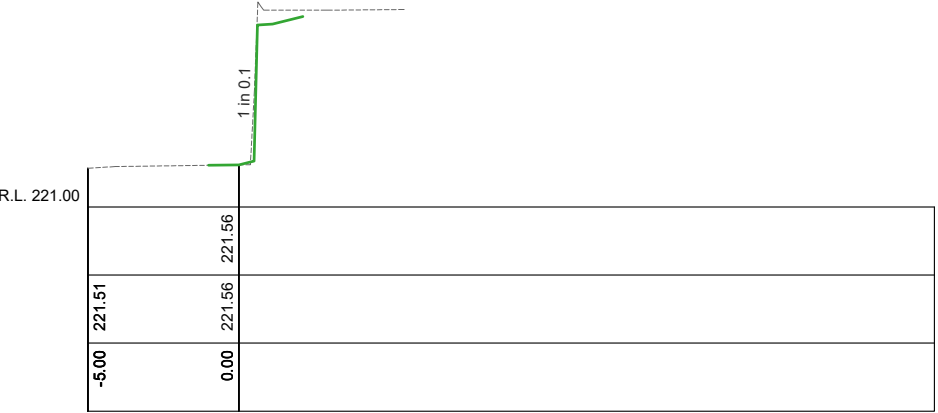

Ch 210.00

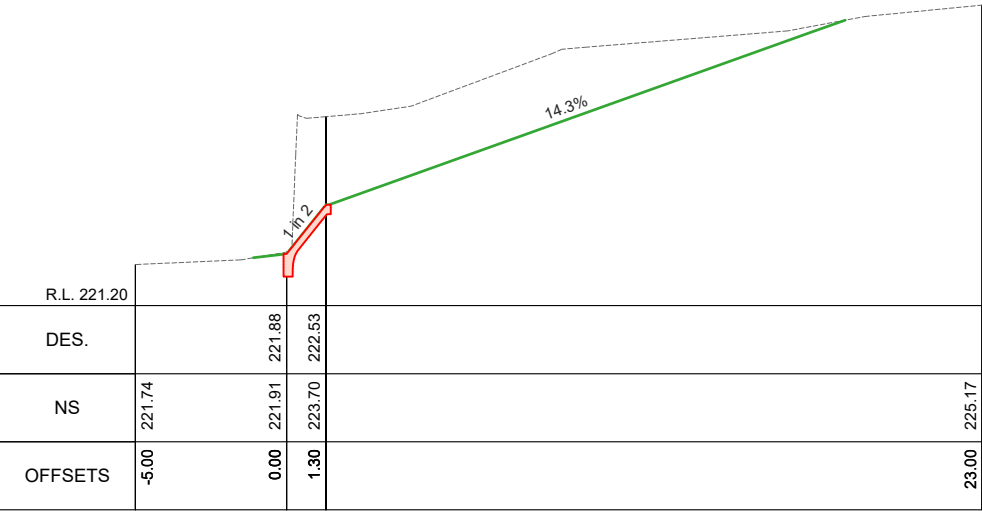

Ch 160.00

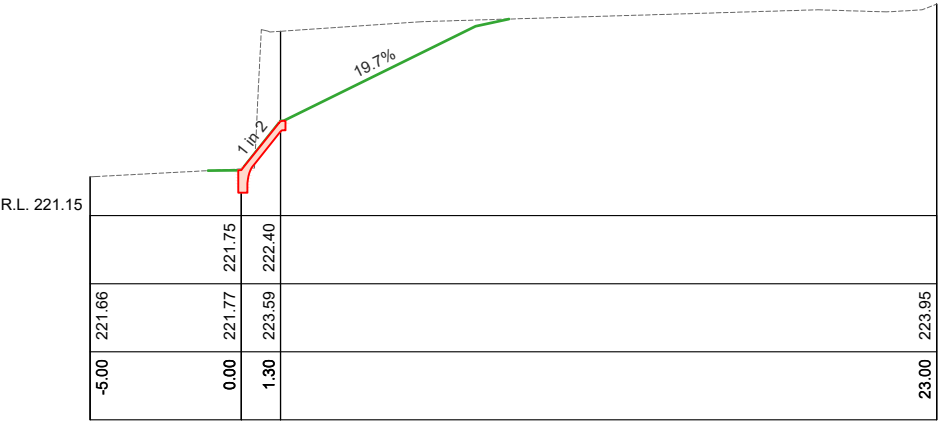

Ch 180.00



Ch 200.00

CREEK WALL CROSS SECTIONS
SCALES: H 1:250 V 1:100 (A3)

AMENDMENTS			
Revision	Description	Approved by	Date
-	-	-	-



CITY OF GREATER BENDIGO


HIGH STREET
GOLDEN SQUARE
CREEK WALL RENEWAL

CROSS SECTIONS


Survey	H. WHYTOCK	MAY '21
Design	M. JENNINGS	JUNE '21
Checked	A. SMITH	-/-21
Approved by	N. SARTORI	-/-21
Scale: -	Revision : A	
Original sheet size: A3	File : GB4869.dwg	
Sheet: 12 OF 16	Reference: GB4869	

PRELIMINARY DESIGN
DRAFT 4


Plot Date: 16/07/2021
Plotted By: MEGAN JENNINGS

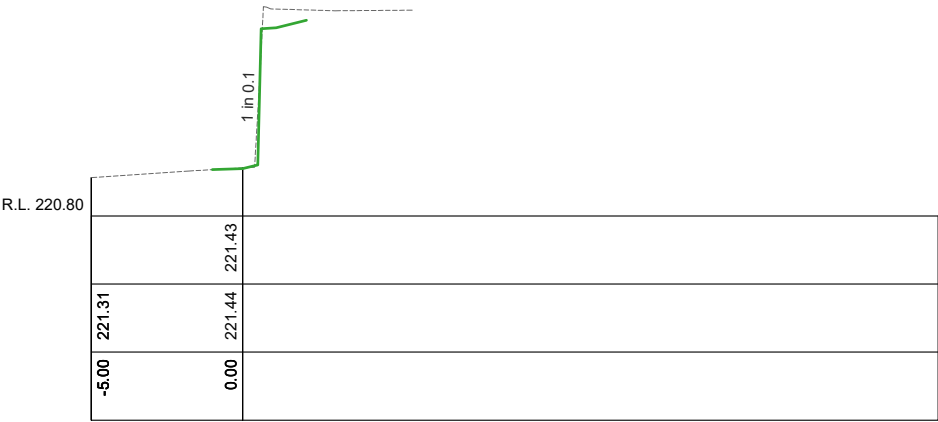


Ch 230.00

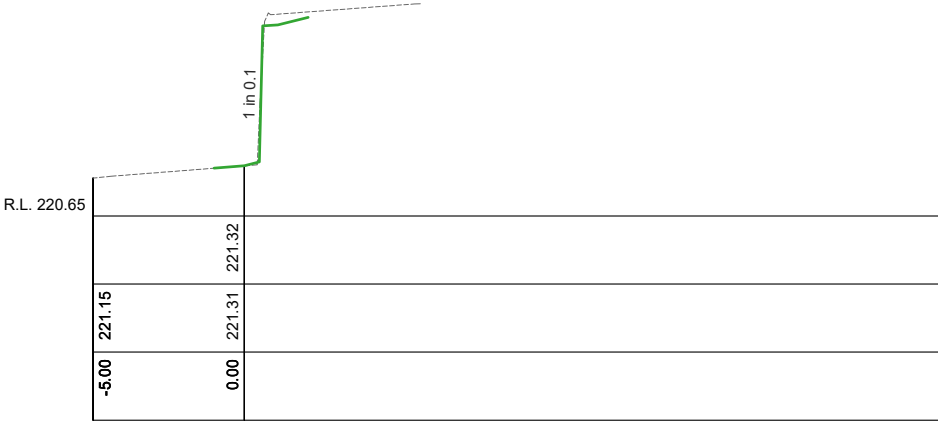


Ch 250.00

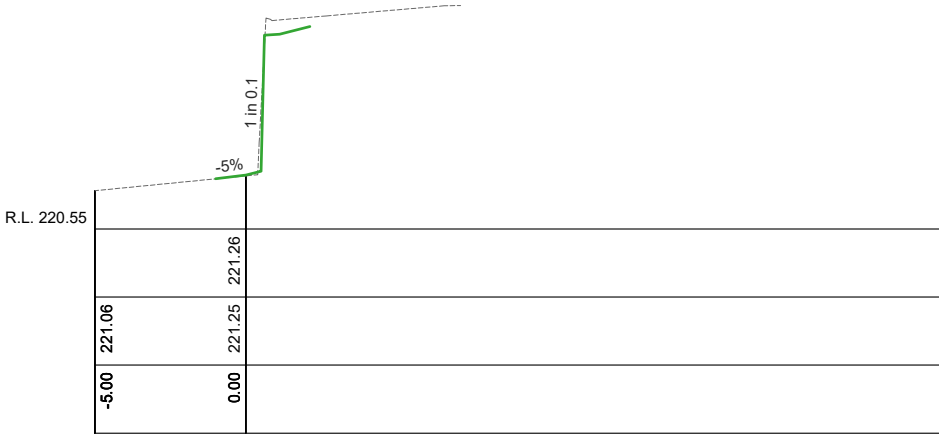


Ch 270.00

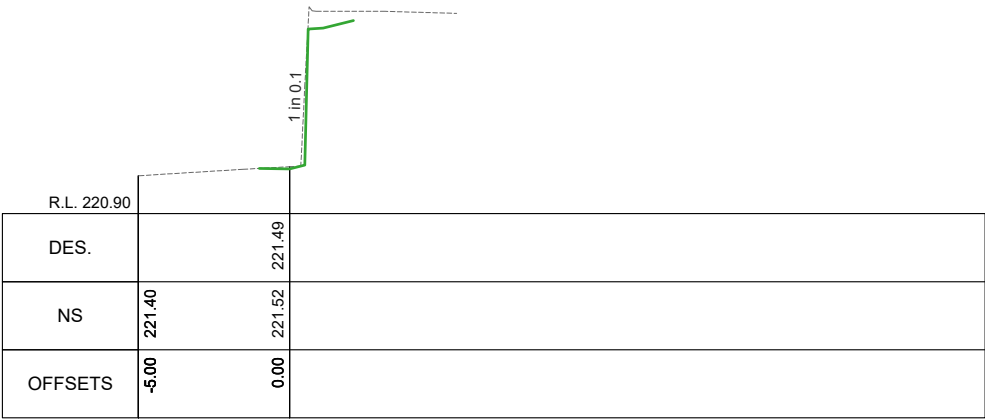

Ch 220.00

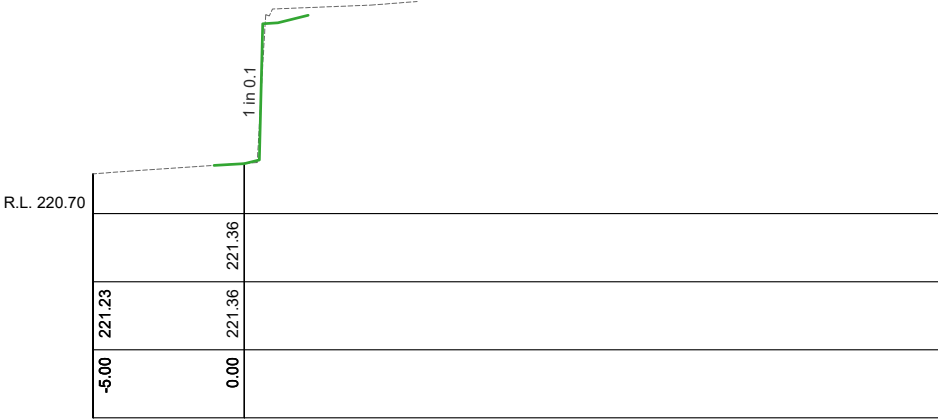

Ch 240.00

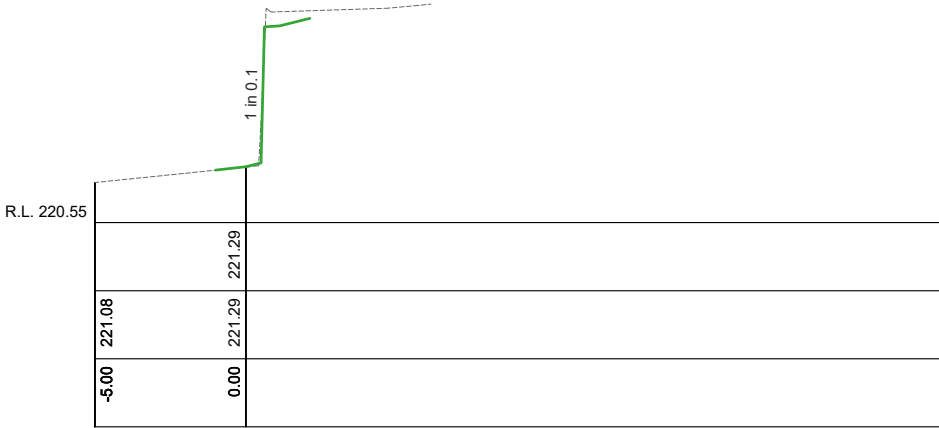

Ch 260.00

CREEK WALL CROSS SECTIONS
SCALES: H 1:250 V 1:100 (A3)

AMENDMENTS			
Revision	Description	Approved by	Date
-	-	-	-



CITY OF GREATER BENDIGO





HIGH STREET
GOLDEN SQUARE
CREEK WALL RENEWAL

CROSS SECTIONS

Survey	H. WHYTOCK	MAY '21
Design	M. JENNINGS	JUNE '21
Checked	A. SMITH	-/-/21
Approved by	N. SARTORI	-/-/21
Scale: -	Revision : A	
Original sheet size: A3	File : GB4869.dwg	
Sheet: 13 OF 16	Reference: GB4869	

PRELIMINARY DESIGN
DRAFT 4

Plot Date: 16/07/2021
Plotted By: MEGAN JENNINGS

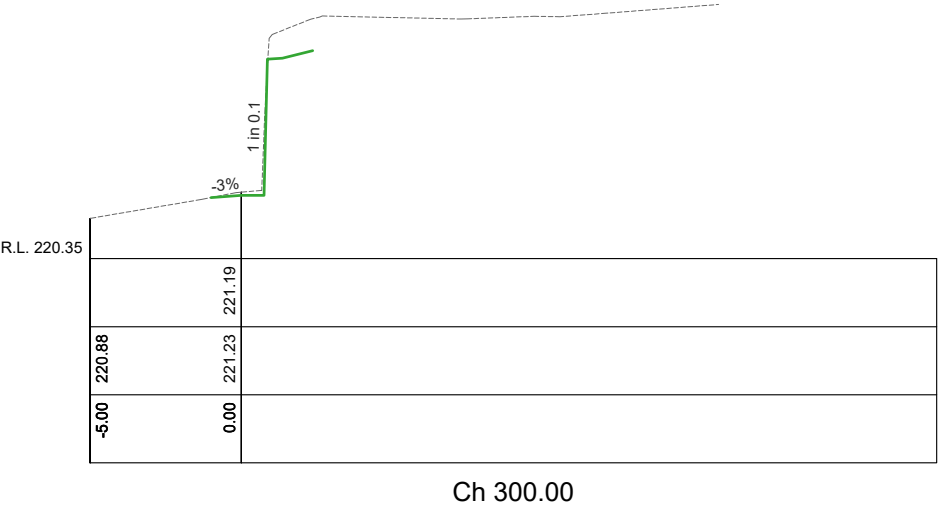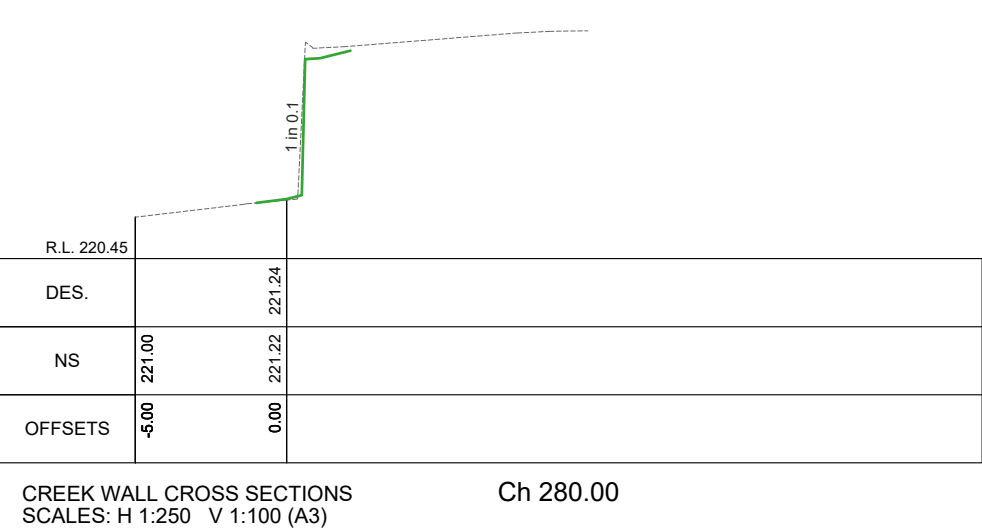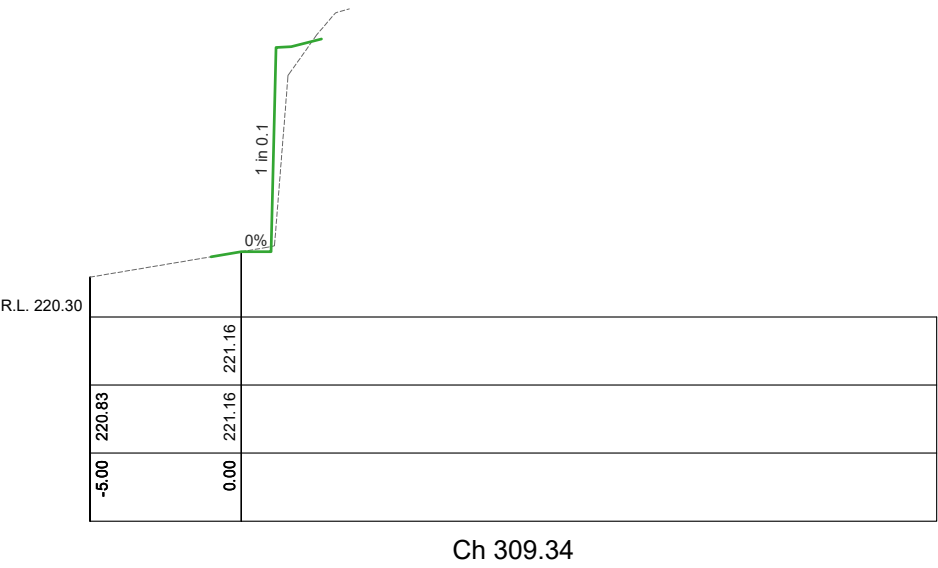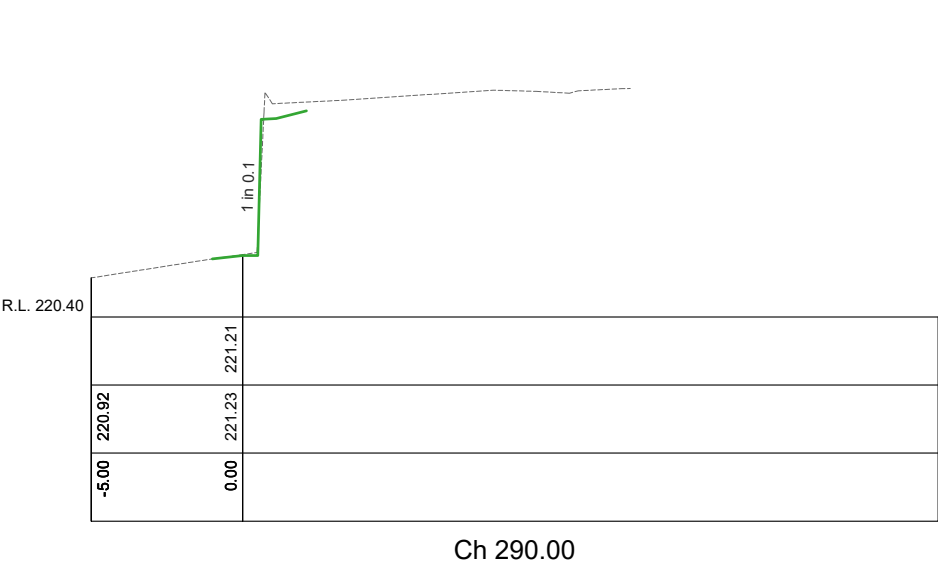

CREEK WALL CROSS SECTIONS
SCALES: H 1:250 V 1:100 (A3)

AMENDMENTS			
Revision	Description	Approved by	Date
-	-	-	-



CITY OF GREATER BENDIGO

HIGH STREET
GOLDEN SQUARE
CREEK WALL RENEWAL

CROSS SECTIONS

Survey	H. WHYTOCK	MAY '21
Design	M. JENNINGS	JUNE '21
Checked	A. SMITH	-/-21
Approved by	N. SARTORI	-/-21
Scale: -	Revision : A	
Original sheet size: A3	File : GB4869.dwg	
Sheet: 14 OF 16	Reference: GB4869	

PRELIMINARY DESIGN
DRAFT 4

Plot Date: 16/07/2021
Plotted By: MEGAN JENNINGS